




Michael R. **COKER** Company


3111 Canton Street, Suite 140
Dallas, TX 75226
214.652.4410 (TX)
www.cokercompany.com

VICINITY MAP
NOT TO SCALE

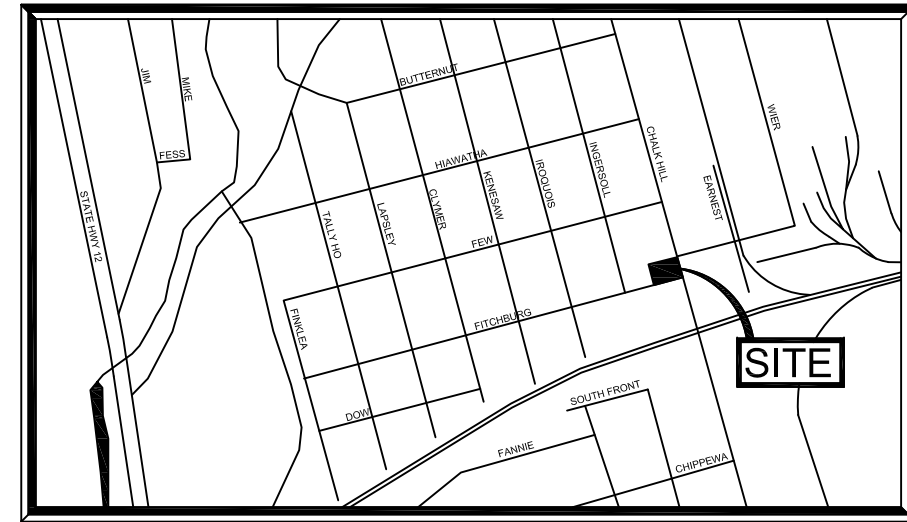


SITE NOTES

ZONING: CS
 SUP #: 1750
 REQ. PARKING: 0
 PROV. PARKING: 16
 5 spaces @ 12' x 55' (10 Tandem Spaces)
 8 spaces @ 9.5' x 34' (16 Tandem Spaces)
 3 spaces @ 8' x 22'

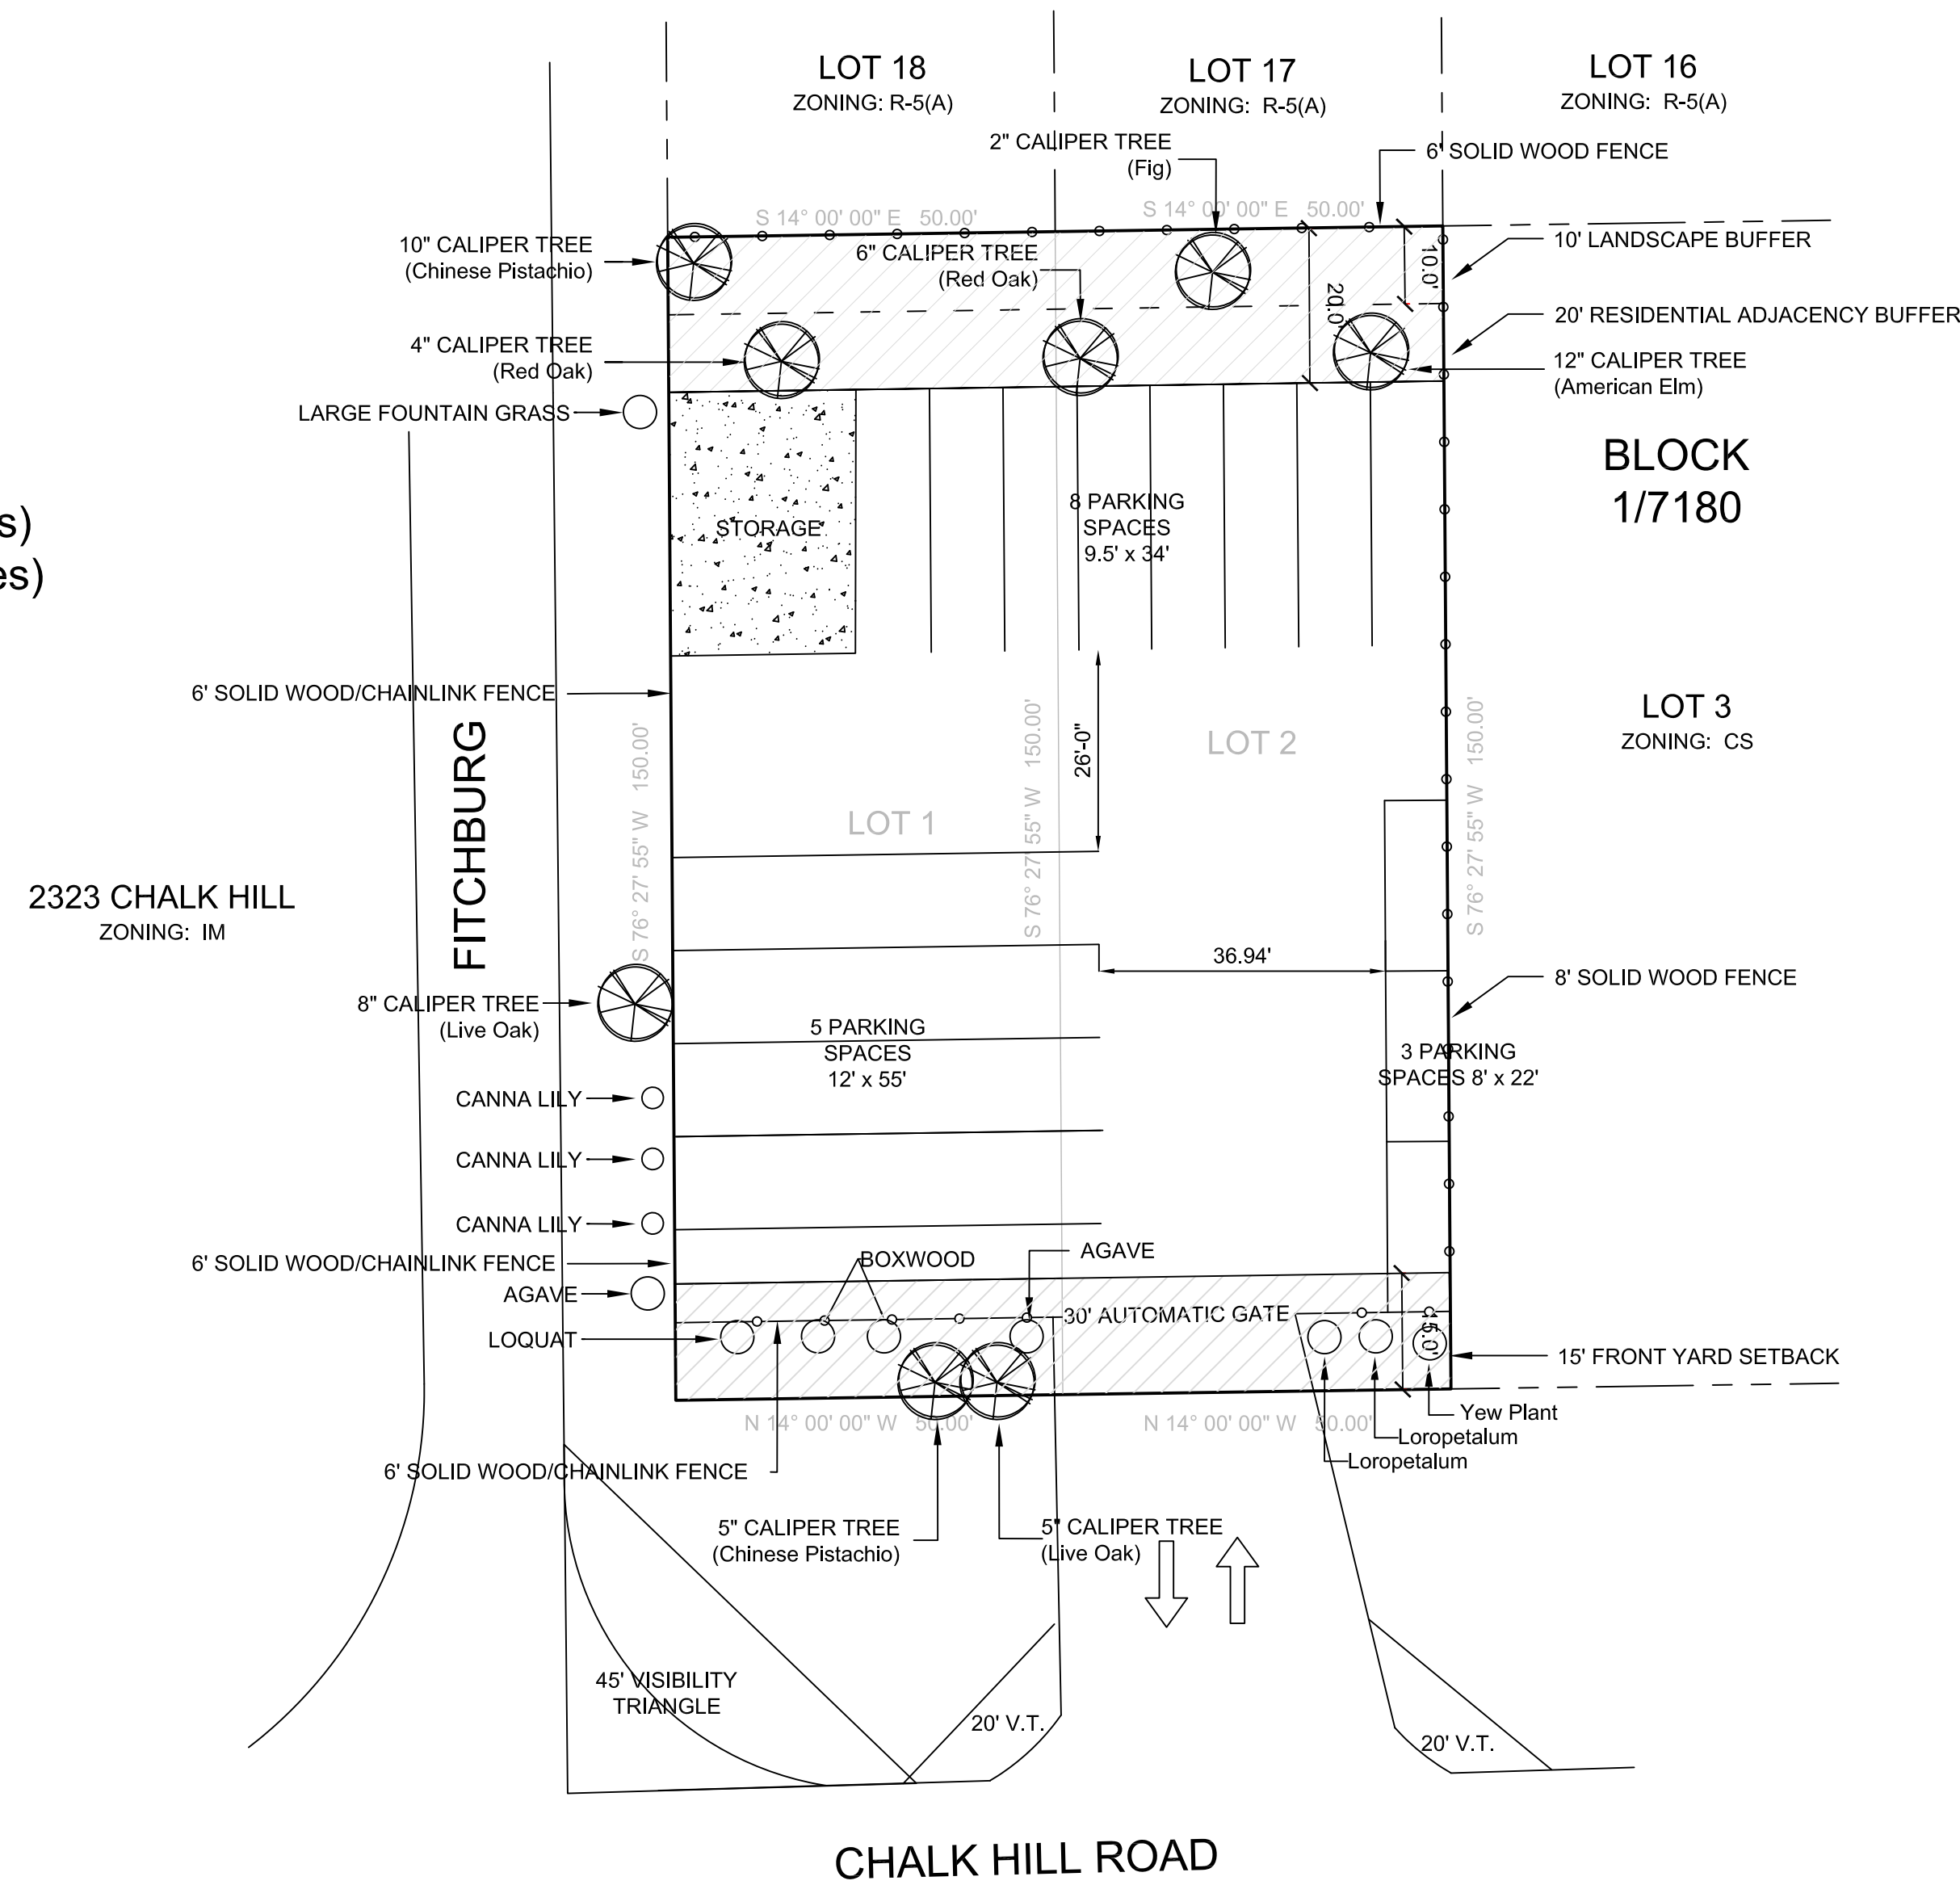

LANDSCAPE PLAN

SCALE 1" = 20'

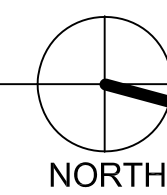

2403-2407 CHALK HILL
DALLAS, TEXAS

Issue/Revisions

No.	Date	Description
N1	072905	site plan
N2	021609	REVISIONS
N3	031109	REVISIONS
N4	050913	REVISIONS
N5	060313	REVISIONS
N6	042715	REVISIONS
N7	021617	REVISIONS
N8	062019	REVISIONS
N9	080819	REVISIONS

Drawing Title

Z189-249

SITE PLAN/
LANDSCAPE PLAN

Issue Date: 123008
 Coker Co Project: 21911
 Reviewed By: ECS
 Drawn By: ecs

Drawing Number

SL-1