


SITE DATA			
USE	TOTAL SQUARE FEET	REQUIRED PARKING SPACES	
OUTSIDE MANUFACTURING 1 SPACE PER 600 SQUARE FEET	4,885 SF	9	
WAREHOUSE 1 SPACE PER 1,000 SQUARE FEET	11,524 SF	12	
TOTAL		21	

PROPOSED PLAN

1 BOMANITE CONCRETE PAVING SYSTEM(PAVED)
100% IMPERMEABLE

SITE PLAN - Z145-329(OTH)
SCALE: 1/16" = 1'-0"

PROJECT NAME:
RELIABLE READY MIX CONCRETE
ZONING CASE NO:
Z145-329
LOCATION:
LOT, 1-8 & 12-16 BLOCK 7240
ADDRESS:
1060 W. COMMERCE ST.
DRAWN BY:
BERNARDO LOPEZ

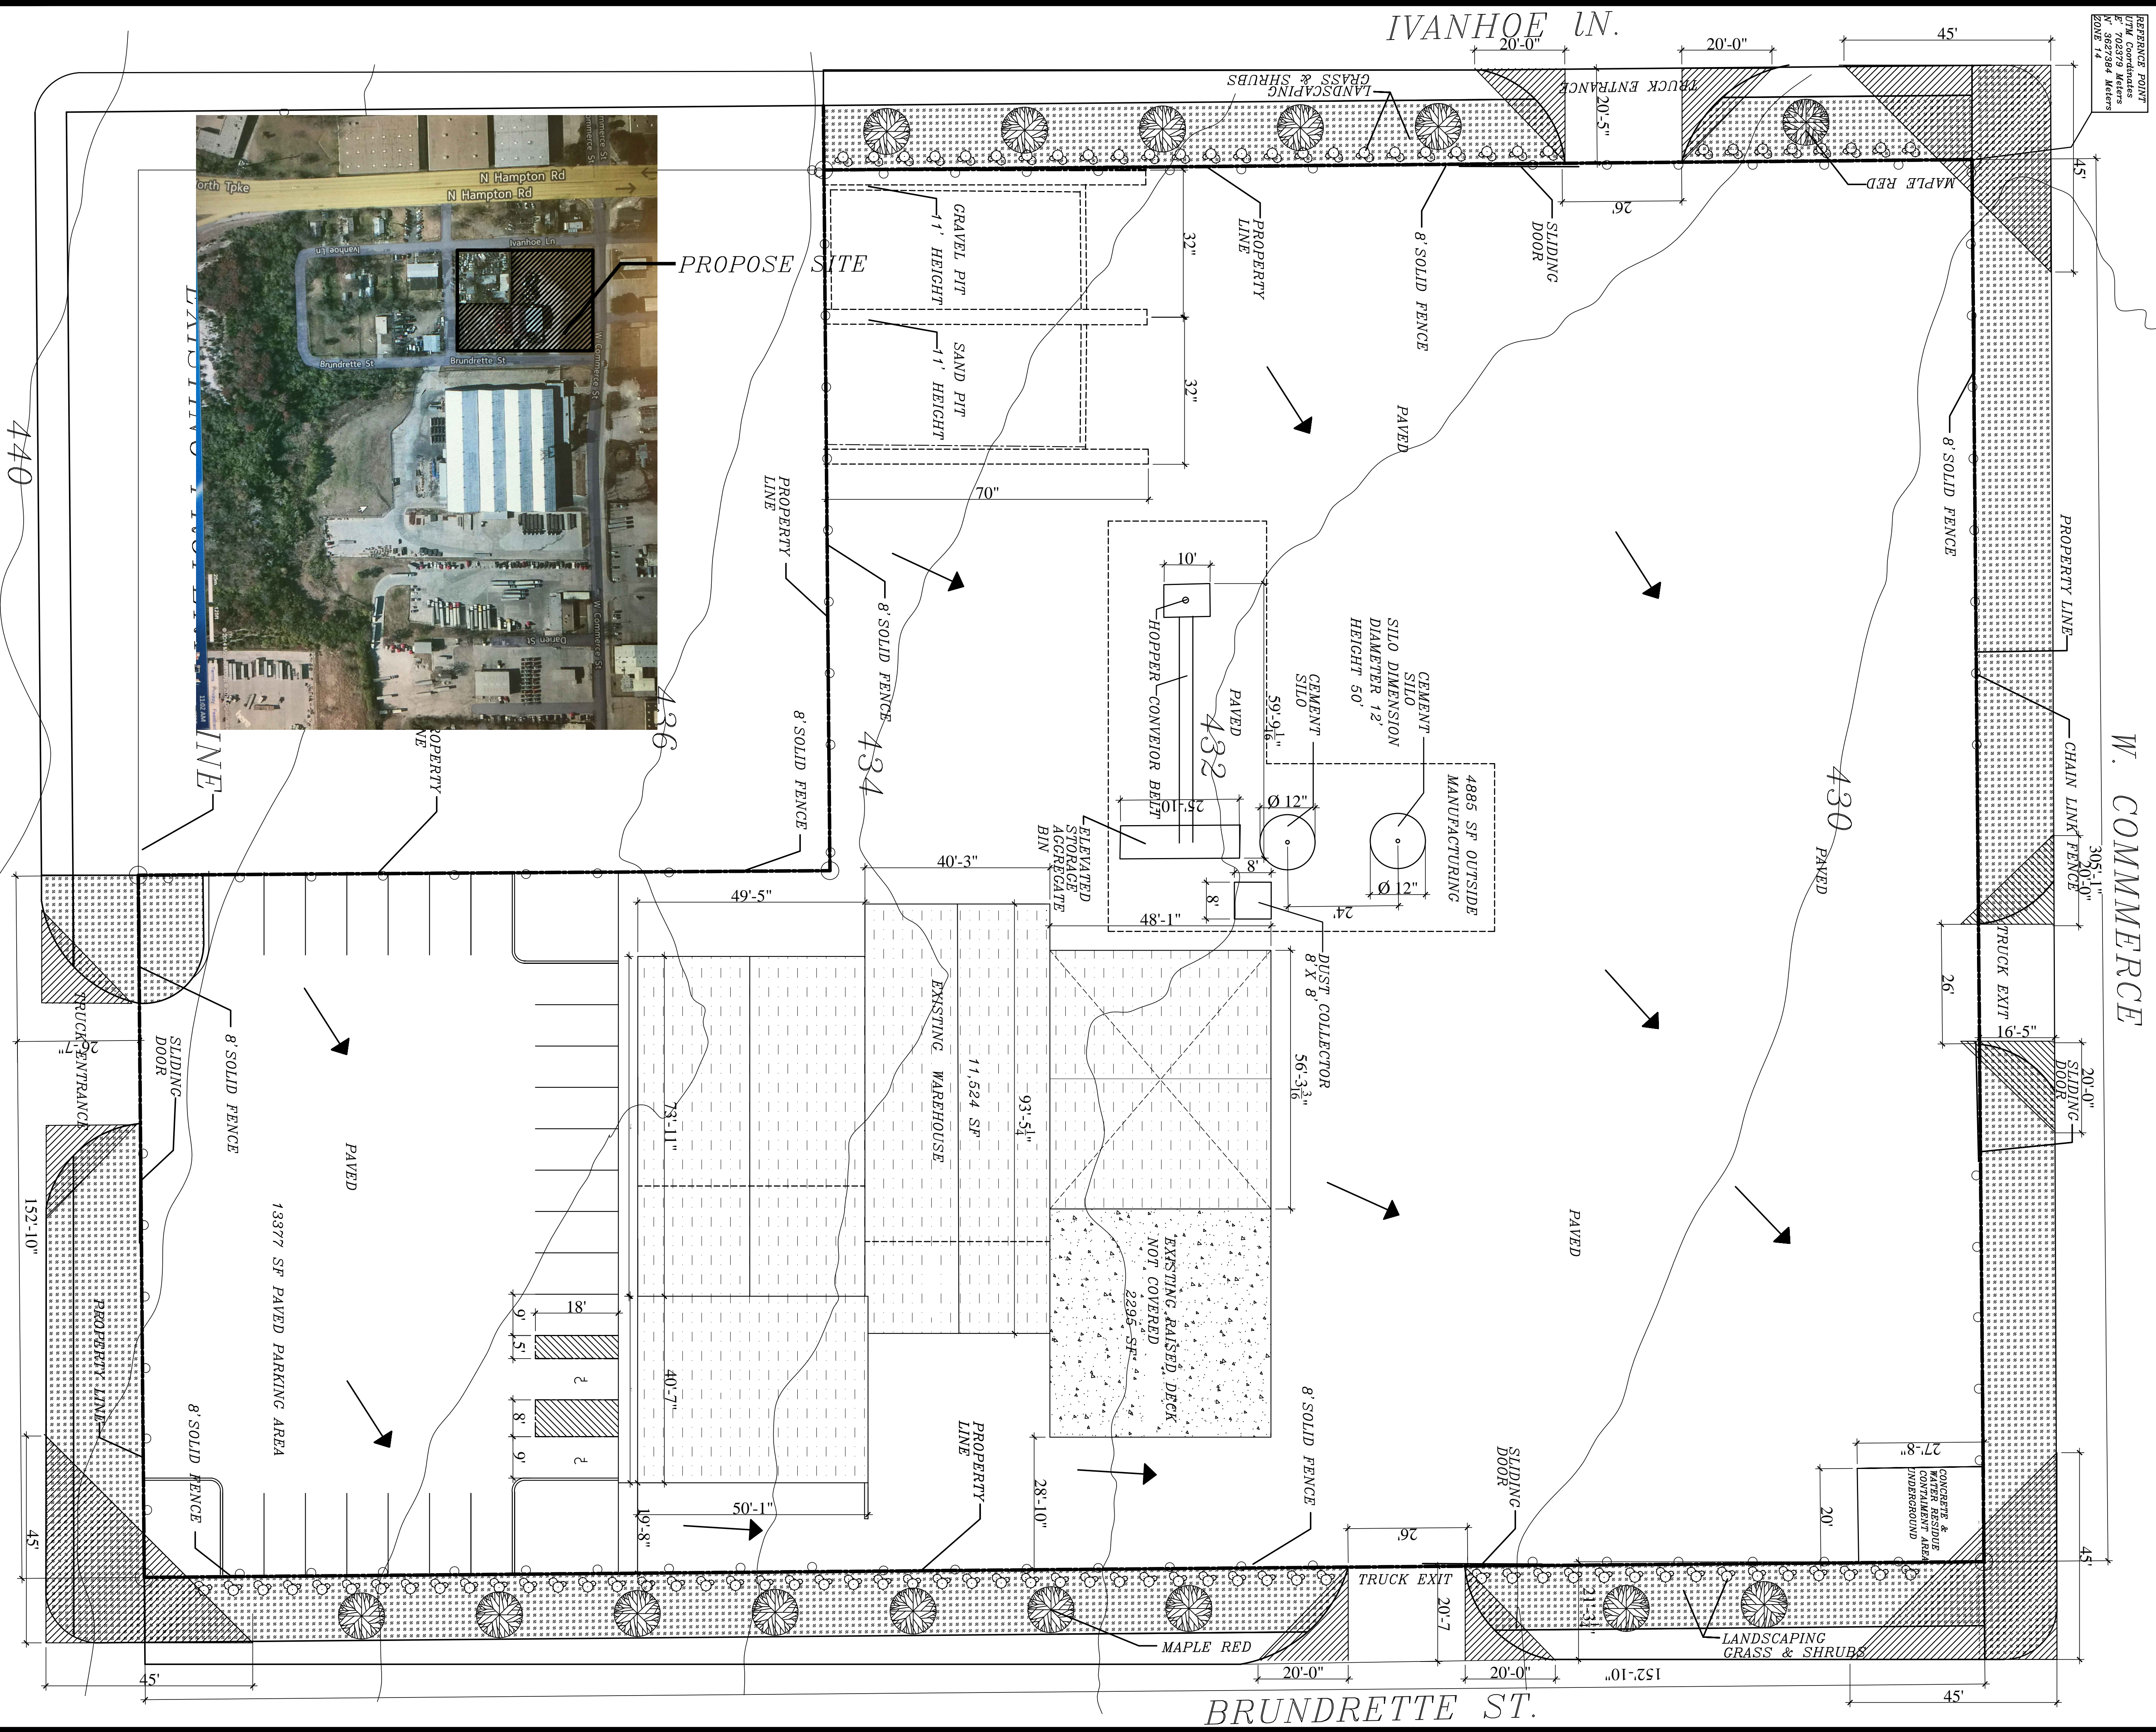

POLLARD ST.

BRUNDRLETTE ST.

W. COMMERCE

IVANHOE LN.