


SP1.01 AREA LOCATION MAP
NO SCALE

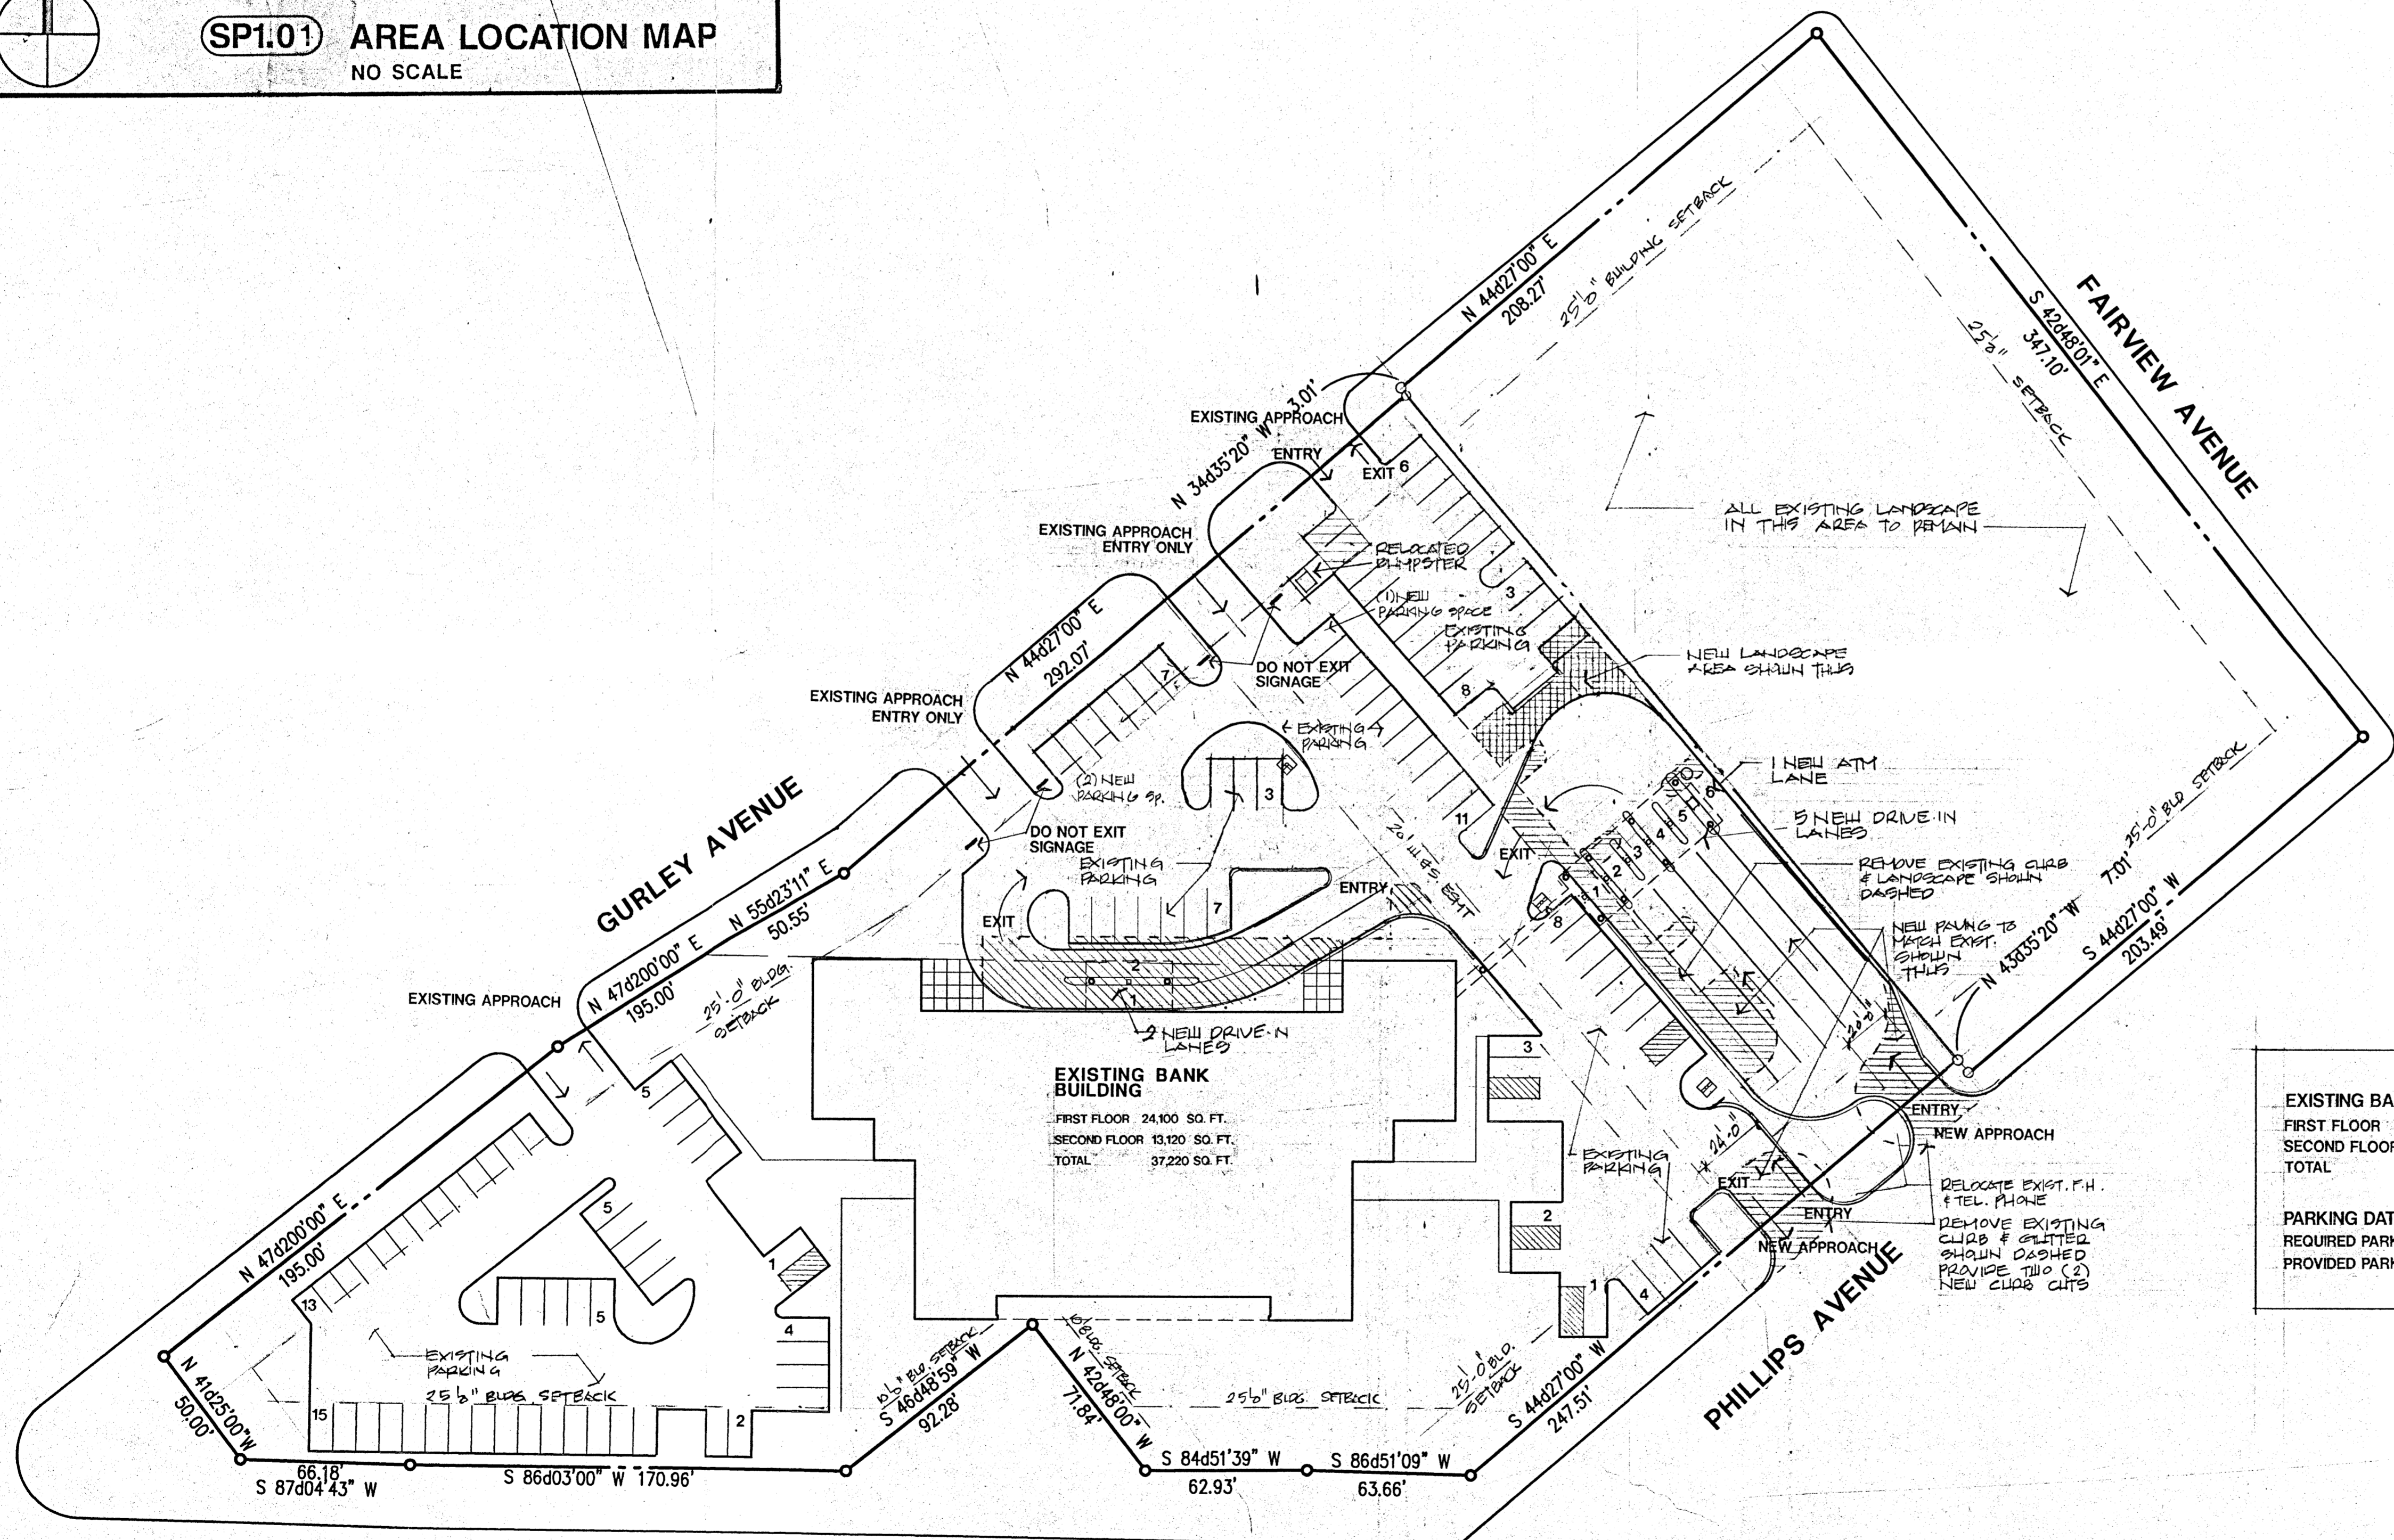

EXISTING BANK BUILDING	
FIRST FLOOR	24,100 SQ. FT.
SECOND FLOOR	13,120 SQ. FT.
TOTAL	37,220 SQ. FT.
PARKING DATA	
REQUIRED PARKING	112 SPACES
PROVIDED PARKING	113 SPACES

101 SITE PLAN PD-135
SCALE: 1"=40'-0"
NORTH

001894
24286
APPROVED BY
CITY COUNCIL
JUN 14 2000
Shirley Gray
City Secretary

Approved
City Plan Commission
5-25-00

PLANNED DEVELOPMENT DISTRICT NO. 135
2990-180/5906-C(BR)

moran & murphy architects, inc.
ARCHITECTURE / INTERIORS / PLANNING
4524 MCKINNEY AVE. SUITE 107
DALLAS TX 75205
(214) 559-2800
FAX (214) 520-7394

R.L. THORTON BLVD.
DALLAS, TEXAS

Comerica
BANK



REVISIONS
04/18/00

DATE 03/20/00
SHEET NO.

SP-1

OF SHEETS