



PROSPECT AVENUE

GREENVILLE AVE.

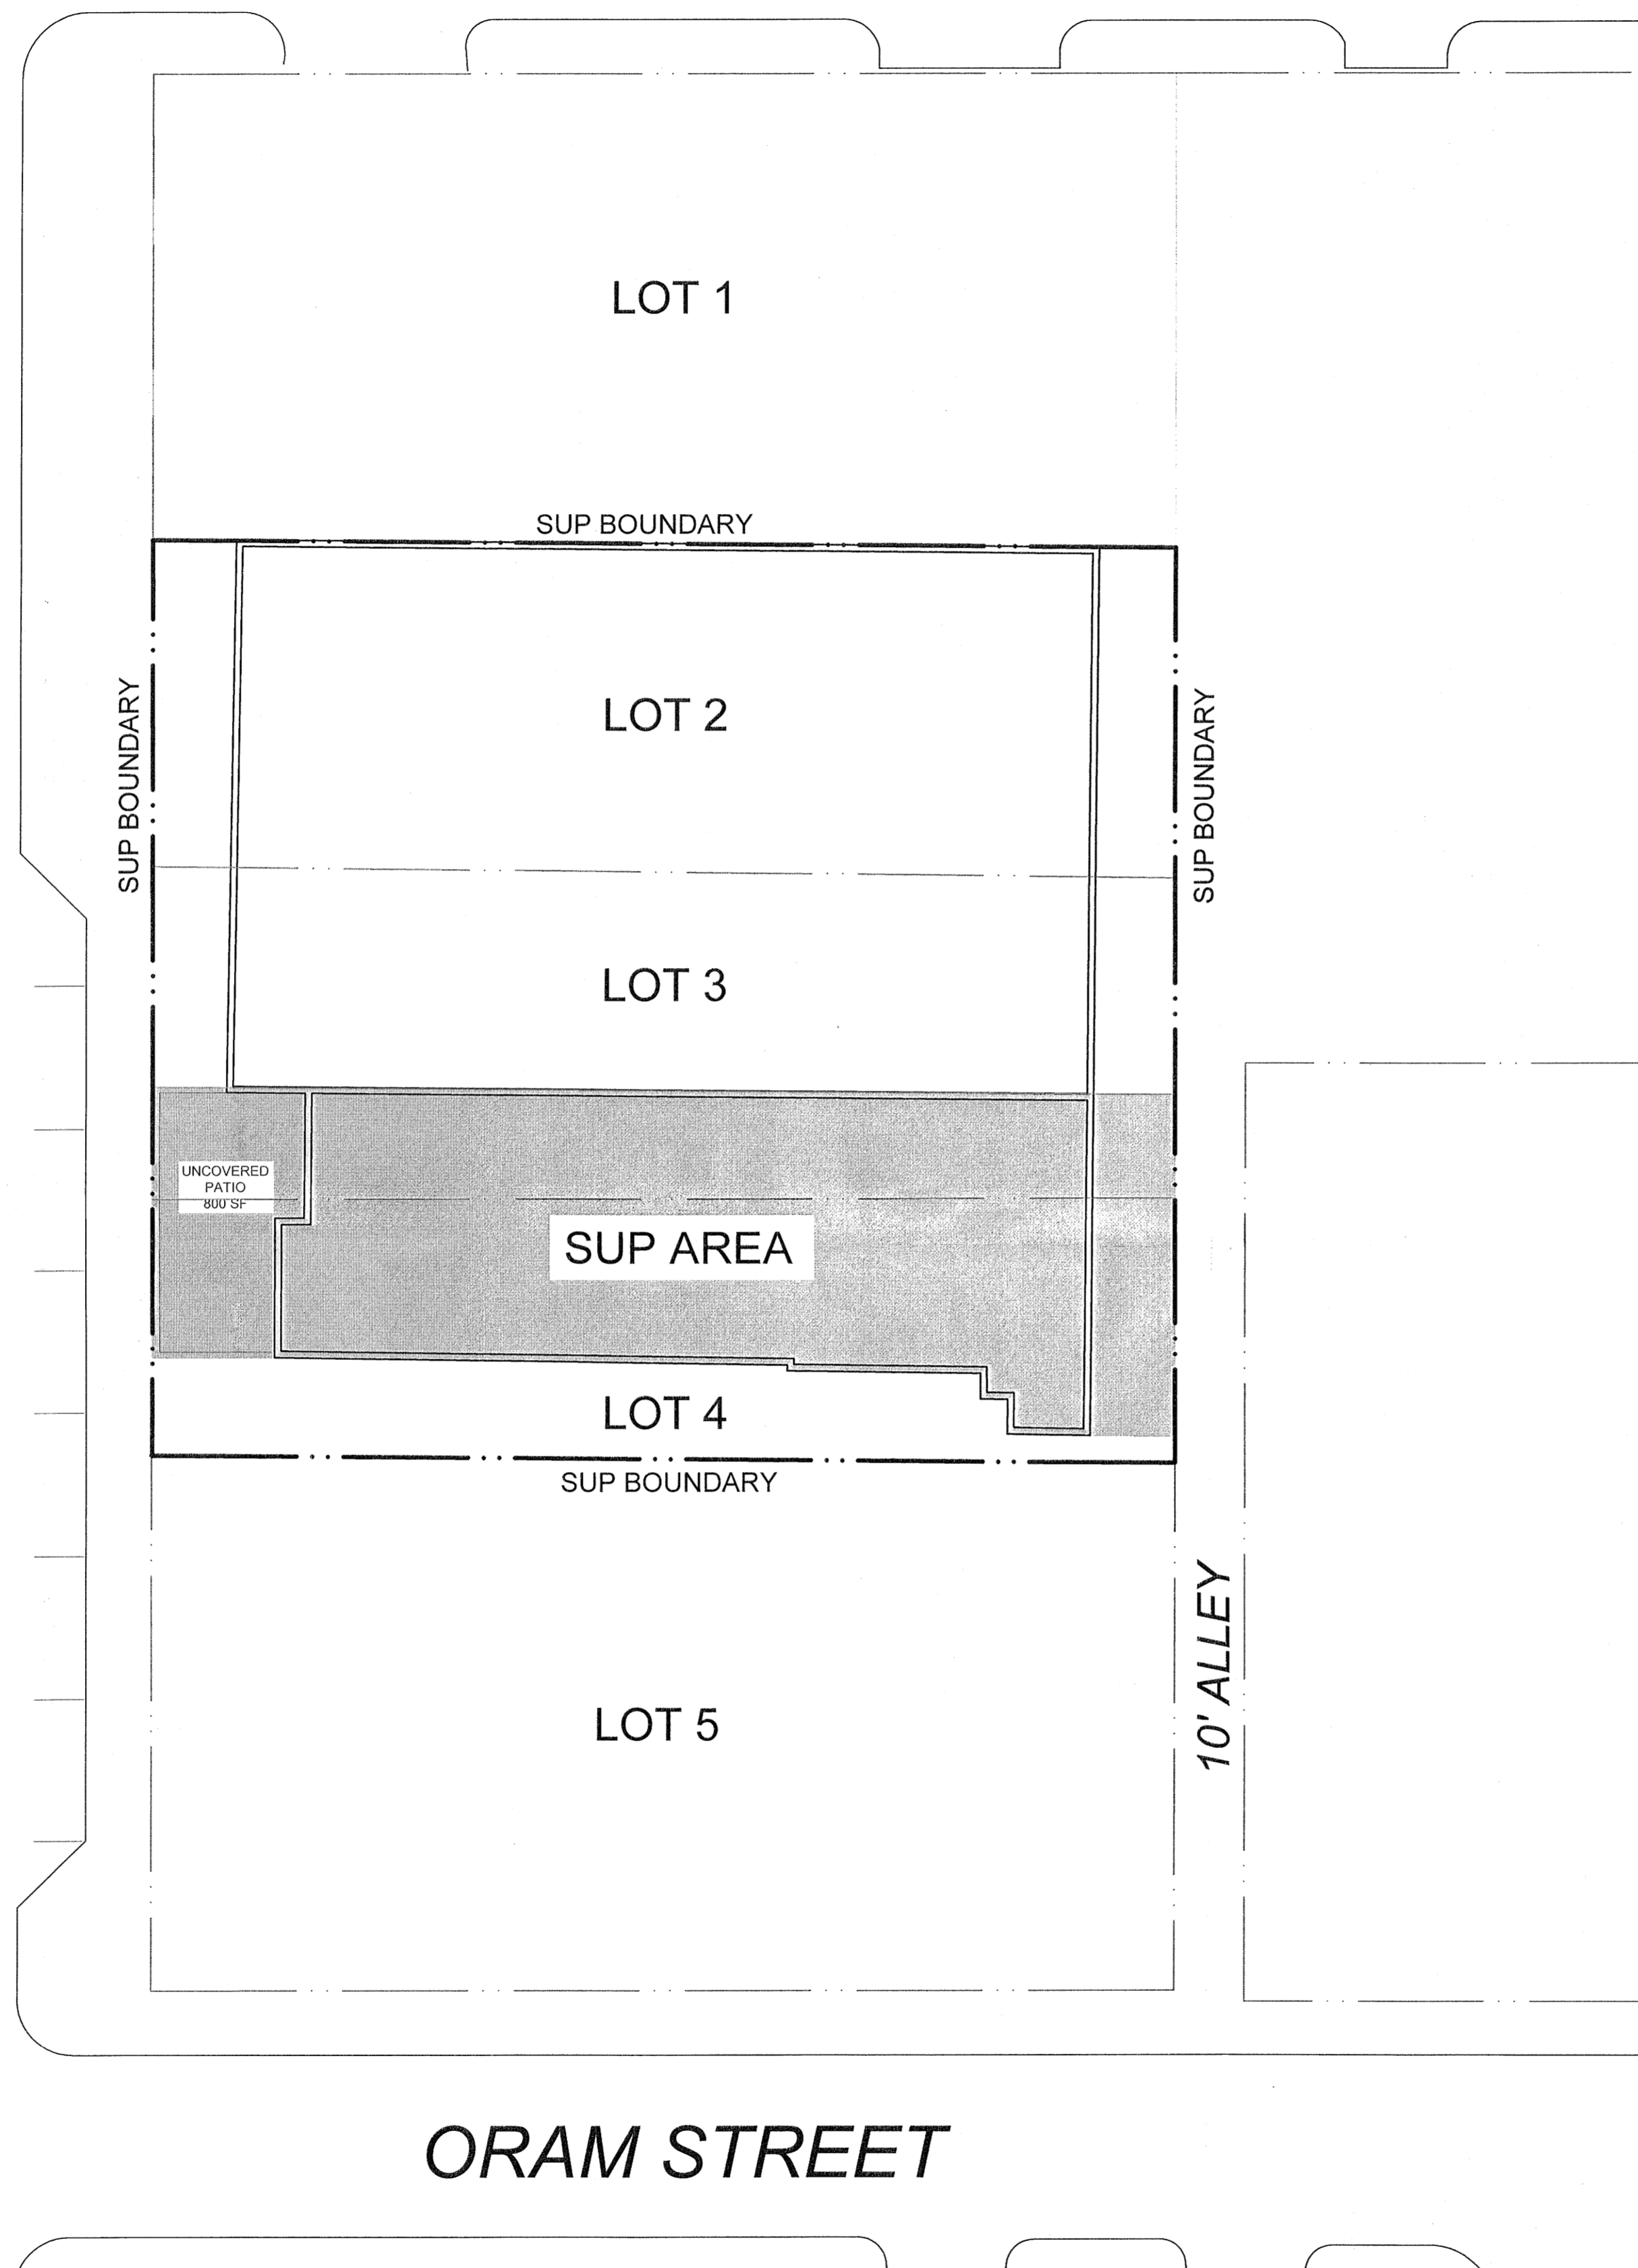

ORAM STREET

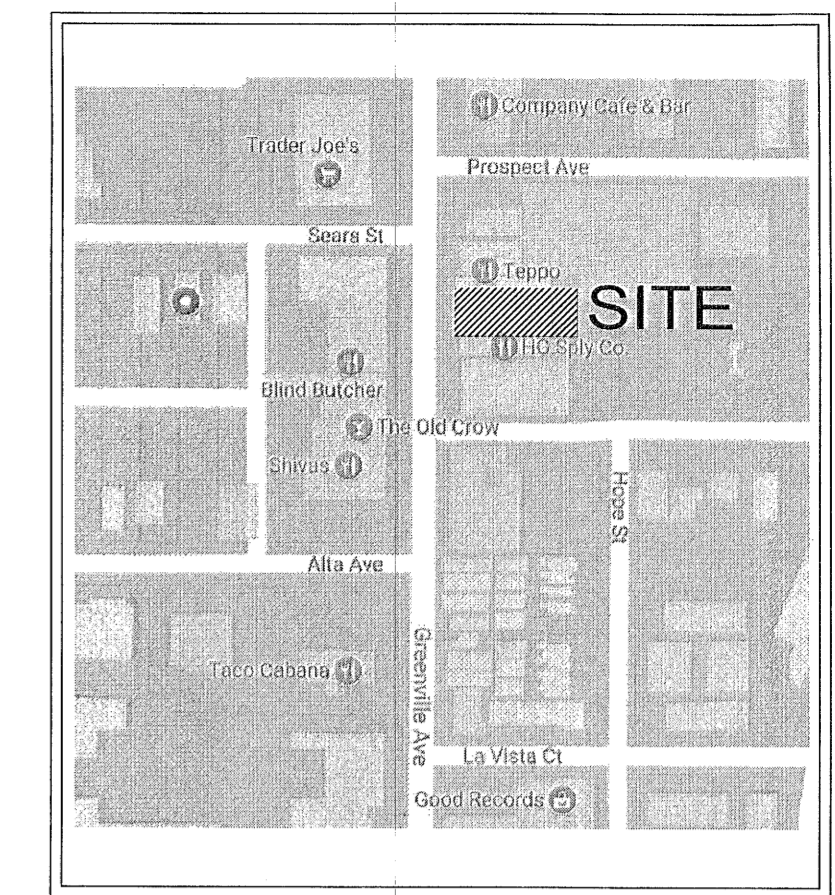

VICINITY MAP



SUP FOR LATE HOURS ESTABLISHMENT
 SUP BOUNDARY: LOTS 2-4
 SUP LIMITED TO PORTIONS OF LOTS 3 & 4 AS SHOWN


OVERALL LAND AREA	24,000 SF	0.551 AC
SUP LAND USE	LATE HOURS ESTABLISHMENT FOR RESTAURANT	
SUP FLOOR AREA	7,300 SF	
SUP UNCOVERED PATIO	800 SF	

09/20/2017


BALDWIN ASSOCIATES
 3904 Elm Street, Suite B
 Dallas, Texas 75226
 MOBILE: 214.729.7949
 OFFICE: 214.824.7949
 rob@baldwinplanning.com

Baldwin Associates

2010 GREENVILLE AVE.
 CITY OF DALLAS, TEXAS

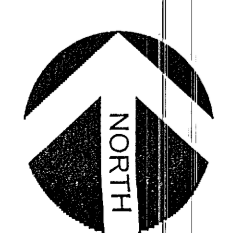

1 SUP SITE PLAN
 SCALE: 1" = 20'-0"

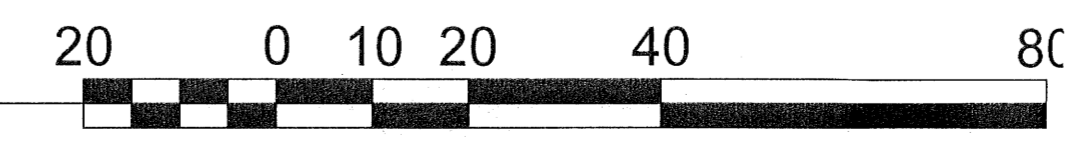

Z167-367