


LOT	125,713 SF	100%
IMP COVR	91,592 SF	73%
PER CVR	34,121 SF	27%

### BUILDING AREA SUMMARY

REVISED 06-26-17


BLDG	AREA	MAXIMUM HEIGHT
'B'	11,280 SF	16.8'
'C'	30,950 SF	20.8'
'D'	4,400 SF	13.8'
'E'	3,300 SF	13.8'
'F'	4,800 SF	13.8'
STORAGE	54,730 SF	
OFFICE 'A'	1,000 SF	29'
TOTAL	55,730 SF	

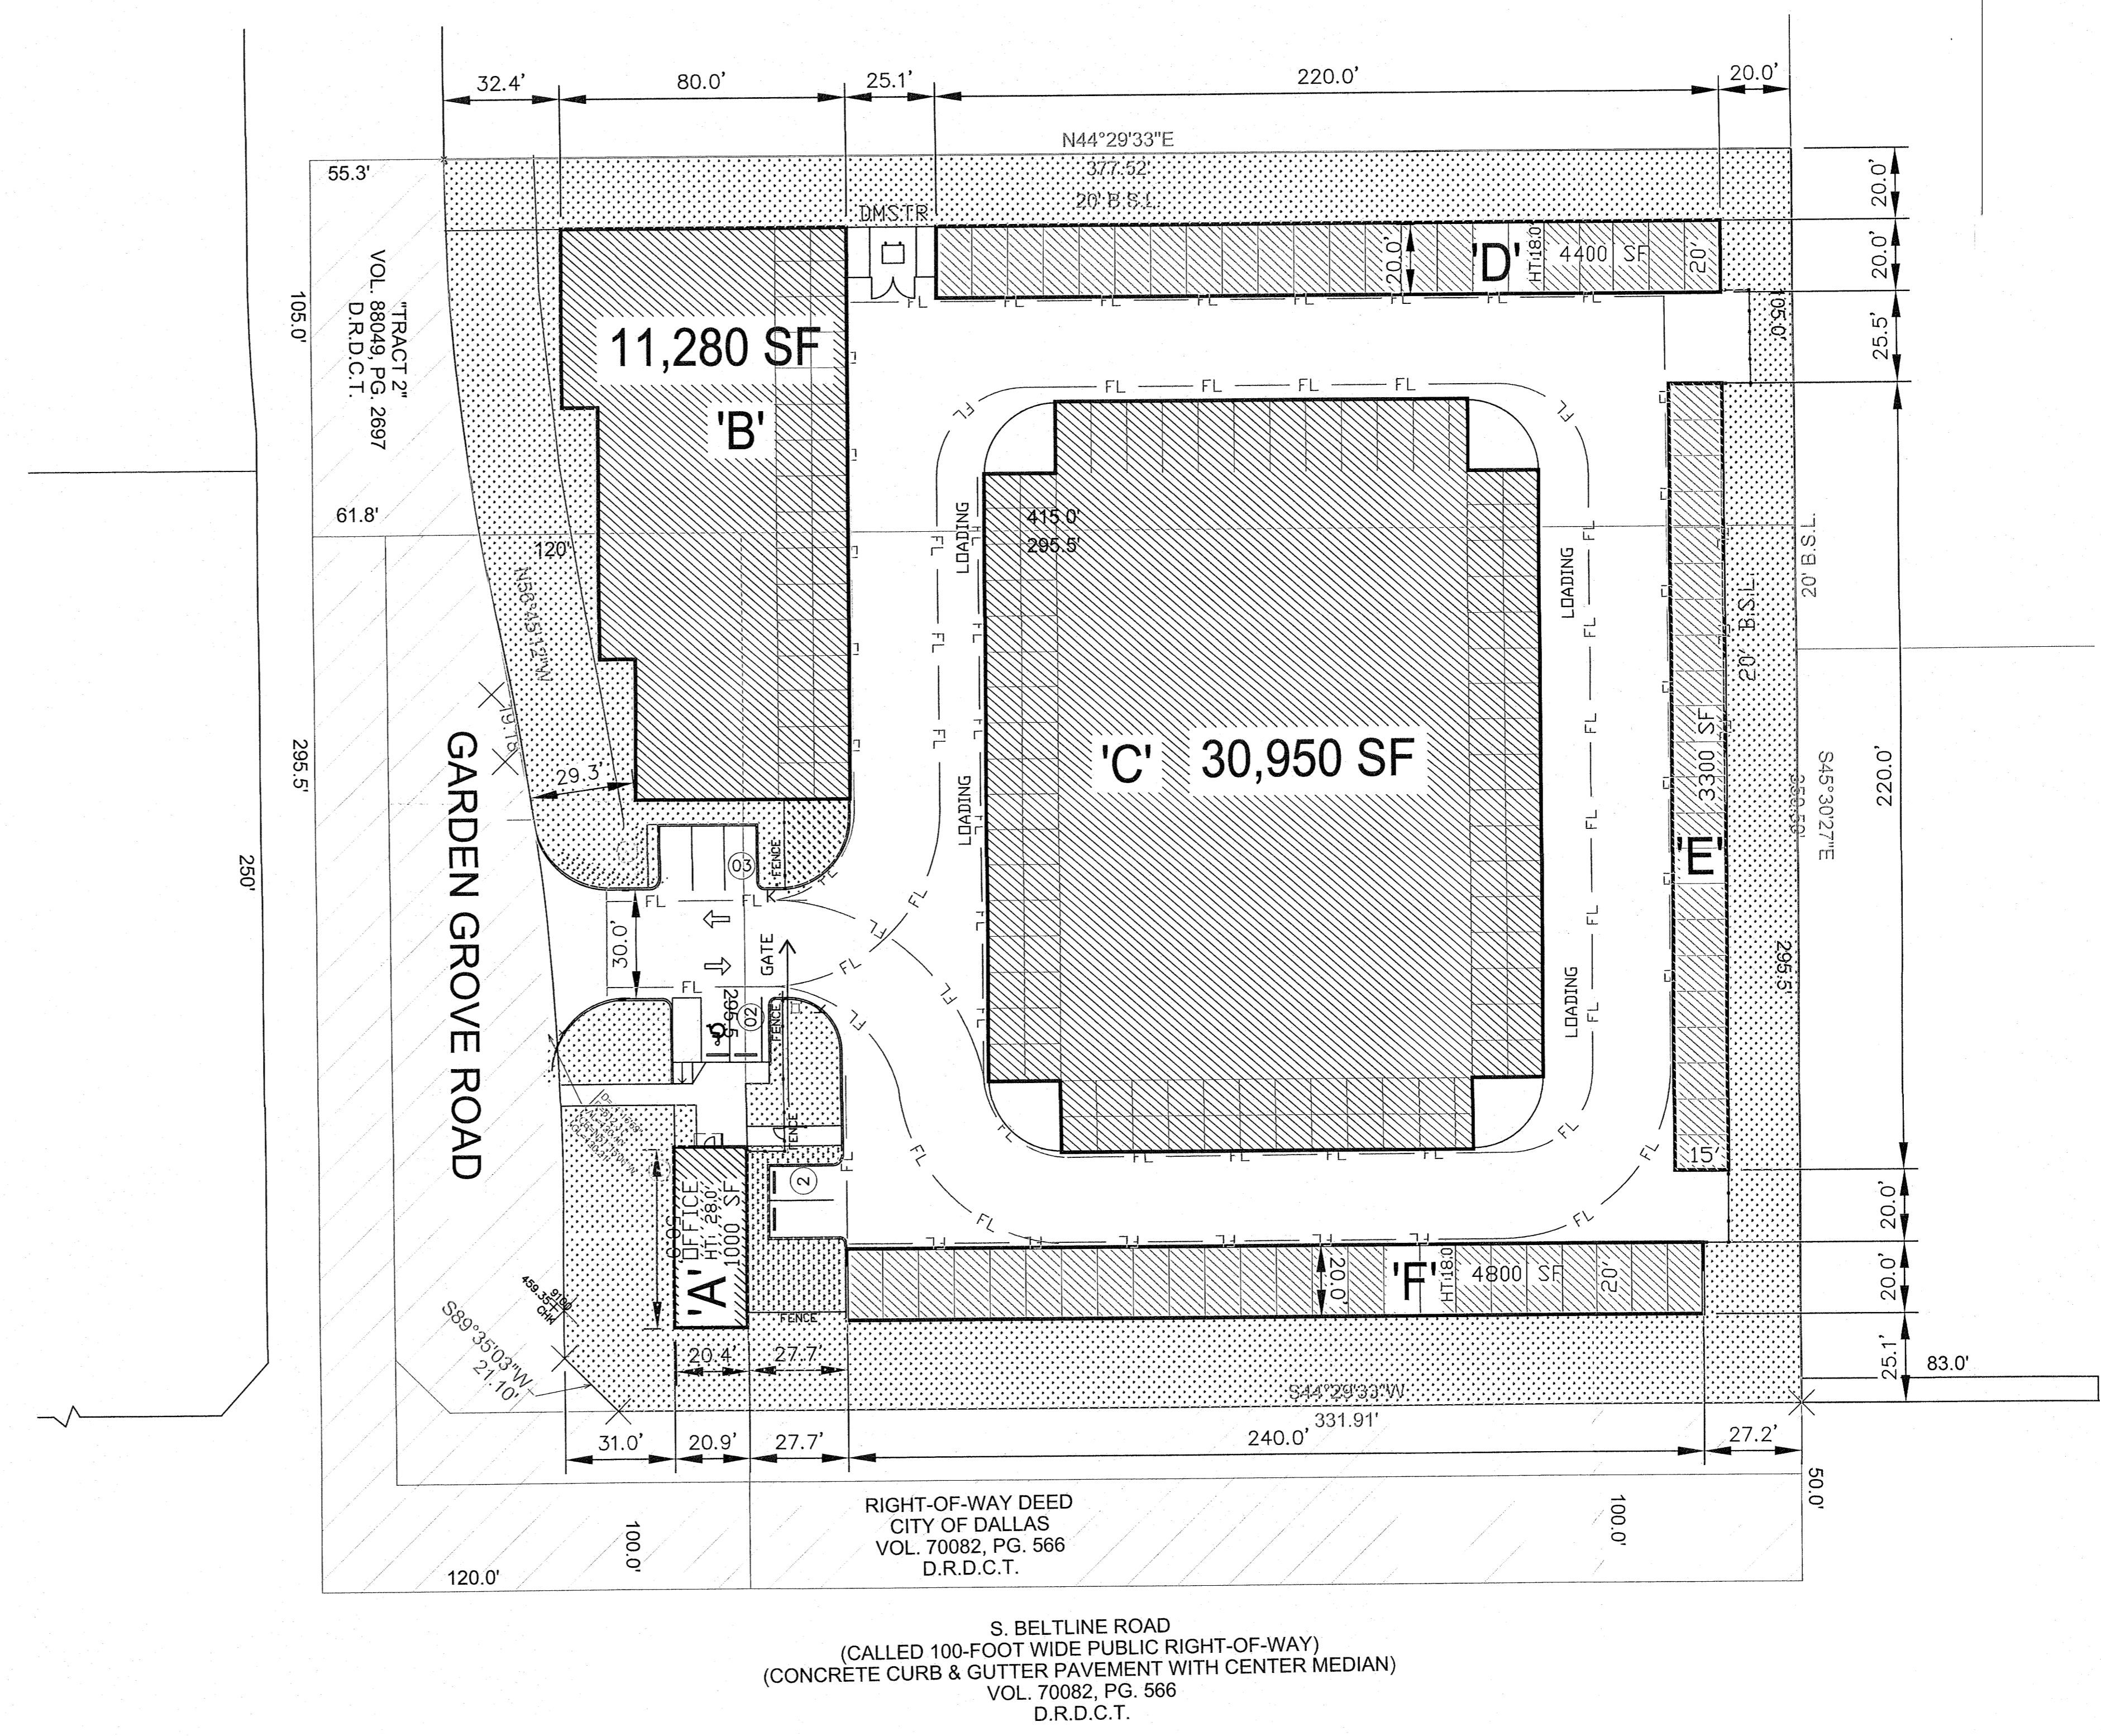

559.3'

## 1 PRELIMINARY SITE PLAN

SCALE: 1" = 30'-0"

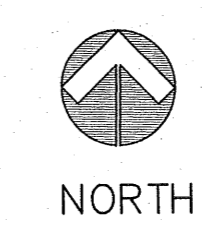

**MAULDIN**  
ARCHITECTS  
San Antonio, Texas 210-313-3197  
www.MauldinArchitects.com info@MauldinArchitects.com

PRELIMINARY  
DRAWING - NOT FOR  
CONSTRUCTION OR  
REGULATORY  
APPROVAL  
MICHAEL D. MAULDIN  
TEXAS #16733

Winterberry Development, LLC  
2727 LBJ Freeway Suite 1020  
Dallas, TX 75234

New Self Storage  
4219 Belt Line  
Dallas, Texas

REVISIONS:	NO.	DESCRIPTION	DATE

DATE: 06/29/2017

SHEET TITLE:  
ARCHITECTURAL  
SITE PLAN

SHEET NUMBER:  
**ASPI**