



SITE PLAN

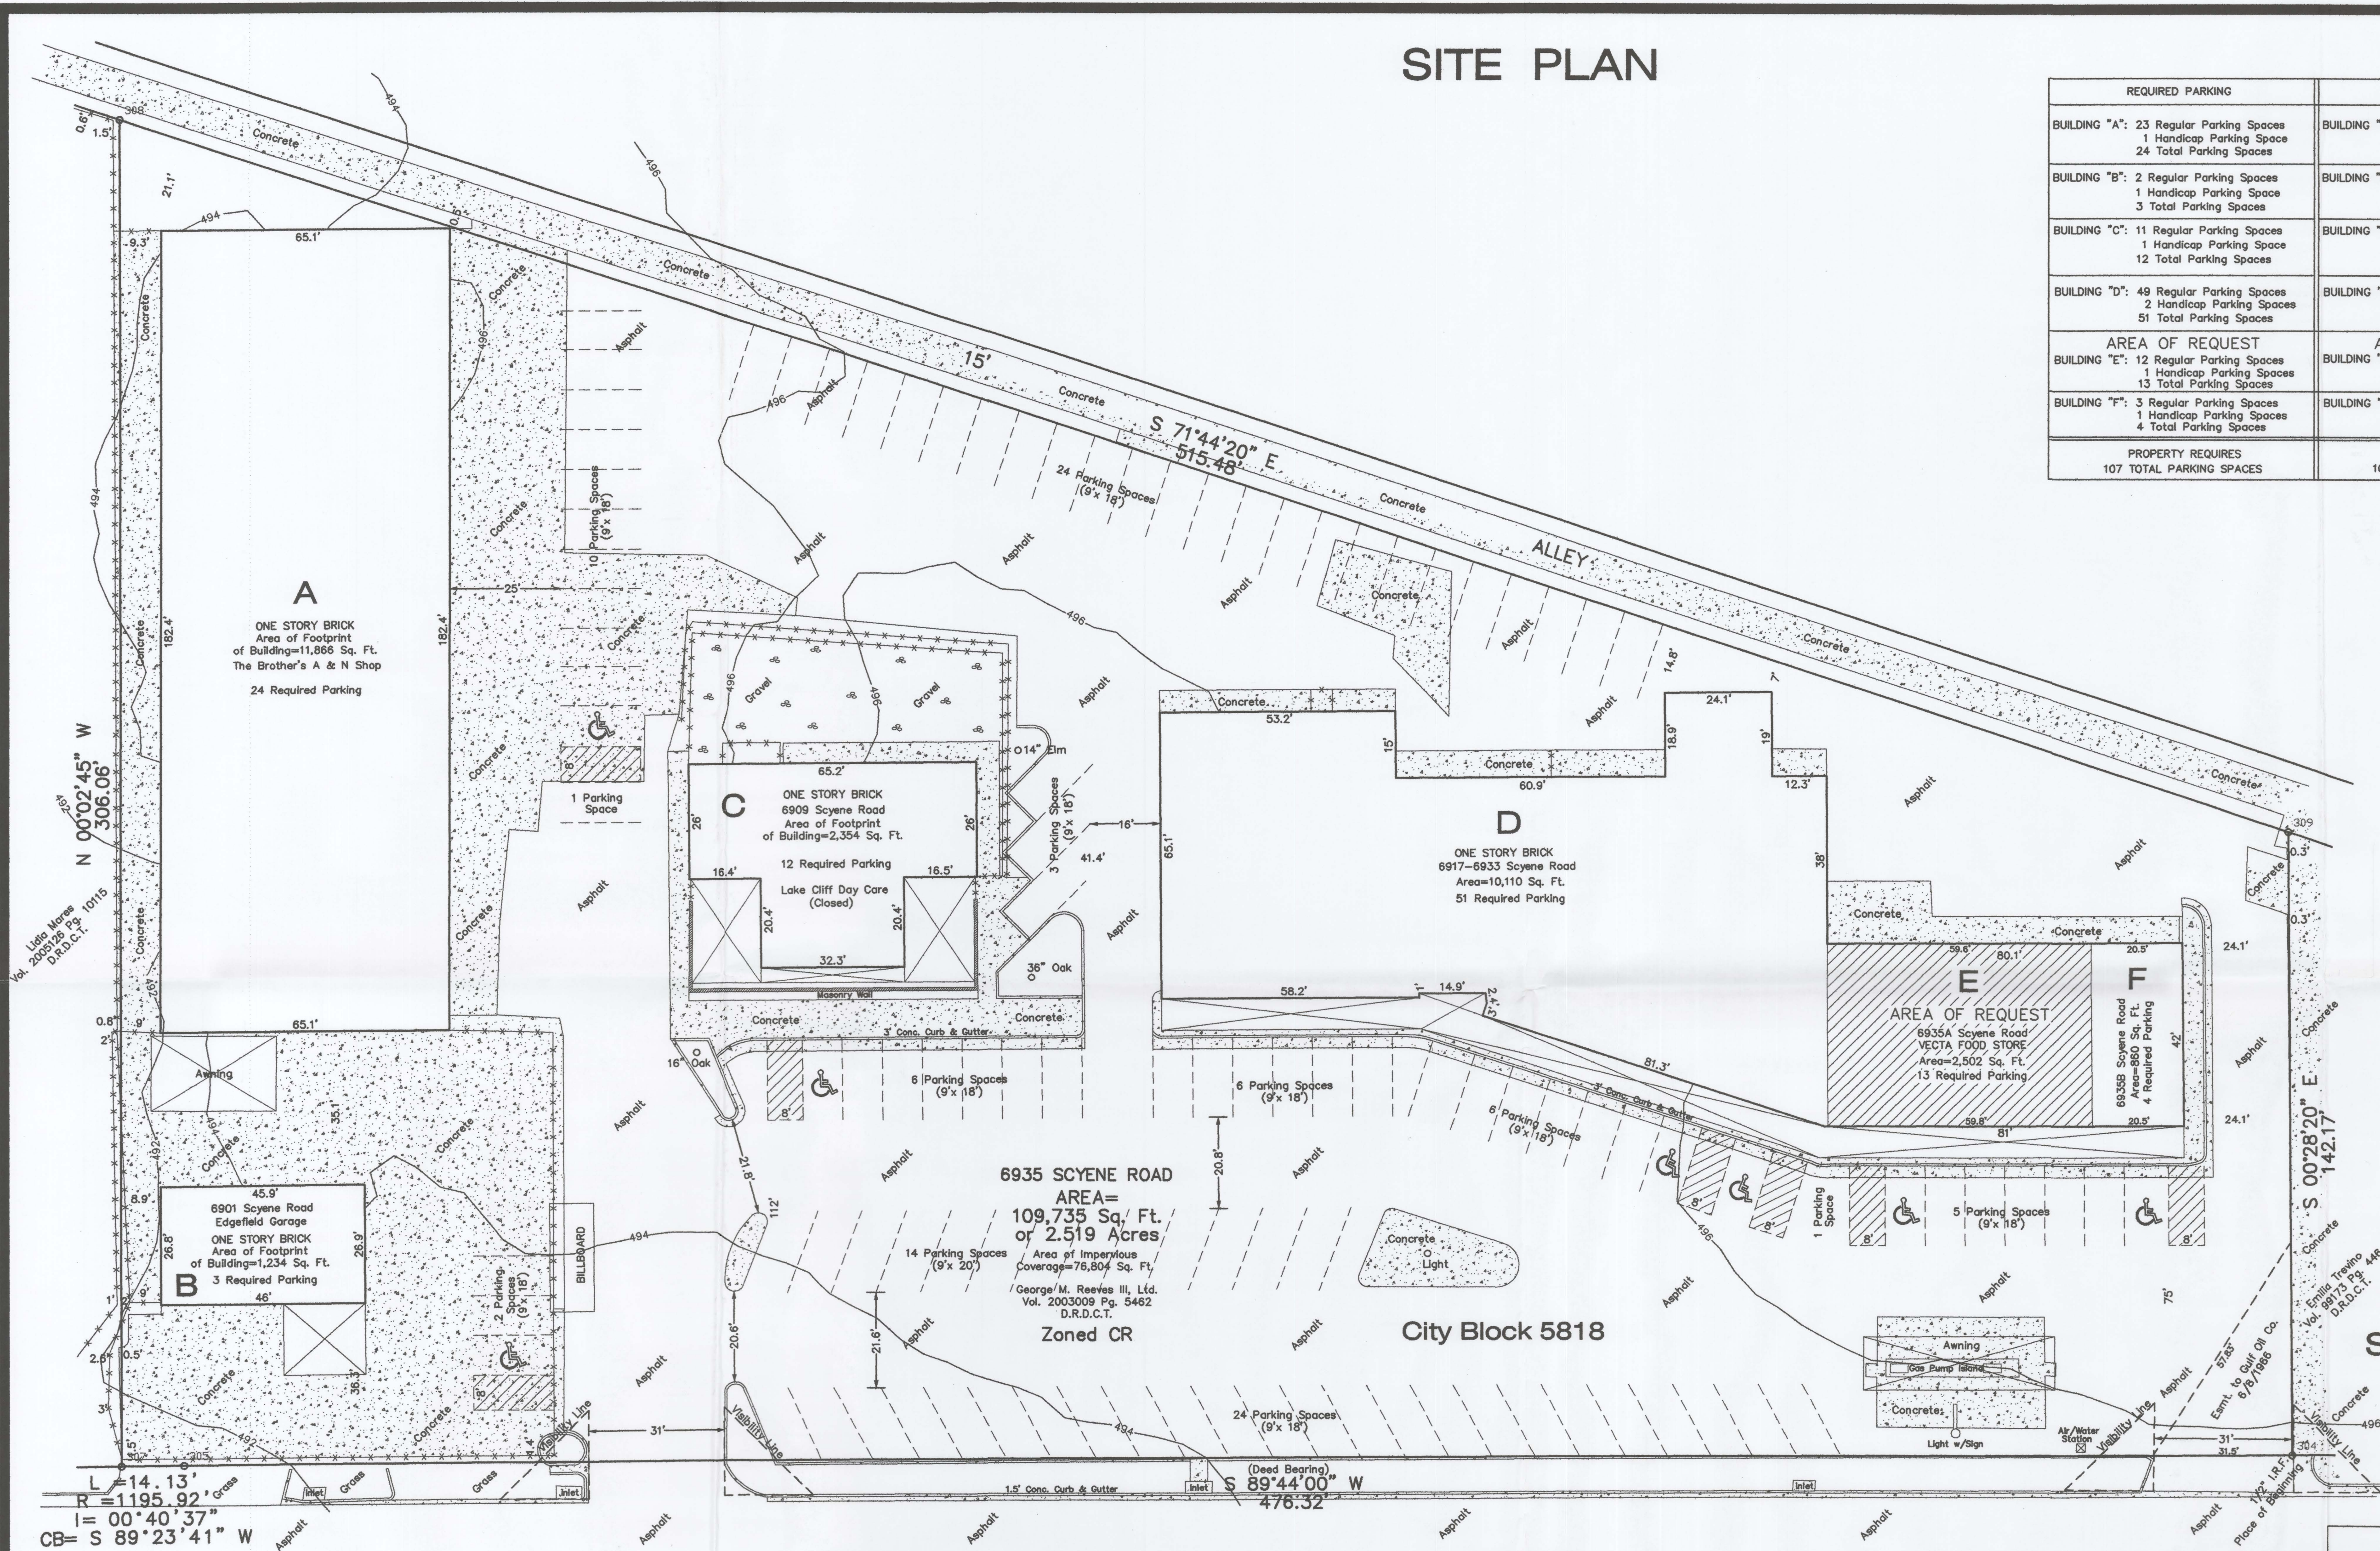

REQUIRED PARKING	PROPOSED PARKING
BUILDING "A": 23 Regular Parking Spaces 1 Handicap Parking Space 24 Total Parking Spaces	BUILDING "A": 23 Regular Parking Spaces 1 Handicap Parking Space 24 Total Parking Spaces
BUILDING "B": 2 Regular Parking Spaces 1 Handicap Parking Space 3 Total Parking Spaces	BUILDING "B": 2 Regular Parking Spaces 1 Handicap Parking Space 3 Total Parking Spaces
BUILDING "C": 11 Regular Parking Spaces 1 Handicap Parking Space 12 Total Parking Spaces	BUILDING "C": 11 Regular Parking Spaces 1 Handicap Parking Space 12 Total Parking Spaces
BUILDING "D": 49 Regular Parking Spaces 2 Handicap Parking Spaces 51 Total Parking Spaces	BUILDING "D": 49 Regular Parking Spaces 2 Handicap Parking Spaces 51 Total Parking Spaces
AREA OF REQUEST BUILDING "E": 12 Regular Parking Spaces 1 Handicap Parking Spaces 13 Total Parking Spaces	AREA OF REQUEST BUILDING "E": 12 Regular Parking Spaces 1 Handicap Parking Spaces 13 Total Parking Spaces
BUILDING "F": 3 Regular Parking Spaces 1 Handicap Parking Spaces 4 Total Parking Spaces	BUILDING "F": 3 Regular Parking Spaces 1 Handicap Parking Spaces 4 Total Parking Spaces
PROPERTY REQUIRES 107 TOTAL PARKING SPACES	PROPOSED 107 TOTAL PARKING SPACES

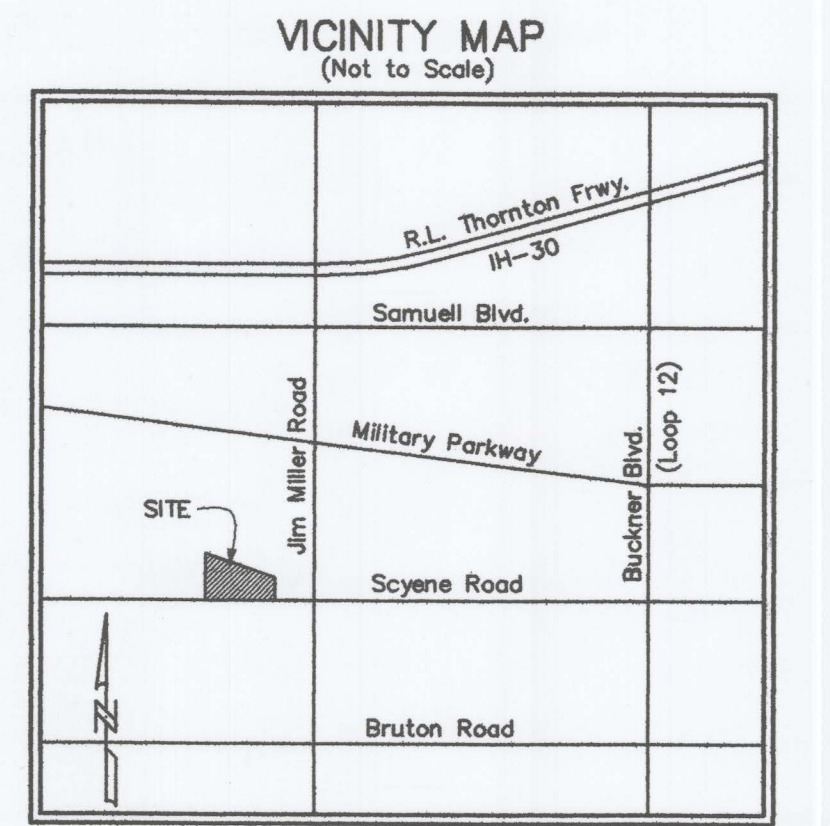


LEGEND

	CONCRETE PAVEMENT
	ASPHALT PAVEMENT
	IRON ROD FOUND
	CAPPED IRON ROD SET
	CONTROL MONUMENT
	Deed Records Dallas County, Texas.
	Map Records Dallas County, Texas.
	Official Property Records Dallas County, Texas.
	FENCE LINE

SITE PLAN
VECTA FOOD STORE
6935 SCYENE ROAD
DALLAS, TX. 75227
 Part of City Block 5818
 S.C. Stockton Survey, Abstract No. 1352
 City of Dallas, Dallas County, Texas
 Date Prepared: September 17, 2015

SCYENE ROAD
 (100' R.O.W.)
 Property Zoned CR

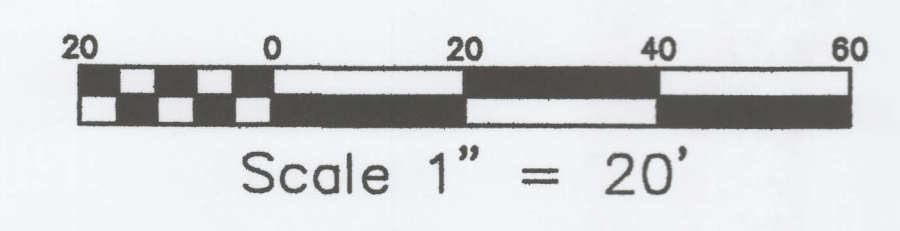


Note: Property not situated in a 100-year Flood Plain area (Zone X) per FIRM Community Panel No. 4811300365K. Map Revised: July 7, 2014.



SURVEYING ASSOCIATES
 1018 SOUTH BECKLEY AVE.

DALLAS, TEXAS 75203

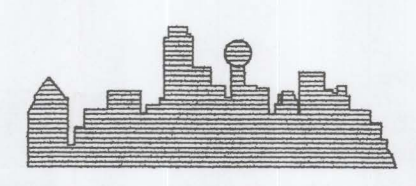

PHONE (214) 948-3324
 FAX (214) 946-7540
 Email: Brychlik@SWBell.net

DRAWN BY	Lynn L.
15-428-L	
JOB NO.	

2150-103

A metes and bounds description accompanies this drawing on sheet 2 of 2