


EXISTING ADJACENT BUILDING



EXISTING ADJACENT BUILDING

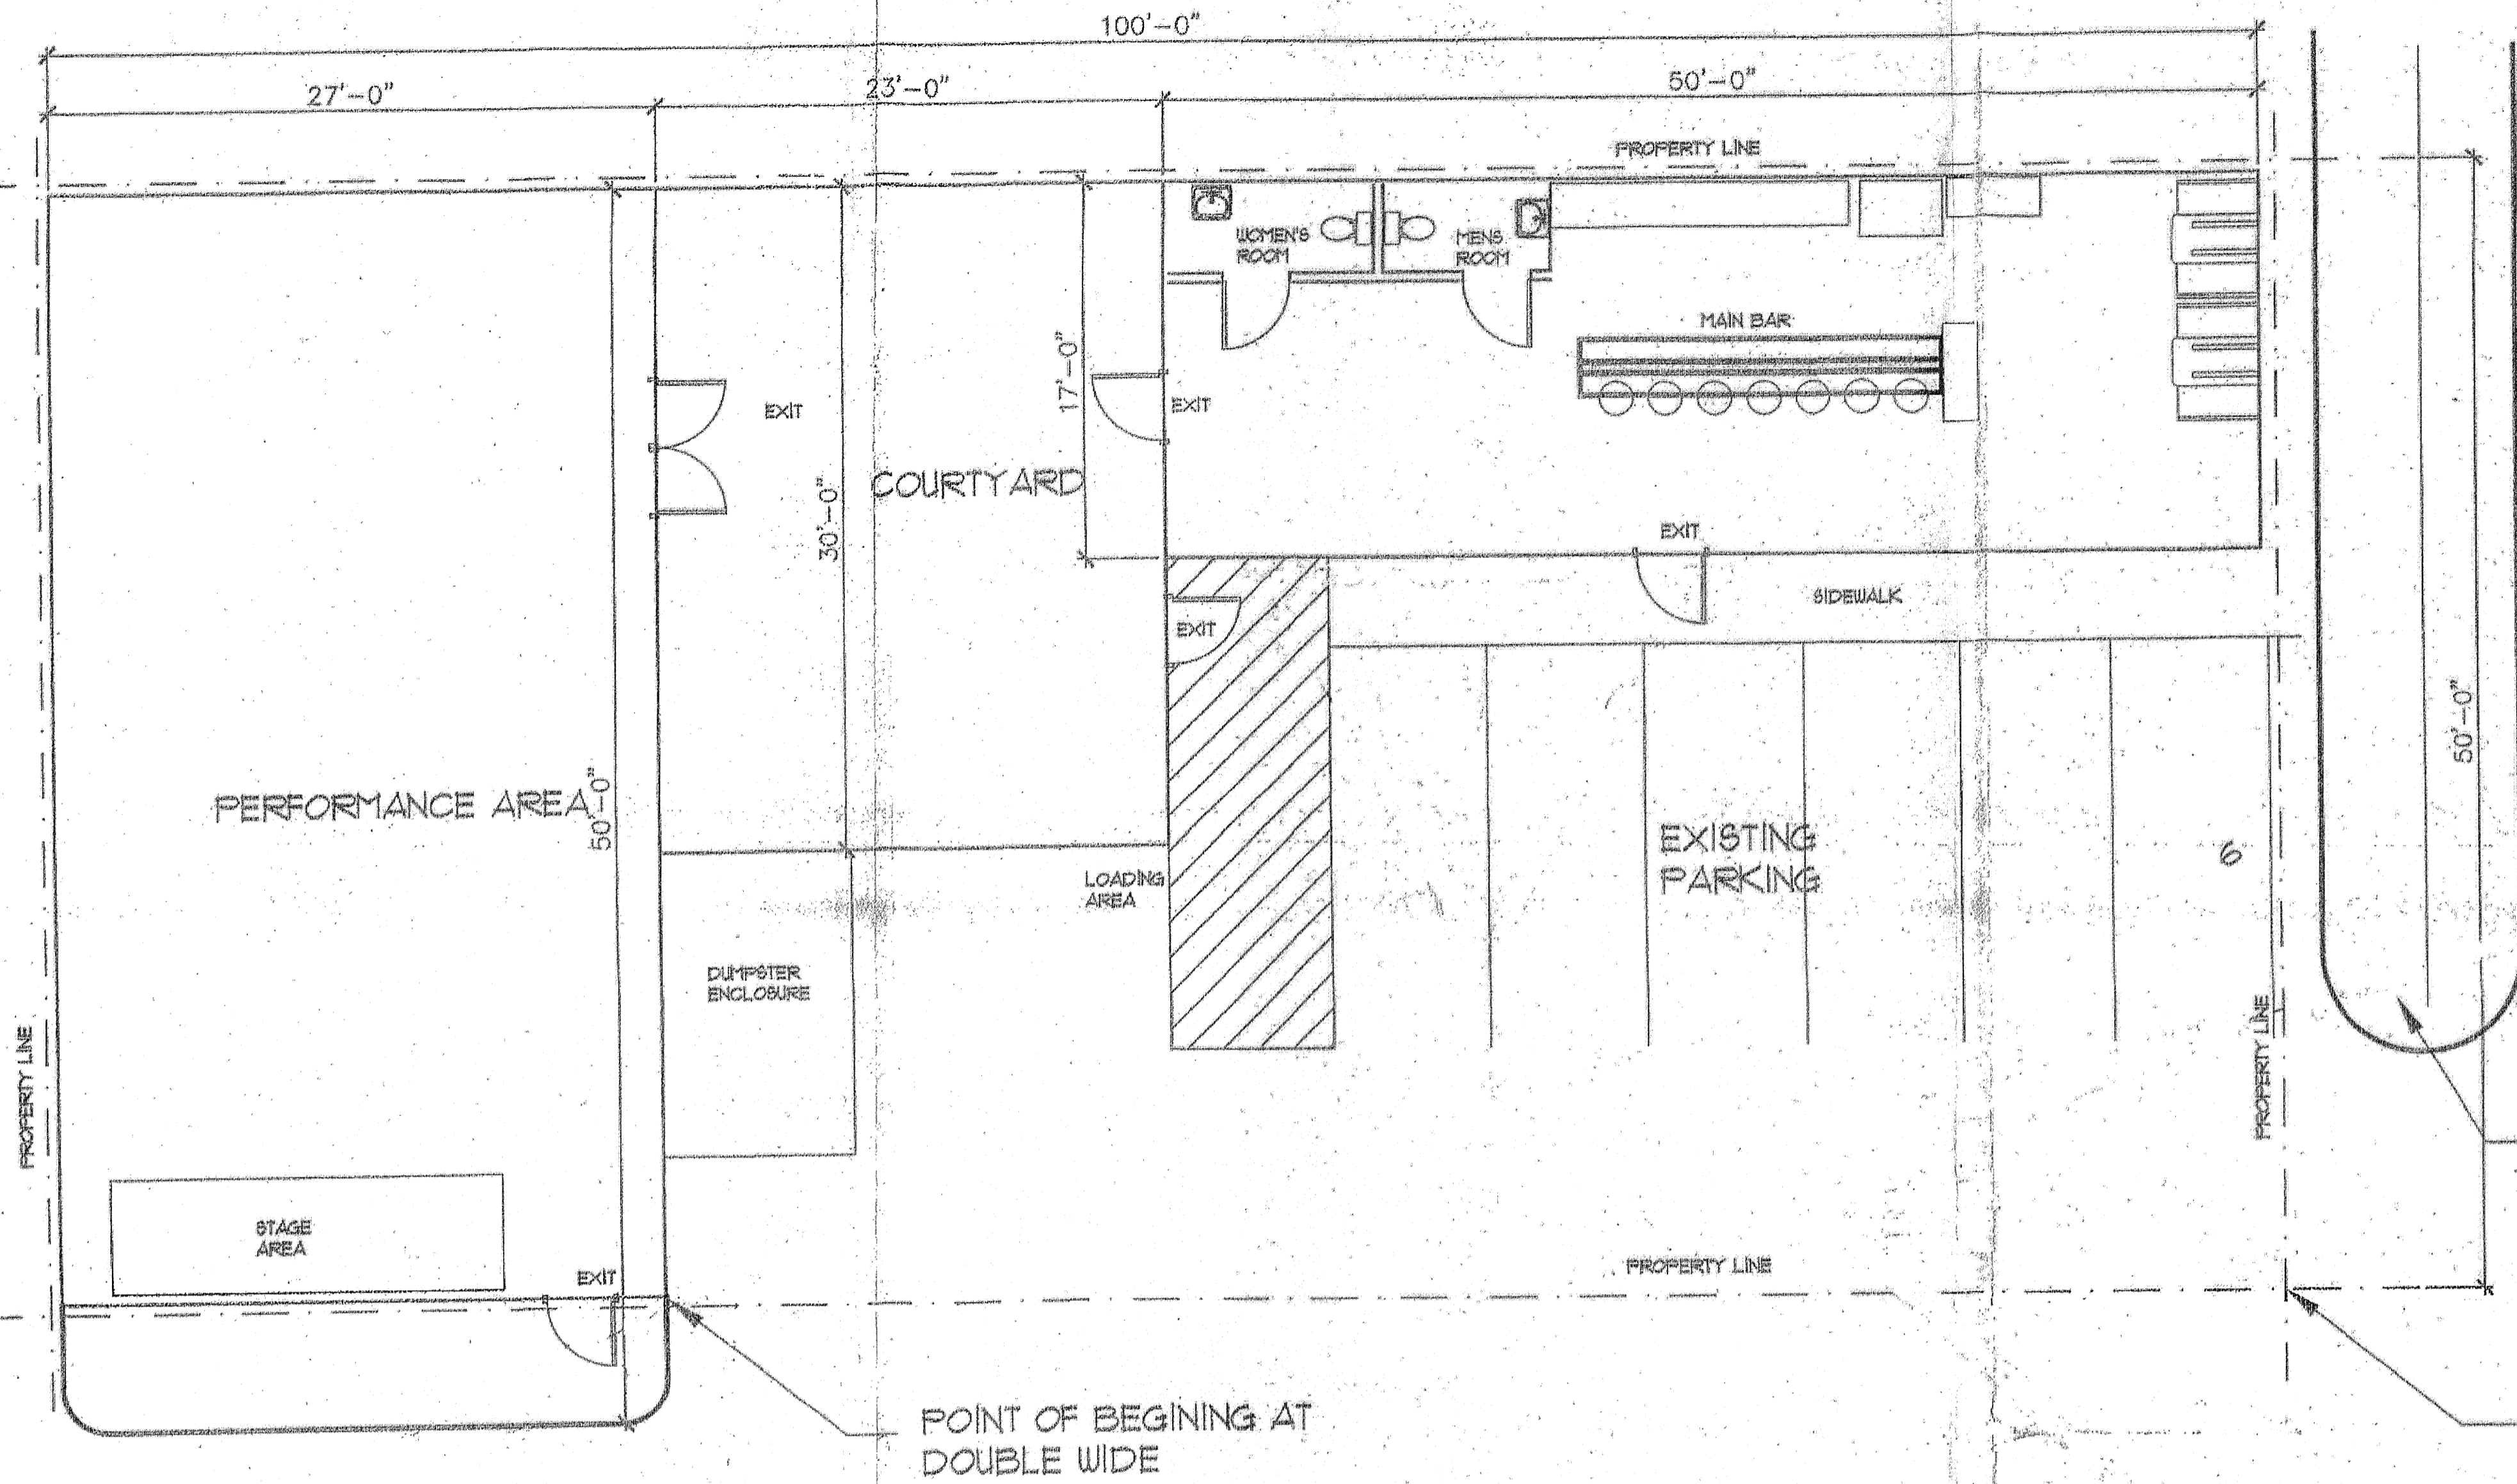

EXISTING GRASS, LANDSCAPE AND TREES W/ SIDEWALK

POINT OF BEGINING AT J BRIGSBY SURVEY, ABSTRACT 49E AT BLOCK 821, LOT 10

USE/FLOOR AREA	REQUIRED OFF STREET PARKING
BAR, LOUNGE, OR TAVERN 850 SF	NONE
COMMERCIAL AMUSEMENT OR LIVE MUSIC VENUE 1,350 SF	14 (SIX ON-SITE)
PATIO 890 SF	N/A

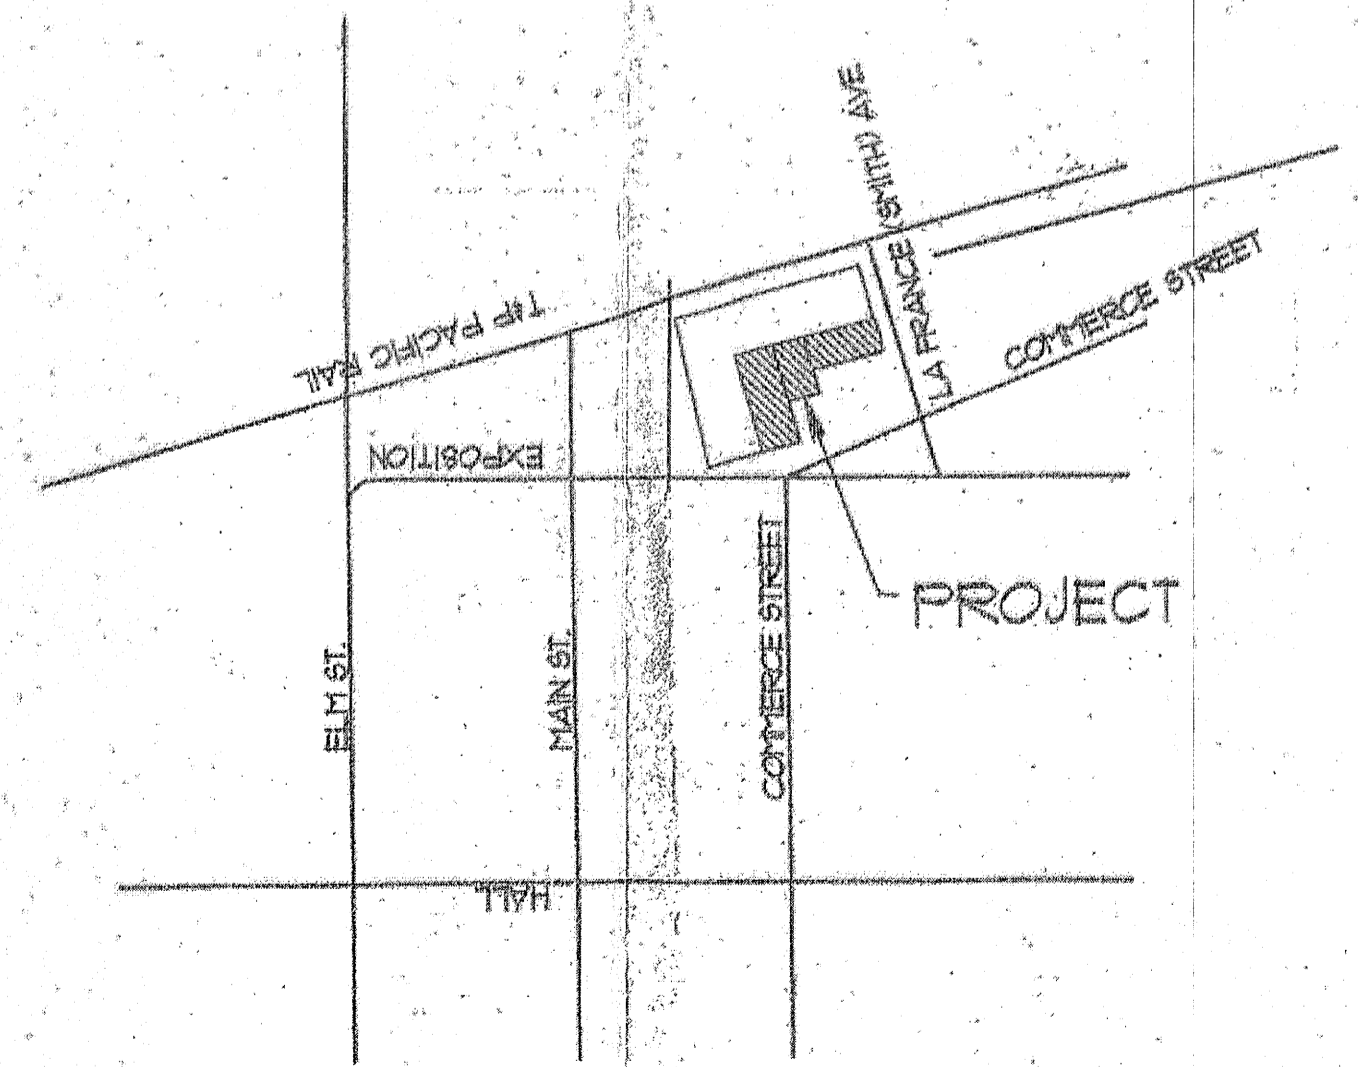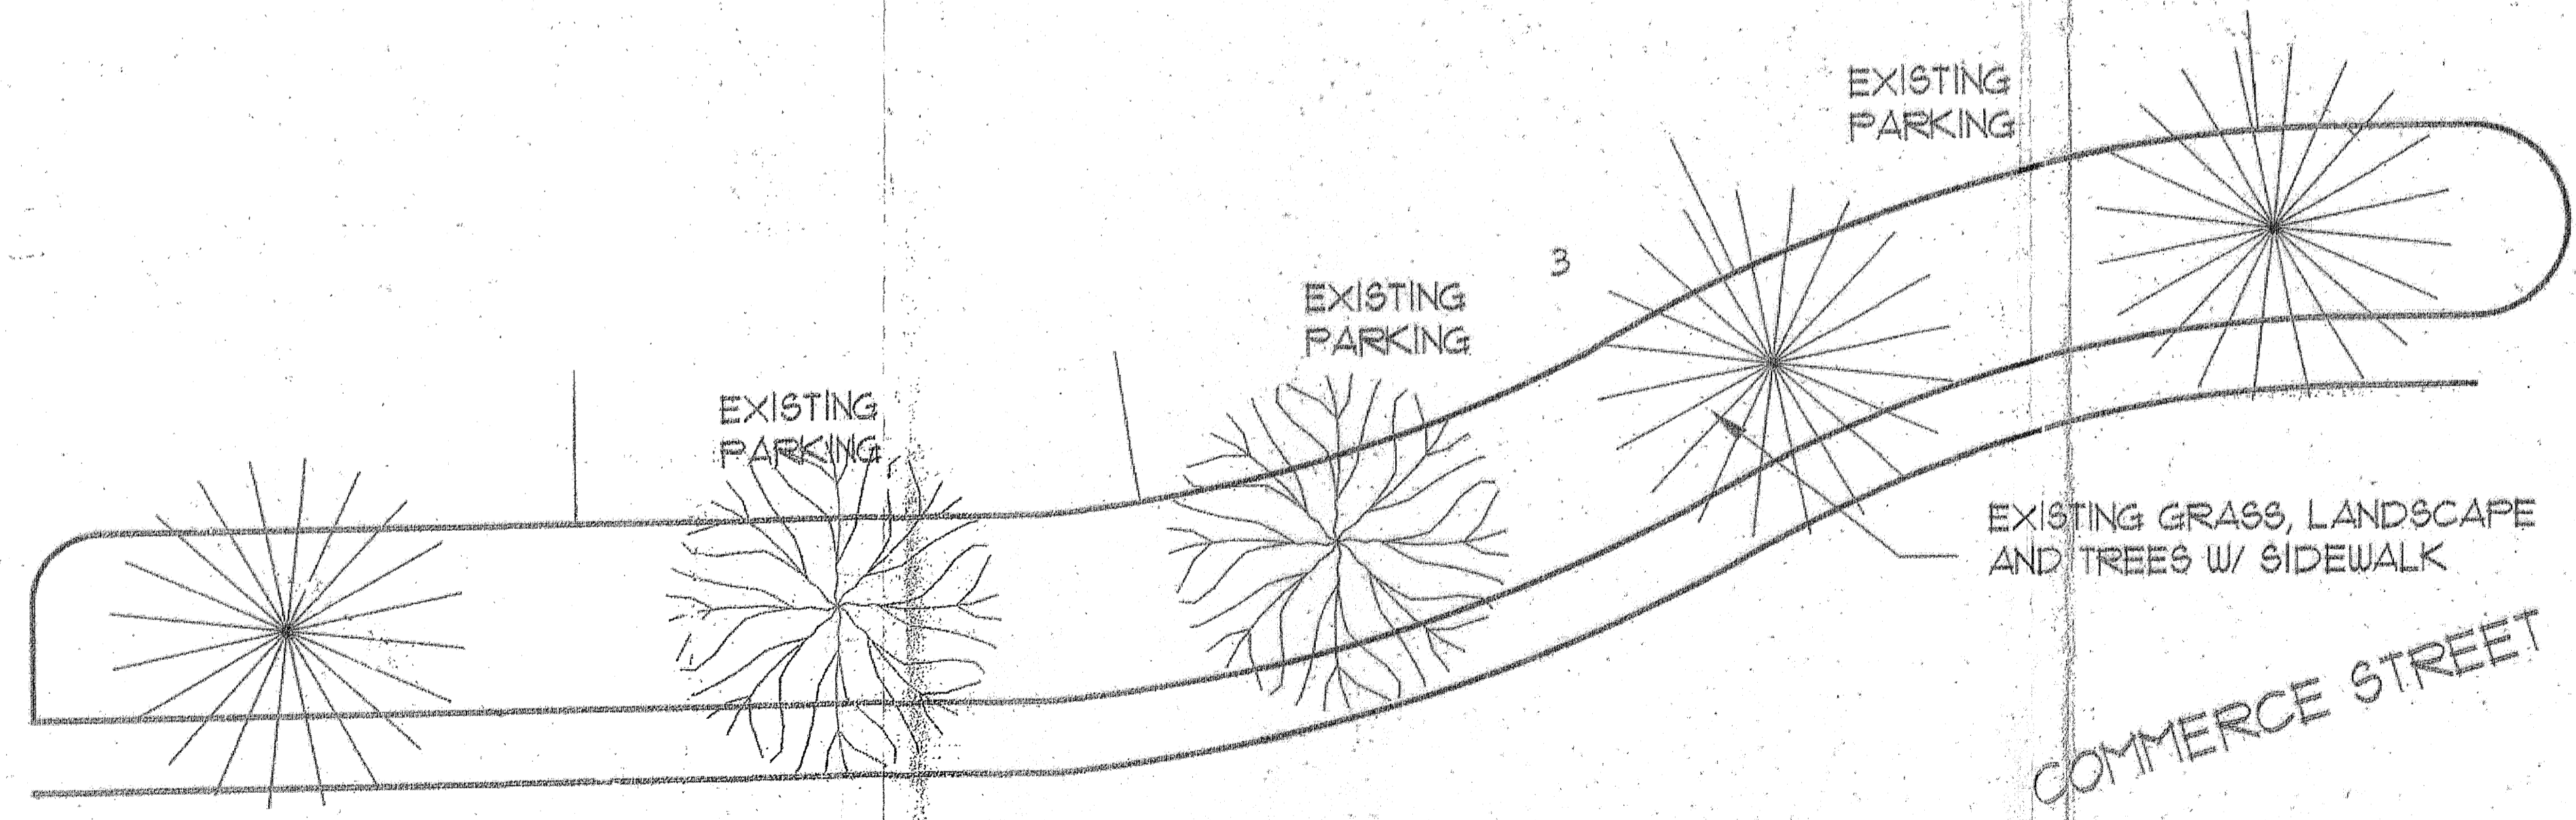

02 Site/Floor Plan and Landscape Layout  
3/16" = 1'-0"

01 Vicinity Map  
NO SCALE

**Hamilton Wolf Andrews**  
 100 Collins, Suite 2022  
 Dallas, Texas 75202  
 (214) 223-2701  
 (214) 223-2702  
 hwa@hwaarch.com

PROJECT / CLIENT

Double Wide  
 3510 Commerce Street  
 Dallas, Texas 75226

ISSUE LOG:

- 3 Construction Issue 4-4-07
- 2 VE Issue 2-25-07
- 1 Pricing Revision 1-25-07
- Permit Submittal 12-5-06

DRAWN BY:  
**HAMILTON**  
 JOB NUMBER:  
 0600  
 DATE:  
 9-25-07  
 SHEET NO.

**Site Floor Plan**

278-283