



REV.	DATE
1	
2	
3	
4	
5	
6	

THIS DRAWING IS THE PROPERTY OF SHEA DESIGN & CONSTRUCTION (SDC). THE USE OF THIS DRAWING WITHOUT THE EXPRESSED WRITTEN PERMISSION OF SDC IS PROHIBITED.

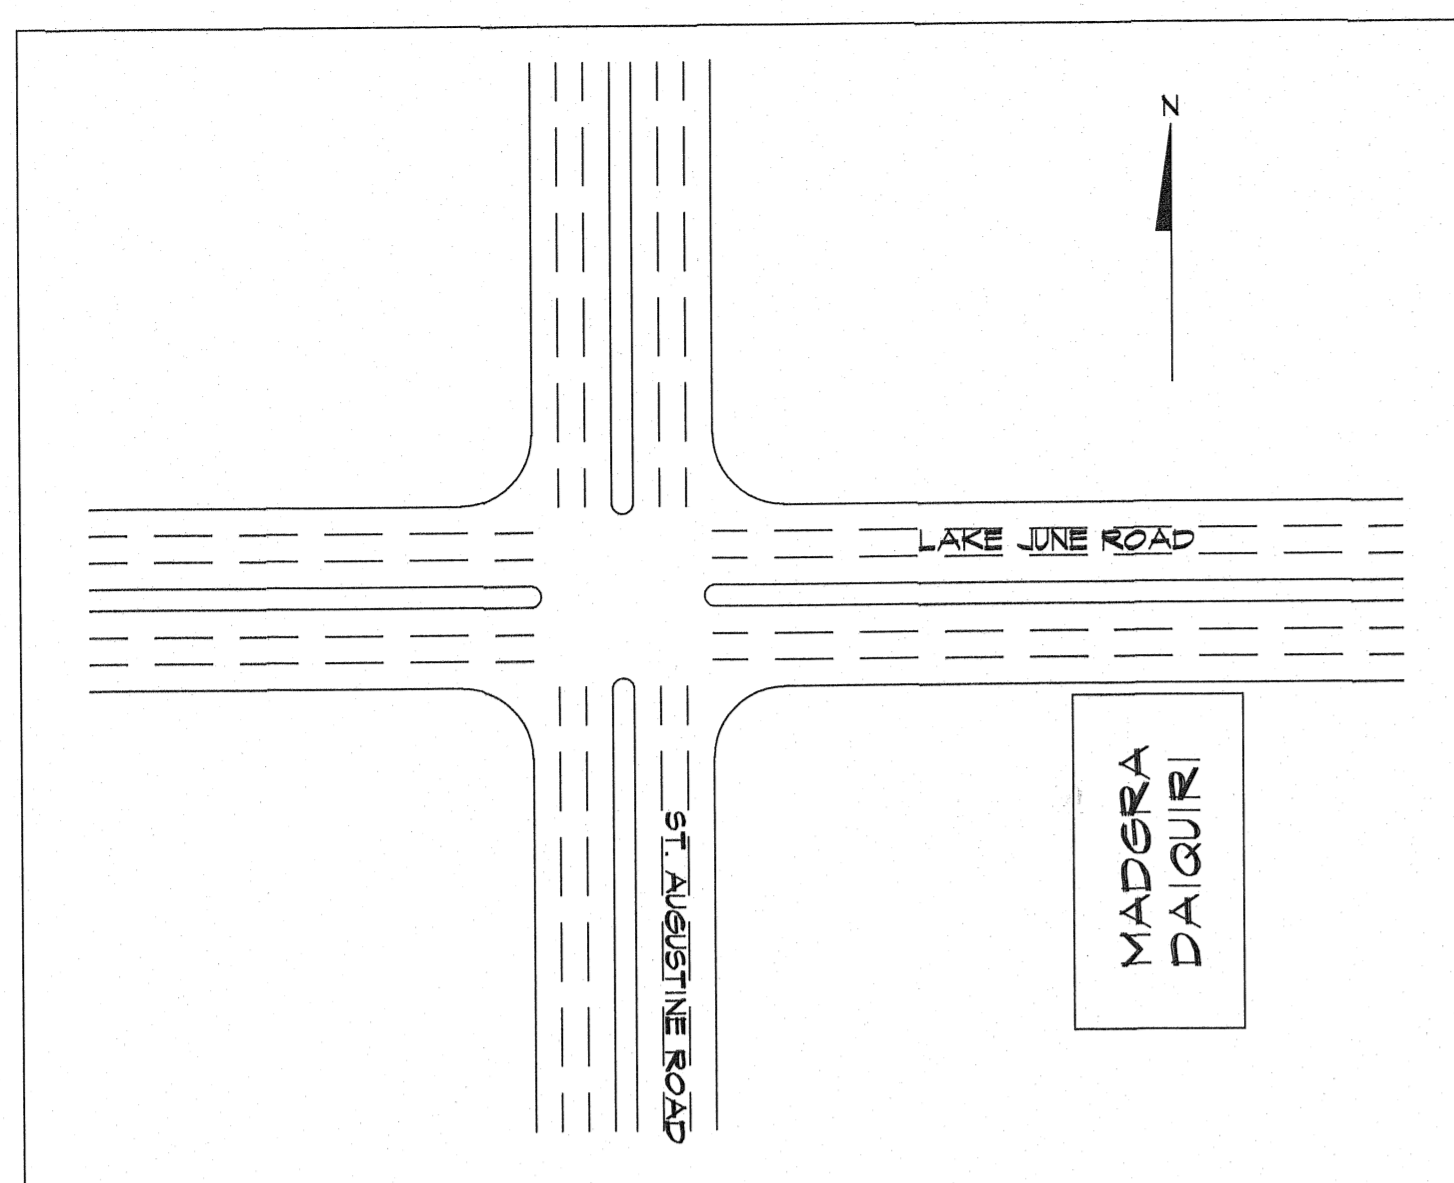

VICINITY MAP

PARKING ANALYSIS FOR ONE STOP CONVENIENCE				
SUITE	SPACE	SQ. FT.	PARKING	PARKING
SUITE 100	MADGRA DAIQUIRI	932	100 = 9	9
SUITE 130	TAX OFFICE	932	333 = 3	3
			REQUIRED TOTAL 12	PROVIDED TOTAL 22

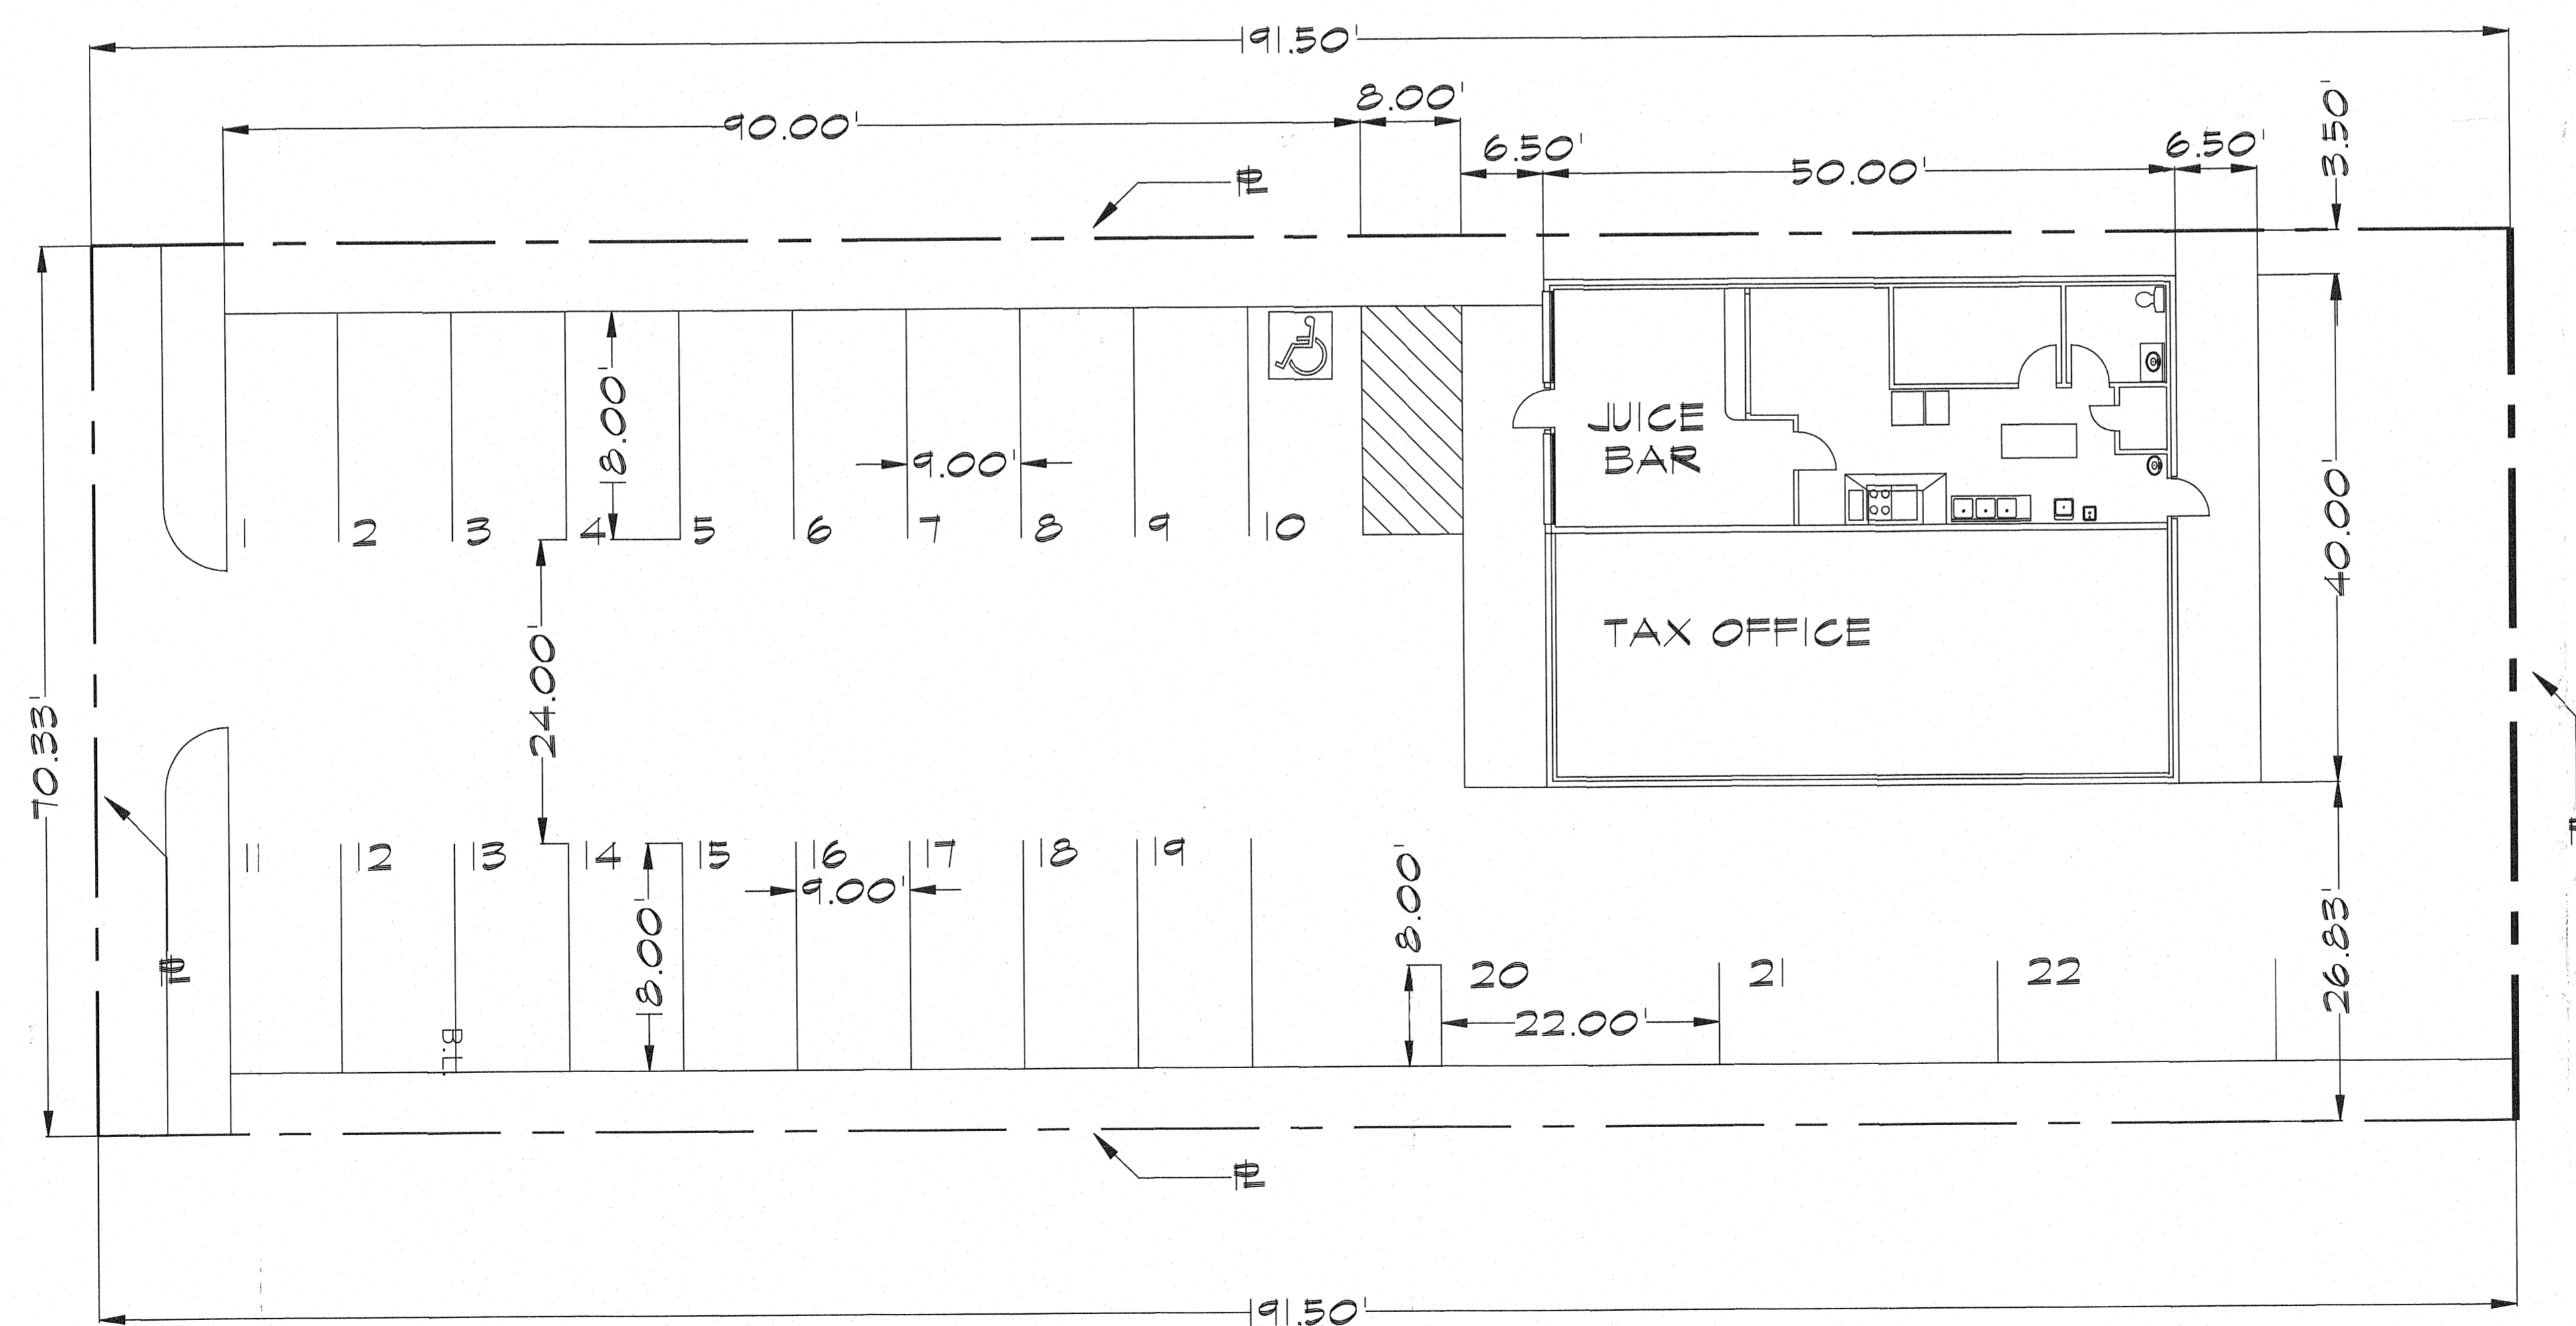

LAKE JUNE ROAD

SITE PLAN
SCALE: 1" = 10'