



PARKING ANALYSIS FOR ONE STOP CONVENIENCE				
SUITE	SPACE	SQ. FT.	PARKING	PARKING
SUITE 100	MARDI GRAS DAQUIRI	432	100 = 4	4
SUITE 130	VACANT	432	333 = 3	3
	TOTAL 12		REQUIRED	TOTAL 23
			PROVIDED	

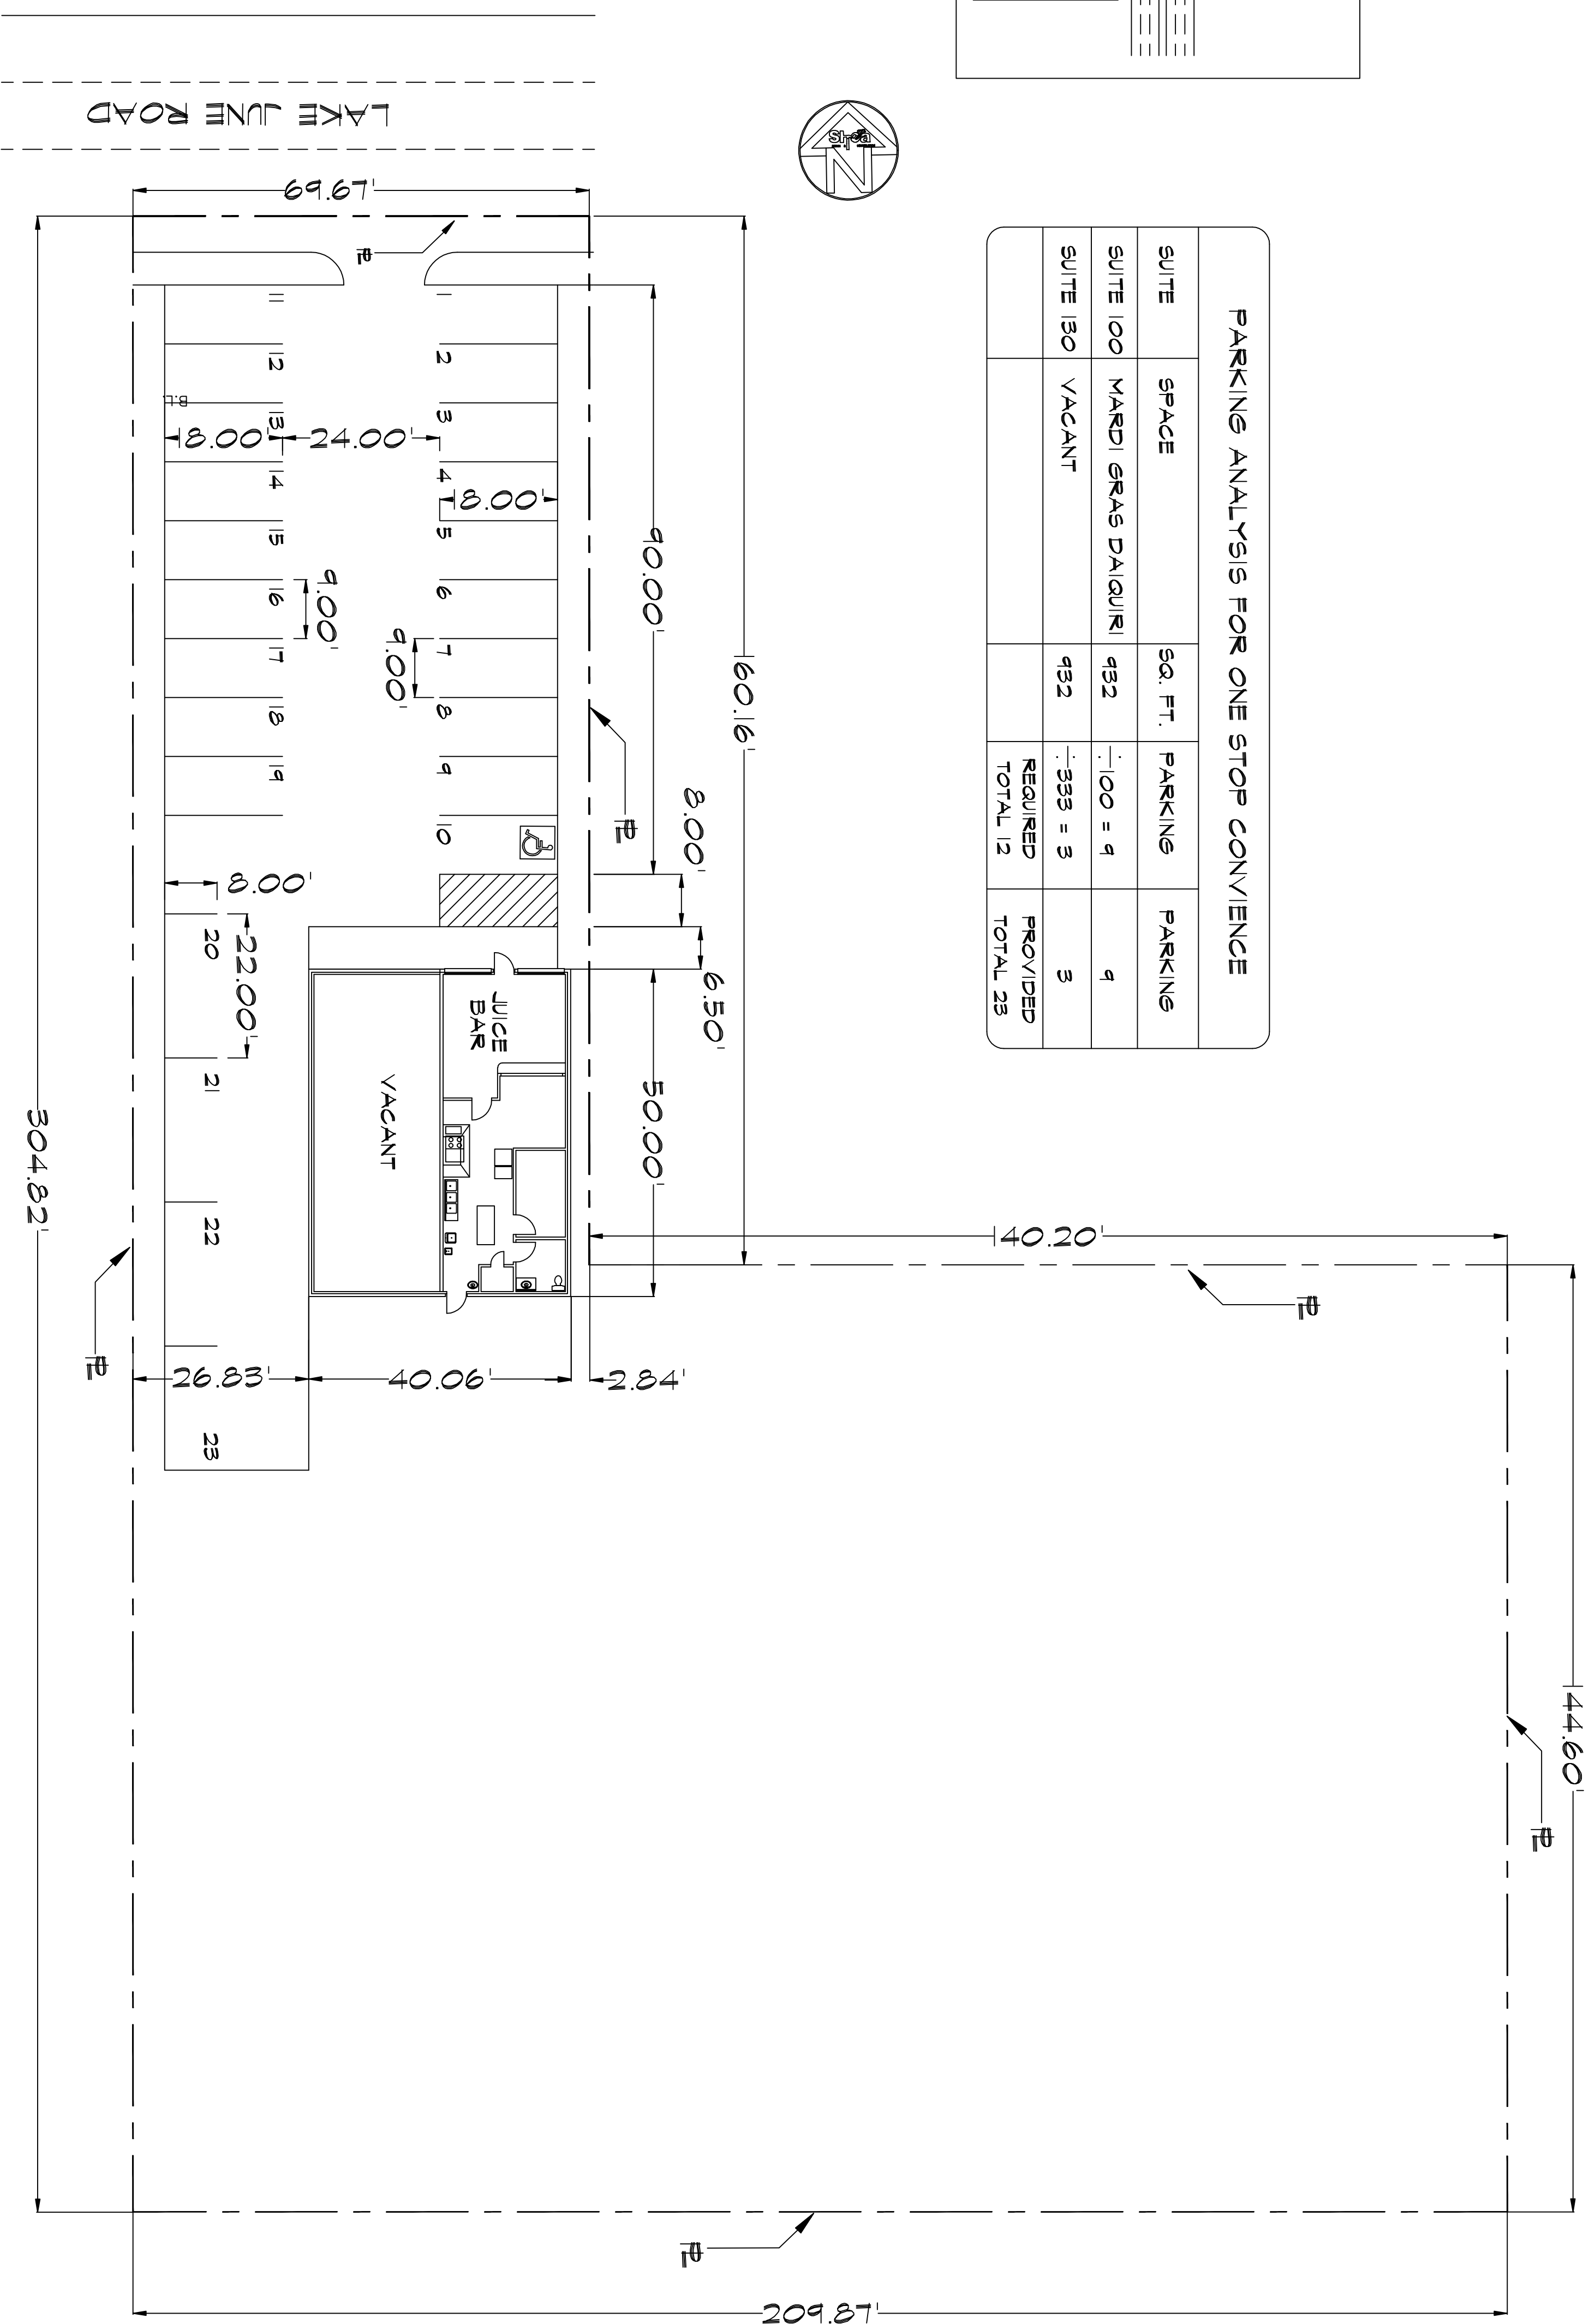

SITE PLAN  
SCALE: 1" = 16'

CASE NO. 2178-213

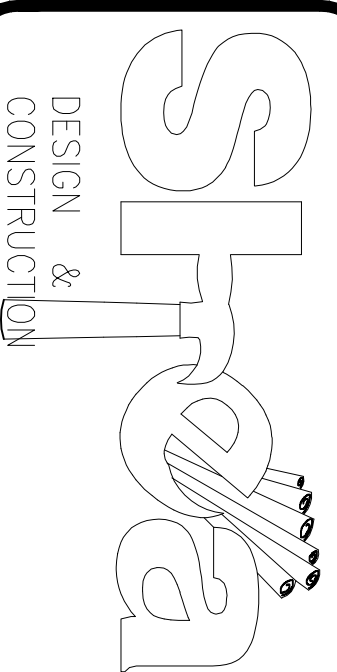

**SHEA DESIGN  
&  
CONSTRUCTION**  
2926 IDAHO AVENUE  
Dallas, Texas 75216  
CELL(214) 616-7067

JOB NO. 4620 LAKE JUNE SITE  
DRAWN BY: L.O. JOHNSON SR.  
DATE: 06-01-2018  
SCALE:

A1  
OF

PROJECT:  
MARDI GRAS DAQUIRI  
9620 LAKE JUNE ROAD  
DALLAS, TEXAS 75217  
LOT: 2 BLK: B/6681

REV.	DATE
1	
2	
3	
4	
5	
6	

THIS DRAWING IS THE PROPERTY OF SHEA DESIGN & CONSTRUCTION (SDC). THE USE OF THIS DRAWING WITHOUT THE EXPRESSED WRITTEN PERMISSION OF SDC IS PROHIBITED.