

VICINITY MAP

NTS



03/10/2020

PROJECT NUMBER


CASE NUMBER

BALDWIN ASSOCIATES

3904 Elm Street, Suite B
Dallas, Texas 75226
MOBILE: 214.729.7949
OFFICE: 214.824.7949
rob@baldwinplanning.com

Baldwin
Associates

3603 N. WINNETKA AVE.
CITY OF DALLAS, TEXAS

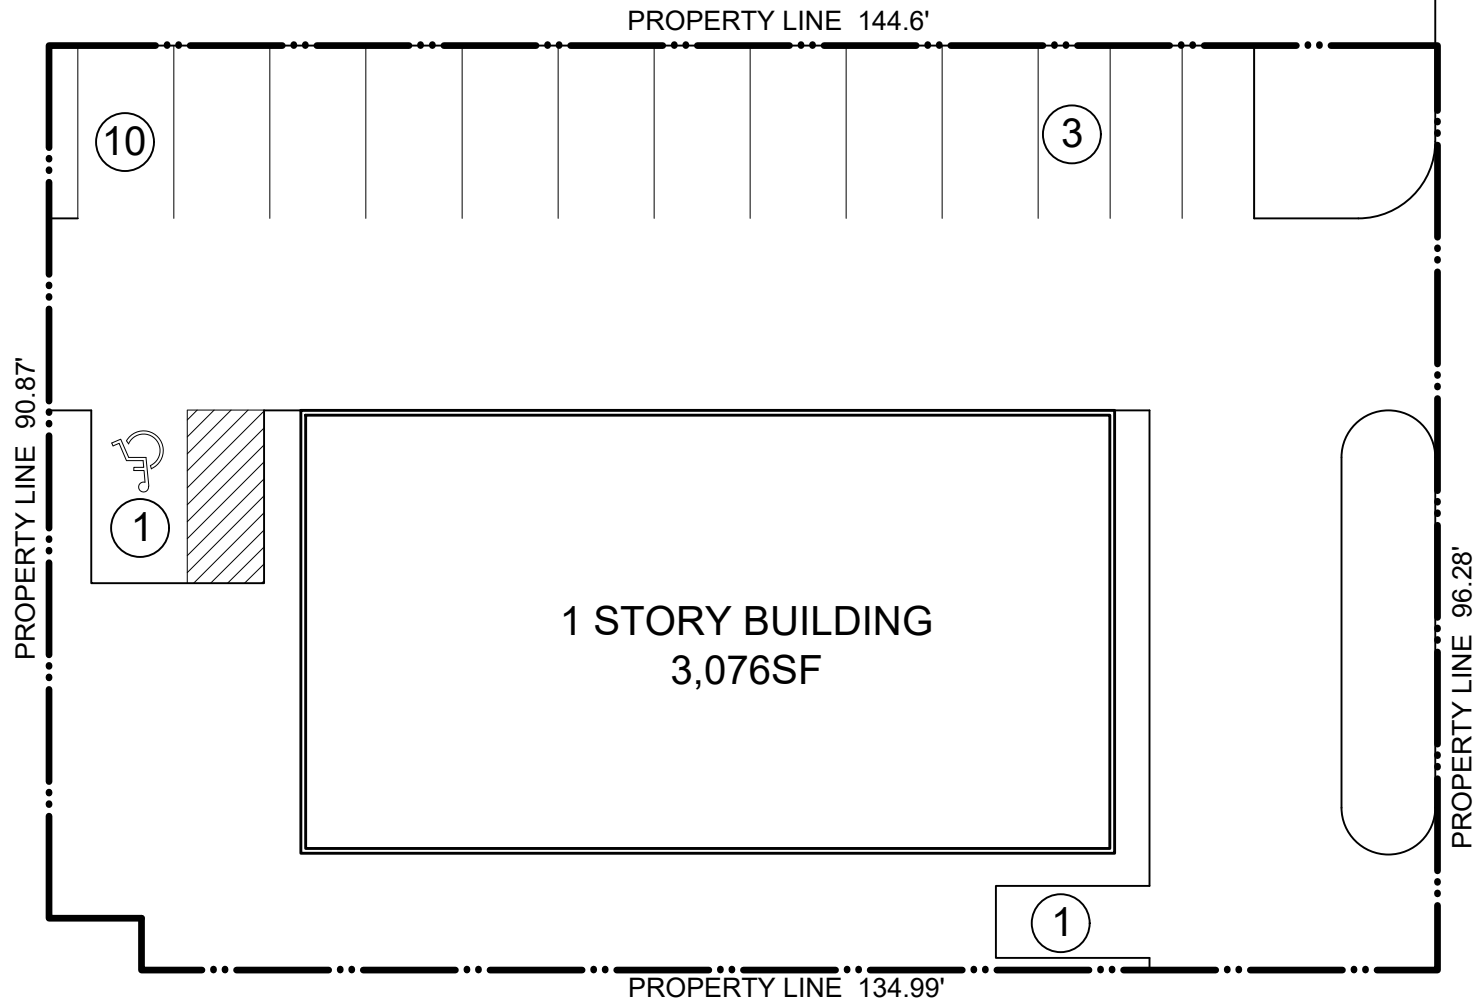

N. WINNETKA AVE

VECINOS BLVD

SUP FOR COMMUNITY SERVICE CENTER
TH-2(A) DISTRICT

FLOOR AREA:	3,076 SF
PARKING REQUIRED (1:200)	15
PARKING PROVIDED:	15



1

SITE PLAN

SCALE: 1" = 10'-0"

Z190-178