

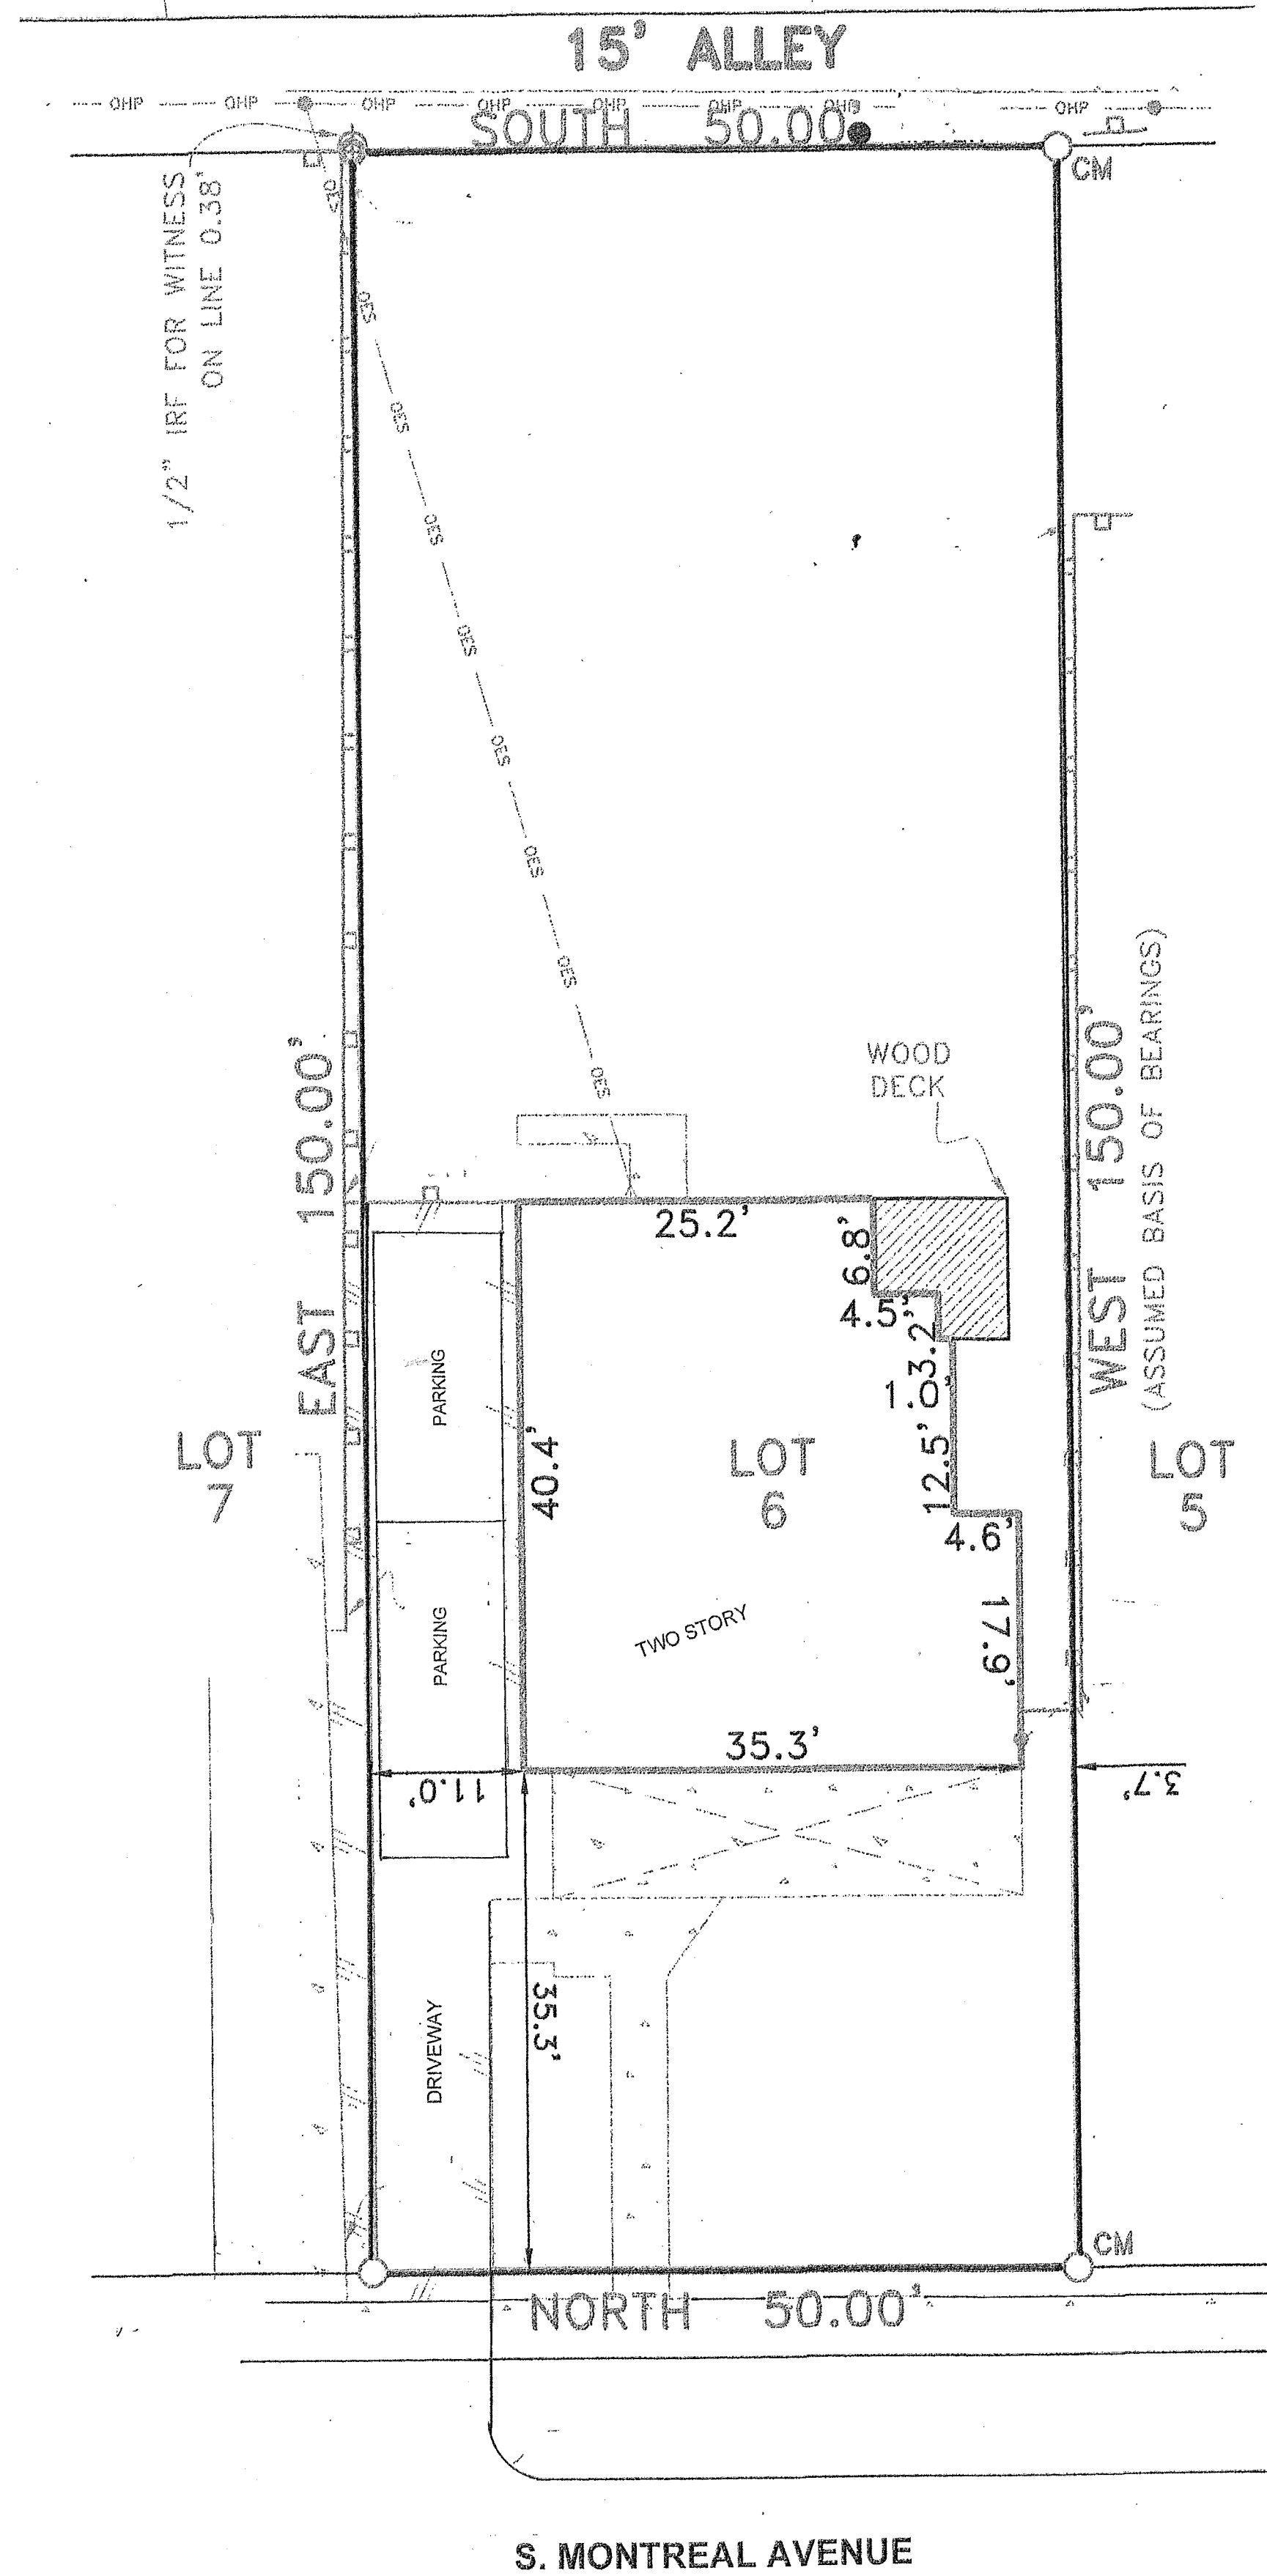


VICINITY MAP

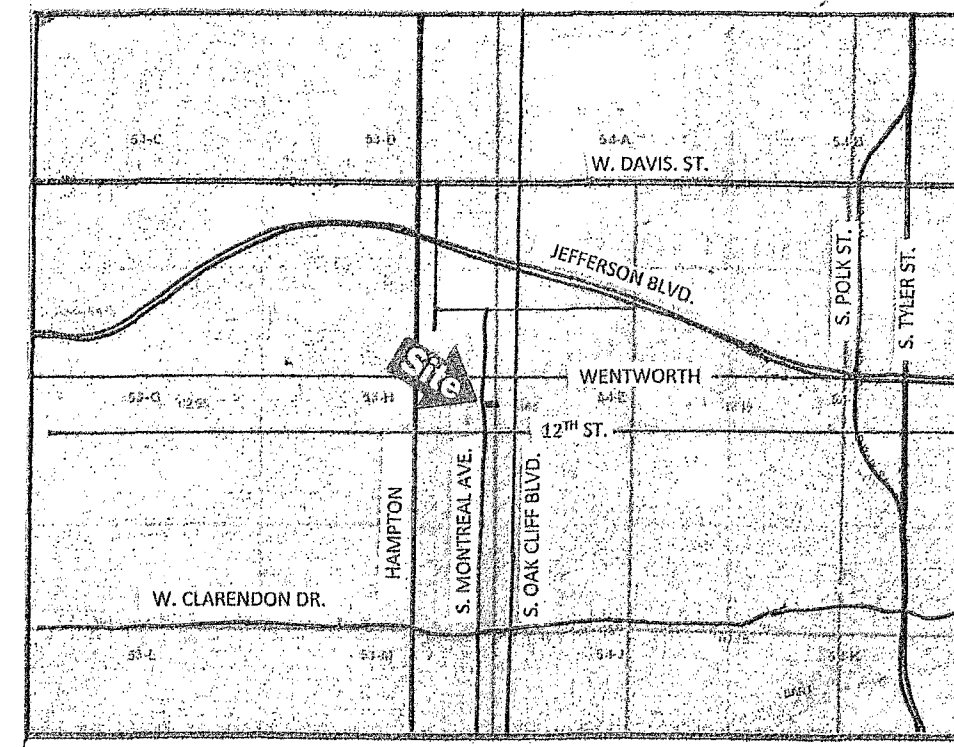

ZONING: R-7.5
 PARKING: 2 SPACES
 NO NEW CONSTRUCTION

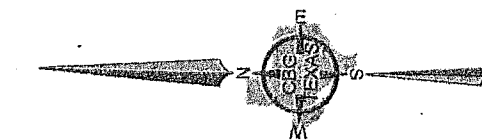

SCALE: 1" = 10'

THE LULLABY HOUSE, INC.
 400 S. MONTREAL
 Lot 6, Block 16/3452 Sunset Hill Addition

APRIL 2021

SITE PLAN

ZONING CASE # Z201-248(LG)

Applicant: The Lullaby House, Inc.
 7441 Marvin D. Love Fwy.
 Suite 301
 Dallas, TX 75237

Owner: The Lullaby House, Inc.

Representative: Peter Kavanagh
 Zone Systems, Inc.
 1620 Handley Dr., Suite A
 Dallas, TX 75208