




Michael R. **COKER** Company

3111 Canton Street, Suite 140  
Dallas, TX 75226  
214.621.6100 (TX)  
www.cokercompany.com


2403-2407 CHALK HILL  
DALLAS, TEXAS

VICINITY MAP  
NOT TO SCALE

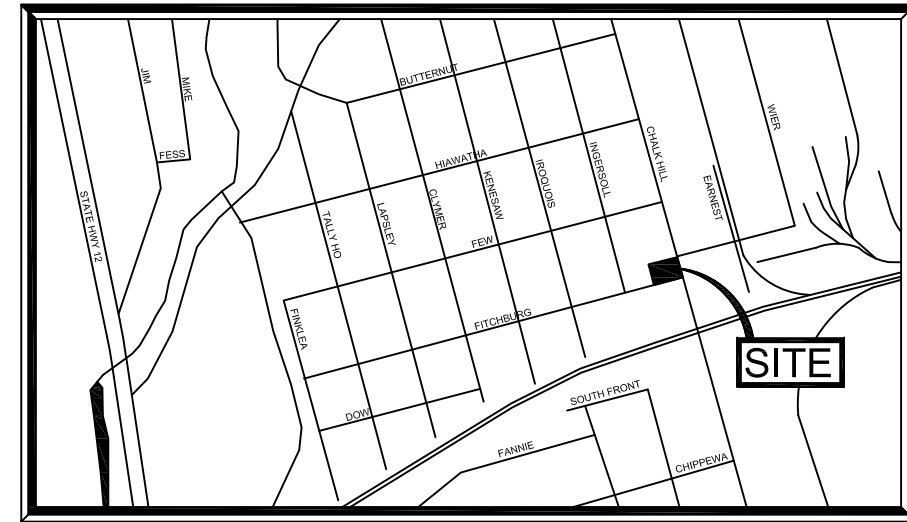


SITE NOTES

ZONING: CS  
 SUP #: 1750  
 REQ. PARKING: 0  
 PROV. PARKING: 16  
 5 spaces @ 12' x 55' (10 Tandem Spaces)  
 8 spaces @ 9.5' x 34' (16 Tandem Spaces)  
 3 spaces @ 8' x 22'

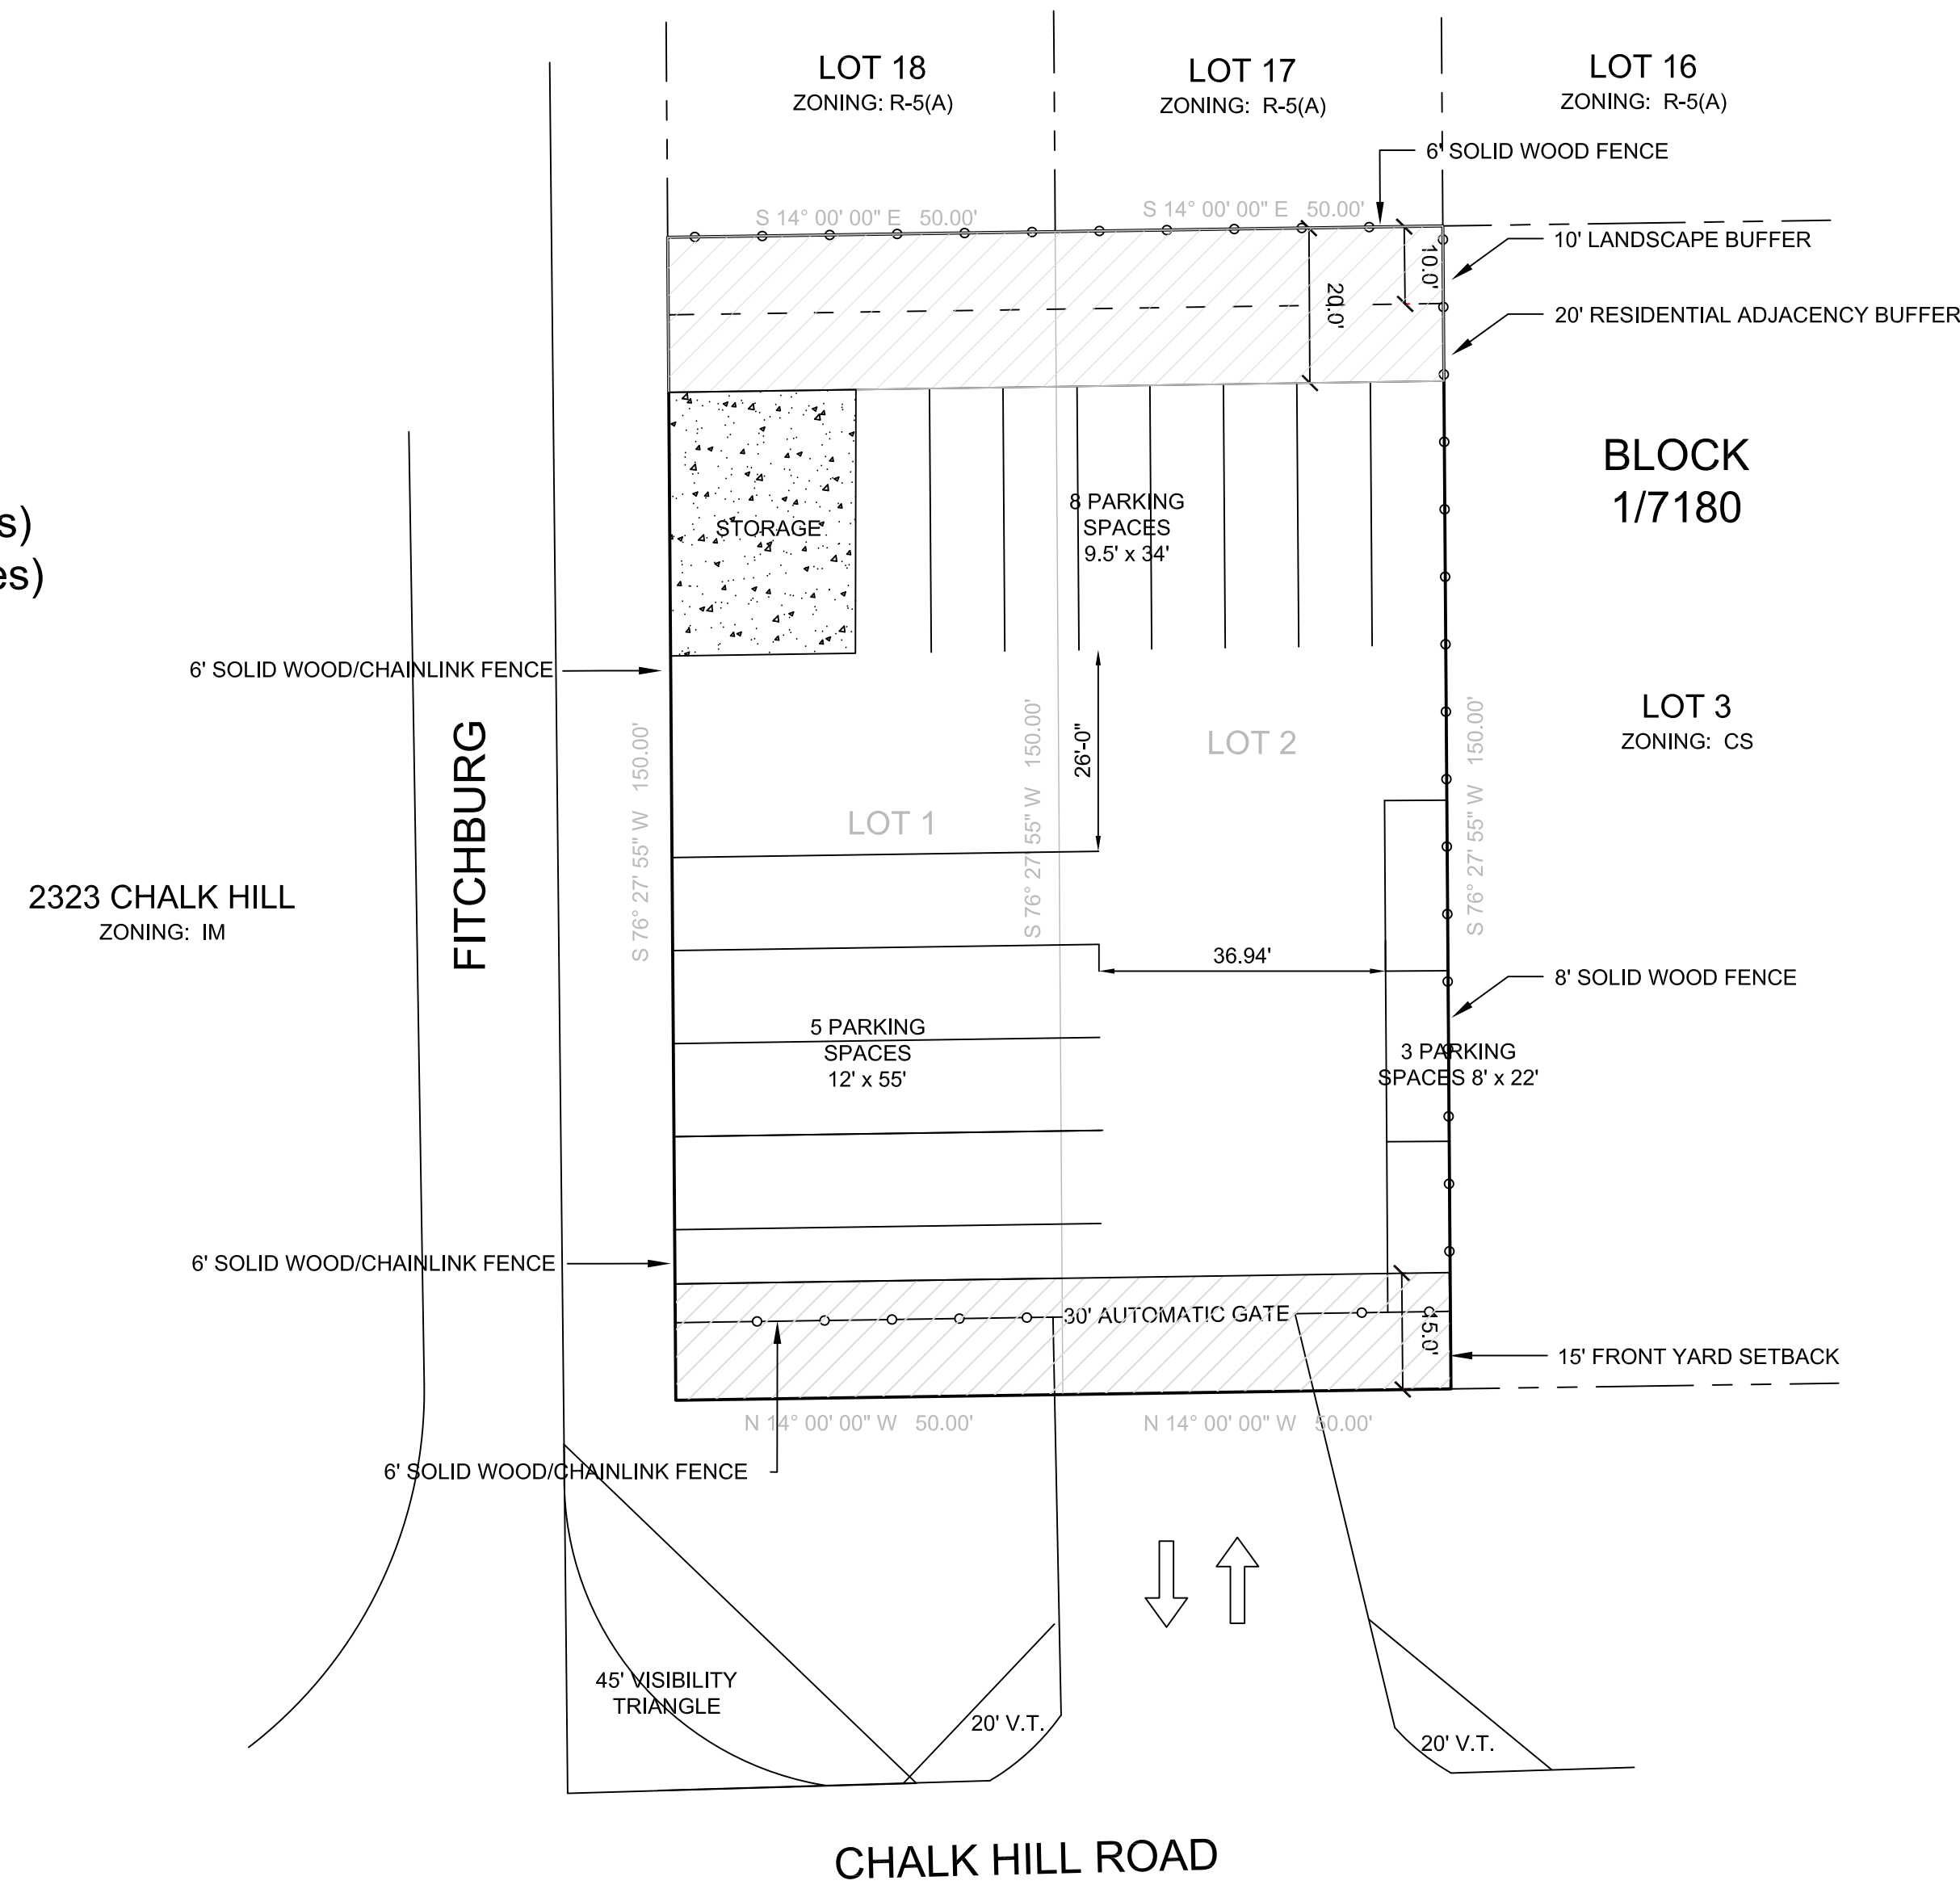

SITE PLAN

SCALE 1" = 20'

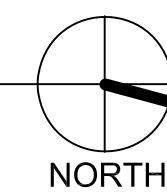

Issue/Revisions

No.	Date	Description
N1	072905	site plan
N2	021609	REVISIONS
N3	031109	REVISIONS
N4	050913	REVISIONS
N5	060313	REVISIONS
N6	042715	REVISIONS
N7	021617	REVISIONS
N8	062019	REVISIONS
N9	080819	REVISIONS

Drawing Title

Z189-249

SITE PLAN

Issue Date: 123008  
 Coker Co Project: 21911  
 Reviewed By: ECS  
 Drawn By: ecs

Drawing Number

S-1