




- GENERAL NOTES**
1. EXISTING STEELWORK, LANDSCAPING, BUILDING SHELL, INTERIOR PARTITION WALLS, DOORS, STAIRS, PLUMBING FIXTURES, LIGHTING FIXTURES AND MECHANICAL EQUIPMENT TO REMAIN.
  2. NO STRUCTURAL MODIFICATIONS SHALL BE MADE.

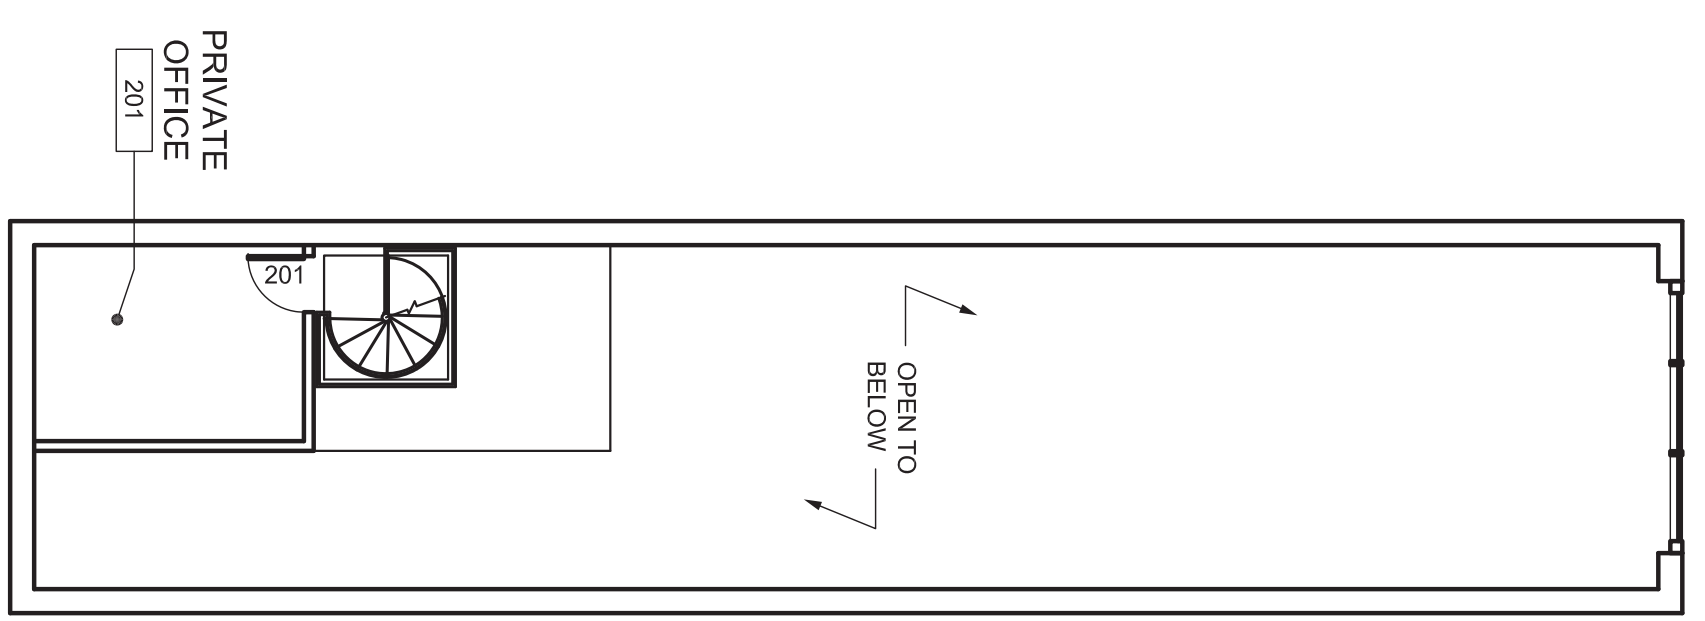

**02** EXISTING OFFICE LEVEL PLAN  
 Scale: 1/8"=1'-0"

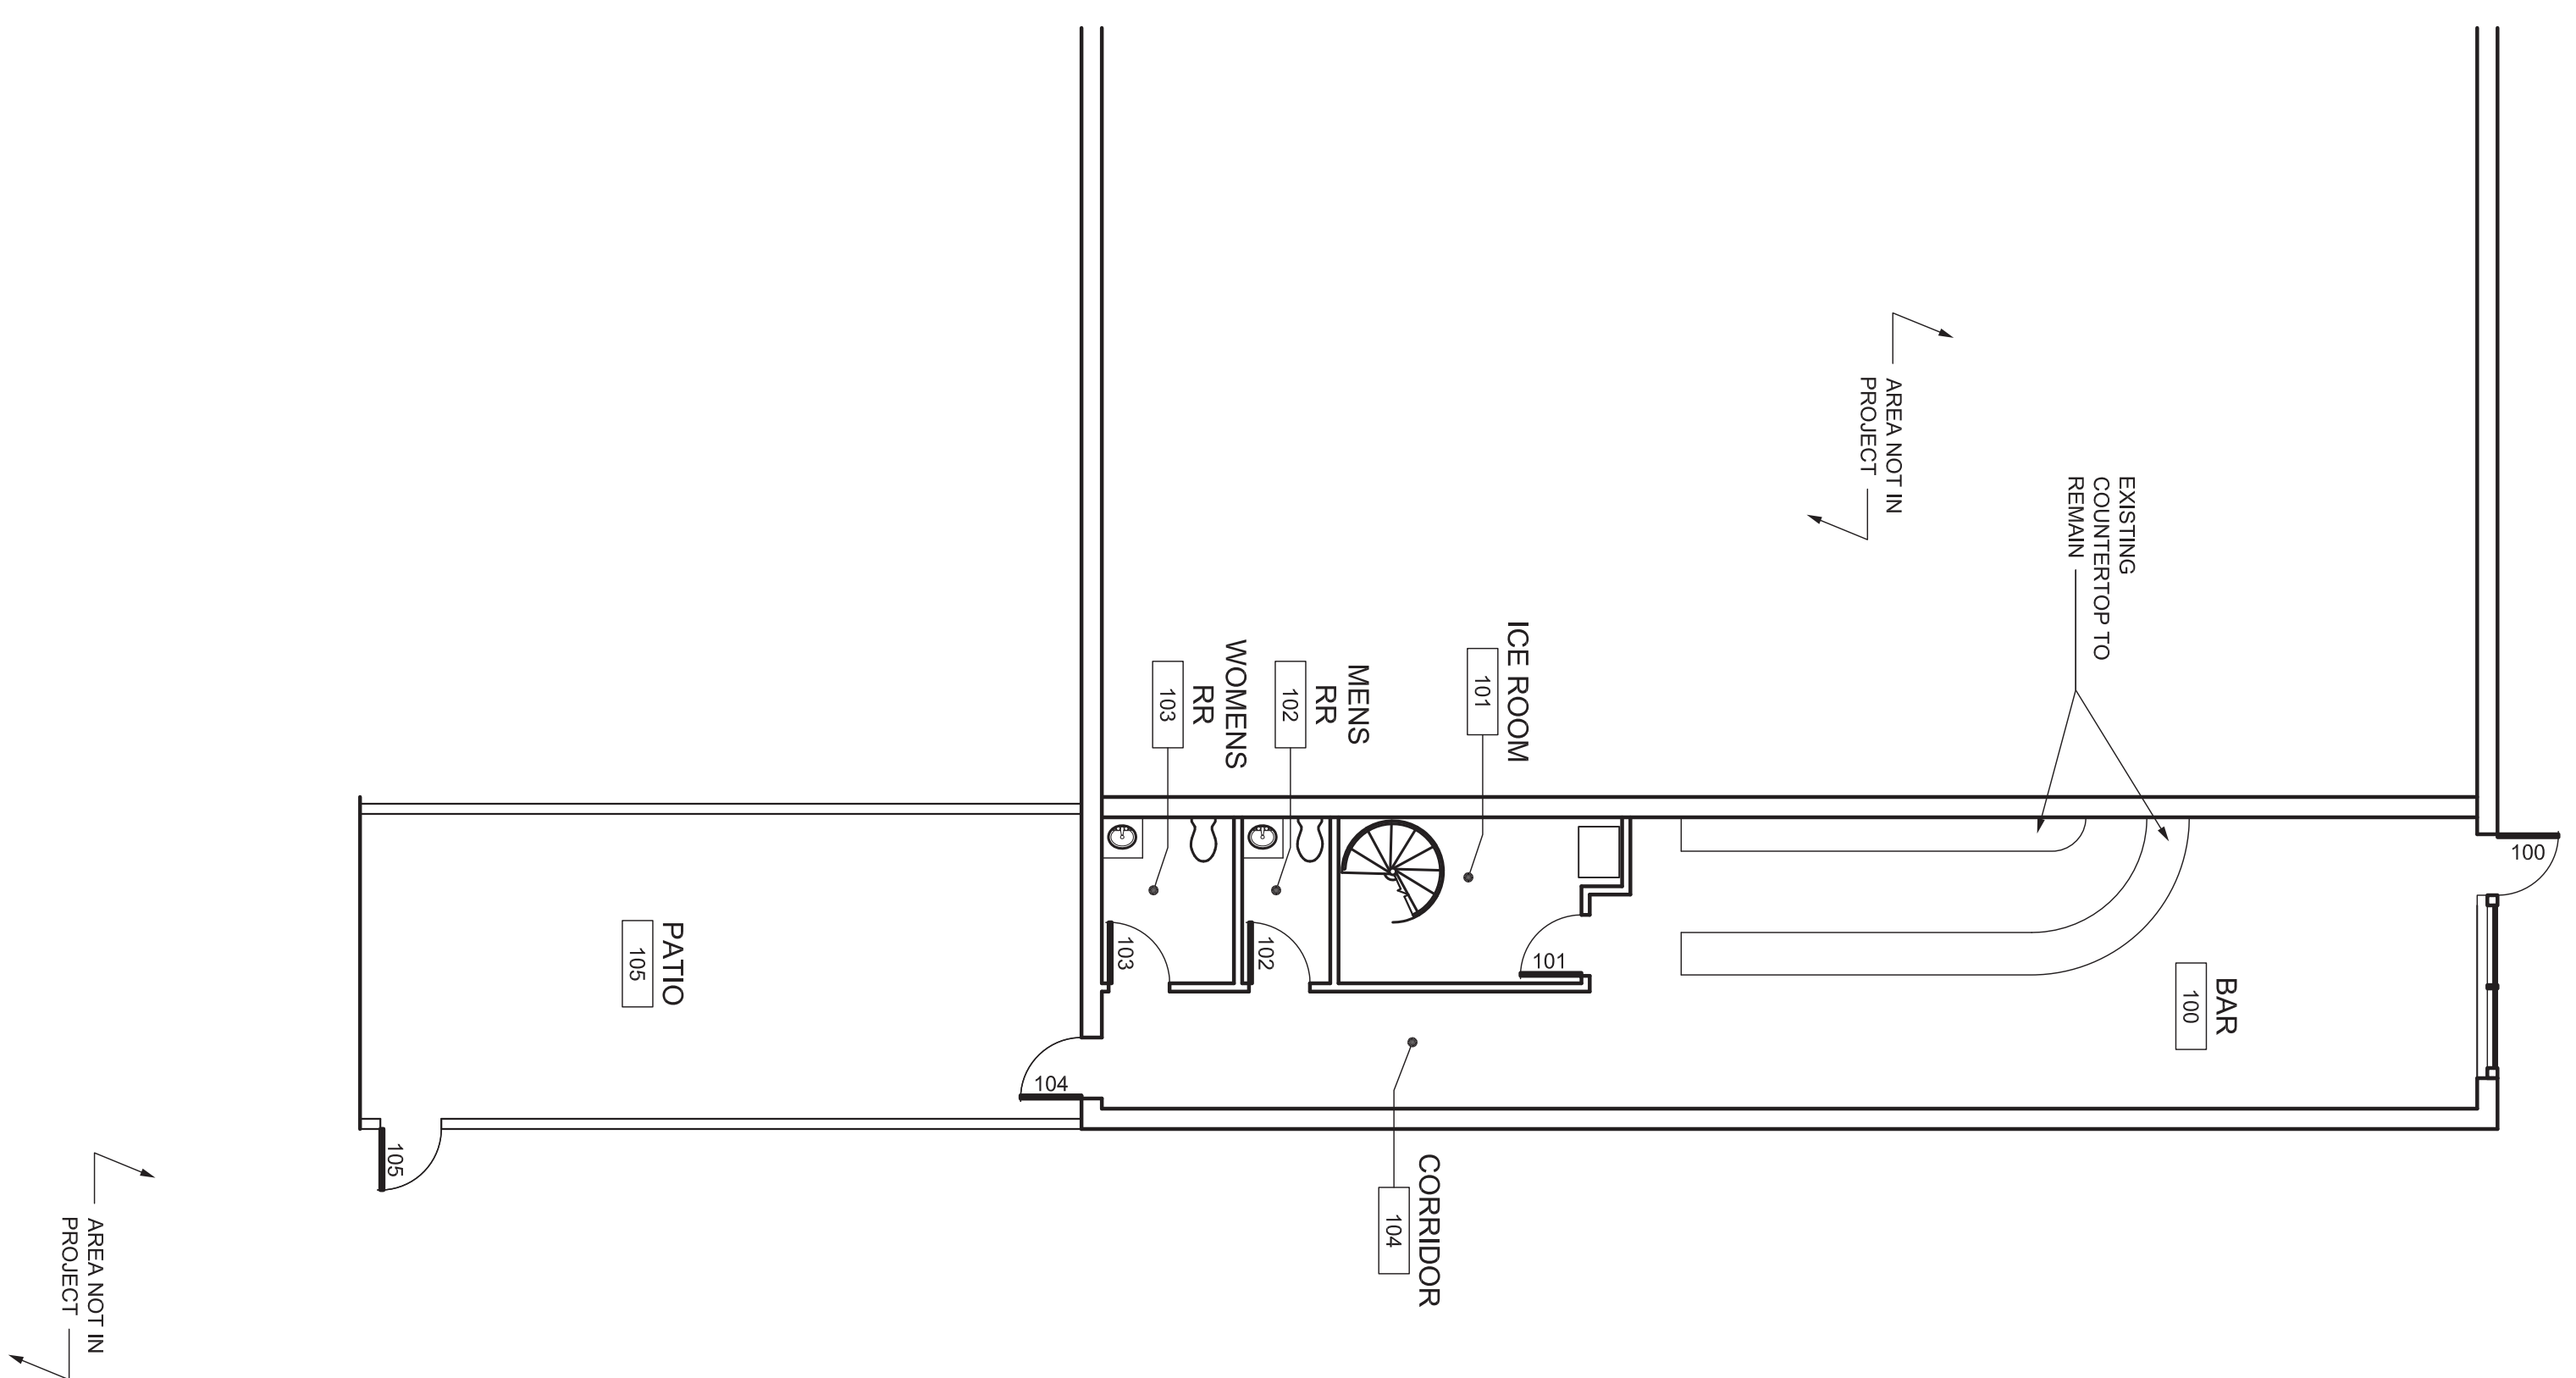

**01** EXISTING FIRST FLOOR PLAN  
 Scale: 1/8"=1'-0"

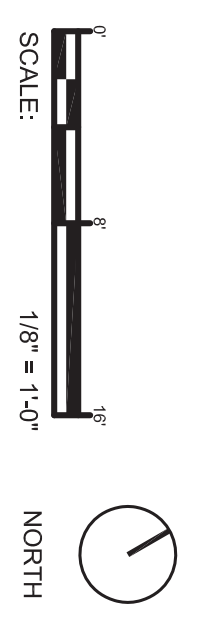

No.	Date	Description
-----	------	-------------

Black Swan Saloon

200906.00  
 4 August 2020

BUILDING PLANS

**A1.00**