



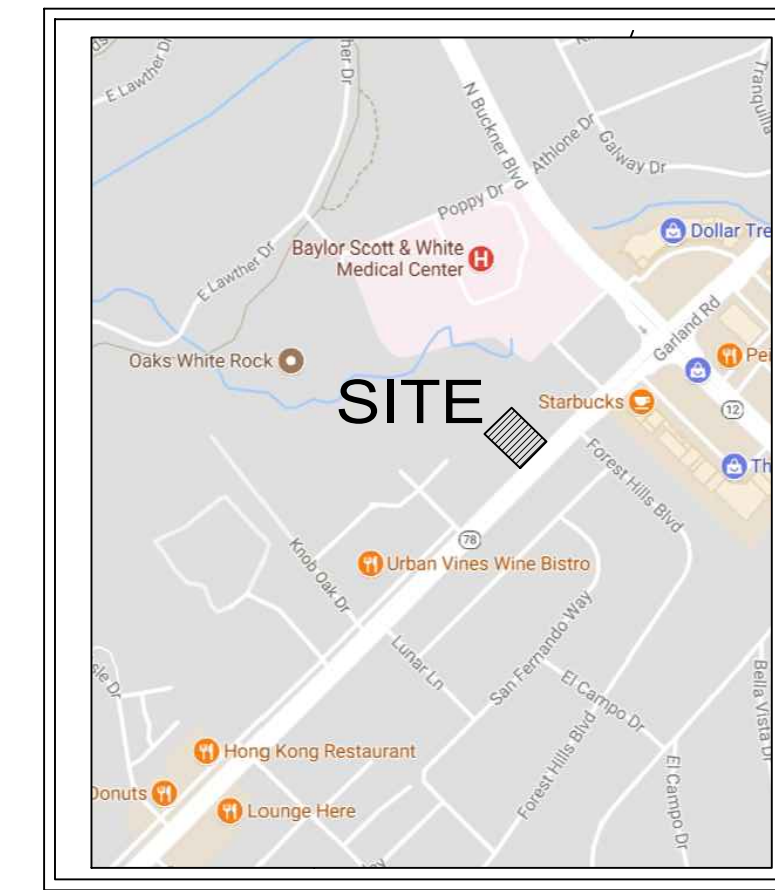

1


SUP SITE PLAN

SCALE: 1" = 20'-0"

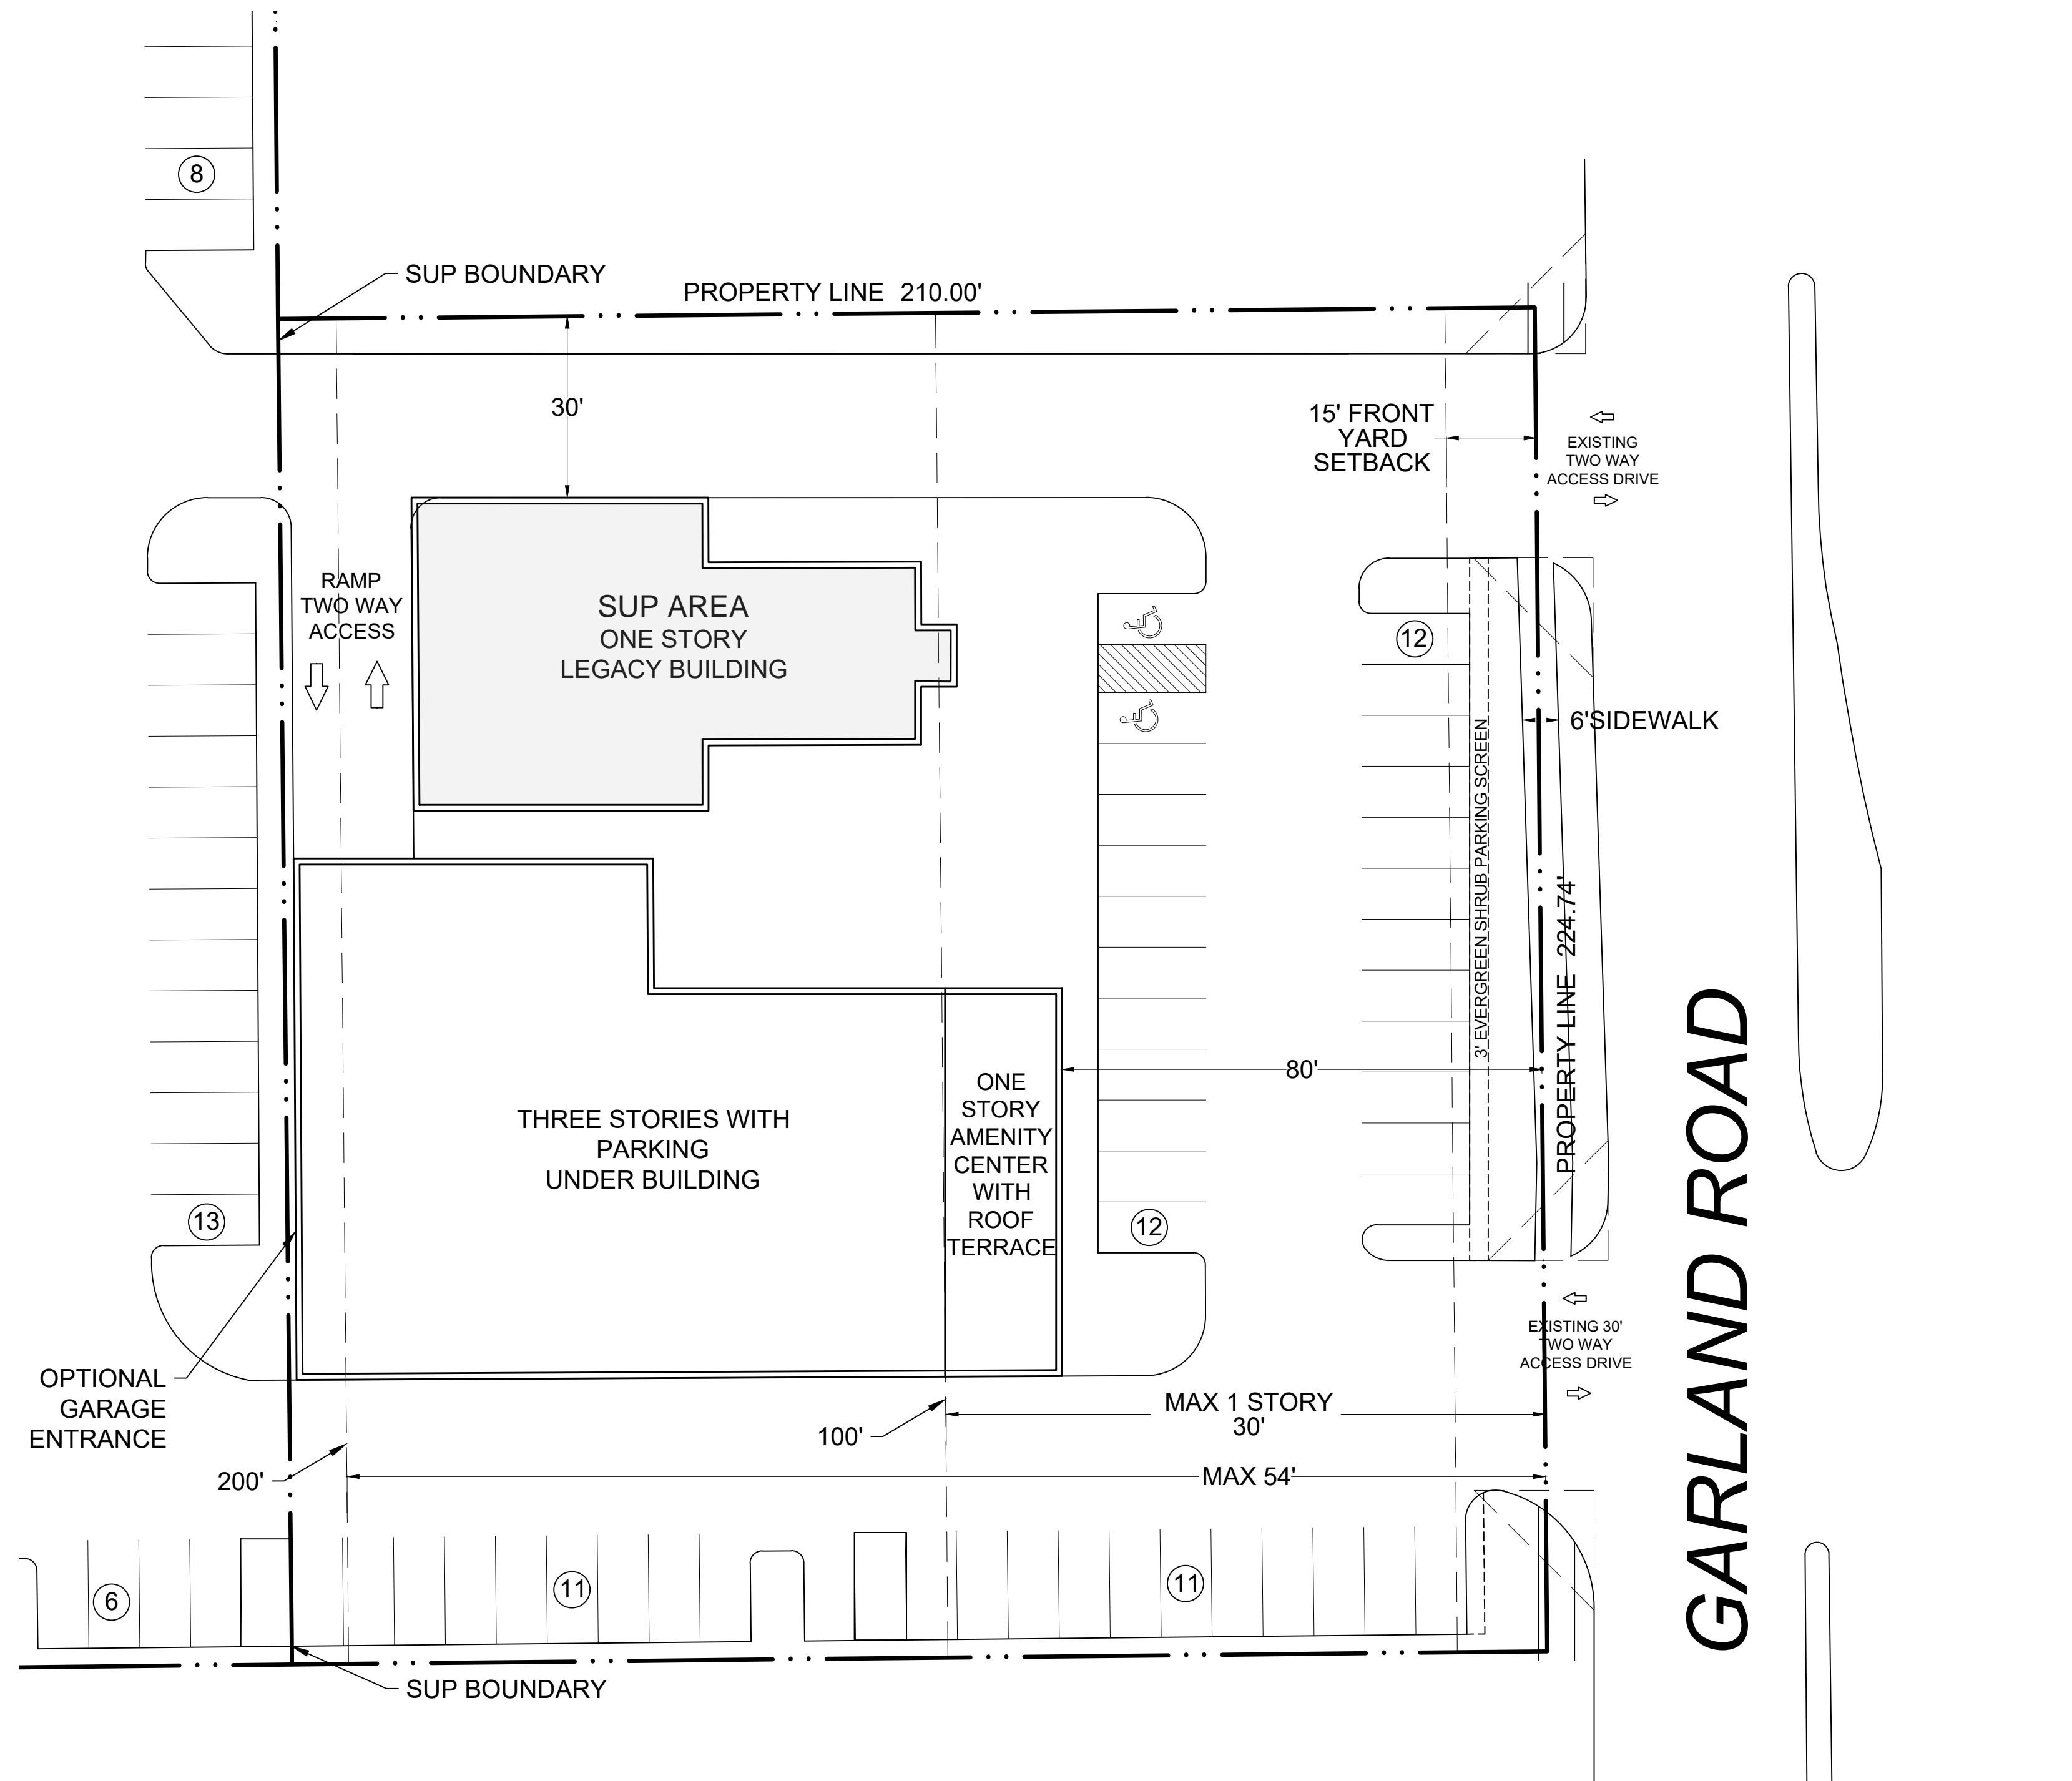

VICINITY MAP

NTS

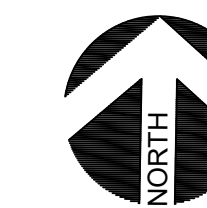

SUP SITE AREA	47032 SF; 1.0797 ACRES	
SUP LAND USE	MICROBREWERY, MICRO-DISTILLERY, OR MICROWINERY	
FLOOR AREA	3,000 SF	
PARKING		
	REQ.	PROVIDED
LEGACY BUILDING	0	0

SUP AREA IS LIMITED TO THE LEGACY BUILDING

12/06/2018

BALDWIN ASSOCIATES

3904 Elm Street, Suite B
Dallas, Texas 75226
MOBILE: 214.729.7949
OFFICE: 214.824.7949
rob@baldwinplanning.com

Baldwin Associates

9353 GARLAND ROAD CITY OF DALLAS, TEXAS

Z178-382

