


10/08/2015
PROJECT NUMBER
CASE NUMBER

BALDWIN ASSOCIATES
3904 Elm Street, Suite B
Dallas, Texas 75226
MOBILE: 214.729.7949
OFFICE: 214.824.7949
rob@baldwinplanning.com



2018 KIDWELL ST.
CITY OF DALLAS, TEXAS

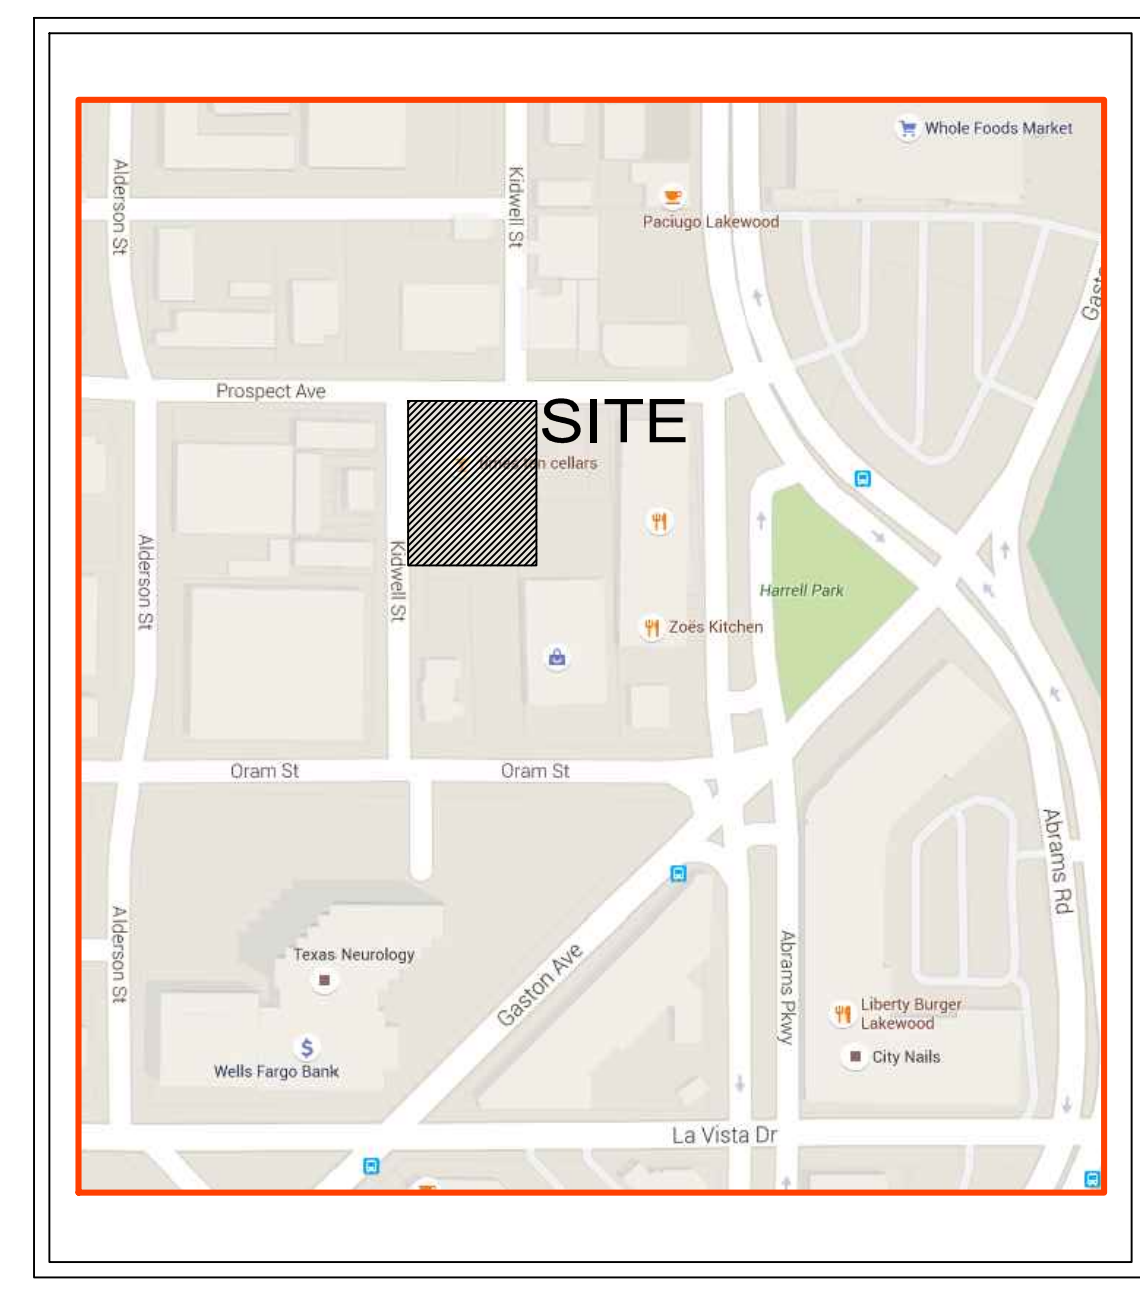

VICINITY MAP



NTS



SITE INFORMATION:
PD 281 Sub-area E-F-1
Winery and Tasting Room

Lot Area: 0.45 acres
Total Floor Area: 7,507 sf
Patio Area: 732 sf

Parking:
Parking Required: 26 spaces
Parking Provided: 26 spaces
(includes delta credits and remote parking)
Bicycle Parking: 2 spaces

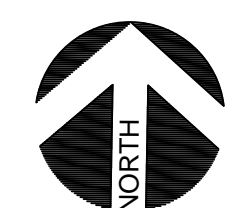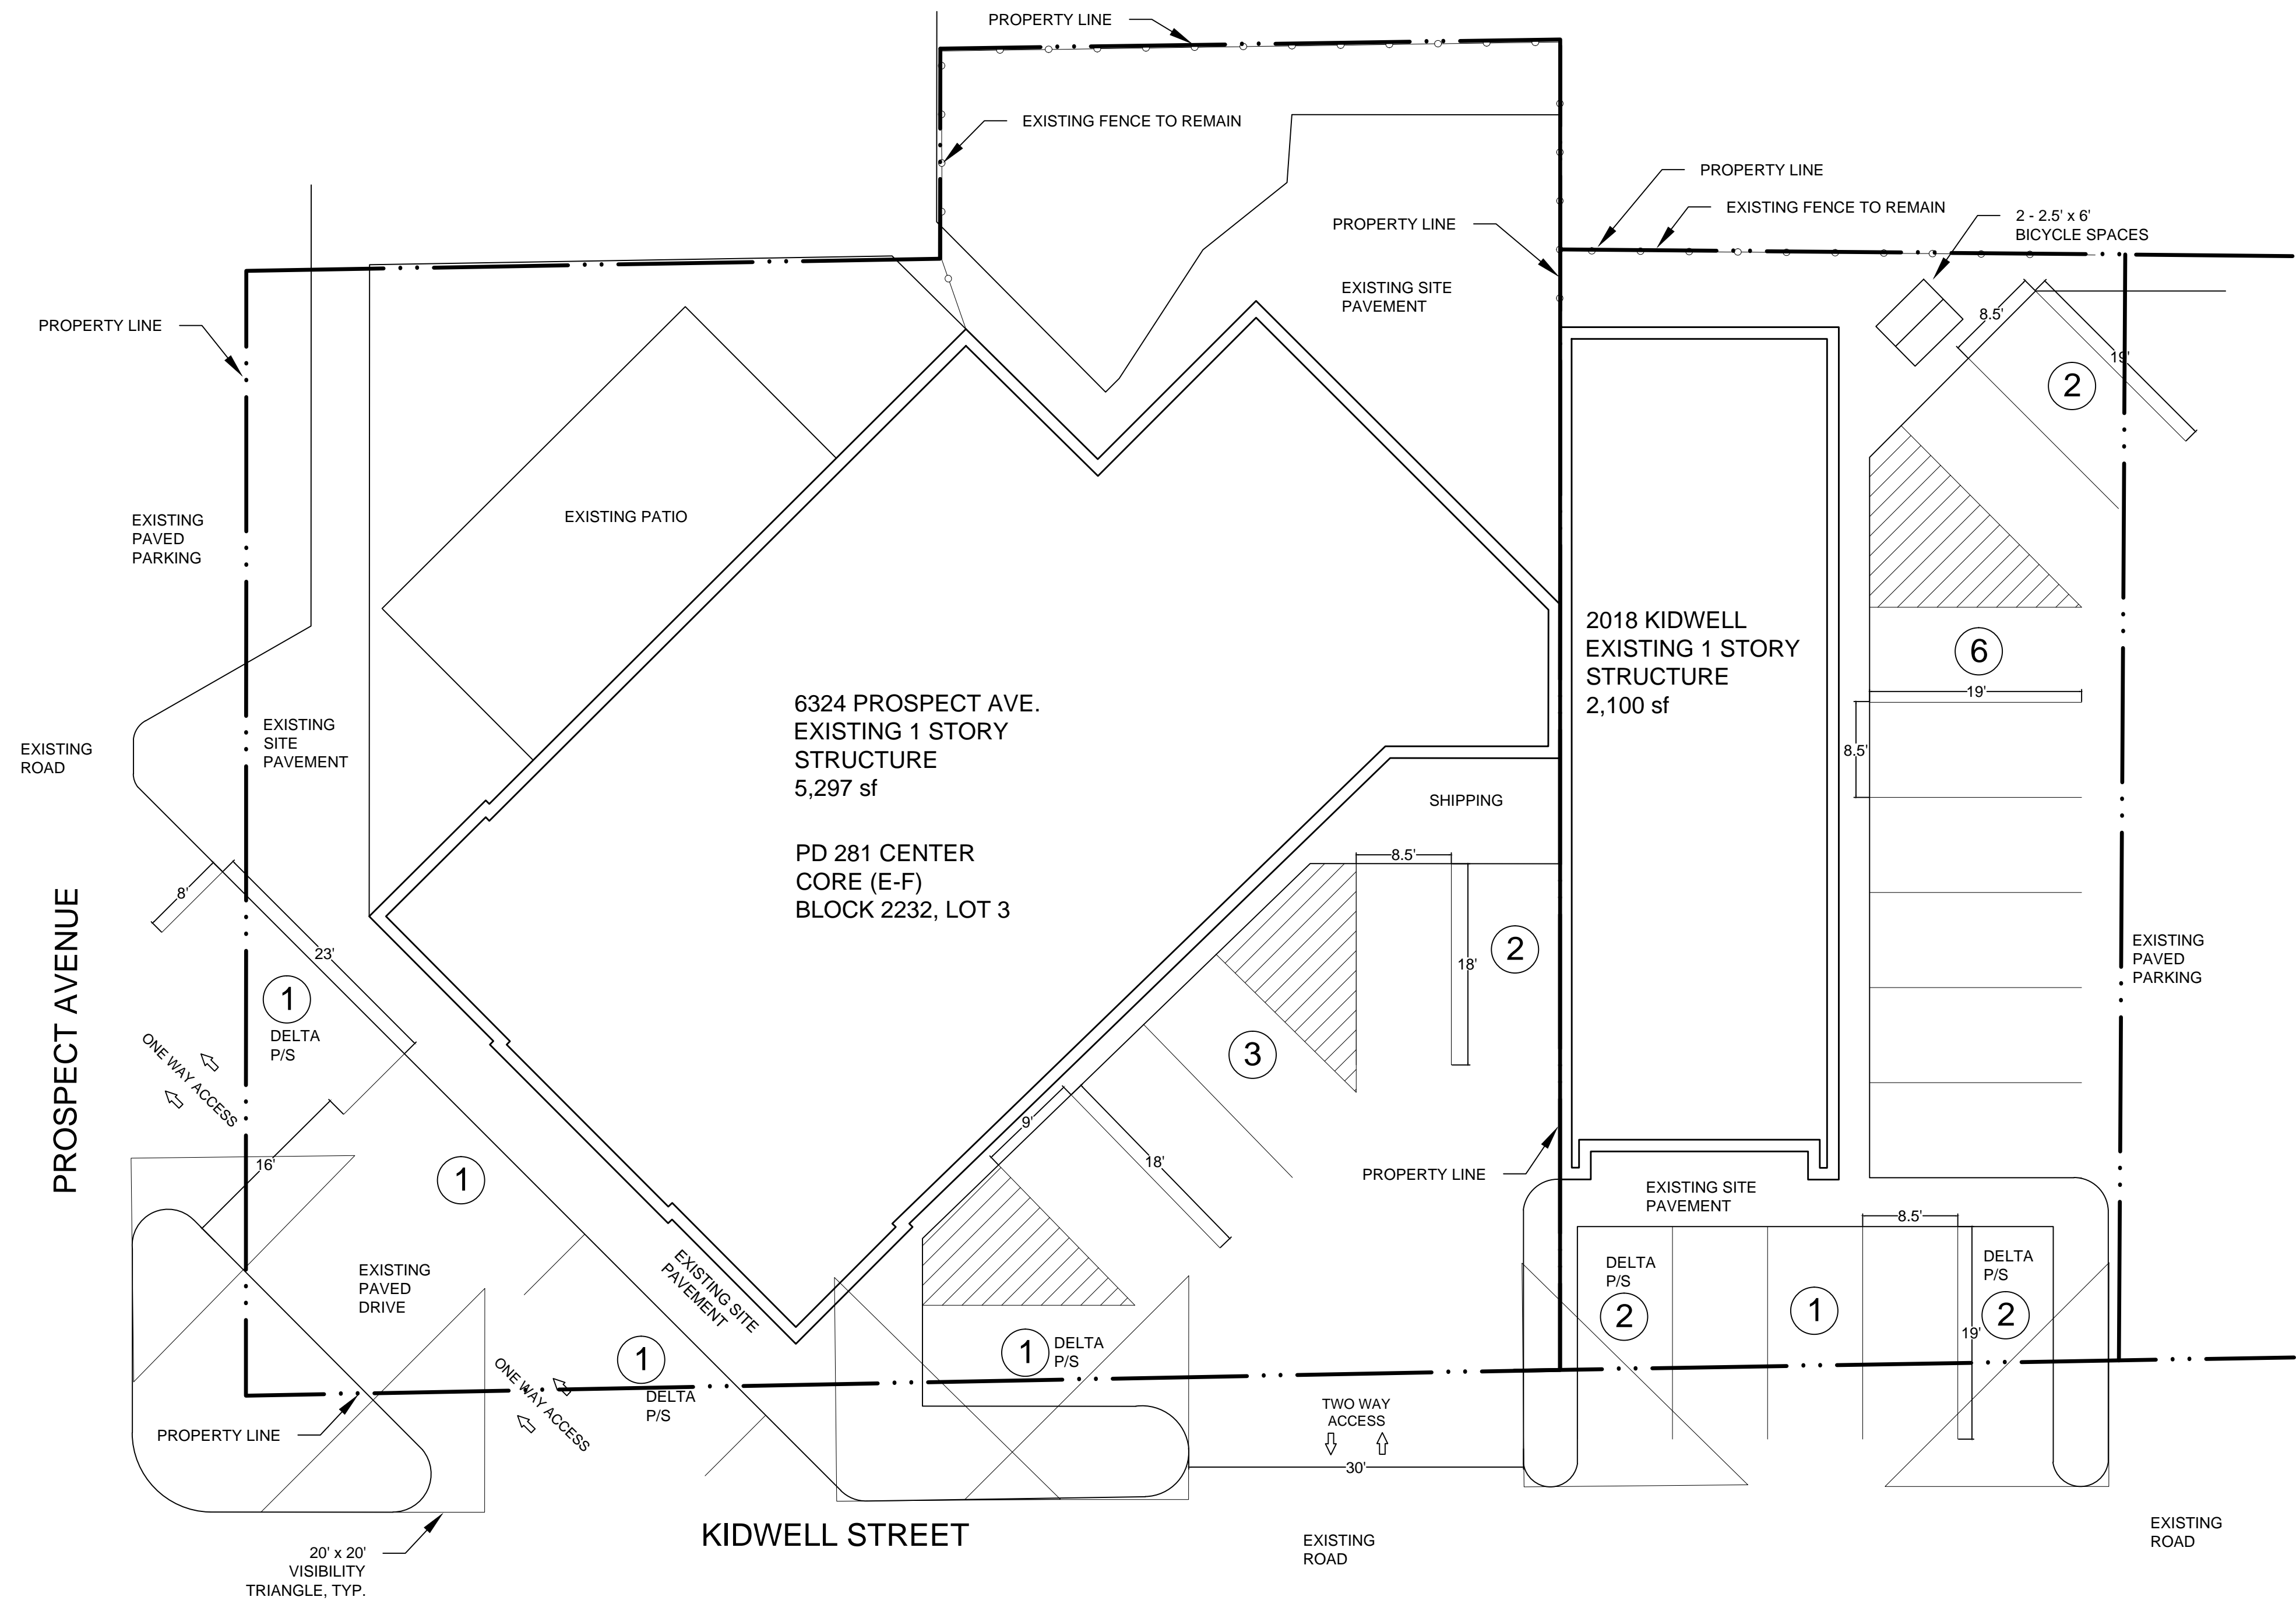

1

TIMES TEN CELLARS SUP SITE PLAN

SCALE: 1" = 10'-0"

