

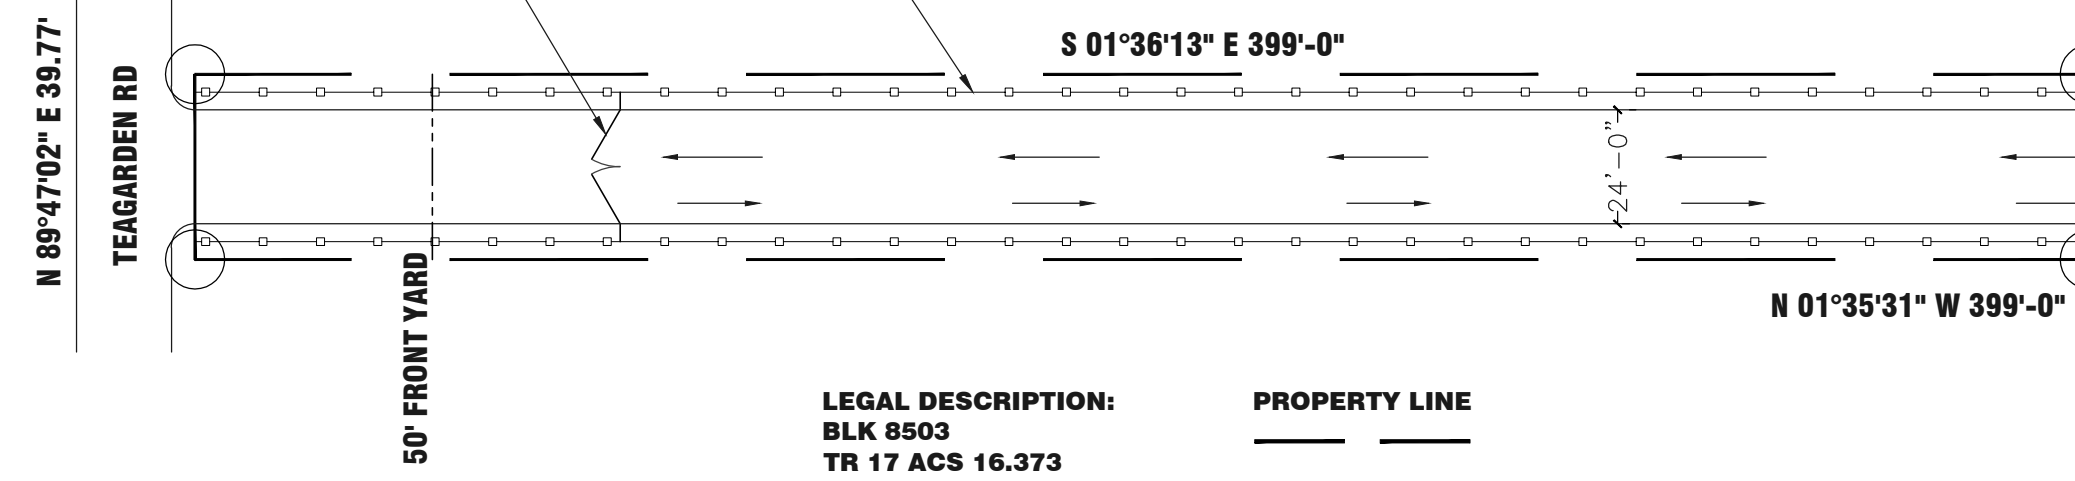


**VICINITY MAP**  
FOR REFERENCE ONLY

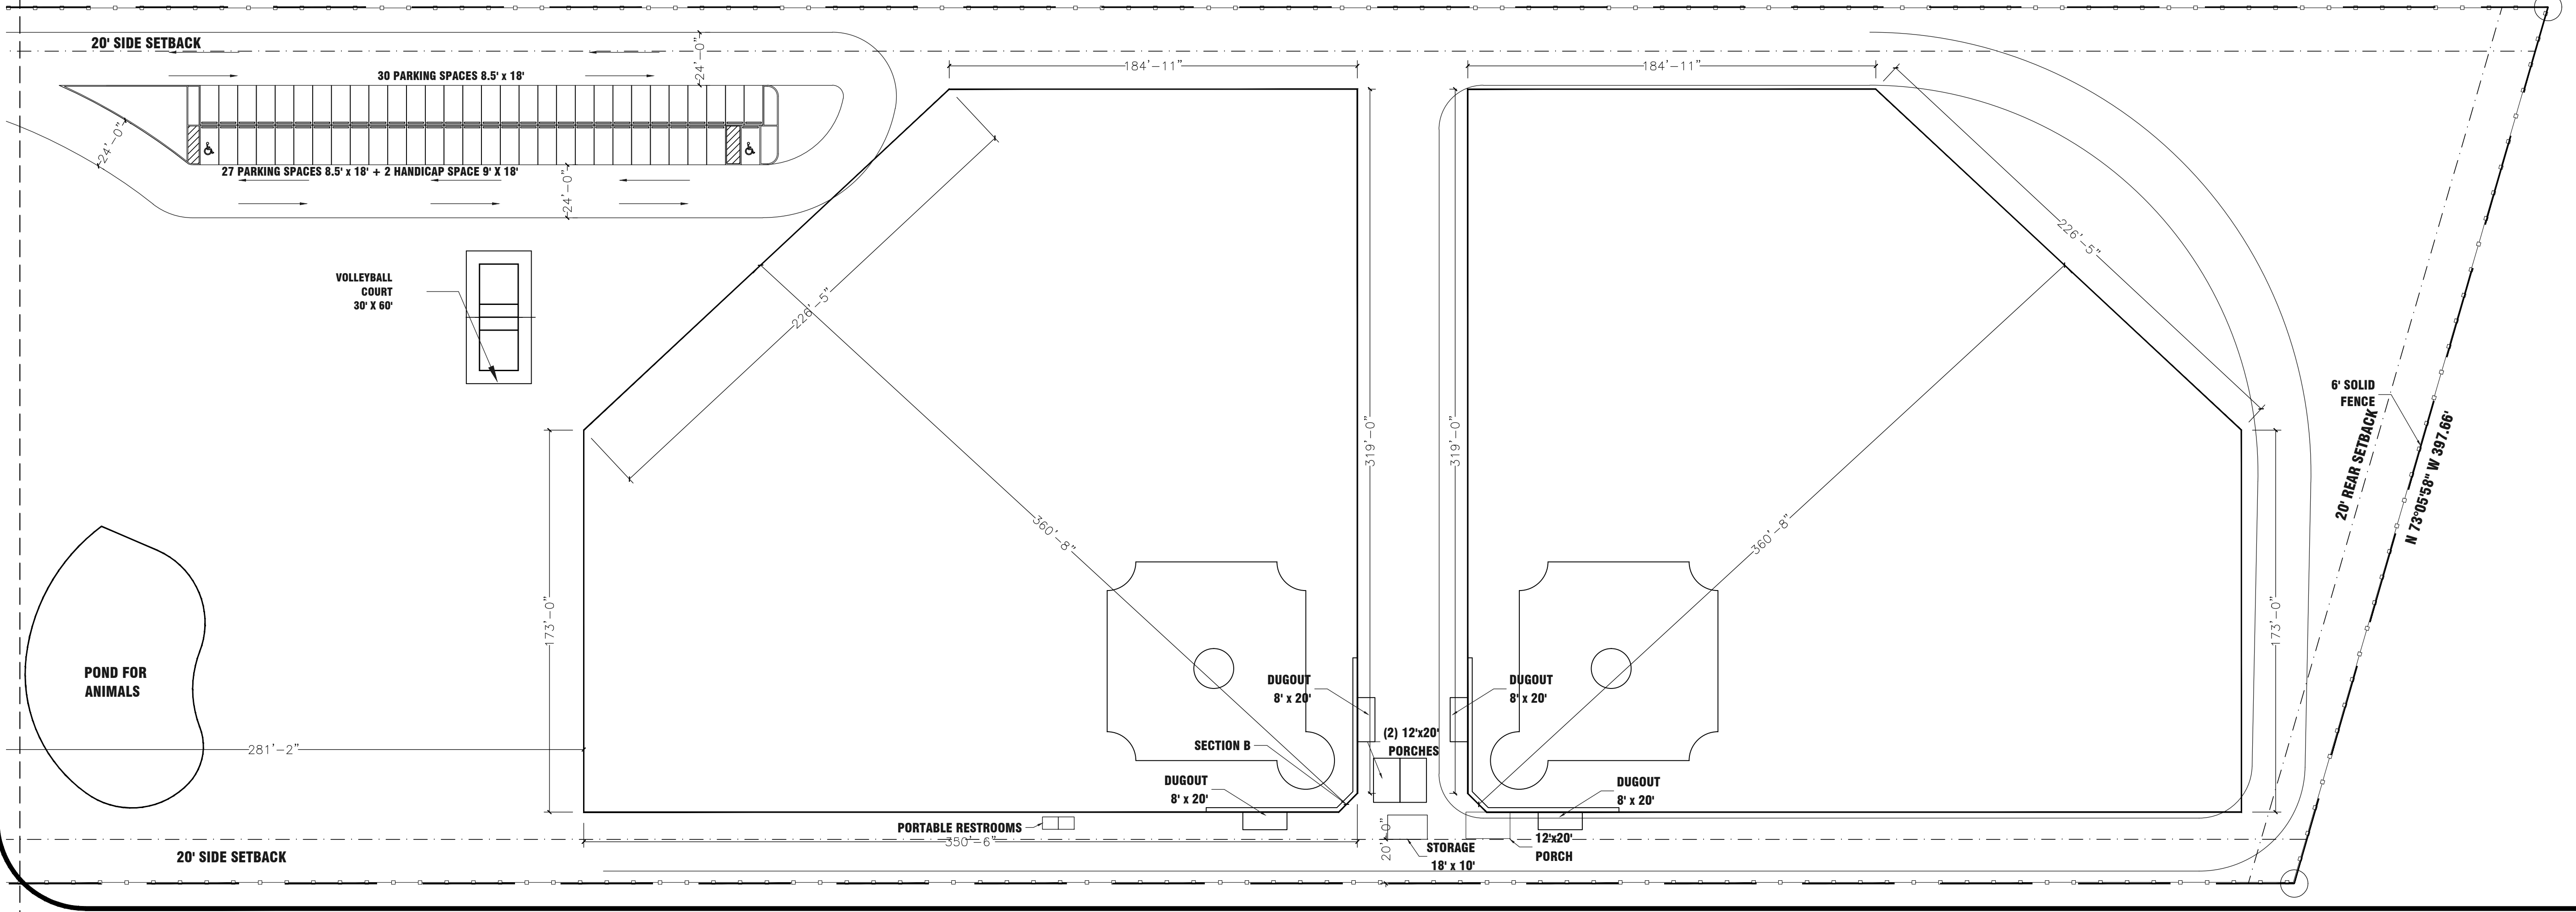

**PARKING ANALYSIS**

SPACES	8.5' X 18'	9' X 18'
REGULAR	110	
HANDICAP		5
FLOOR AREA (4,680 SQ FT) + 3 FIELDS (12 SPACES) = (PRIVATE REC. AREA) 44 REQ'D PARKING SPACES		
REQUIRED PARKING		44
PROVIDED PARKING		115

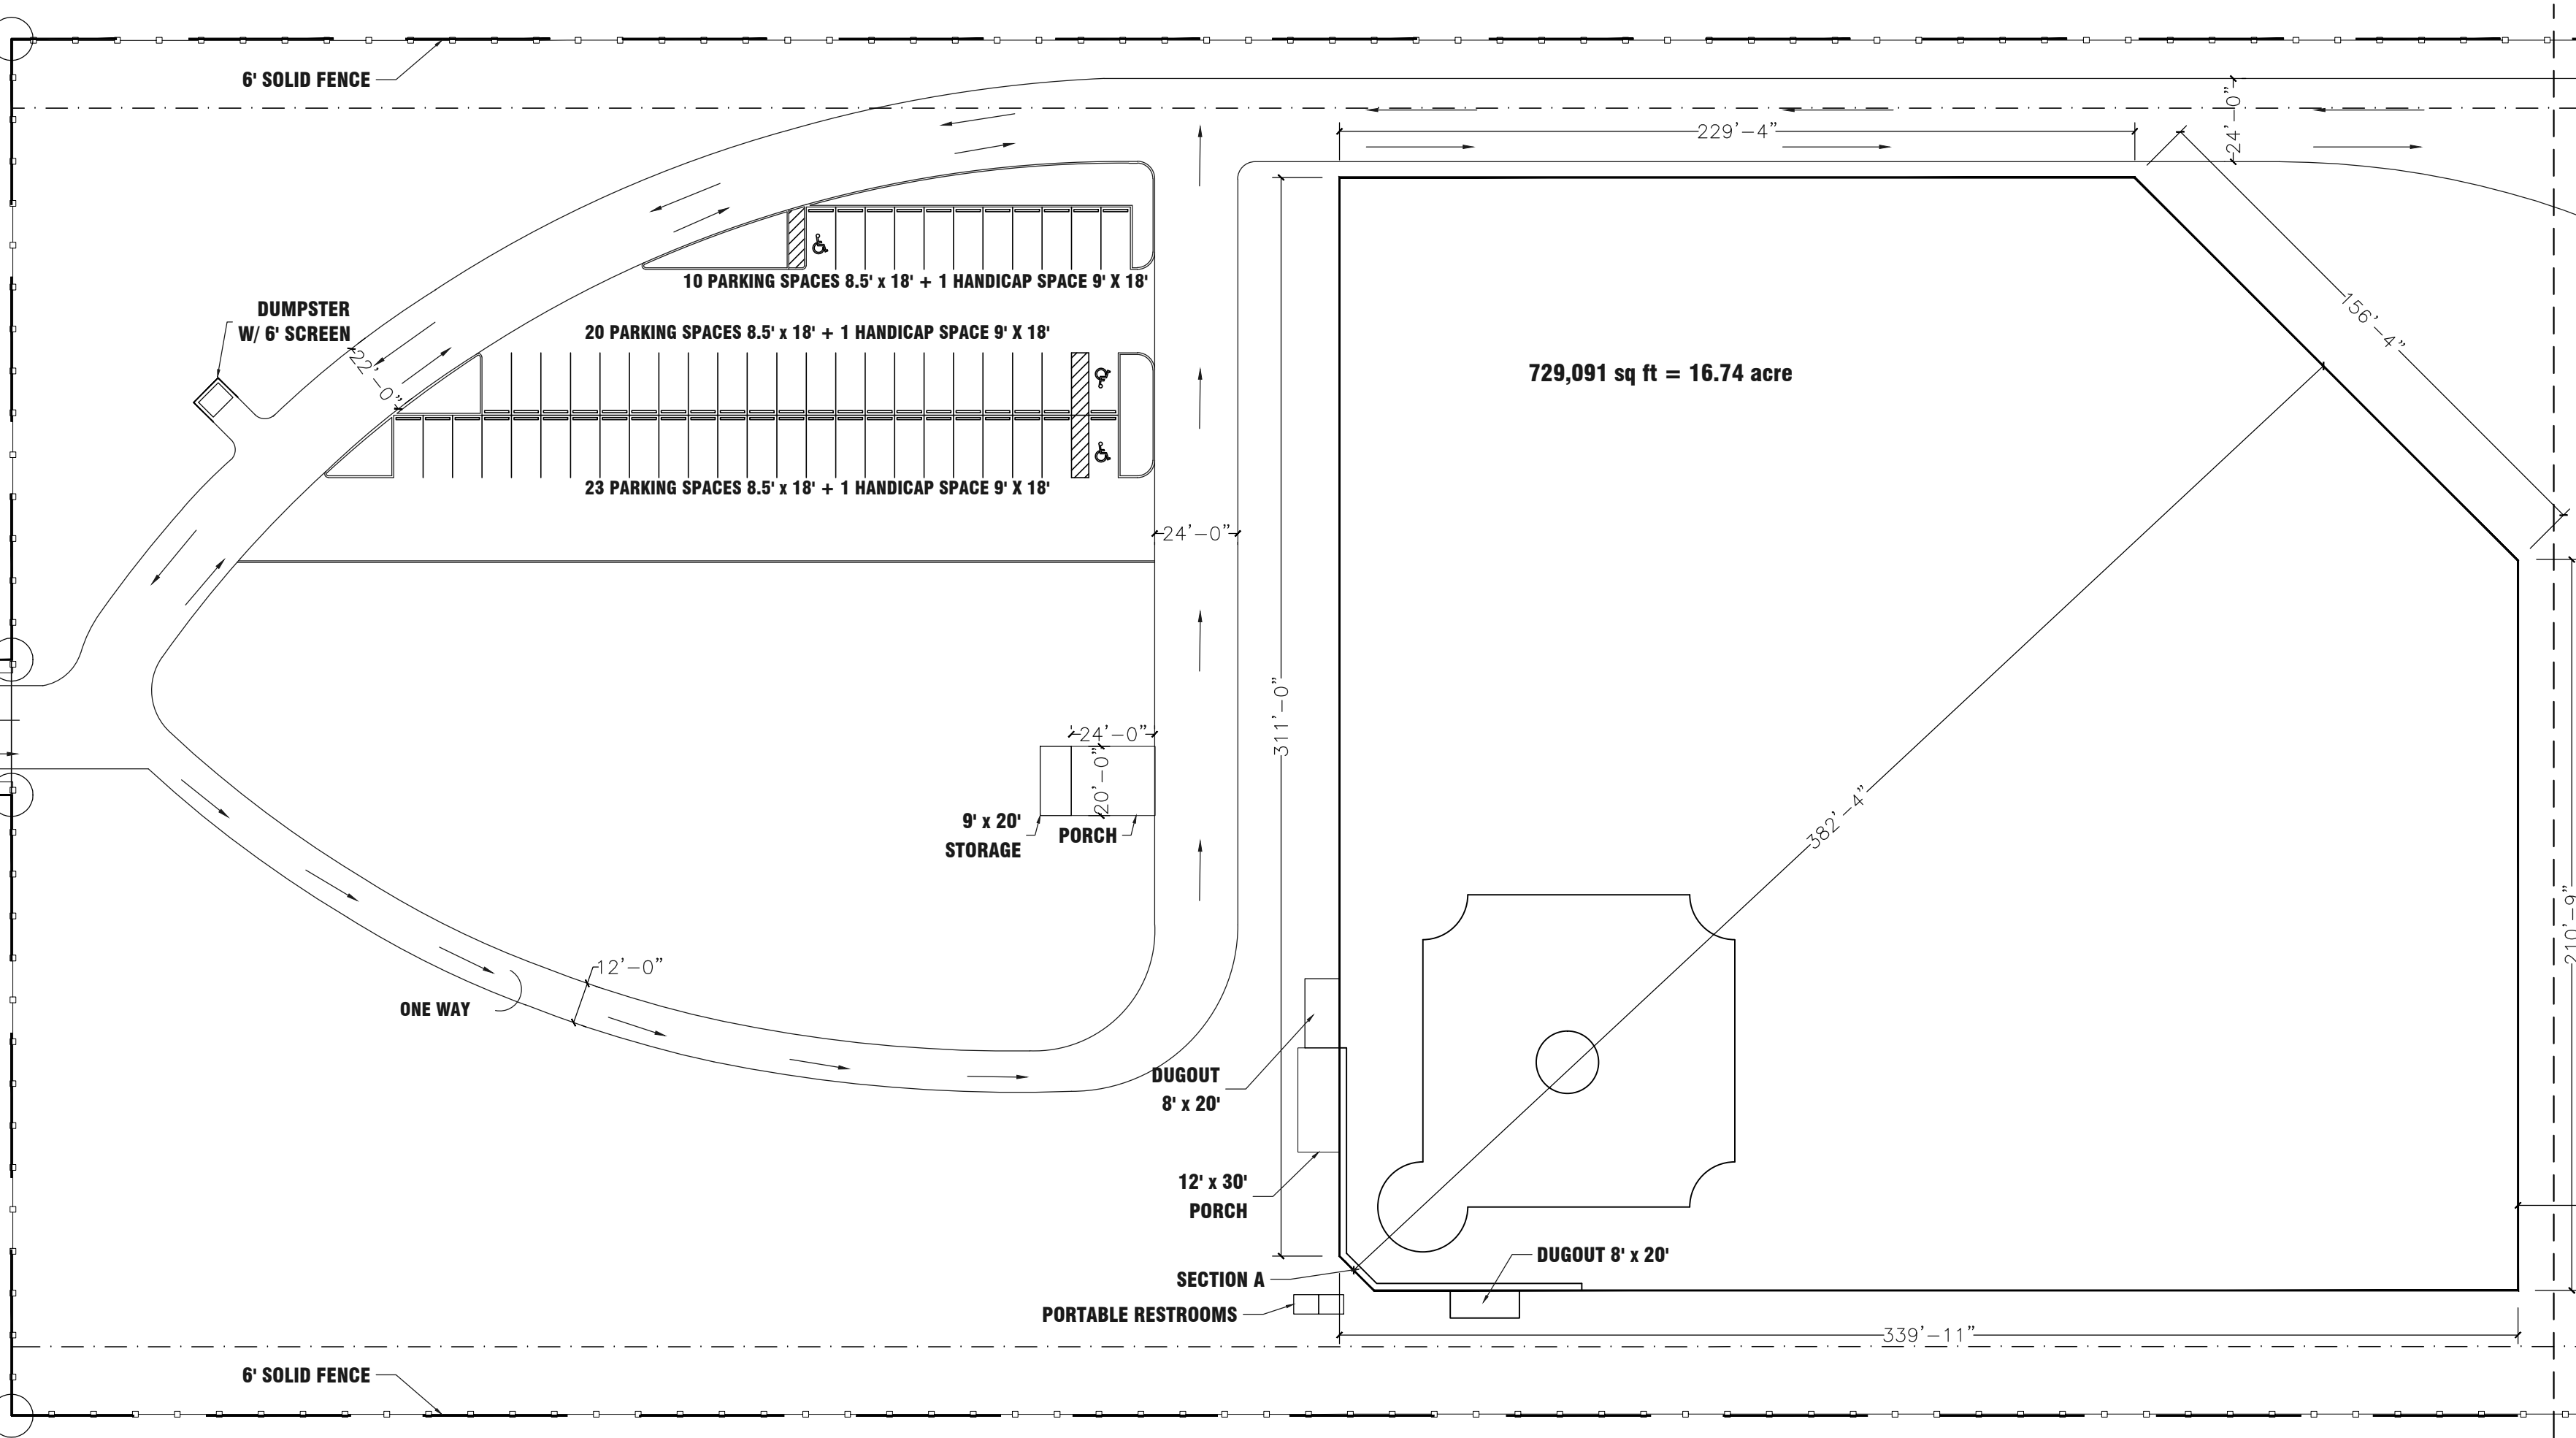

**CONSTRUCTION CONCEPTS INC.**  
"Planning and Designing a Better Tomorrow"

317 E. JEFFERSON BLVD.  
DALLAS, TX. 75203  
TEL. (214) 946-4300  
FAX. (214) 948-9544

THESE PLANS ARE INTENDED TO PROVIDE BASIC CONSTRUCTION INFORMATION NECESSARY TO SUBSTANTIALLY BUILD THIS STRUCTURE. THESE PLANS MUST BE VERIFIED AND CHECKED BY THE BUILDER, HOMEOWNER, AND ALL CONTRACTORS OF THIS JOB PRIOR TO CONSTRUCTION. BUILDER SHOULD OBTAIN COMPLETE ENGINEERING SERVICES, HVAC, AND STRUCTURAL BEFORE BEGINNING CONSTRUCTION OF ANY KIND. NOTE: ALL FEDERAL, STATE, AND LOCAL CODES AND RESTRICTIONS TAKE PRECEDENCE OVER ANY PART OF THESE PLANS.

GREAT CARE AND EFFORT HAVE GONE INTO THE CREATION OF THESE BLUEPRINTS. HOWEVER, BECAUSE OF THE VARIANCE IN GEOGRAPHIC LOCATIONS, CONSTRUCTION CONCEPTS, INC. WILL NOT ASSUME LIABILITY FOR ANY DAMAGES DUE TO ERRORS, OMISSIONS, OR DEFICIENCIES ON THESE PLANS. OWNER/BUILDER MUST COMPLY WITH LOCAL BUILDING CODES PRIOR TO COMMENCEMENT OF CONSTRUCTION. THE PURCHASE OF THESE PLANS ENTITLES THE BUYER TO CONSTRUCT THIS HOUSE ONLY ONCE. ANY COPYING, TRACING, OR ALTERING OF THESE PLANS IS NOT PERMITTED. VIOLATORS WILL BE SUBJECT TO PROSECUTION UNDER COPYRIGHT LAWS.

Project Name & Address

10218 TEAGARDEN  
DALLAS, TEXAS  
75217

Project	Sheet
Site Plan	
Date	1
02/06/17	
Scale	
1" = 40'-0"	
Drawn By	
AC	