



**2 ENLARGED ONSITE PARKING**  
SCALE: 1/8"=1'-0"



**1 SITE PLAN**  
SCALE: 1/16"=1'-0"

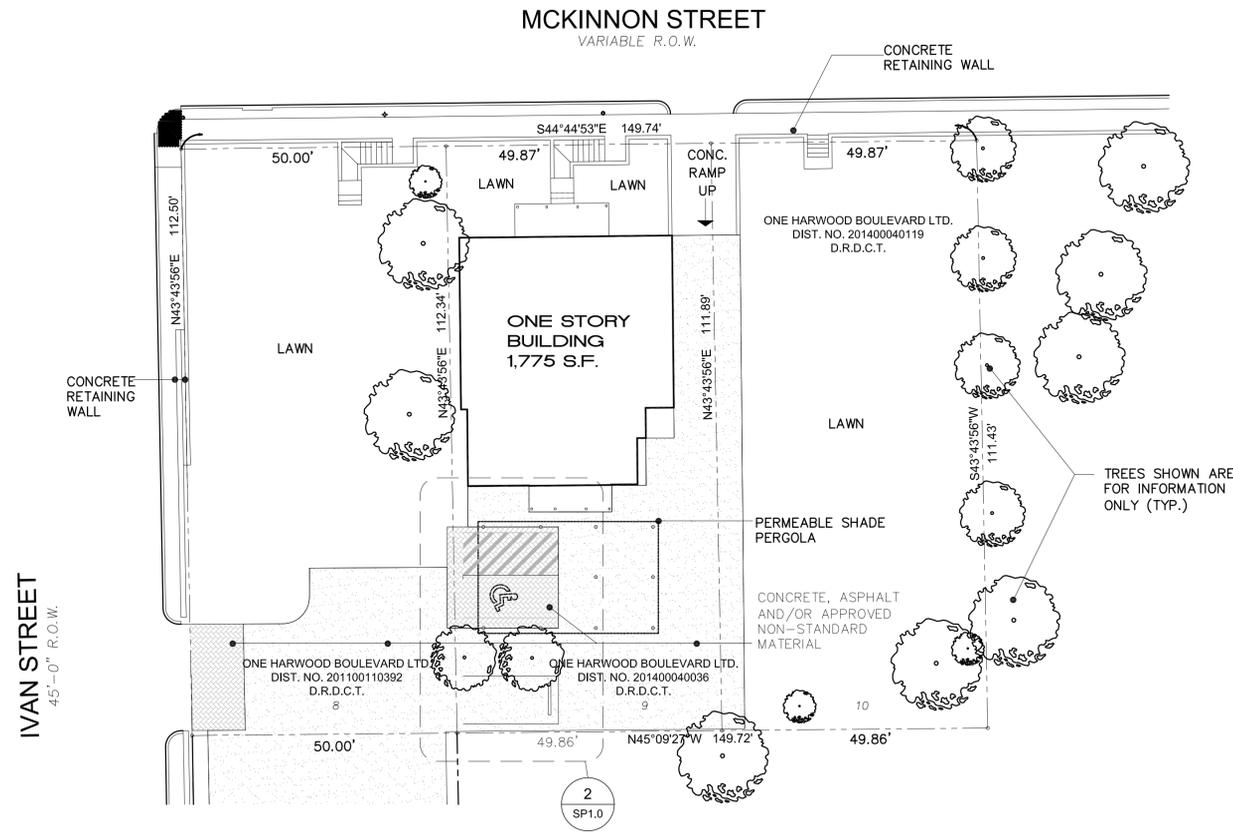

**VICINITY MAP**

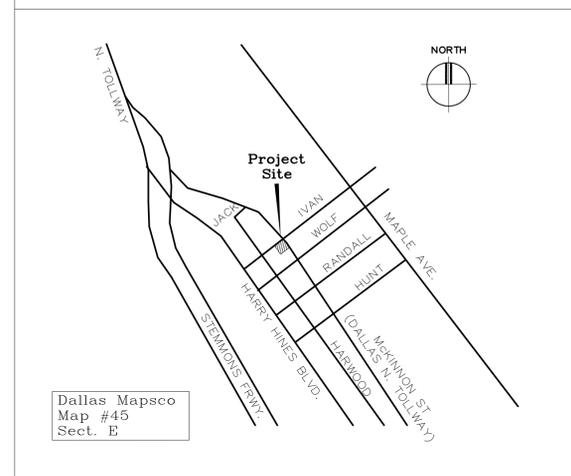

Dallas Mapsco  
Map #45  
Sect. E

**PARKING DATA**

REQUIRED PARKING:		
RESTAURANT	799 SF/100	8
WAREHOUSE	976 SF/1,000	1
<b>TOTAL:</b>		<b>9</b>
PARKING PROVIDED:		
ON-SITE		2
EXISTING REMOTE PARKING LOT		7
<b>TOTAL:</b>		<b>9</b>

**Site Plan  
Specific Use Permit**

2501 N. Harwood Street  
Dallas, TX 75201  
214-871-0871

**THE GROVE  
RESTAURANT**  
N.E. CORNER IVAN STREET + MCKINNON STREET  
DALLAS, TEXAS 75201

THESE DRAWINGS AND COPIES ARE THE COPYRIGHTED PROPERTY OF THE ARCHITECT. THEY MAY NOT BE USED FOR PROJECTS OTHER THAN THE DESIGNED PROJECT WITHOUT THE SPECIFIC WRITTEN APPROVAL OF THE ARCHITECT.

REVISIONS:

PRELIMINARY ISSUES:

PROJECT ARCHITECT:

ASHRAF SHOKRY

ISSUE DATE:

10/11/2019

APPROVED BY:

J.S.

DRAWN BY:

ASHRAF SHOKRY

JOB AND SHEET NO.:

DRAWING TITLE:

SITE PLAN

SHEET NO.:

**SP1.0**