

VICINITY MAP

NTS



GENERAL NOTES:


1. PARKING: 21 P/S REQUIRED
2. 25 - 10'x18' SPACES PROVIDED
  - 2.1. 2 HANDICAP ACCESSIBLE SPACES PROVIDED

12/07/2015  
DATE REVISION  
03/08/2017  
CASE NUMBER

BALDWIN ASSOCIATES  
3904 Elm Street, Suite B  
Dallas, Texas 75226  
MOBILE: 214.729.7949  
OFFICE: 214.824.7949  
rob@baldwinplanning.com





10302 GARLAND ROAD  
CITY OF DALLAS, TEXAS

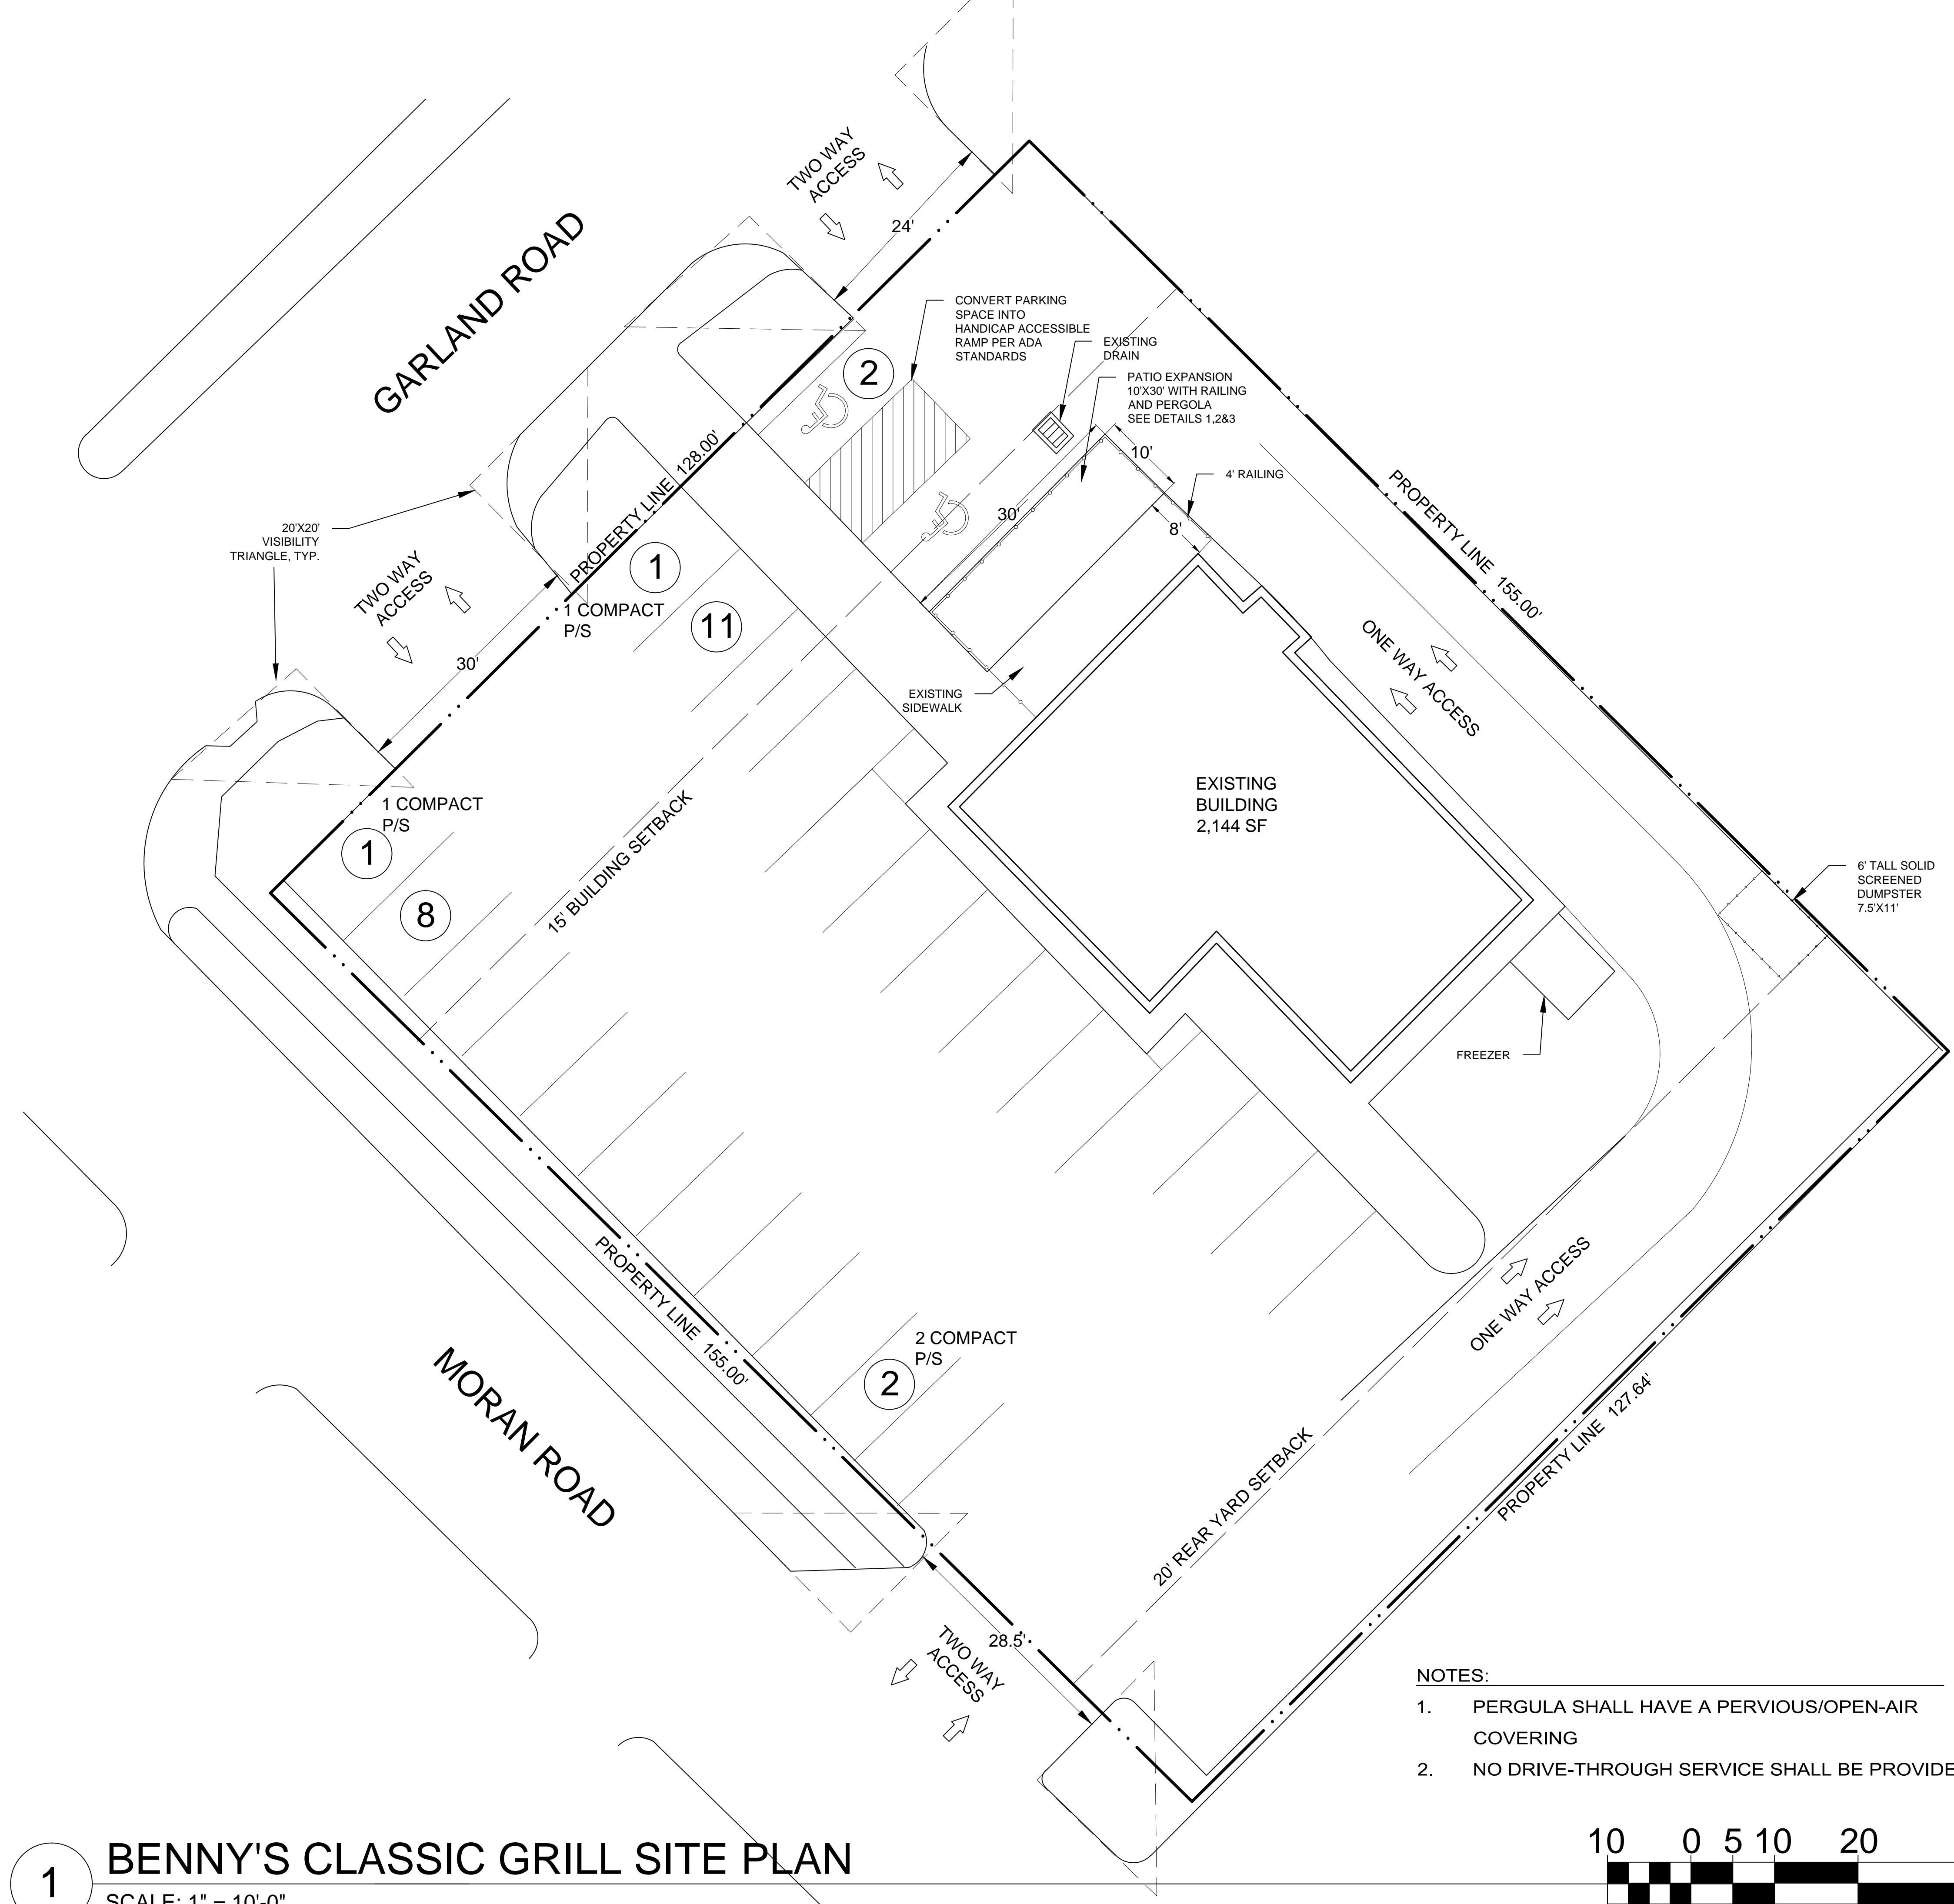

NOTES:

1. PERGOLA SHALL HAVE A PERVIOUS/OPEN-AIR COVERING
2. NO DRIVE-THROUGH SERVICE SHALL BE PROVIDED

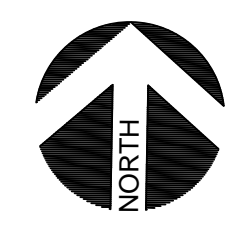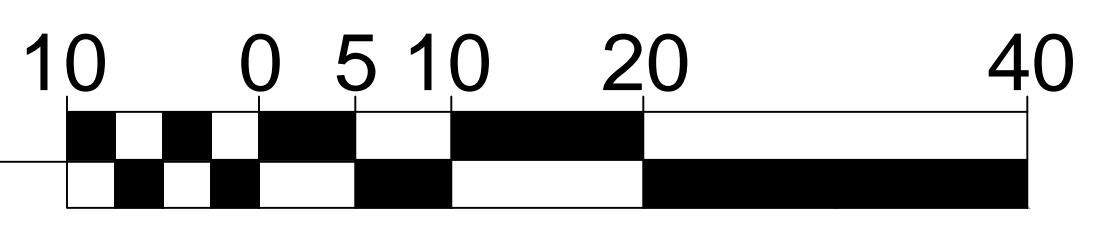

1

BENNY'S CLASSIC GRILL SITE PLAN

SCALE: 1" = 10'-0"