


MINOR AMENDMENT PARKING CALCULATIONS:				
AREA:	TOTAL SQ FT	RATIO REQ	TOTAL PARKING REQUIRED	TOTAL PARKING PROVIDED
ARENA & PRIVATE STABLES:	36,096 SQ FT	1:1,000 SQ FT	37 PARKING SPACES	37 PARKING SPACES
EXISTING COMMERCIAL AMUSEMENT:	31,770 SQ FT	1: 100 SQ FT	318 PARKING SPACES	390 PARKING SPACES
NEW ADDITION COMMERCIAL AMUSEMENT:	3,300 SQ FT	1: 100 SQ FT	33 PARKING SPACES	33 PARKING SPACES
TOTAL PARKING SPACES:			388 PARKING SPACES	467 PARKING SPACES

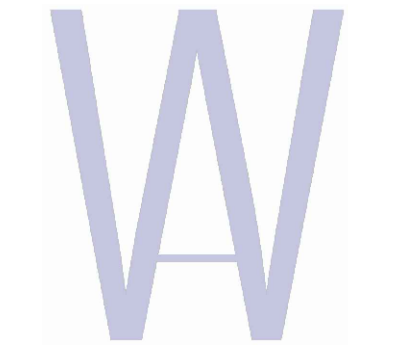

WARD ARCHITECTURE PLLC
609 CHEEK SPARGER ROAD
COLLEEVILLE, TEXAS 76034



01-15-2016

**STORAGE ADDITIONS
MEDIEVAL TIMES
2021 N. STEMMONS FWY
DALLAS, TEXAS 75207**



Drawn By: CA
Checked By: GW
Project No: 15-45
Issue Date:

Revisions		
No.	Date	Description

Issued: PERMIT SET 01/15/2016
Sheet Title: MIN. AMENDMENT SITE PLAN

A1.00

Sheet Number

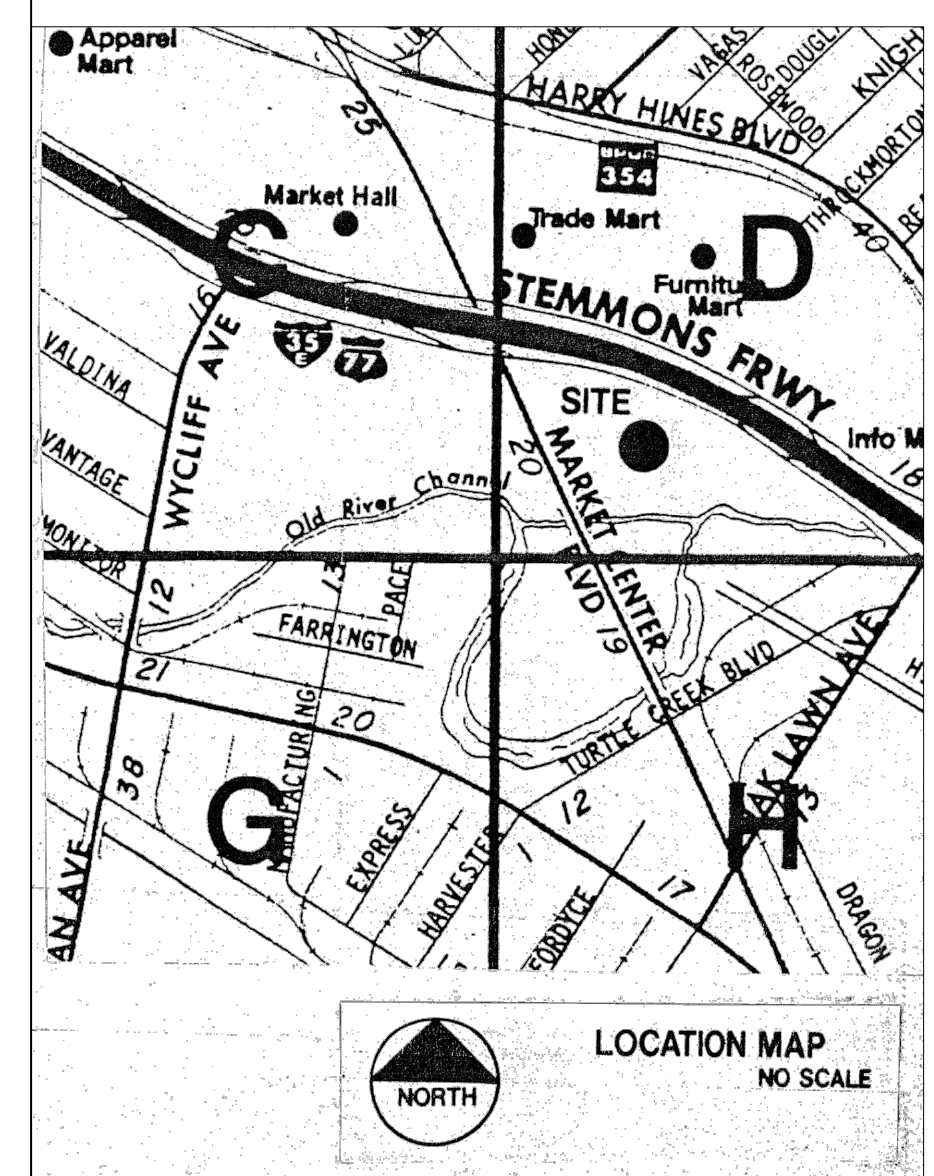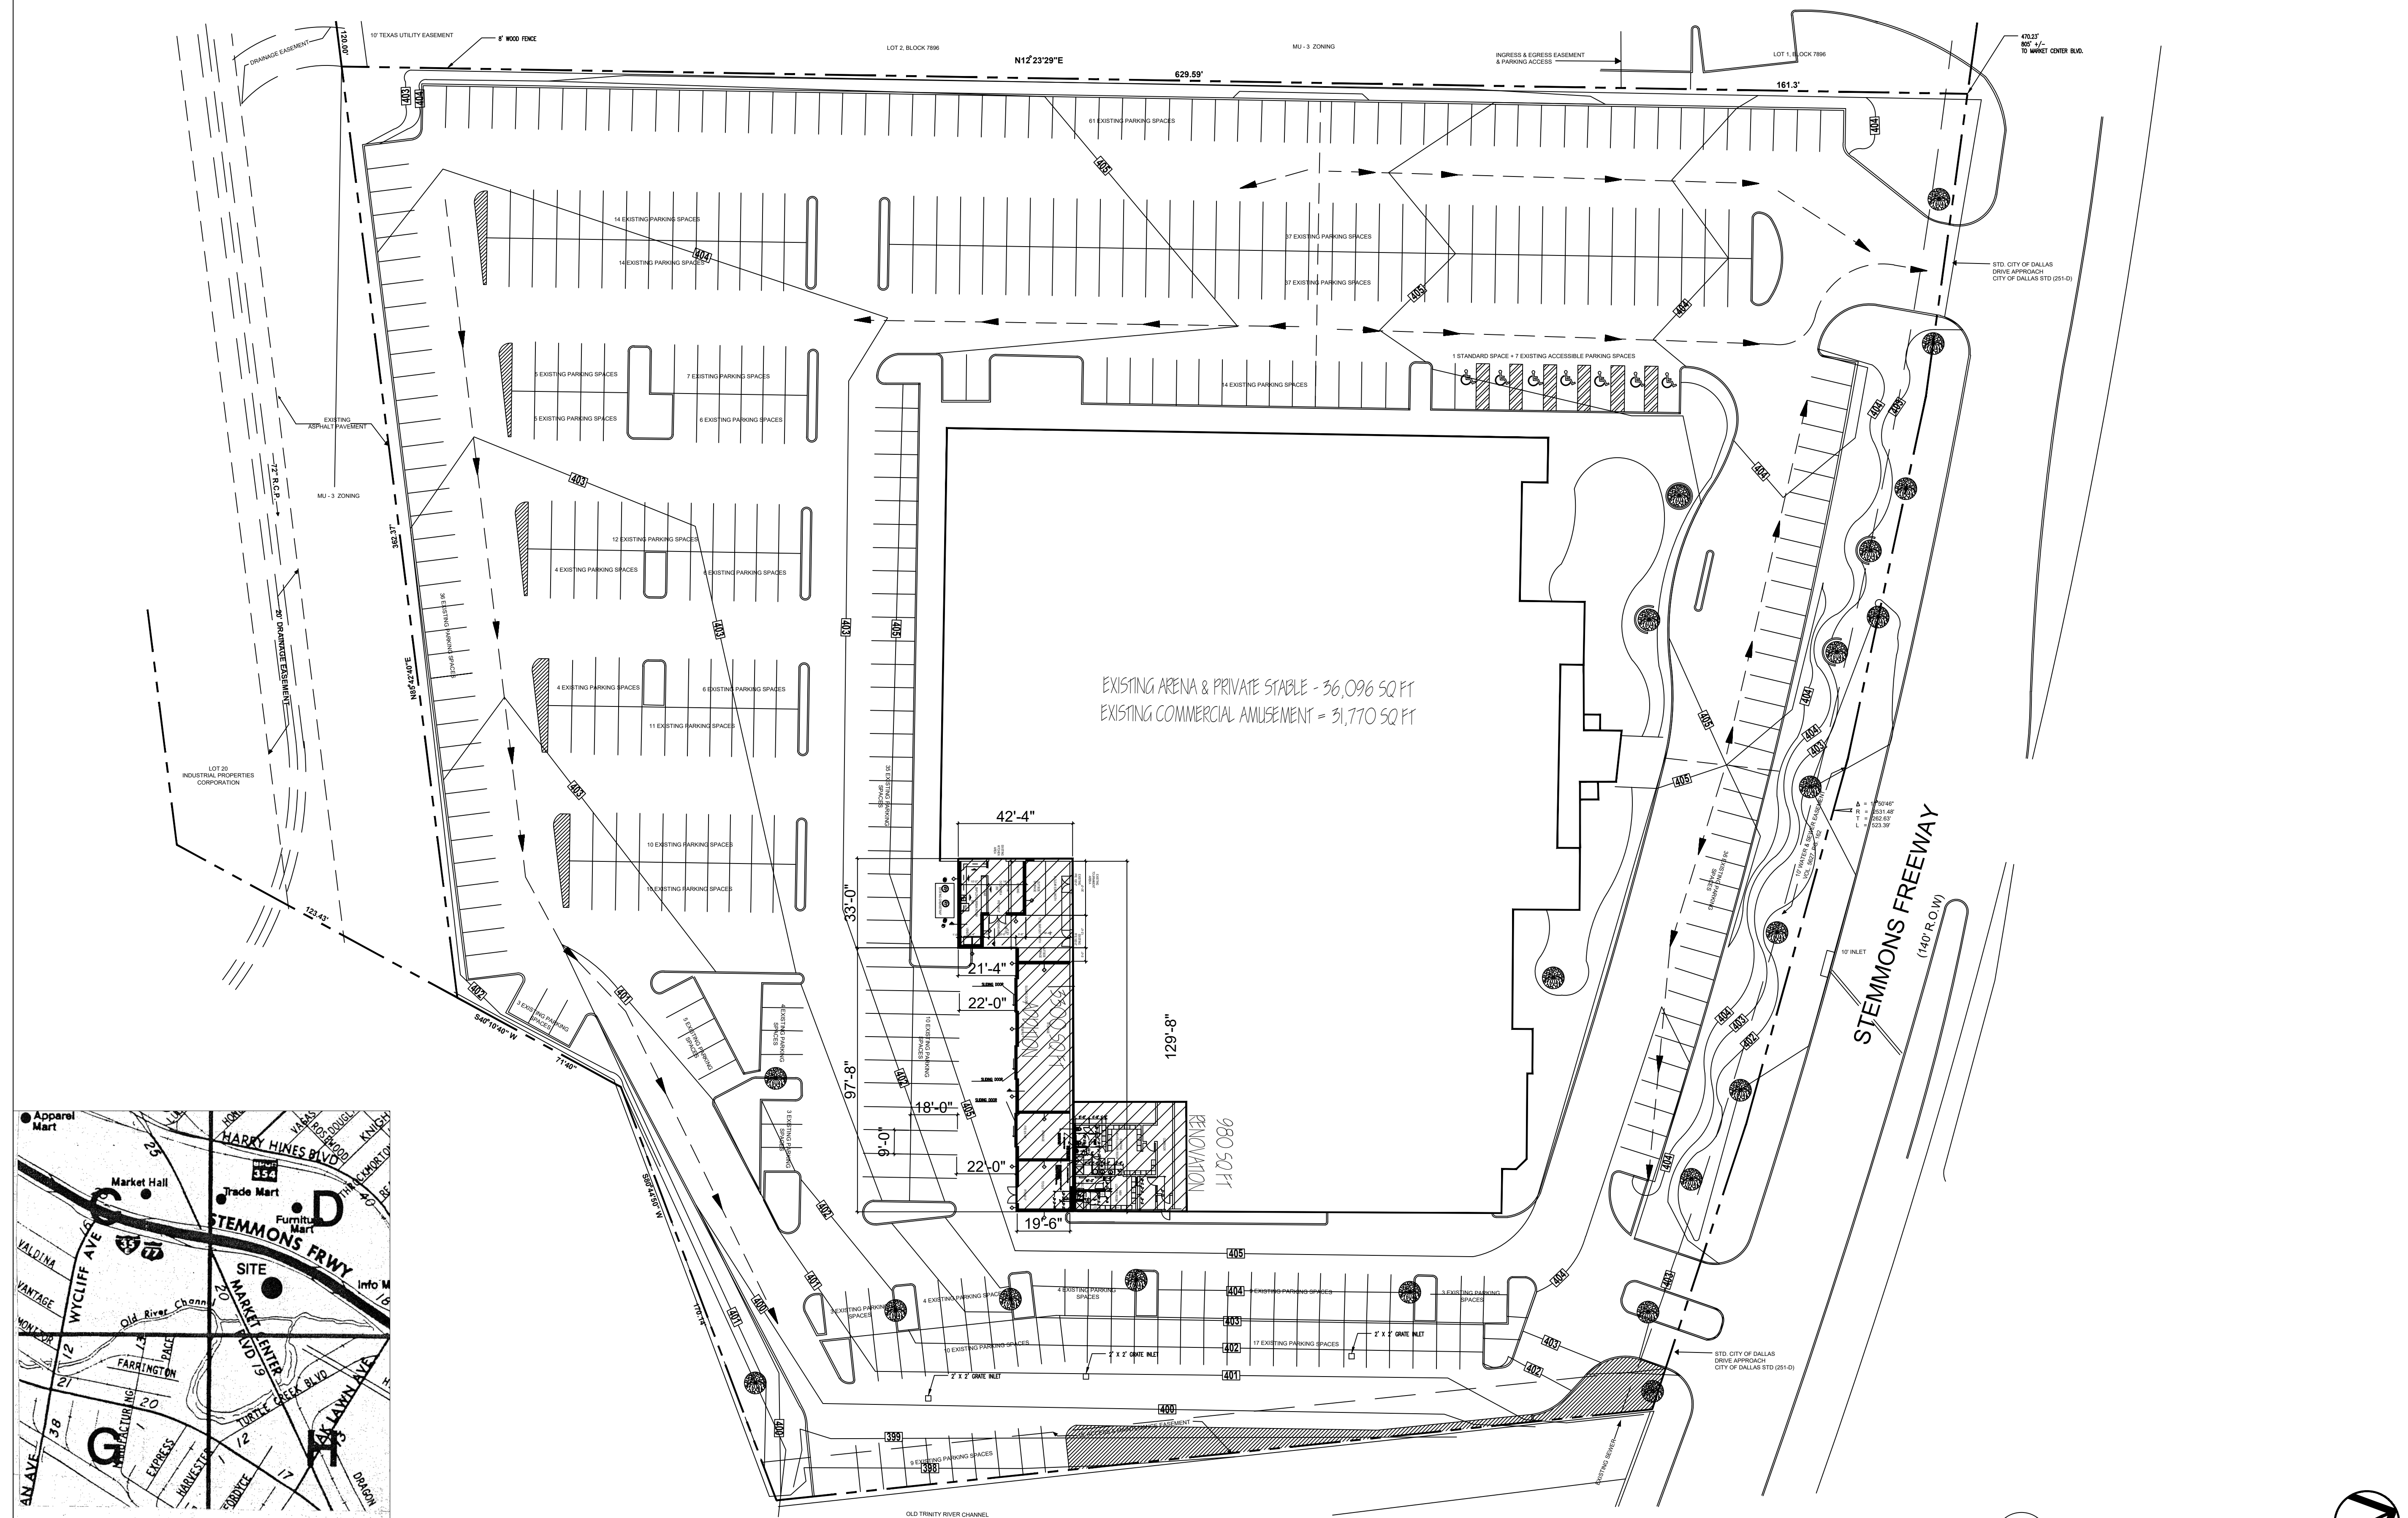

01 MINOR AMENDMENT PLAN
SCALE: 1" = 30'

