


1 ENLARGED SITE PLAN
SCALE: 3/16" = 1'-0"

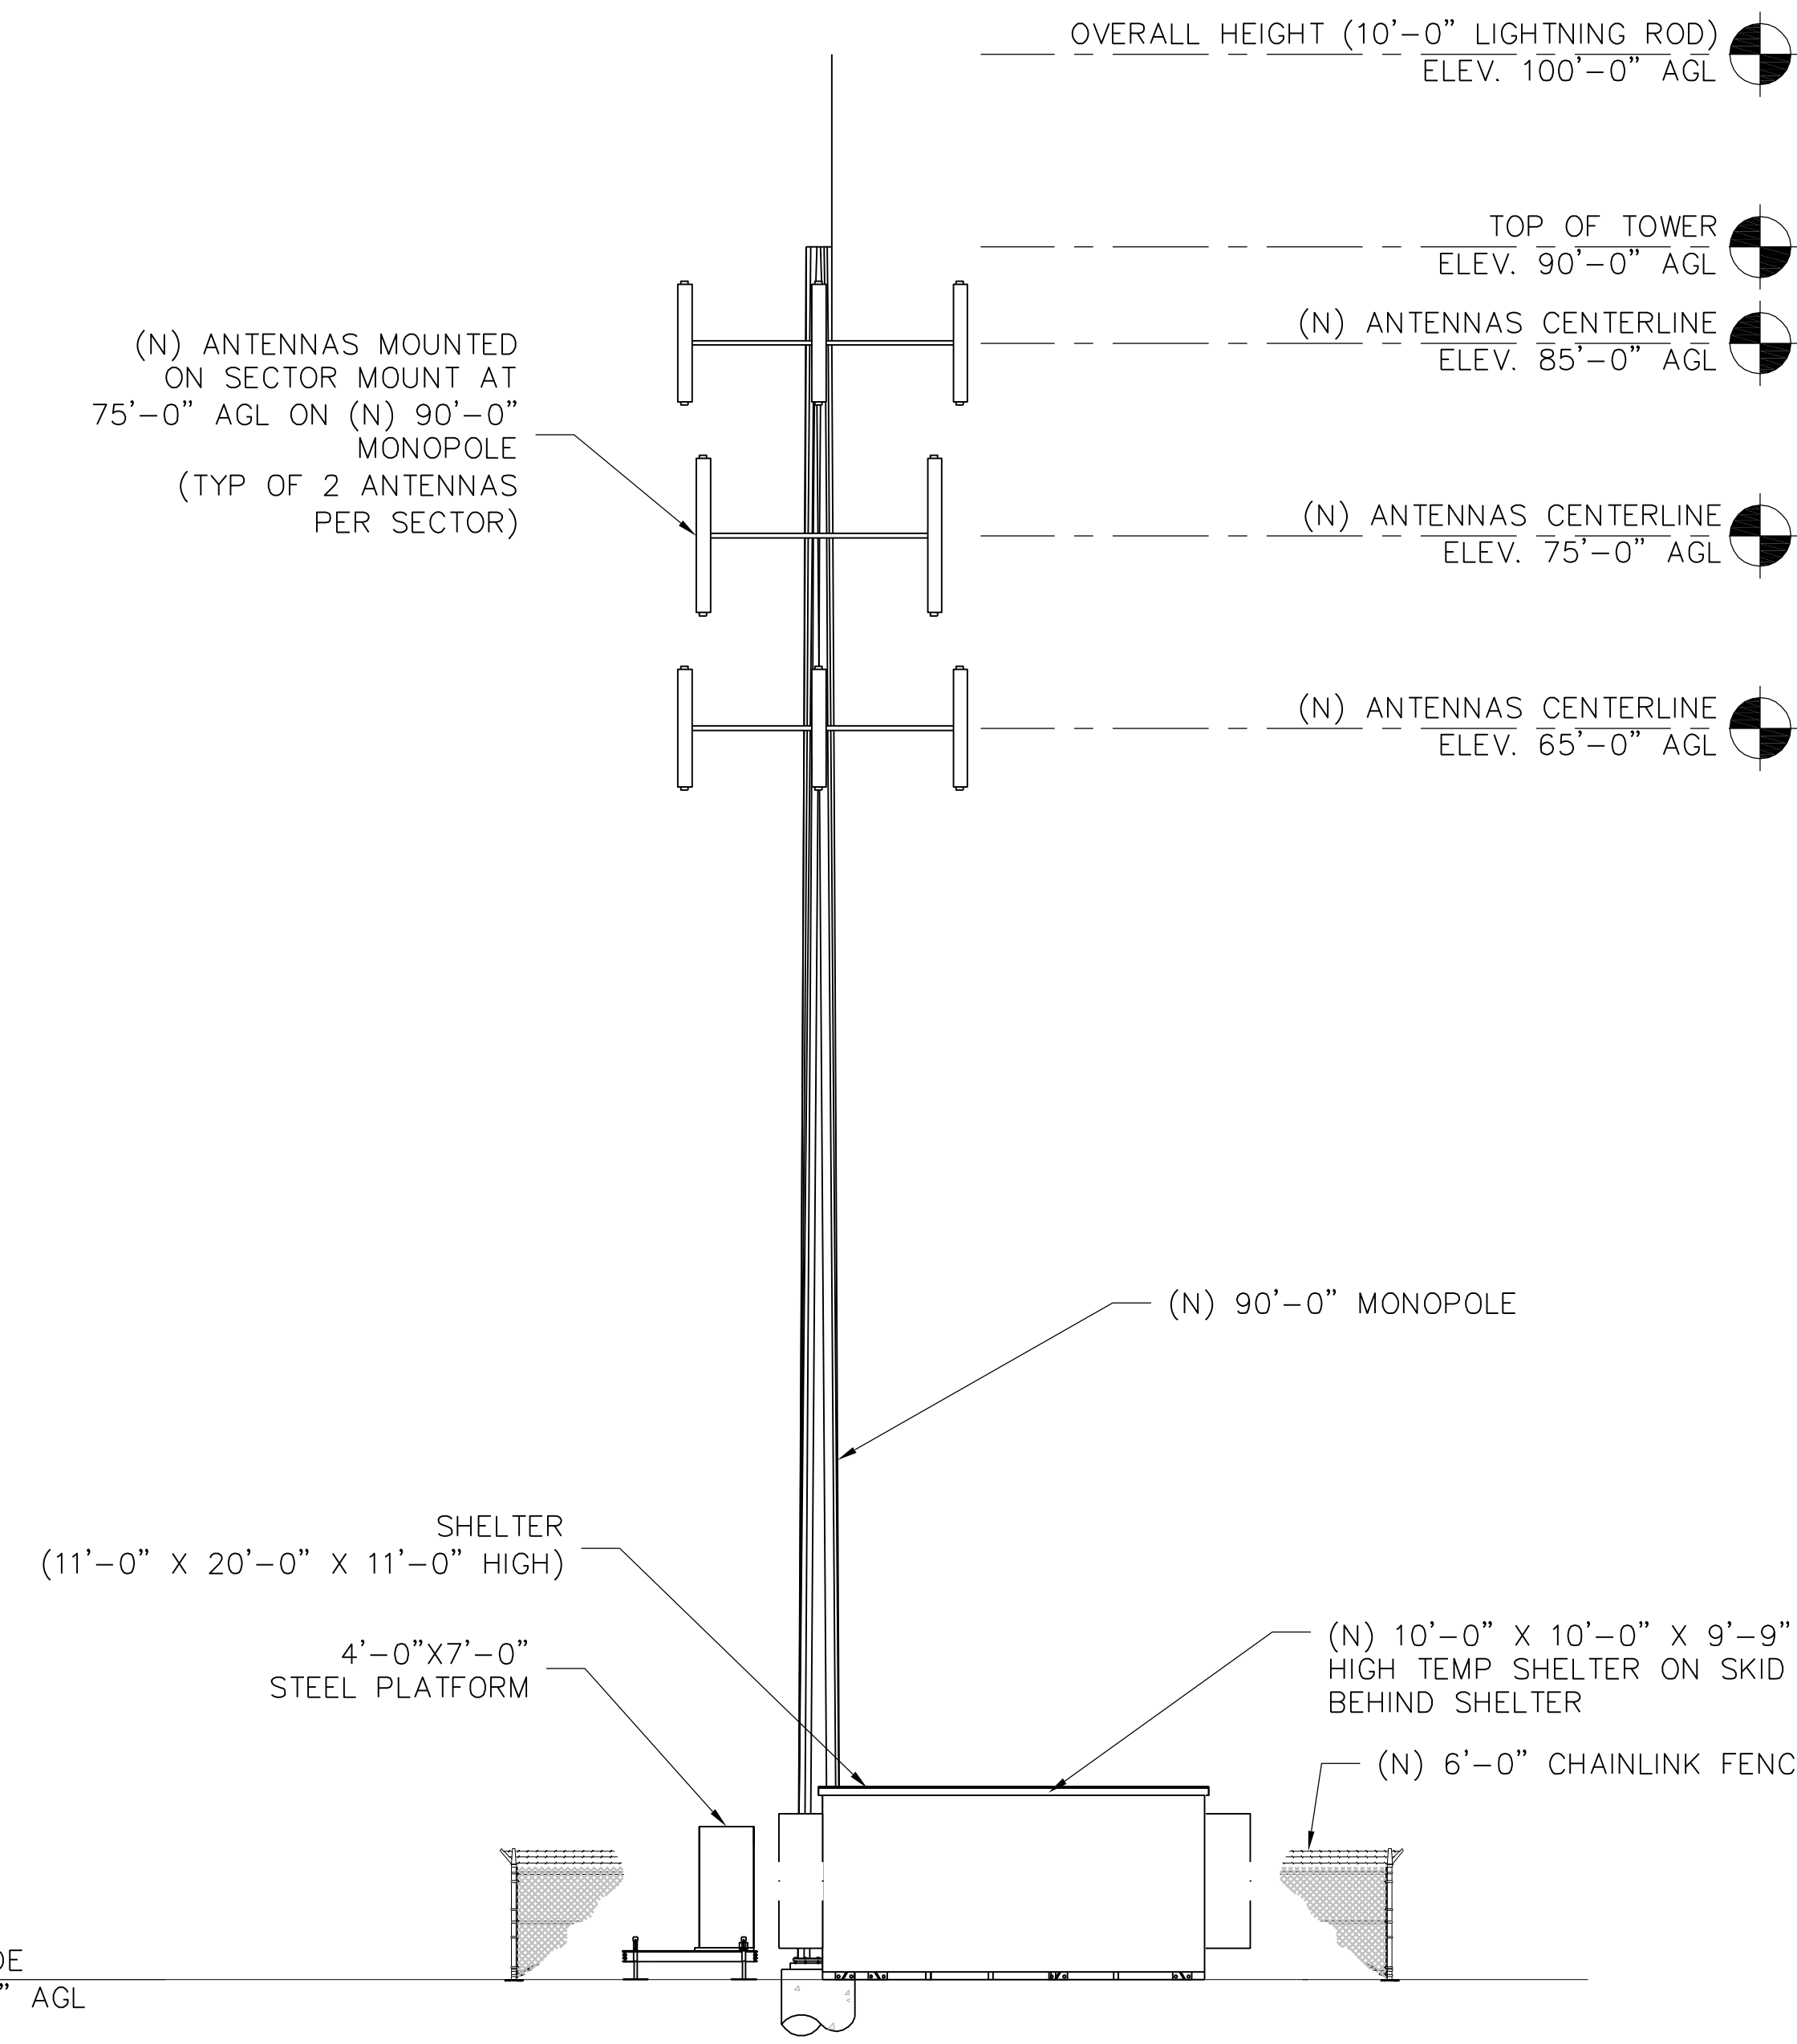

2 TOWER ELEVATION
SCALE: 1/8" = 1'-0"

NO.	DATE	ISSUED FOR REVIEW	REVISION
E	06/30/15	ISSUED FOR REVIEW	
D	05/29/15	ISSUED FOR REVIEW	
C	05/28/15	ISSUED FOR REVIEW	
B	03/27/15	ISSUED FOR REVIEW	
A	01/19/15	ISSUED FOR REVIEW	

verizonwireless

7 VILLAGE CIRCLE SUITE #400
WESTLAKE, TEXAS 76262

DATE DRAWN: 01/19/15
DRAWN BY: C. RIM
APPROVED BY: J. GEORGE

NEPA DRAWING
DALLAS VICKERY TOWER
SITE ID # 182834
5619 BELMONT AVENUE
DALLAS, TX 75205
DALLAS COUNTY

ALLPRO
CONSULTING GROUP, INC.

9221 LYNDON B JOHNSON FREEWAY
SUITE 204 DALLAS, TX 75243
PHONE: 972-331-8893
FAX: 866-364-8375
WWW.ALLPROCGI.COM
FIRM REGISTRATION # 8242
ACGI# 15-0743

ZONING CASE NO.:

SHEET NAME
ENLARGED SITE PLAN AND ELEVATION FOR SUP

SHEET NUMBER
C-1