


PARKING REQUIRED: 11 SPACES
PARKING PROVIDED: 13 SPACES



1 SITE PLAN
SCALE: 1"=20'-0"

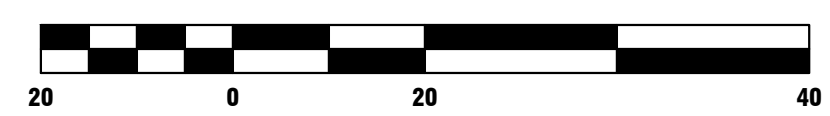


LEGAL DESCRIPTION
BLOCK 7790 LOT 4



2 VICINITY MAP
FOR REFERENCE ONLY

LOT DESCRIPTION	
MAIN BUILDING	2,120 S.F.
ATTACHED CANOPY	2,250 S.F.
DETACHED CANOPY	624 S.F.
CONCRETE AREA	29,096 S.F.
TOTAL COVERED AREA	4,994 S.F.
LOT SIZE	34,020 S.F.
% OF LOT COVERAGE	14.68%

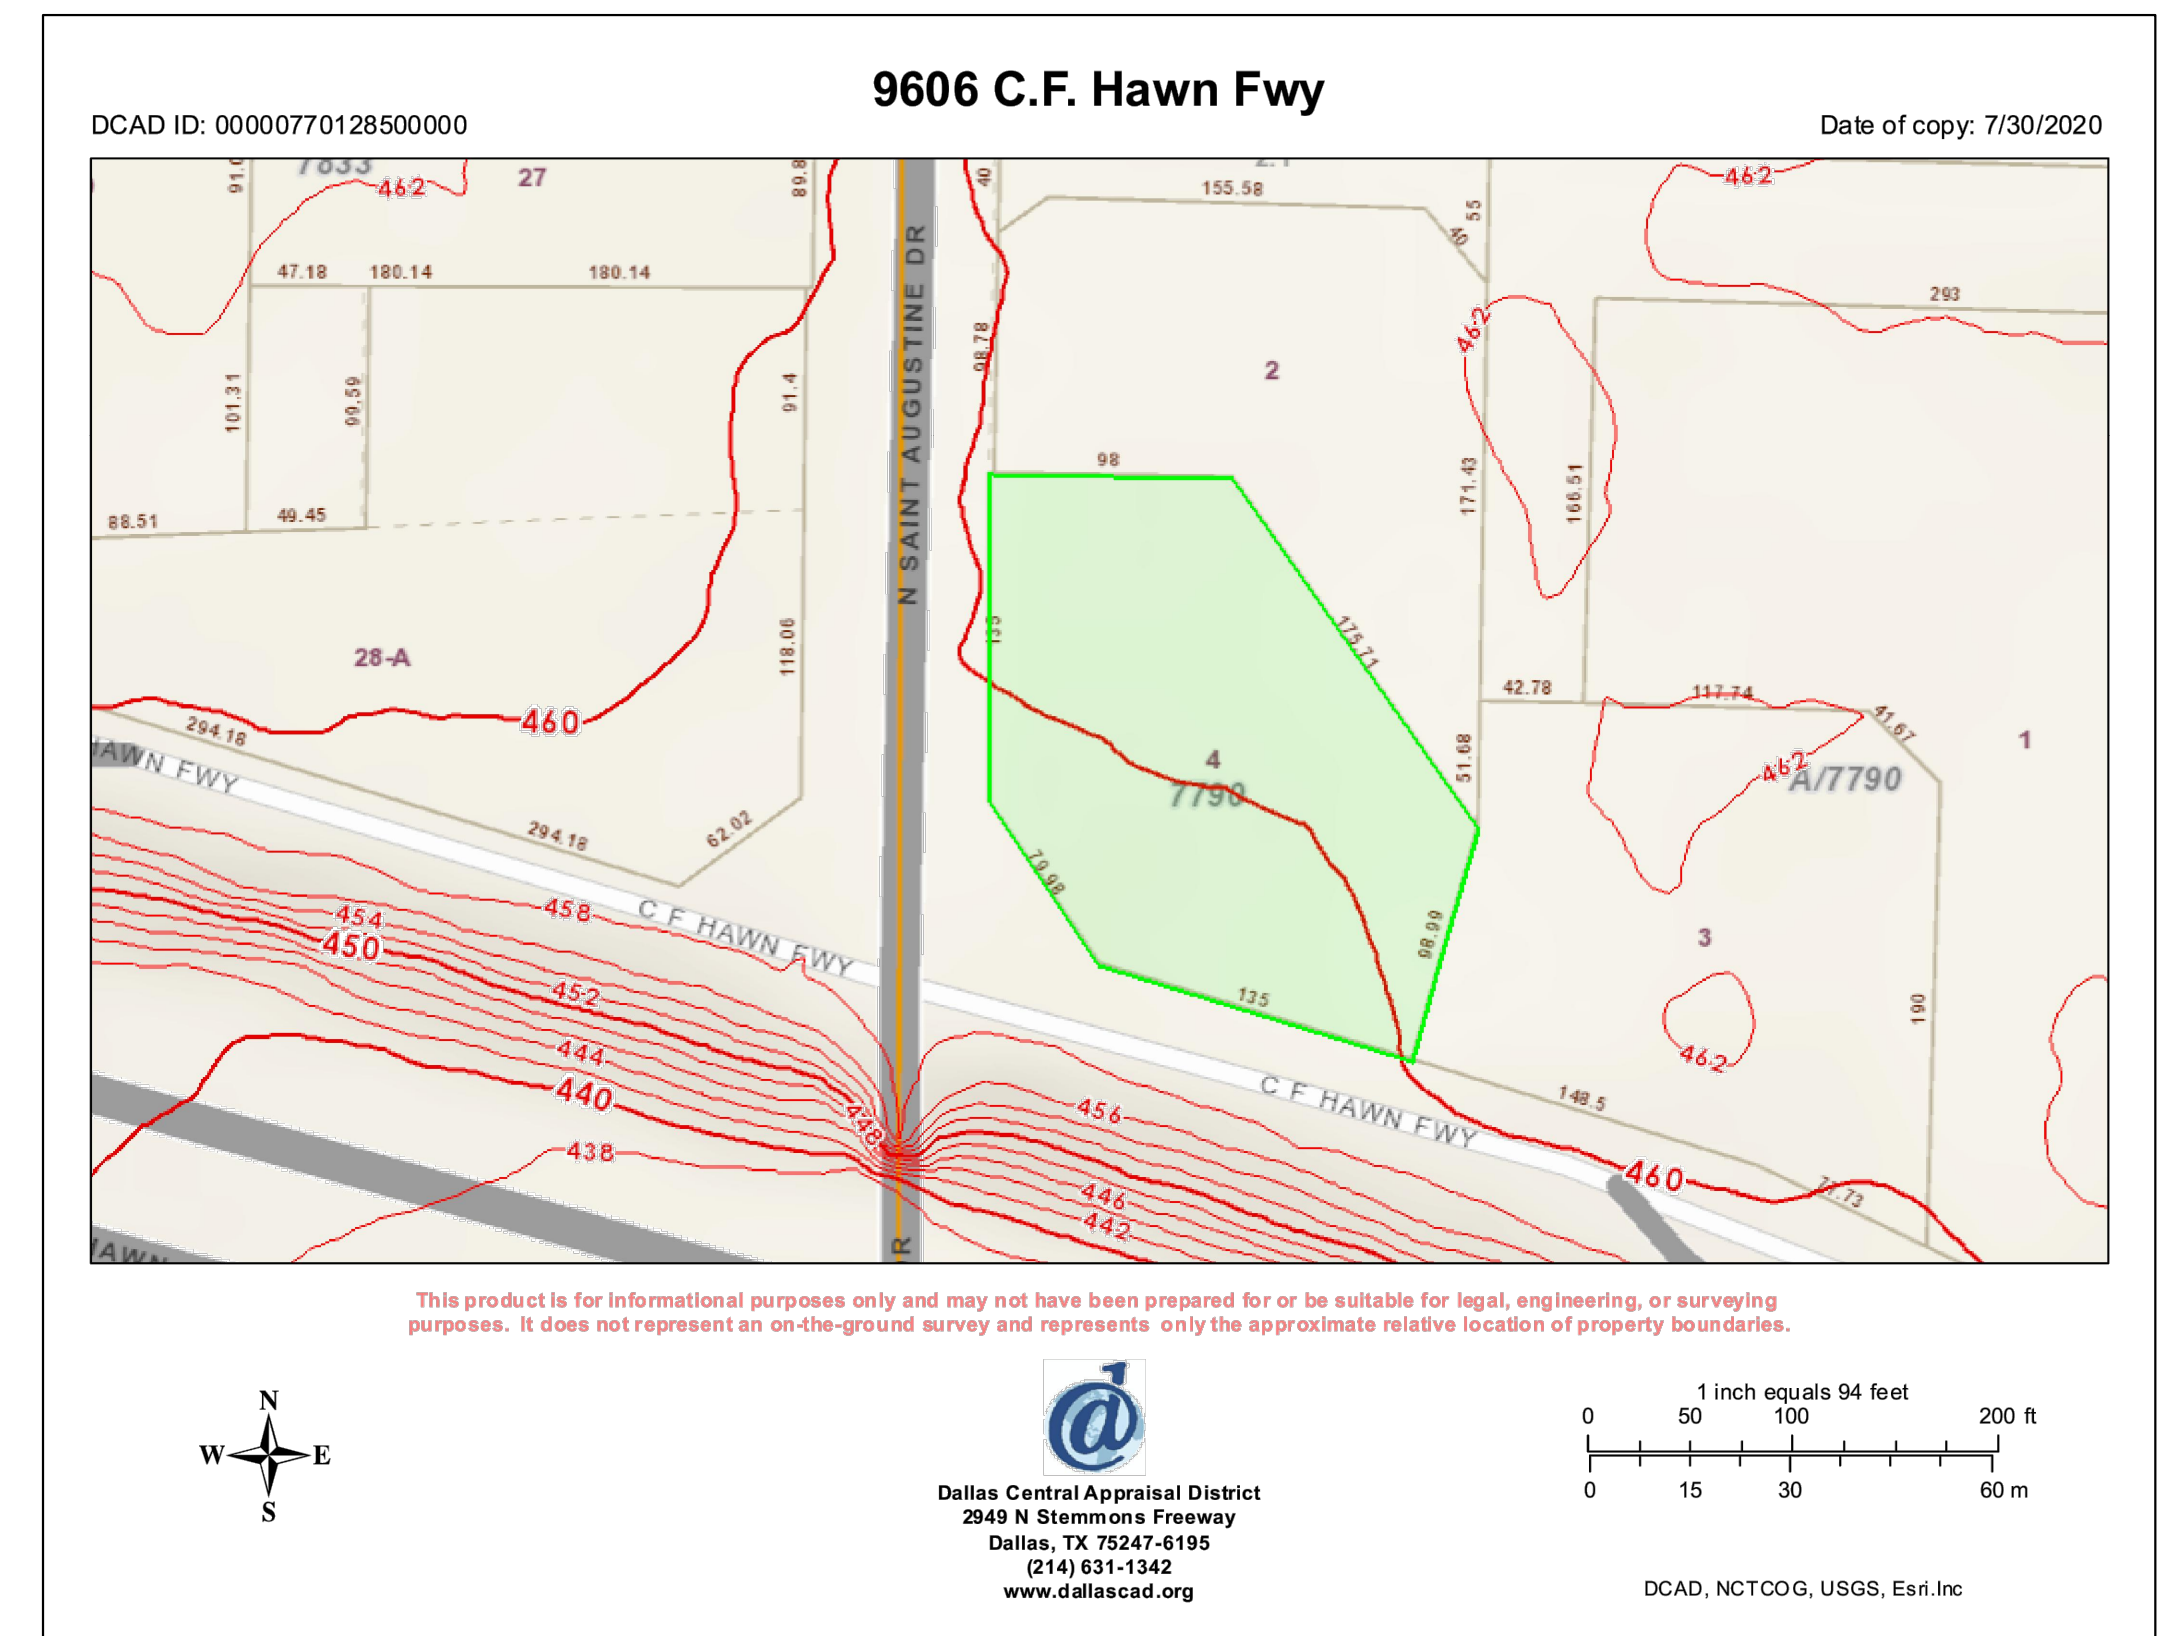

3 CONTOUR MAP
FOR REFERENCE ONLY

Project SITE PLAN	Scale 1"=20'-0"
Date 07/30/20	Drawn By AC

Sheet
C1

Project Name & Address
9606 C.F. HAWN FWY
DALLAS, TX
75217



CONSTRUCTION CONCEPTS INC.
"Planning and Designing a Better Tomorrow"
317 E. Jefferson Blvd.
Dallas, TX. 75203
Tel. : (214) 946-4300

THESE PLANS ARE INTENDED TO PROVIDE BASIC CONSTRUCTION INFORMATION NECESSARY TO SUBSTANTIALLY BUILD THIS STRUCTURE. THESE PLANS MUST BE VERIFIED AND CHECKED BY THE BUILDER, HOMEOWNER, AND ALL CONTRACTORS OF THIS JOB PRIOR TO CONSTRUCTION. BUILDER SHOULD OBTAIN COMPLETE ENGINEERING SERVICES, HVAC, AND STRUCTURAL BEFORE BEGINNING CONSTRUCTION OF ANY KIND. NOTE: ALL FEDERAL, STATE, AND LOCAL CODES AND RESTRICTIONS TAKE PRECEDENCE OVER ANY PART OF THESE PLANS.

GREAT CARE AND EFFORT HAVE GONE INTO THE CREATION OF THESE BLUEPRINTS. HOWEVER, BECAUSE OF THE VARIANCE IN GEOGRAPHIC LOCATIONS, CONSTRUCTION CONCEPTS, INC. WILL NOT ASSUME LIABILITY FOR ANY DAMAGES DUE TO ERRORS, OMISSIONS, OR DEFICIENCIES ON THESE PLANS. OWNER/BUILDER MUST COMPLY WITH LOCAL BUILDING CODES PRIOR TO COMMENCEMENT OF CONSTRUCTION. THE PURCHASE OF THESE PLANS ENTITLES THE BUYER TO CONSTRUCT THIS HOUSE ONLY ONCE. ANY COPYING, TRACING, OR ALTERING OF THESE PLANS IS NOT PERMITTED. VIOLATORS WILL BE SUBJECT TO PROSECUTION UNDER COPYRIGHT LAWS.