


# EXHIBIT 305F

Z012-151/11600-C(RB) 24896

Rev. 01/09/07

### LANDSCAPE LEGEND

- 1" RED OAK 4-8" CALIPER 6" CLEAR TRUNK
- 6-8" CAMBODIA REDWOOD 3-4" CALIPER
- 1/2" LIVE OAK 4" CALIPER 6" CLEAR TRUNK
- 1/2" BALD CYPRESS 3" CALIPER - 6" CLEAR TRUNK
- 4-8" CAMBODIA REDWOOD 3-4" CALIPER
- 3"VELLY AFRICAN HOLLY 2-1/2" TALL
- 4" JAPANESE MAPLE 3" CALIPER
- 1/2" NELL STEVEN HOLLY 18" TALL
- RETAL LANDSCAPING EDGING
- GENERAL PLANTING AREA
- SPECIAL PLANTING AREA
- existing trees

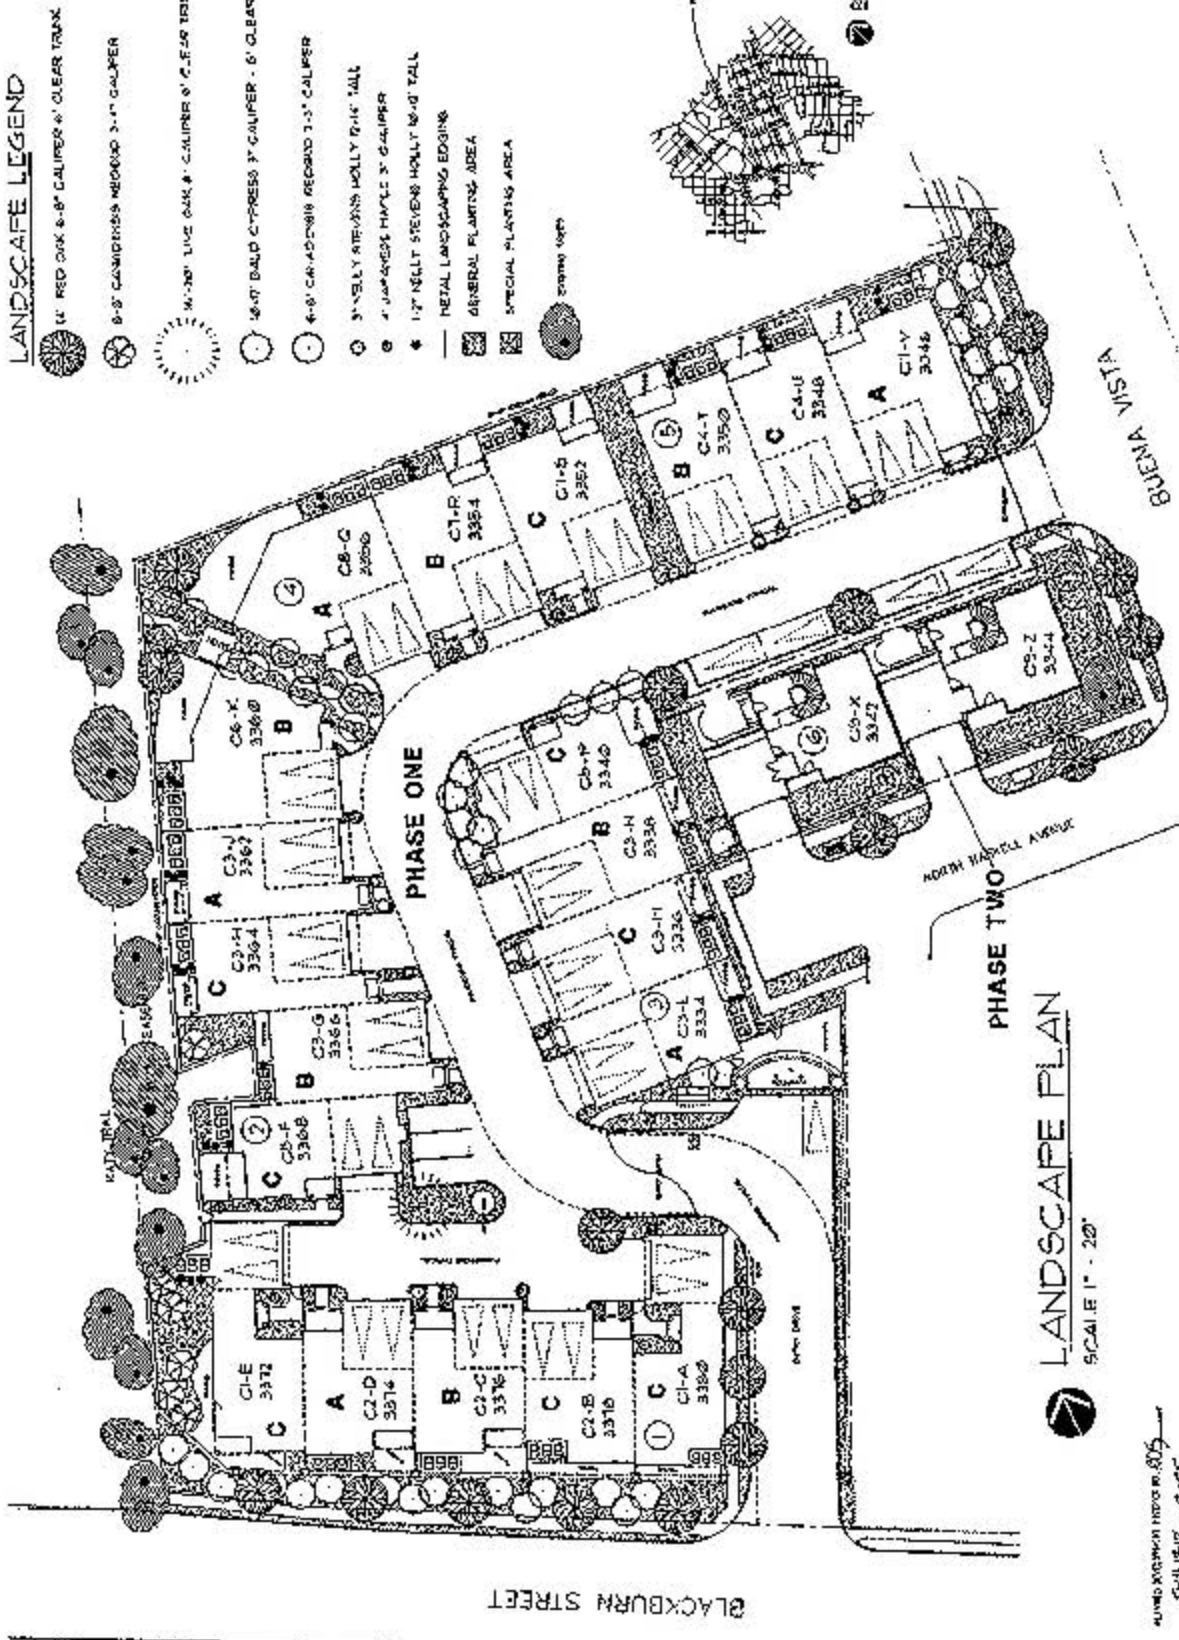

LANDSCAPE PLAN  
SCALE 1" = 20'

## CASCADE TOWNHOME ADDITION BLACKBURN @ BUENA VISTA

4140 KIRKMAN DRIVE W. 805  
 EXHIBIT 305F  
 A CENTEX Company

Z012-151/11600-C(RB)