

SITE DATA TABLE PD FOR MU-1 DISTRICT USES

TOTAL SITE AREA	440431 SF	10.11 AC
LAND USE	OFFICE USES	
TOTAL FLOOR AREA (SF)	134,285	
	SETBACKS	
	MIN.	PROVIDED
FRONT SETBACK	15 FT	15 FT
SIDE SETBACK	15 FT	16 FT
REAR SETBACK	15 FT	17 FT
	BULK STANDARDS	
	MAX.	PROVIDED
FLOOR AREA RATIO	0.8	0.3
BUIDING HEIGHT	85 FT + OVERRUNS	77
BUILDING STORIES	7	5
LOT COVERAGE	80%	22%
	PARKING	
	REQ.	
PARKING	PER CH. 51A	

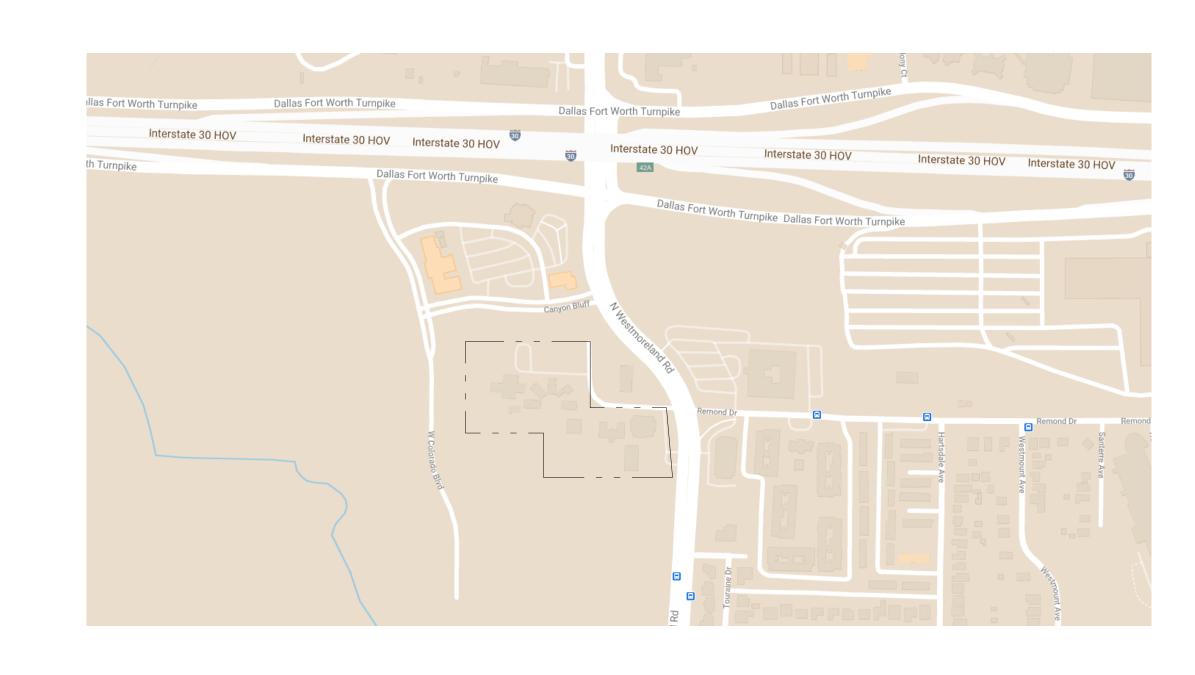

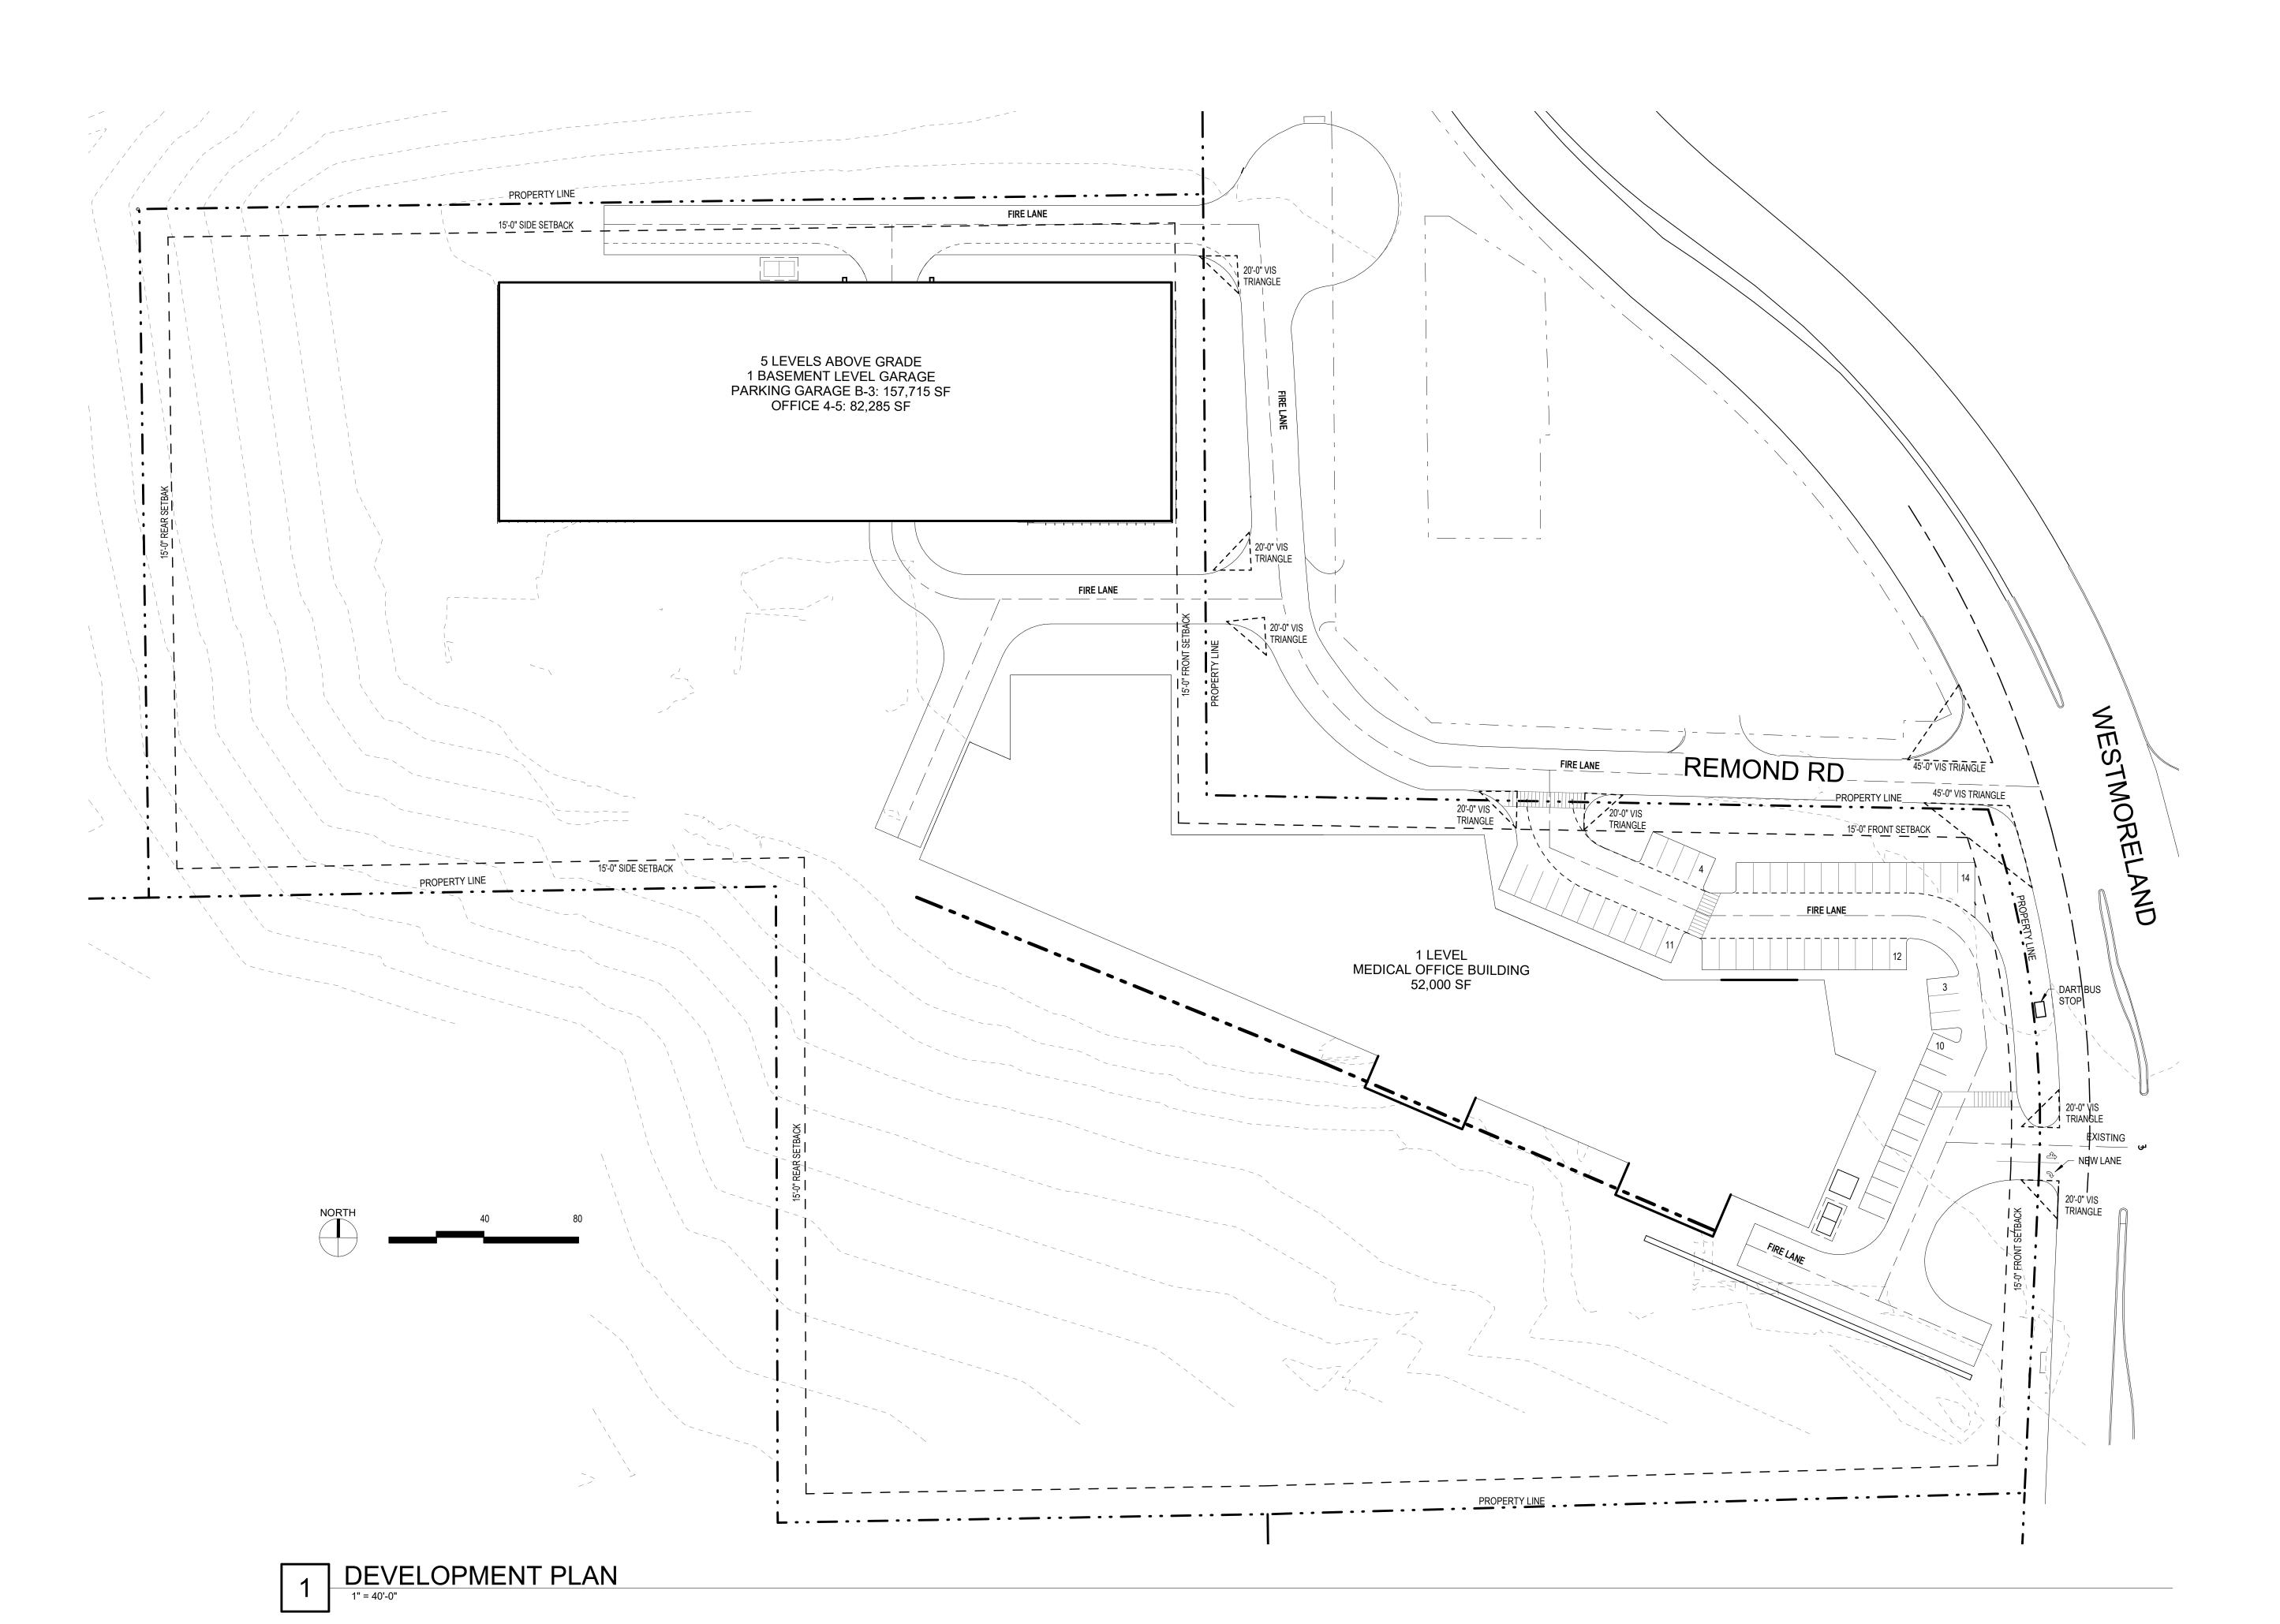

ARCHITECTURE INTERIOR DESIGN PLANNING

1506 w. griffin street dallas, texas 75215

214.522.1100 T

www.thaarch.com

HILLSIDE CAMPUS

METROCARE SERVICES

phase issue description:
DEVELOPMENT
PLAN

project issue date: 03/18/2021

drawn by: FAB
checked by: DL
revision schedule

date description

This document was issued on

01/10/21

by Todd C. Howard, Architect,
State of Texas,
license number 16322.

Not for regulatory approval,
permitting or construction.

project number:

DEVELOPMENT PLAN

DEV 01