


REPLACEMENT TREES:
 IN AREAS OTHER THAN THE BUILDING ADDITION CONSTRUCTION AREA, THERE ARE DEAD TREES AND MISSING TREES THROUGHOUT THE SITE THAT NEED TO BE REPLACED. THESE TREES ARE CLOUDED ON THIS PLAN. EACH REPLACEMENT TREE MUST BE CONNECTED TO THE NEAREST IRRIGATION ZONE THAT CONTROLS THE DRIP IRRIGATION AROUND THE EXISTING TREES. IN SOME CASES THE TREE IRRIGATION IS STILL IN PLACE WHERE THE TREE WAS REMOVED OR HAS DIED.

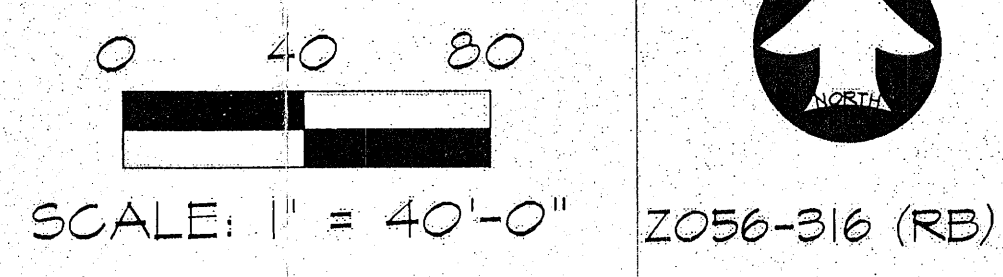

SHW Group LLP
 Architects + Engineers + Planners

Consultants:
 CIVIL: GLENN ENGINEERING, INC.
 STRUCTURAL: SHW GROUP, LLP
 MEP: EMA CONSULTING ENGINEERS
 LANDSCAPING: GRUBBS RAMSEY

Final Plans for Bidding and Construction



Carrollton - Farmers Branch
 Independent School District



**McWHORTER
 ELEMENTARY
 SCHOOL
 ADDITION**

DALLAS, TEXAS

Project Number: 4106.007.00
 Drawing Date: 05/11/2006
 Drawn: GRI
 Checked: GRI
 Scale: 1" = 40'-0"
 ACAD File:
 © 2006 SHW Group LLP

Revisions:
 1 - / - / - DESCRIPTION

Specific Use Permit
 No. 1396

Approved
 City Plan Commission
 October 12, 2006

LANDSCAPE PLAN

LP 1.01

070178
 26542

APPROVED BY
 CITY COUNCIL
 JAN 10 2007

Richard Williams
 City Secretary