


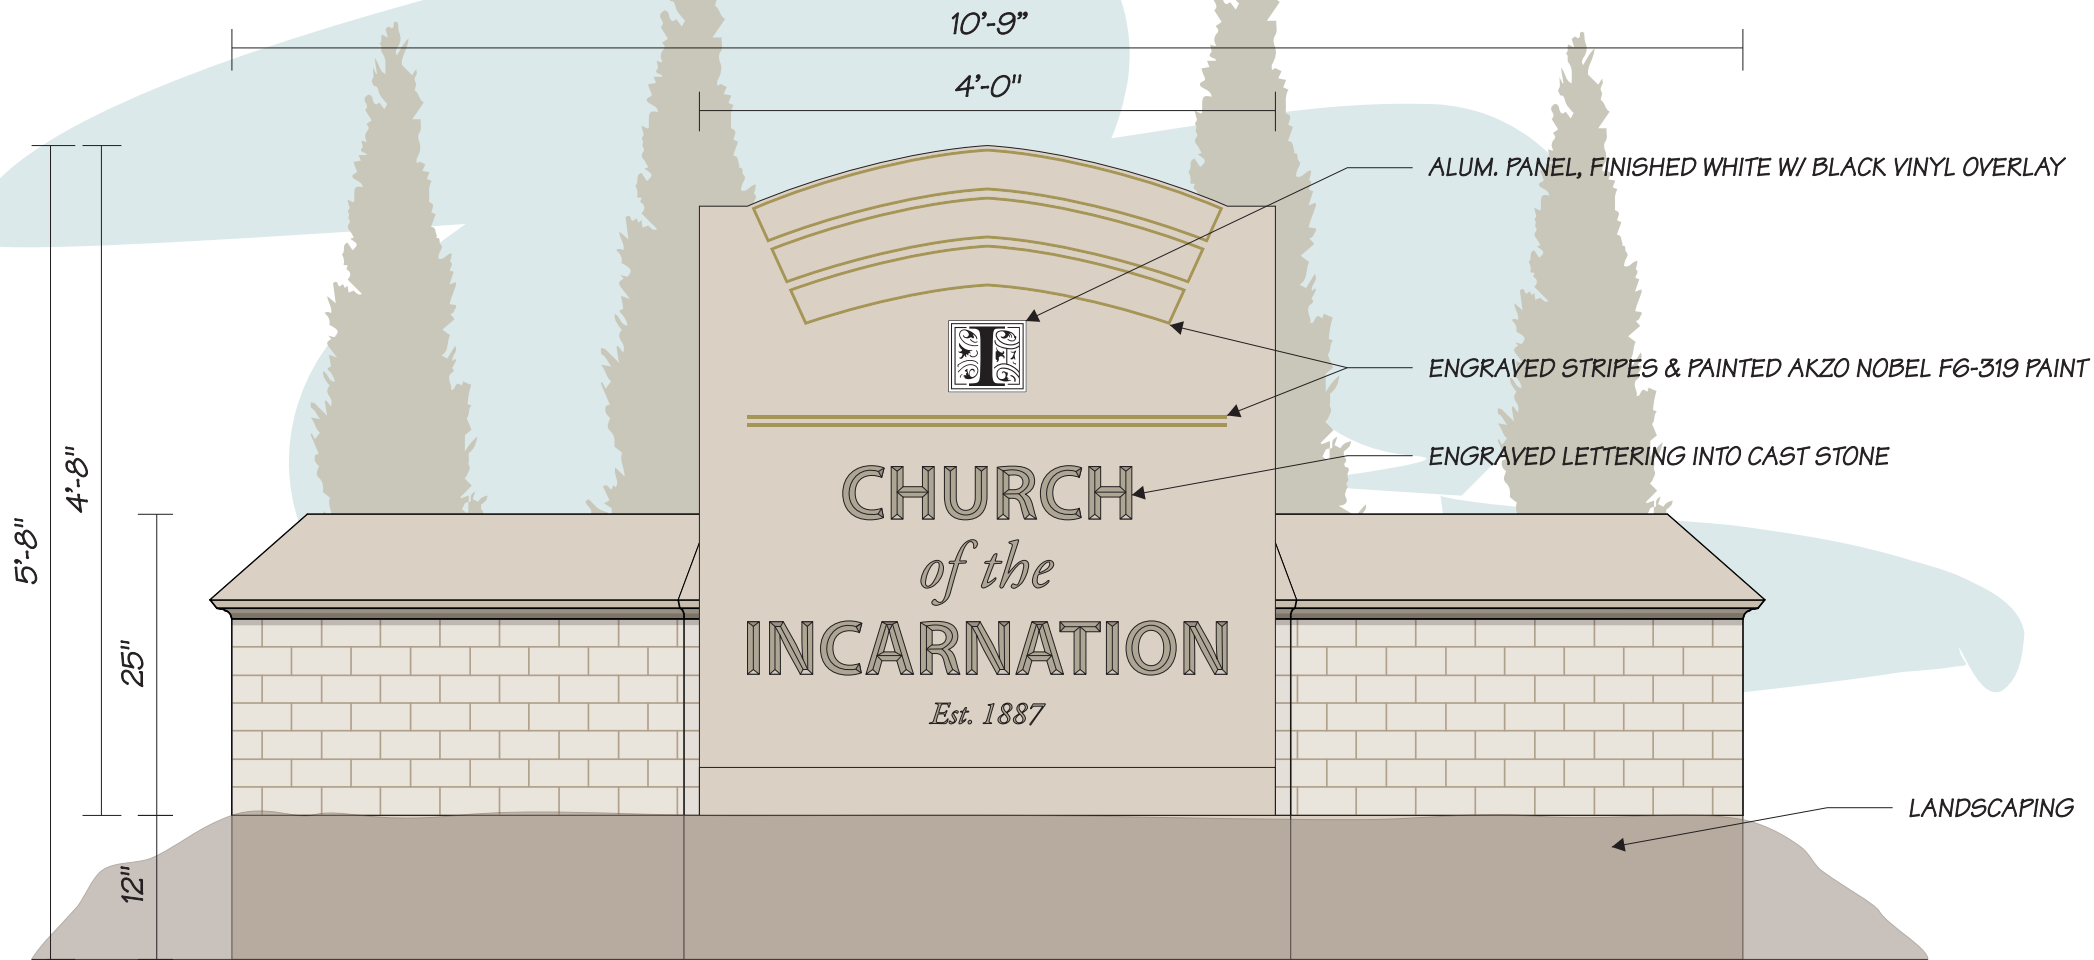

Monument

Scale is 3/4" = 1'

PATTERN UPON REQUEST



s/f	Qty.1
-----	-------

Color Palette \ Paint

- AKZO NOBEL F6-319
- PMS 465C
- PTM 3M 3630-69 DURANODIC
- PMS BLACK 5C SATIN FINISH
- PMS 420 C SATIN FINISH
-
-

Color Palette \ Vinyl

-
-
-
-

Color Palette \ Print \ Materials

-
-
-
-
-
-

notes

NOTES.....

Others to provide Stone & Brick monument w/ Engraved copy... Provide & install (1) S/F Non-illuminated Alum. panel w/ Digital print overlay... Stud mounted...

BAKERS' SIGNS
 COMPLETE SIGN SERVICES
 11201 FM 1485 -Conroe, Tx, 77306
 Phone:936-446-1239 Fax: 936-231-1220
 www.BakersSigns.com
 Sales Rep.: **MATT BAKER** Design By: **SJF**
 Date: **09.19.18** Proof #:

Project: Church of the Incarnation
 Location: ---

COPYRIGHT
 This design & rendering is the property of Baker's Signs and any reproduction or other use is strictly prohibited. All rights reserved.

CLIENT APPROVAL Signed: / / 18

REVISIONS

A:	DATE/REVISIONS


LANDLORD APPROVAL Signed: / / 18

OVERALL SIGN SQ. FT. ----

PROOF SCALE: **Scale valid Printed On Legal**

INSTALLATION NOTES:

We always strive to match as close as possible, However..... Many factors influence perceived color of a finished drawing in relation to the finished product. These include color, trim, monitor & printer settings as well as ambient light, and the physical limits of the photographic process.
 Note... Sizes, Colors & Prints may vary slightly in Production.

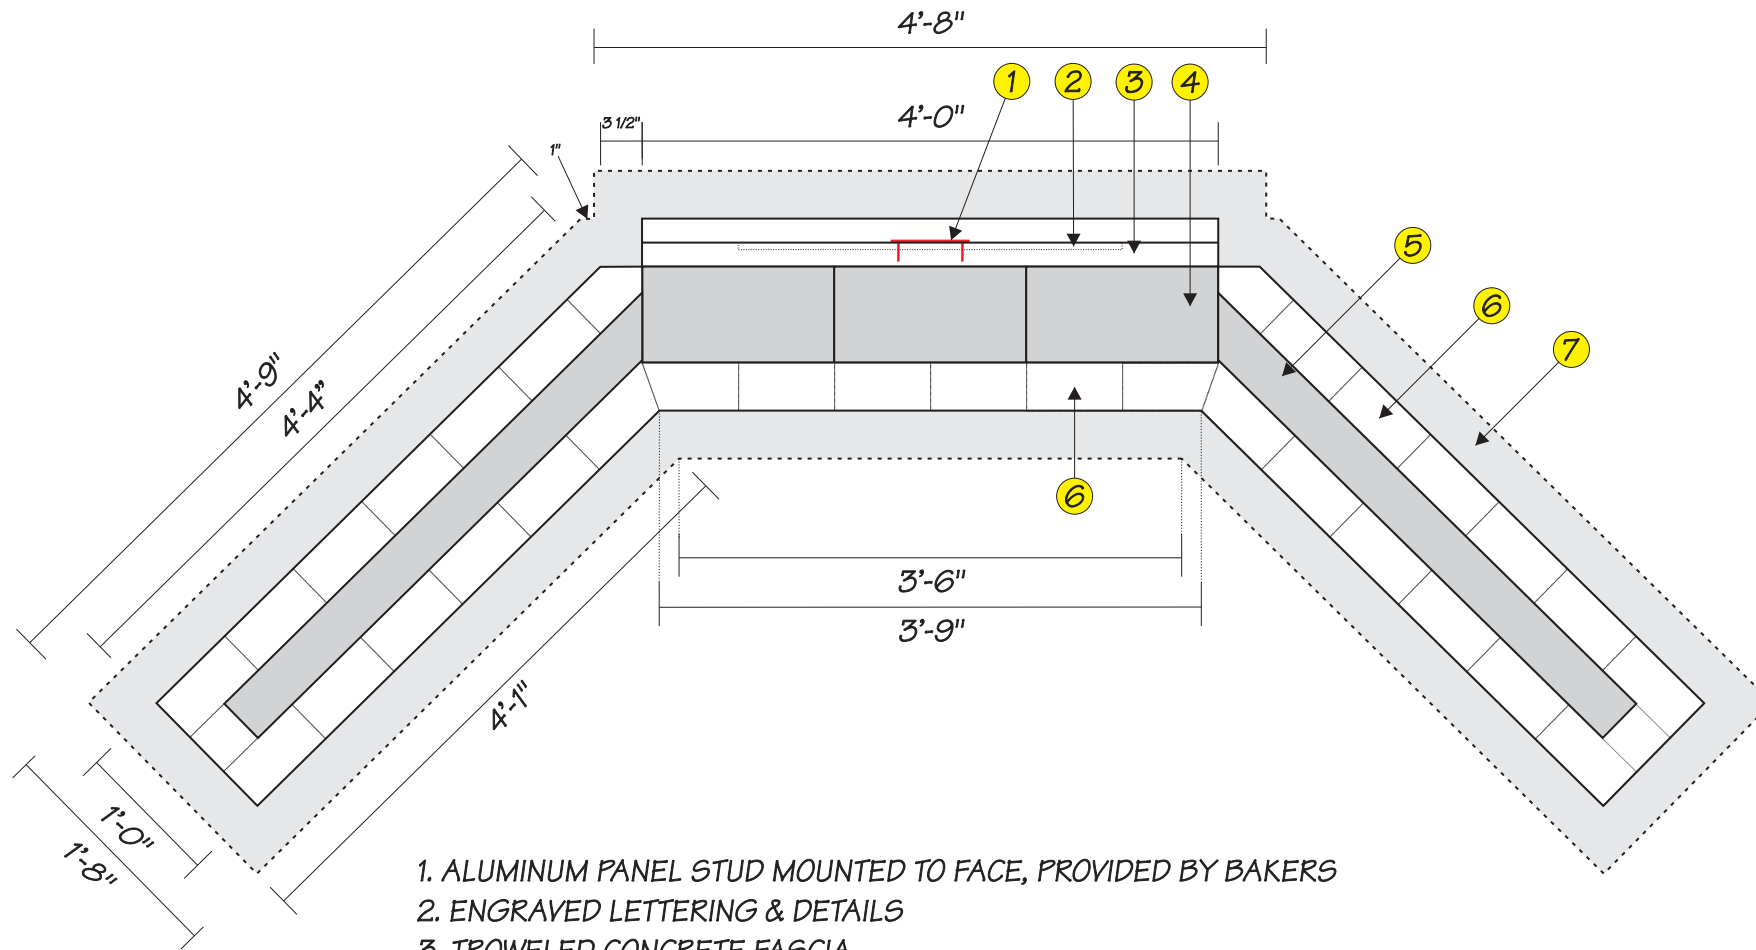

1. ALUMINUM PANEL STUD MOUNTED TO FACE, PROVIDED BY BAKERS
2. ENGRAVED LETTERING & DETAILS
3. TROWELED CONCRETE FASCIA
4. 8" x 8" x 16" CMU BLOCK
5. 4" x 6" x 16" CMU BLOCK
6. 4" x 8" x 2 1/2" MODULAR BRICK TO MATCH EXISTING EXTERIOR & WRAPPED AROUND BACK
7. 12" DEEP REINFORCED CONCRETE PAD
8. GROUT, EXACT COLOR TBD

s/f	Qty.1
-----	-------

Color Palette \ Paint

- AKZO NOBEL F6-319 PMS 465C
- PTM 3M 3630-69 DURANODIC PMS BLACK 5C SATIN FINISH
- PMS 420 C SATIN FINISH
-
-

Color Palette \ Vinyl

-
-
-
-

Color Palette \ Print \ Materials

-
-
-
-
-
-

notes

NOTES.....

BAKERS' SIGNS
COMPLETE SIGN SERVICES

11201 FM 1485 -Conroe, Tx, 77306
Phone:936-446-1239 Fax: 936-231-1220
www.BakersSigns.com

Sales Rep.: **MATT BAKER** Design By: **SJF**
Date: **09.19.18** Proof #:

Project: Church of the Incarnation
Location: ---

COPYRIGHT
This design & rendering is the property of Baker's Signs and any reproduction or other use is strictly prohibited. All rights reserved.

CLIENT APPROVAL Signed: / / 18

REVISIONS

A:	DATE/REVISIONS
B:	
C:	
D:	

LANDLORD APPROVAL Signed: / / 18


OVERALL SIGN SQ. FT. ----

PROOF SCALE: **Scale valid Printed On Legal**

INSTALLATION NOTES:

We always strive to match as close as possible, However..... Many factors influence perceived color of a finished drawing in relation to the finished product. These include color, trim, monitor & printer settings as well as ambient light, and the physical limits of the photographic process.

Note... Sizes, Colors & Prints may vary slightly in Production.

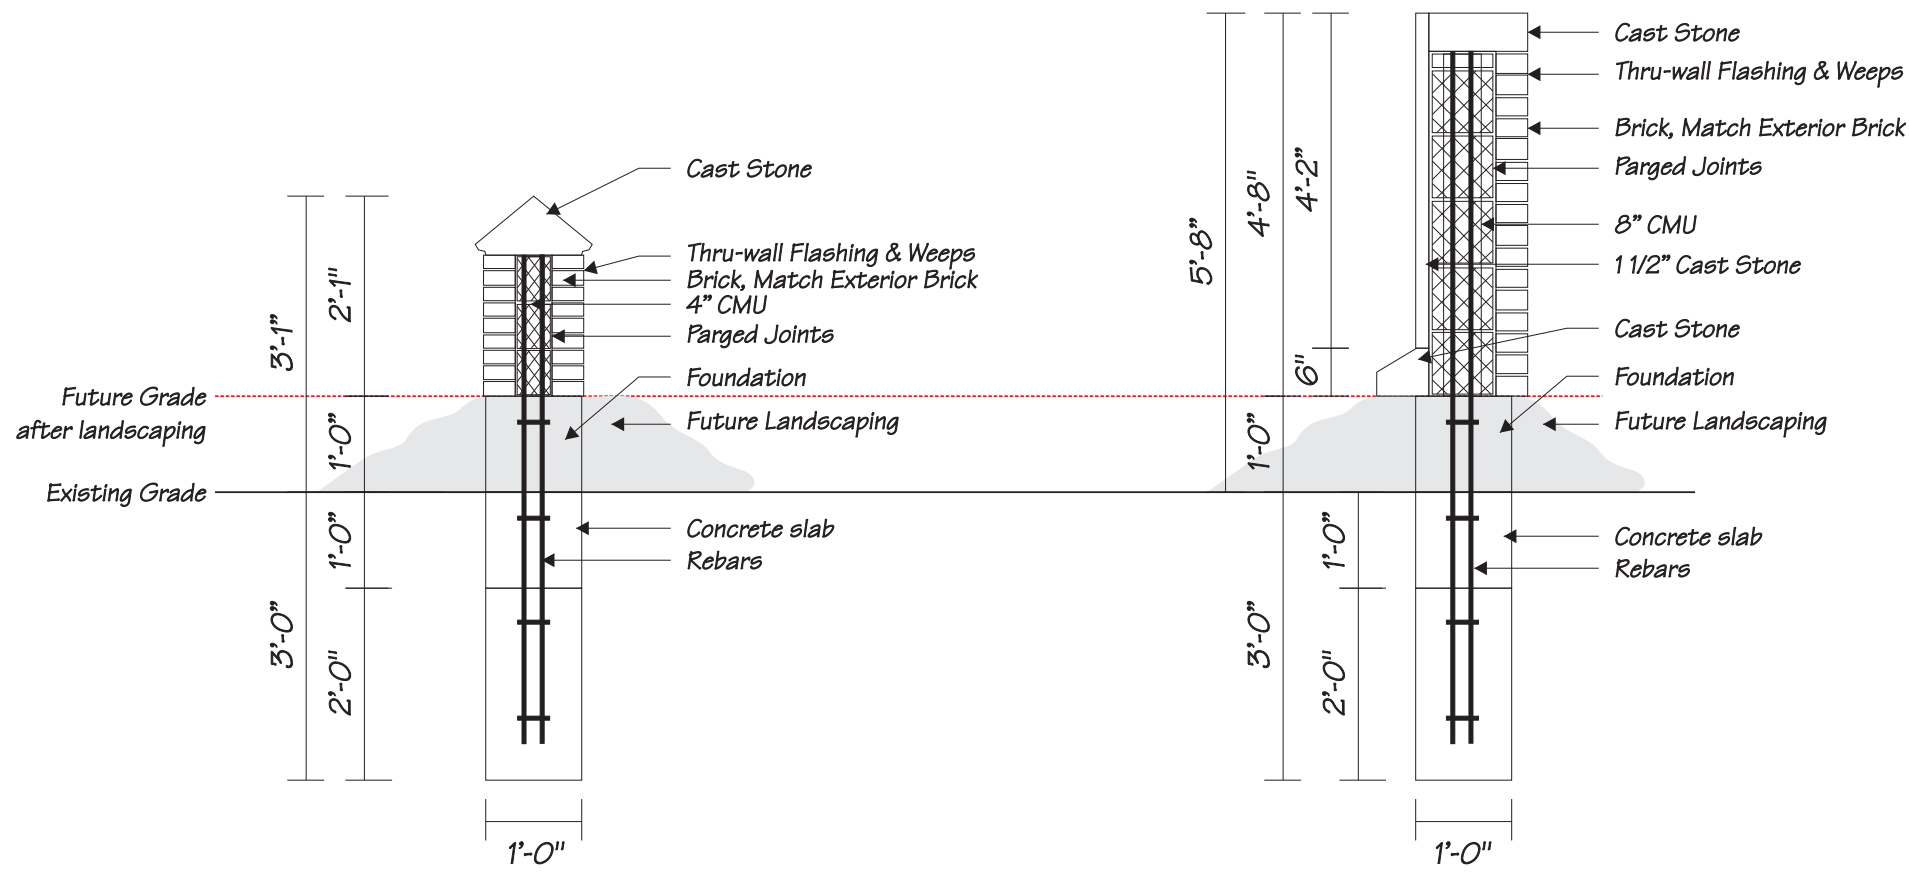

s/f	Qty.1
-----	-------

Color Palette \ Paint

- AKZO NOBEL F6-319 PMS 465C
- PTM 3M 3630-69 DURANODIC PMS BLACK 5C SATIN FINISH
- PMS 420 C SATIN FINISH
-
-

Color Palette \ Vinyl

-
-
-
-

Color Palette \ Print \ Materials

-
-
-
-
-
-

notes

NOTES.....



BAKERS' SIGNS
COMPLETE SIGN SERVICES

11201 FM 1485 -Conroe, Tx, 77306
Phone:936-446-1239 Fax: 936-231-1220
www.BakersSigns.com

Sales Rep.: **MATT BAKER** Design By: **SJF**
Date: **09.19.18** Proof #:

Project: Church of the Incarnation
Location: ---

COPYRIGHT
This design & rendering is the property of Baker's Signs and any reproduction or other use is strictly prohibited. All rights reserved.

CLIENT APPROVAL Signed: / /18

REVISIONS

A:	DATE/REVISIONS
B:	
C:	
D:	

LANDLORD APPROVAL Signed: / /18


OVERALL SIGN SQ. FT. ----

PROOF SCALE: **Scale valid Printed On Legal**

INSTALLATION NOTES:

We always strive to match as close as possible, However..... Many factors influence perceived color of a finished drawing in relation to the finished product. These include color, trim, monitor & printer settings as well as ambient light, and the physical limits of the photographic process.

Note... Sizes, Colors & Prints may vary slightly in Production.

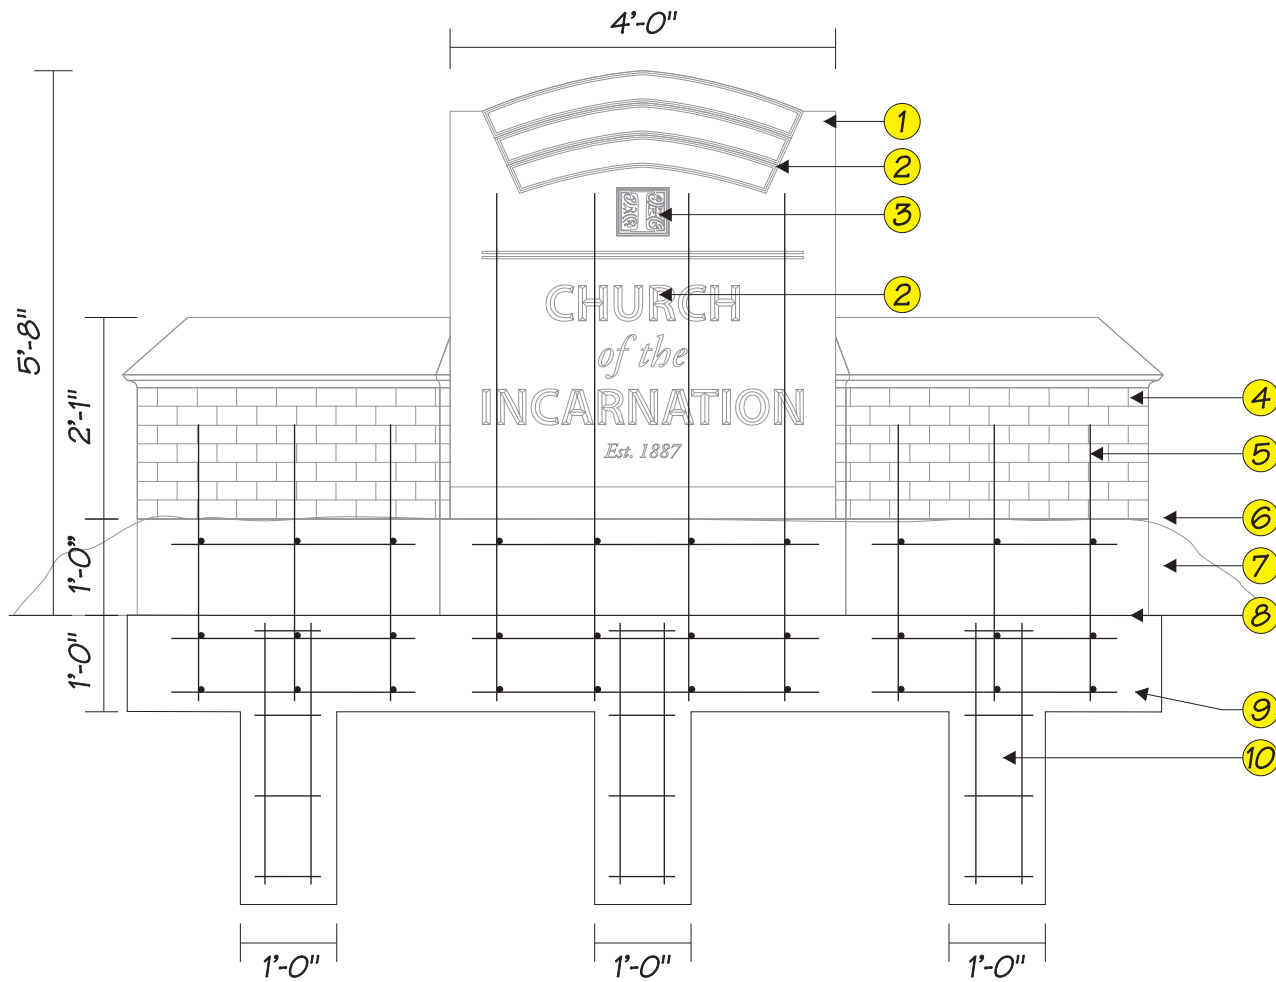

1. CONCRETE SLAB W/ SMOOTH FINISH TO BE SINGLE SLAB W/ ENGRAVED DETAILS. TO BE INSET INTO MONUMENT.
2. ENGRAVED DETAILS, FINISHED AKZO NOBEL F6-319 & 420c
3. ALUMINUM PANEL, STUD MOUNTED TO FACE
4. BRICK TO MATCH EXISTING EXTERIOR
5. REBAR
6. FUTURE GRADE
7. FUTURE LANDSCAPING
8. CURRENT GRADE
9. REINFORCED CONCRETE SLAB
10. REINFORCED CONCRETE FOOTER

s/f Qty.1

Color Palette \ Paint

- AKZO NOBEL F6-319 PMS 465C
- PTM 3M 3630-69 DURANODIC PMS BLACK 5C SATIN FINISH
- PMS 420 C SATIN FINISH

-
-

Color Palette \ Vinyl

-
-
-
-

Color Palette \ Print \ Materials

-
-
-
-
-
-

notes

NOTES.....



BAKERS' SIGNS
COMPLETE SIGN SERVICES

11201 FM 1485 -Conroe, Tx, 77306
Phone:936-446-1239 Fax: 936-231-1220
www.BakersSigns.com

Sales Rep.: **MATT BAKER** Design By: **SJF**
Date: **09.19.18** Proof #:

Project: Church of the Incarnation
Location: ---

COPYRIGHT
This design & rendering is the property of Baker's Signs and any reproduction or other use is strictly prohibited. All rights reserved.

CLIENT APPROVAL Signed: / / 18

REVISIONS

A:	DATE/REVISIONS
B:	
C:	
D:	

LANDLORD APPROVAL Signed: / / 18

OVERALL SIGN SQ. FT. ----

PROOF SCALE: **Scale valid Printed On Legal**

INSTALLATION NOTES:

We always strive to match as close as possible, However..... Many factors influence perceived color of a finished drawing in relation to the finished product. These include color, trim, monitor & printer settings as well as ambient light, and the physical limits of the photographic process.
Note... Sizes, Colors & Prints may vary slightly in Production.