



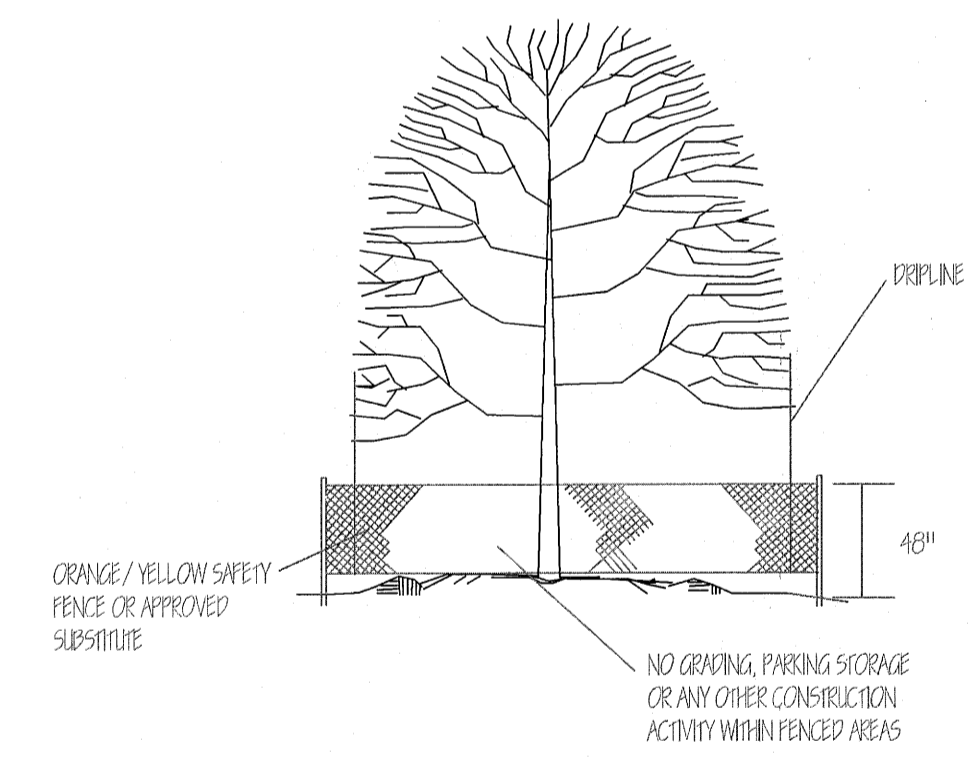

KEY
TREE KEY

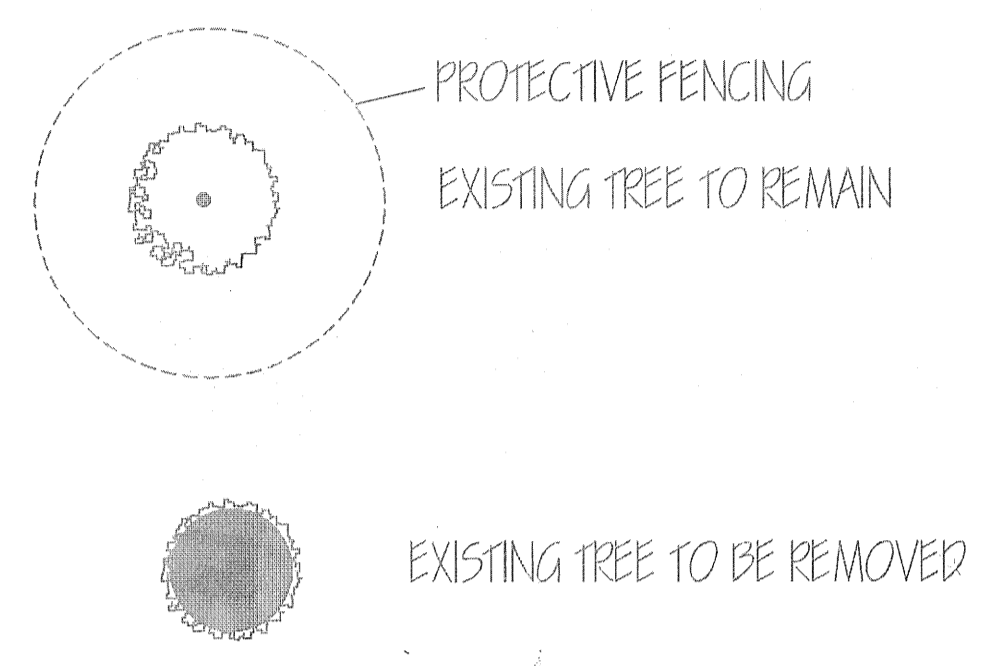

MINIMUM TREE PROTECTION
SCALE: NTS

SHEET NOTES:


REFER TO TREE REMOVAL PLAN FOR CALIPER INCHES
RETAINED OR REMOVED, I.C.I.

TREE PROTECTION PLAN
SCALE: 1" = 60'-0"



MI78-006

REV.	DESCRIPTION	DATE



J. CAMILLE LA FOY
LANDSCAPE ARCHITECTURE CONSULTING
1100 WEST GERRARD AVENUE, SUITE 200
DALLAS, TEXAS 75243

PRESTON SPORTS CENTER, LTD
TREE MITIGATION/PROTECTION PLAN
14725 PRESTON ROAD
CITY OF DALLAS, TEXAS

Issue Date:	01-04-18
Project No.:	1209
Drawn By:	JCL
Reviewed By:	JCL
SHEET NUMBER:	

L1.00