
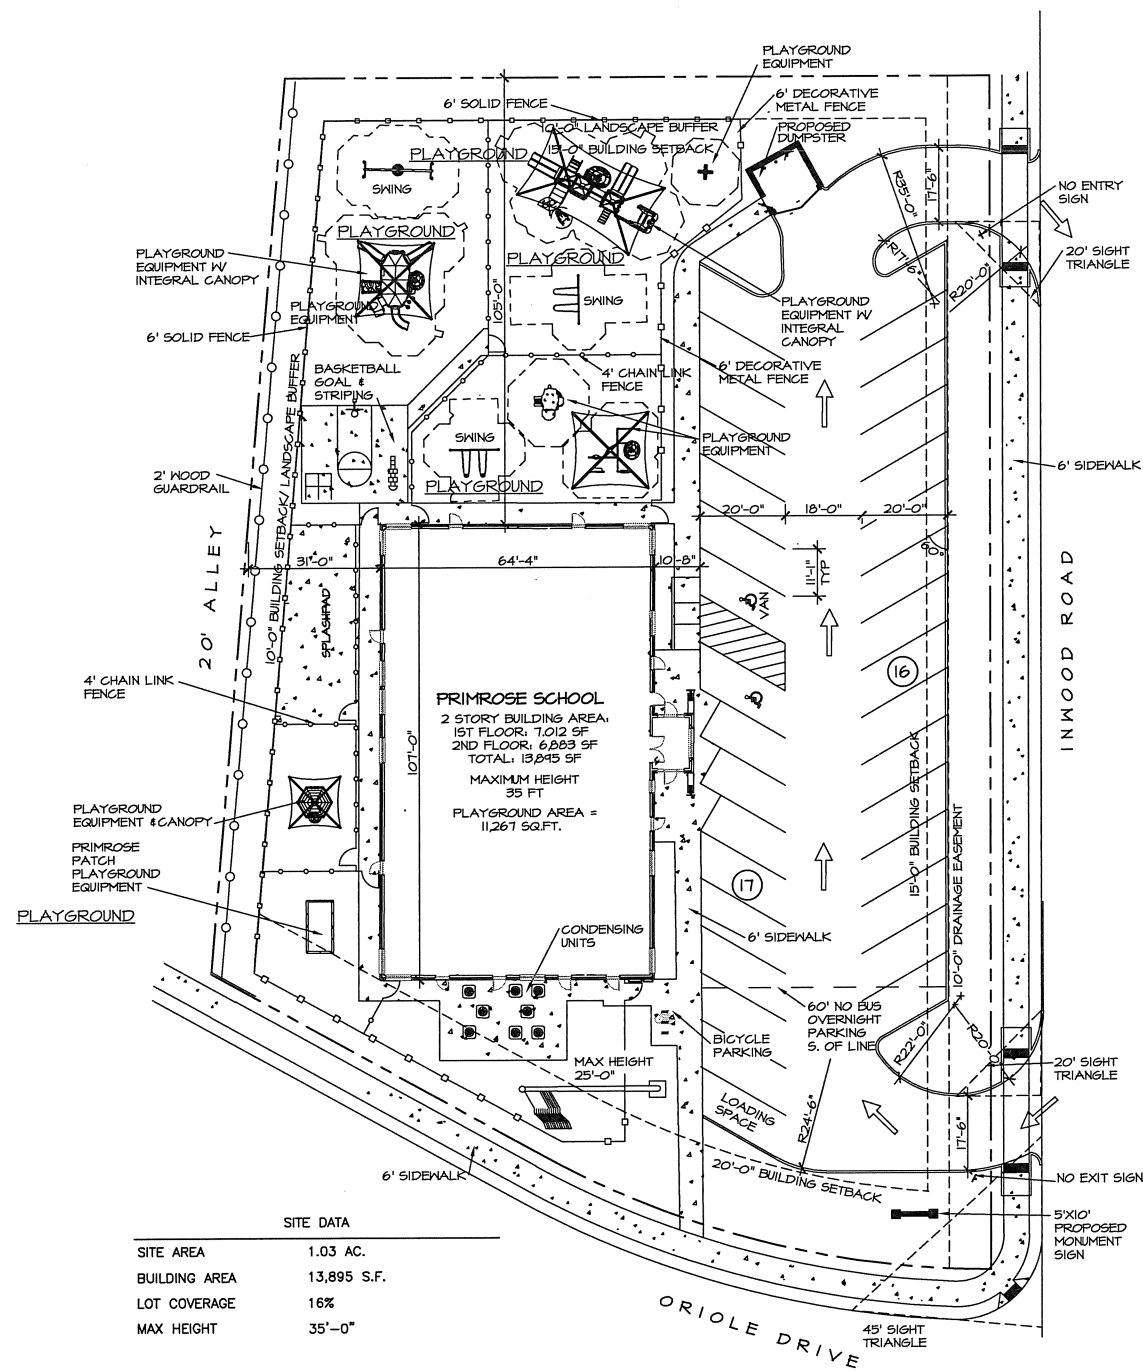


VICINITY MAP

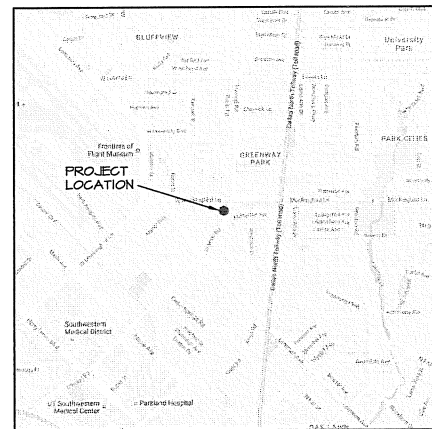

SITE DATA	
SITE AREA	1.03 AC.
BUILDING AREA	13,895 S.F.
LOT COVERAGE	16%
MAX HEIGHT	35'-0"
PARKING	
REQUIRED	28 SPACES
PROVIDED	32 SPACES

- 4' CHAIN LINK FENCE
- 6' DECORATIVE METAL FENCE
- 4' SOLID VINYL FENCE
- 6' SOLID VINYL FENCE
- 2' WOOD GUARDRAIL

DEVELOPMENT PLAN

SCALE: 1" = 20'



A New Building For:  
**Primrose School Franchising Company**  
 3660 Cedarcrest Road  
 Acworth, Georgia 30101  
 Copyright © 2016  
 Primrose School Franchising Company

These drawings and the design represented hereby are the property of Primrose School Franchising Company. No reproduction or use of these drawings other than for the project intended without the express written consent of Primrose School Franchising Company is prohibited. Any violation of these terms will be subject to legal action.



Children's Design Group  
 Mark D. Pavay, A.I.A. - Architect  
 PO BOX 1385  
 GULF SHORES, AL 36547  
 (334) 546-3824  
 (206) 350-0583 Fax  
 child.design@mindspring.com

Site:  
**PRIMROSE SCHOOL**  
 4011 Inwood Road,  
 Dallas, Texas

Building Type:  
**TWO STORY**

Drawing Title:  
**DEVELOPMENT PLAN #3**

Date: 2/15/2017 Dm: MDP  
 Ckd: MDP

Drawing Number:  
**DP-4**

ZONING CASE:  
 Z156-334  
 Revisions: