



PERSPECTIVE




SOUTH ELEVATION-FACING DOWNTOWN



EAST ELEVATION-FACING TOLLWAY



NORTH ELEVATION-FACING TOWNHOMES

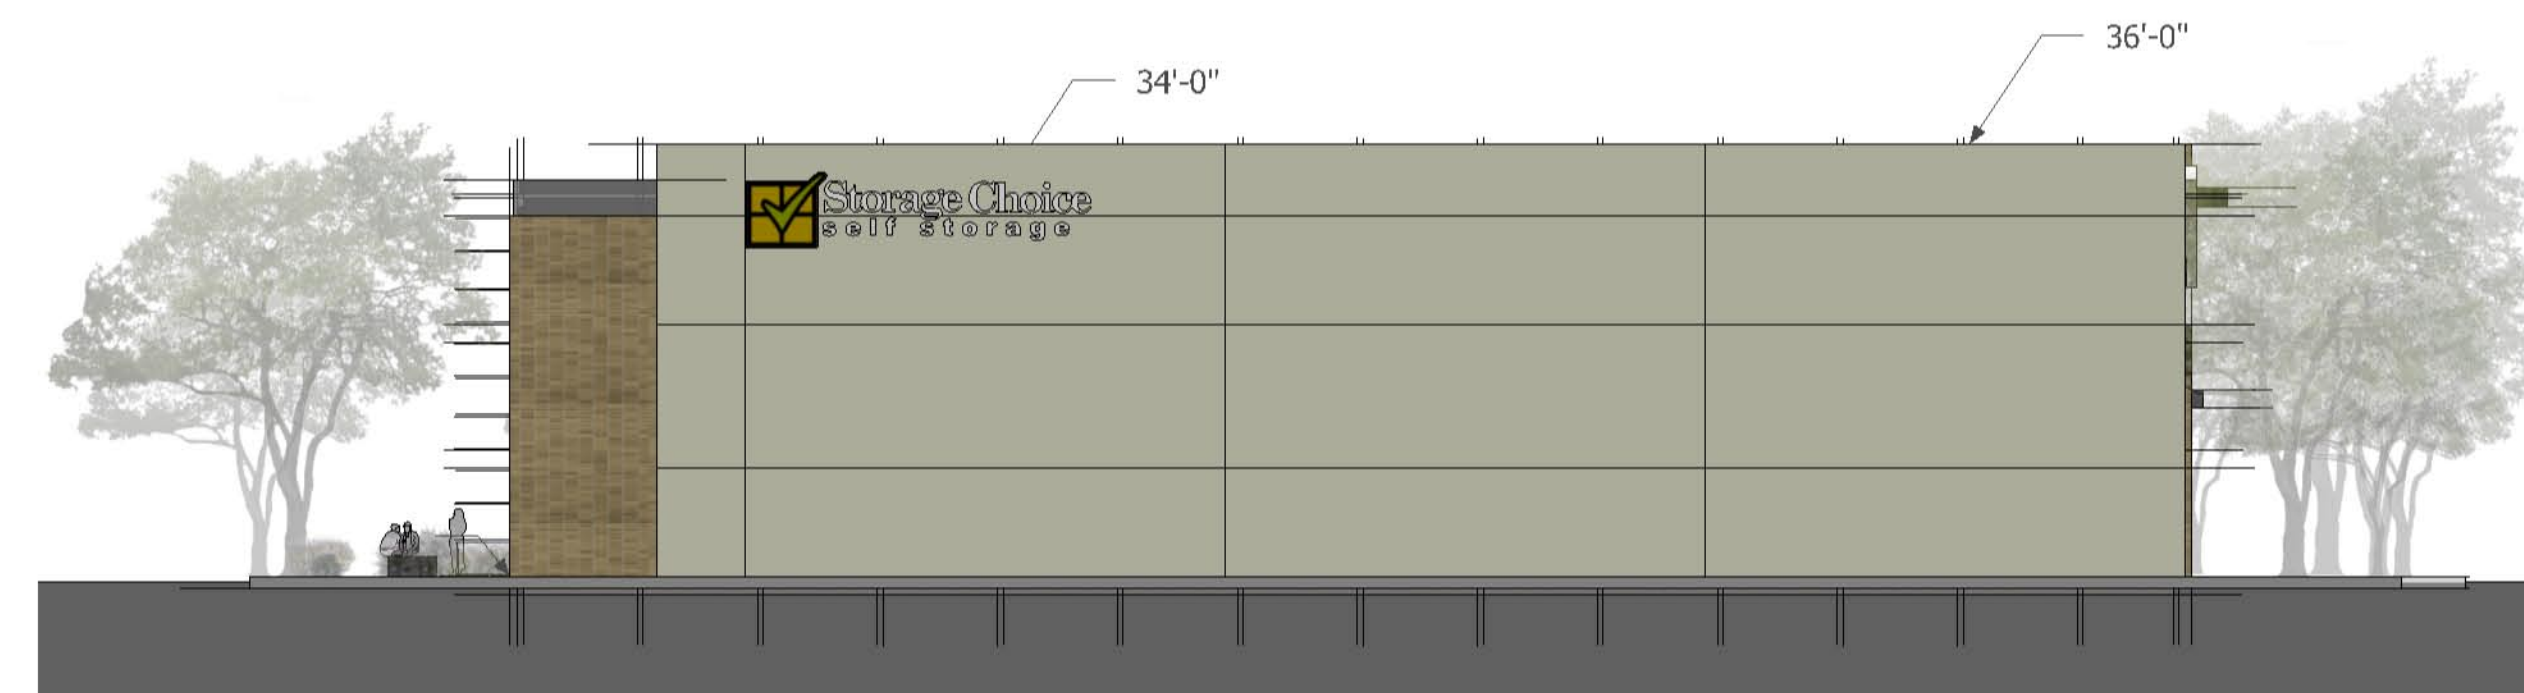

WEST ELEVATION-FACING HARRY HINES

<p>ELEVATION INFORMATION:</p> <p>MAX HEIGHT = 36 FT.</p> <p>MATERIALS: BRICK, STUCCO, GLASS, &amp; PAINTED METAL</p>
<p><b>01</b> ELEVATIONS</p>