


## APPROVED PROXIMITY SLOPE OF 12' MECHANICAL SCREEN OFFSET

AREA ABOVE PROXIMITY SLOPE	
OPEN AIR TRELLIS:	APPROXIMATELY 6'-5"
OPEN AIR TRELLIS	APPROXIMATELY 3'-3"
GLASS WIND BARRIER	APPROXIMATELY 2'-7"
OPEN AIR TRELLIS	APPROXIMATELY 2'-1"

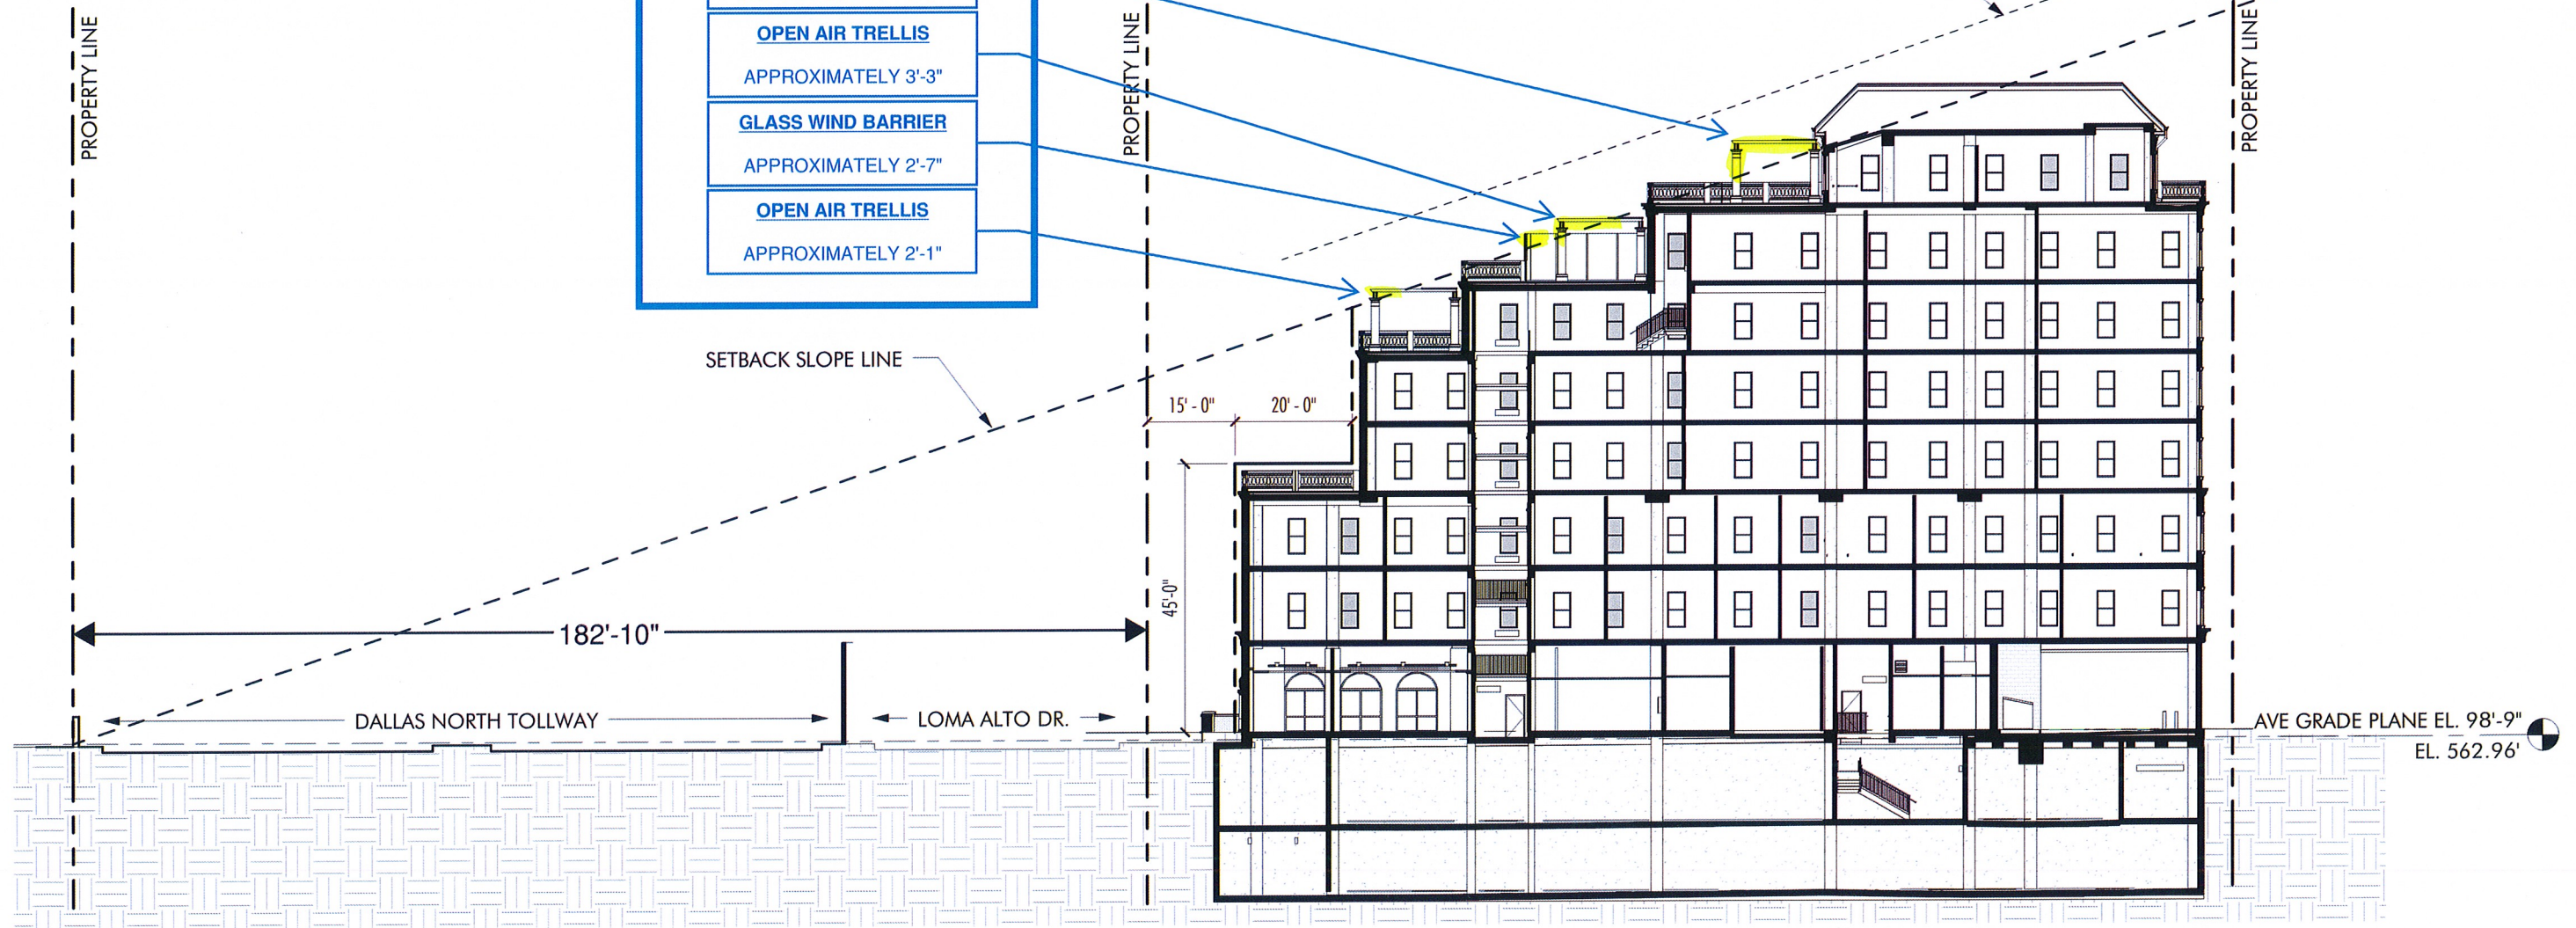

**HARBORCHASE OF THE PARK CITIES  
MAY 15, 2017**

**HCPC - TRELLIS & GLASS WIND-BARRIER WALL  
AREA ABOVE PROXIMITY SLOPE**

**BOKA POWELL SKETCH**

**06.05.2017**