


**CROSS SECTION P-P
PROPOSED 53' RIGHT-OF-WAY**

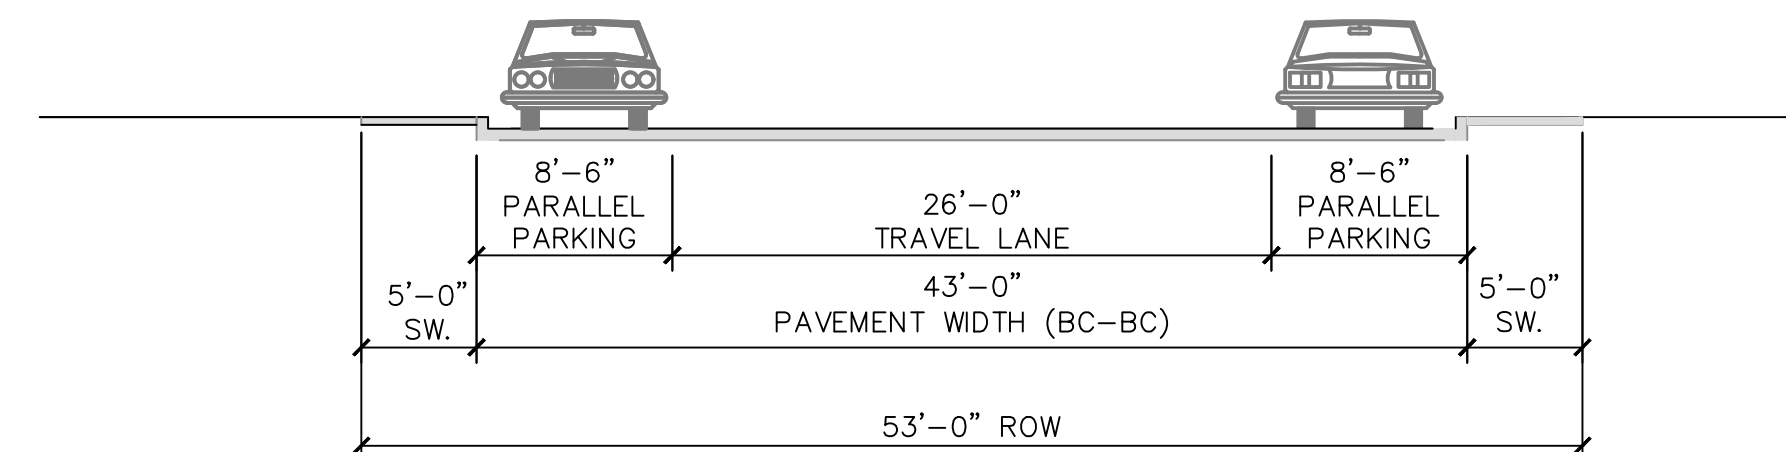

**CROSS SECTION Q-Q
PROPOSED 53' RIGHT-OF-WAY
W/ PARALLEL PARKING (BOTH SIDES)**

REVISIONS			
REV NO.	DATE	DESCRIPTION	BY

Pacheco Koch 7557 RAMBLER ROAD SUITE 1400
DALLAS, TX 75231 972.235.3031
TX REG. ENGINEERING FIRM F-469
TX REG. SURVEYING FIRM LS-10008000

PLAT NO.	BLDG PERMIT NO.	SDC ENGINEERING TRACKING NOS.
SXXX-XXX	YYYYMMDDXXXX	WW18-XXXX DP18-XXXX

53' ROW SECTIONS
VILLAGES AT SOHO
1600 SINGLETON BOULEVARD
SUSTAINABLE DEVELOPMENT & CONSTRUCTION
CITY OF DALLAS, DALLAS COUNTY, TEXAS

DESIGN	DRAWN	DATE	SCALE	FILE	NUMBER	SHEET
SMH/QA	DAR/OR	FEB. 2020				944E-1