


**CROSS SECTION S-S
PROPOSED 80' MIN. RIGHT-OF-WAY
W/ LANDSCAPE MEDIAN**

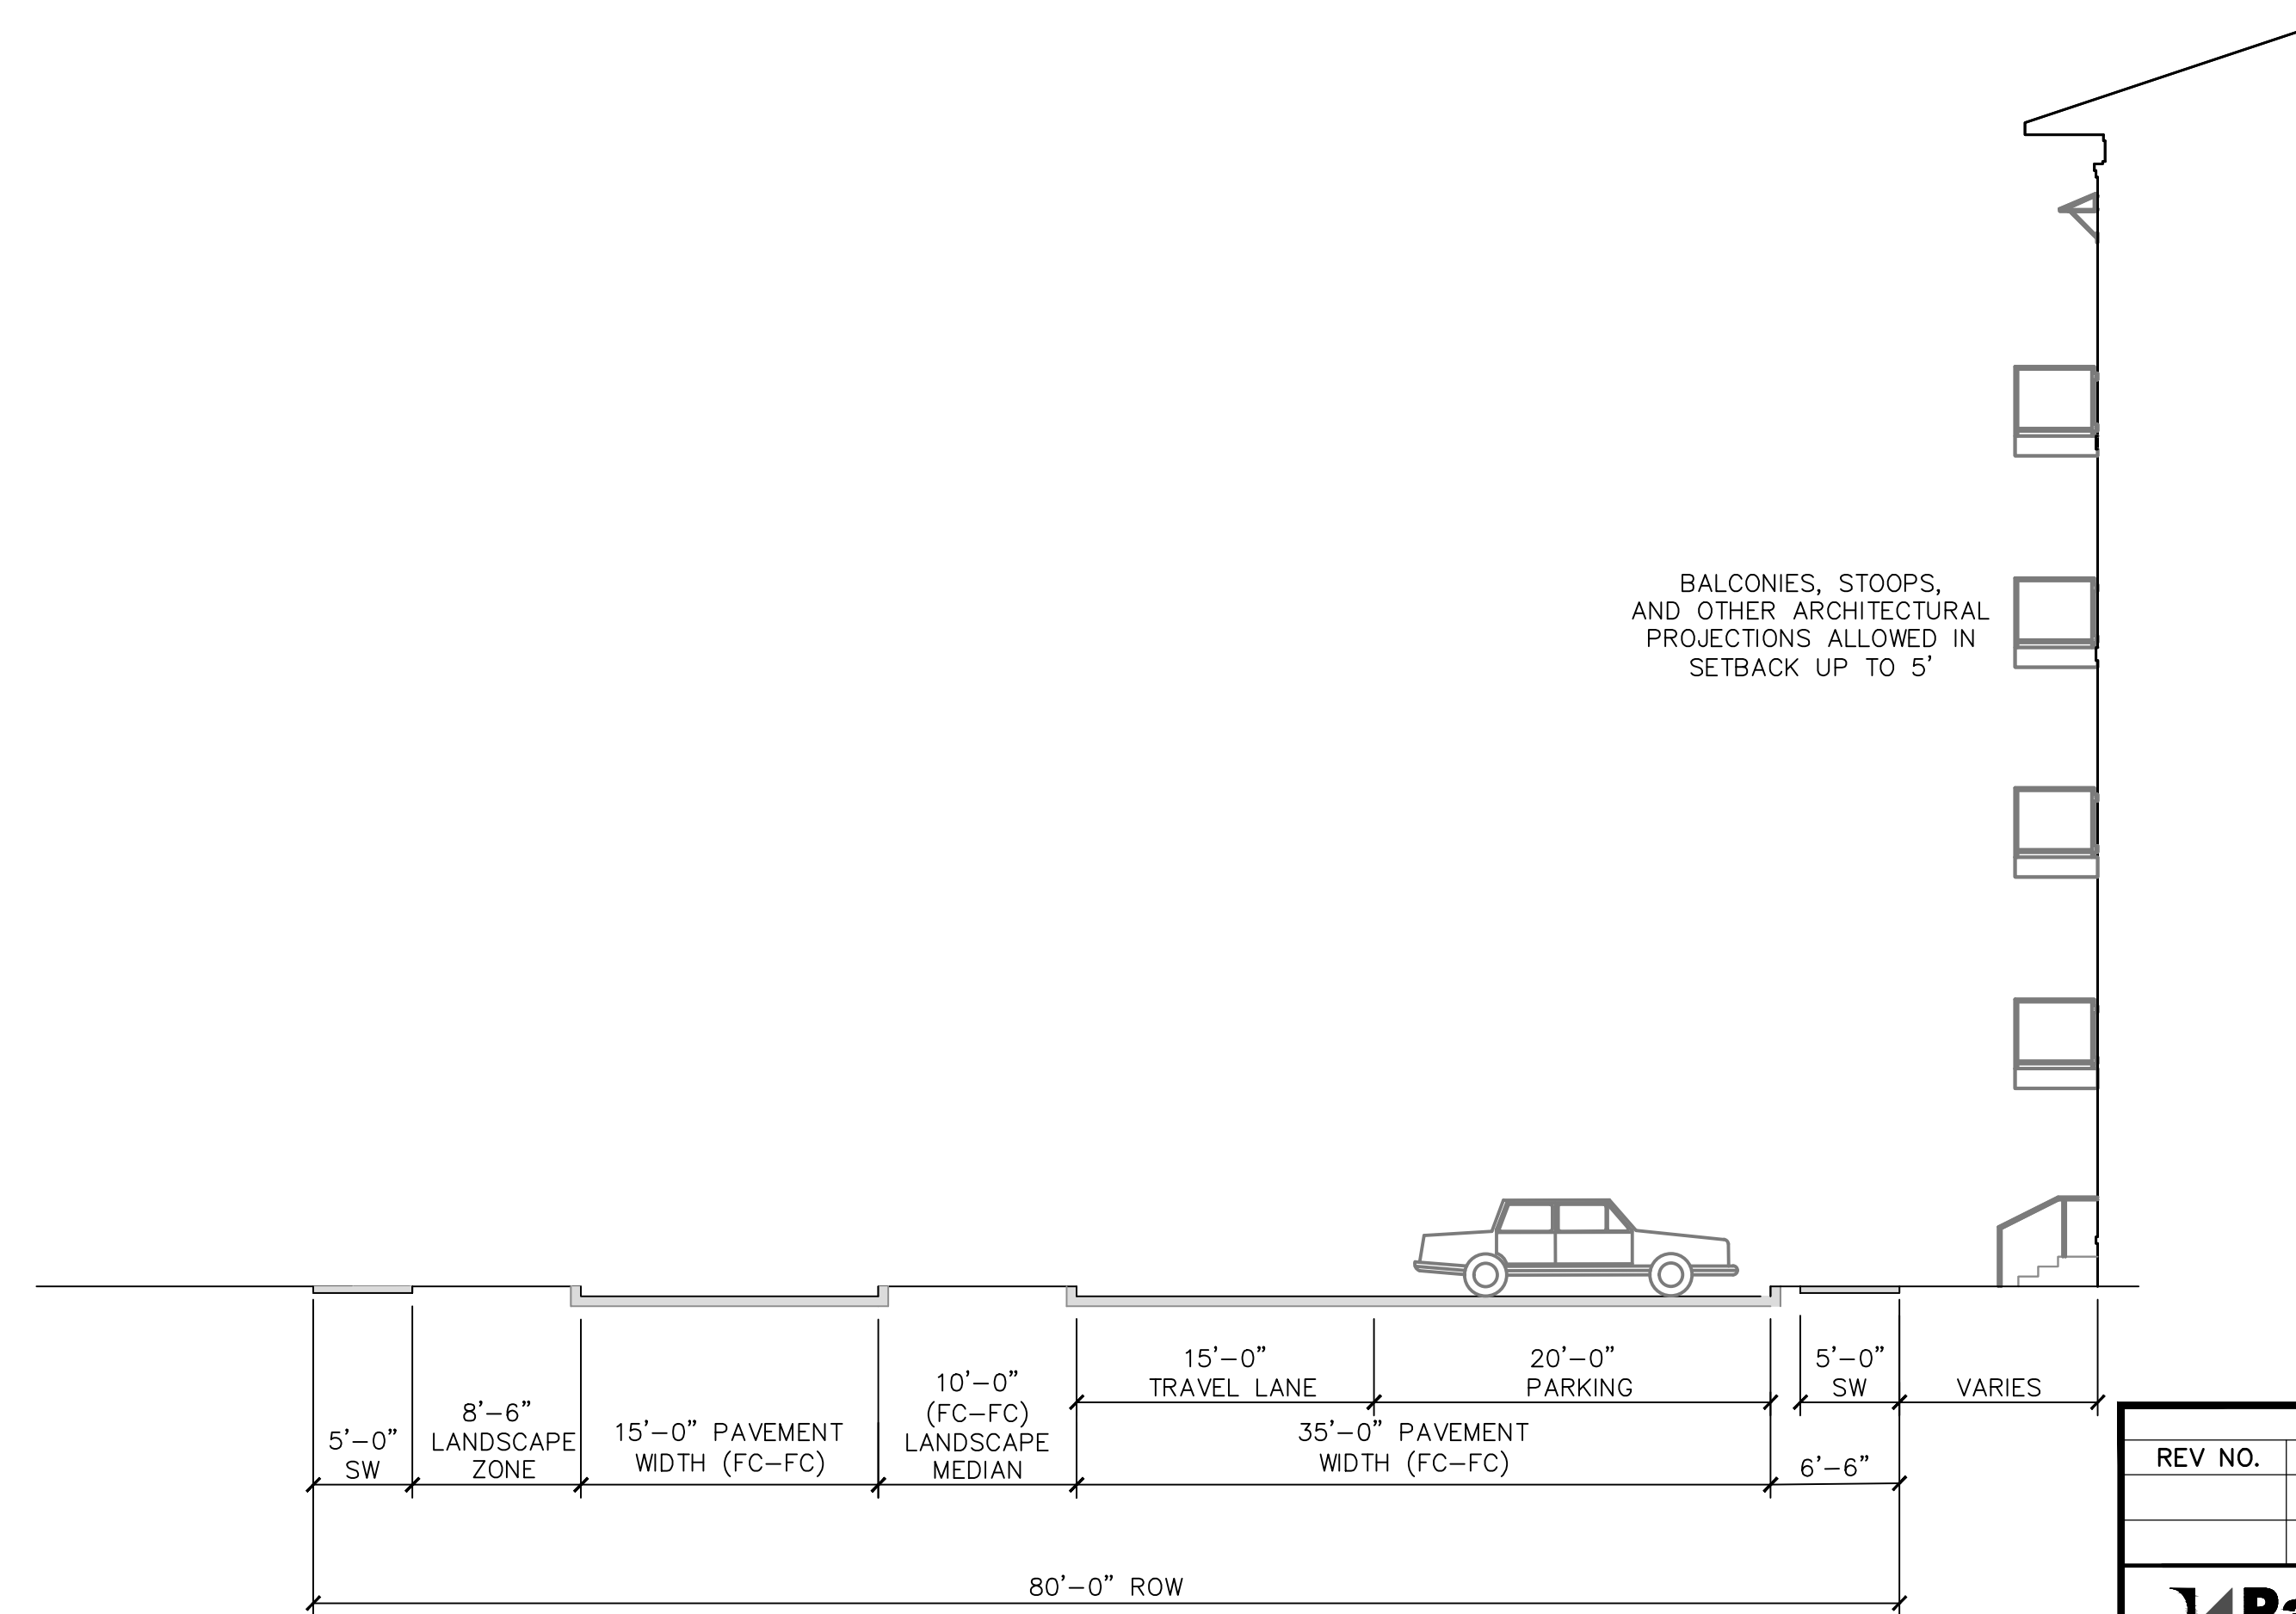

**CROSS SECTION T-T
PROPOSED MIN. 80' RIGHT-OF-WAY
W/ HEAD-IN PARKING (ONE-SIDE)**

REVISIONS			
REV NO.	DATE	DESCRIPTION	BY

Pacheco Koch 7557 RAMBLER ROAD SUITE 1400
DALLAS, TX 75231 972.235.3031
TX REG. ENGINEERING FIRM F-469
TX REG. SURVEYING FIRM LS-10008000

PLAT NO.	BLDG PERMIT NO.	SDC ENGINEERING TRACKING NOS.
SXXX-XXX	YYYYMMDDXXXX	WW18-XXXX DP18-XXXX

80' ROW SECTIONS						
VILLAGES AT SOHO						
1600 SINGLETON BOULEVARD						
SUSTAINABLE DEVELOPMENT & CONSTRUCTION						
CITY OF DALLAS, DALLAS COUNTY, TEXAS						
DESIGN	DRAWN	DATE	SCALE	FILE	NUMBER	SHEET
SMH/QA	DAR/OR	FEB. 2020				944F-1