


SITE SUMMARY

Existing Zoning: CR - D
 Proposed Zoning: SUP for alcohol sales
 Area of request: 19,980 sq. ft.
 Building area: 1,968 sq. ft.

For reference only*
 Existing structure: 13,357 sq. ft.
 Required Parking: 52
 Provided Parking: 52

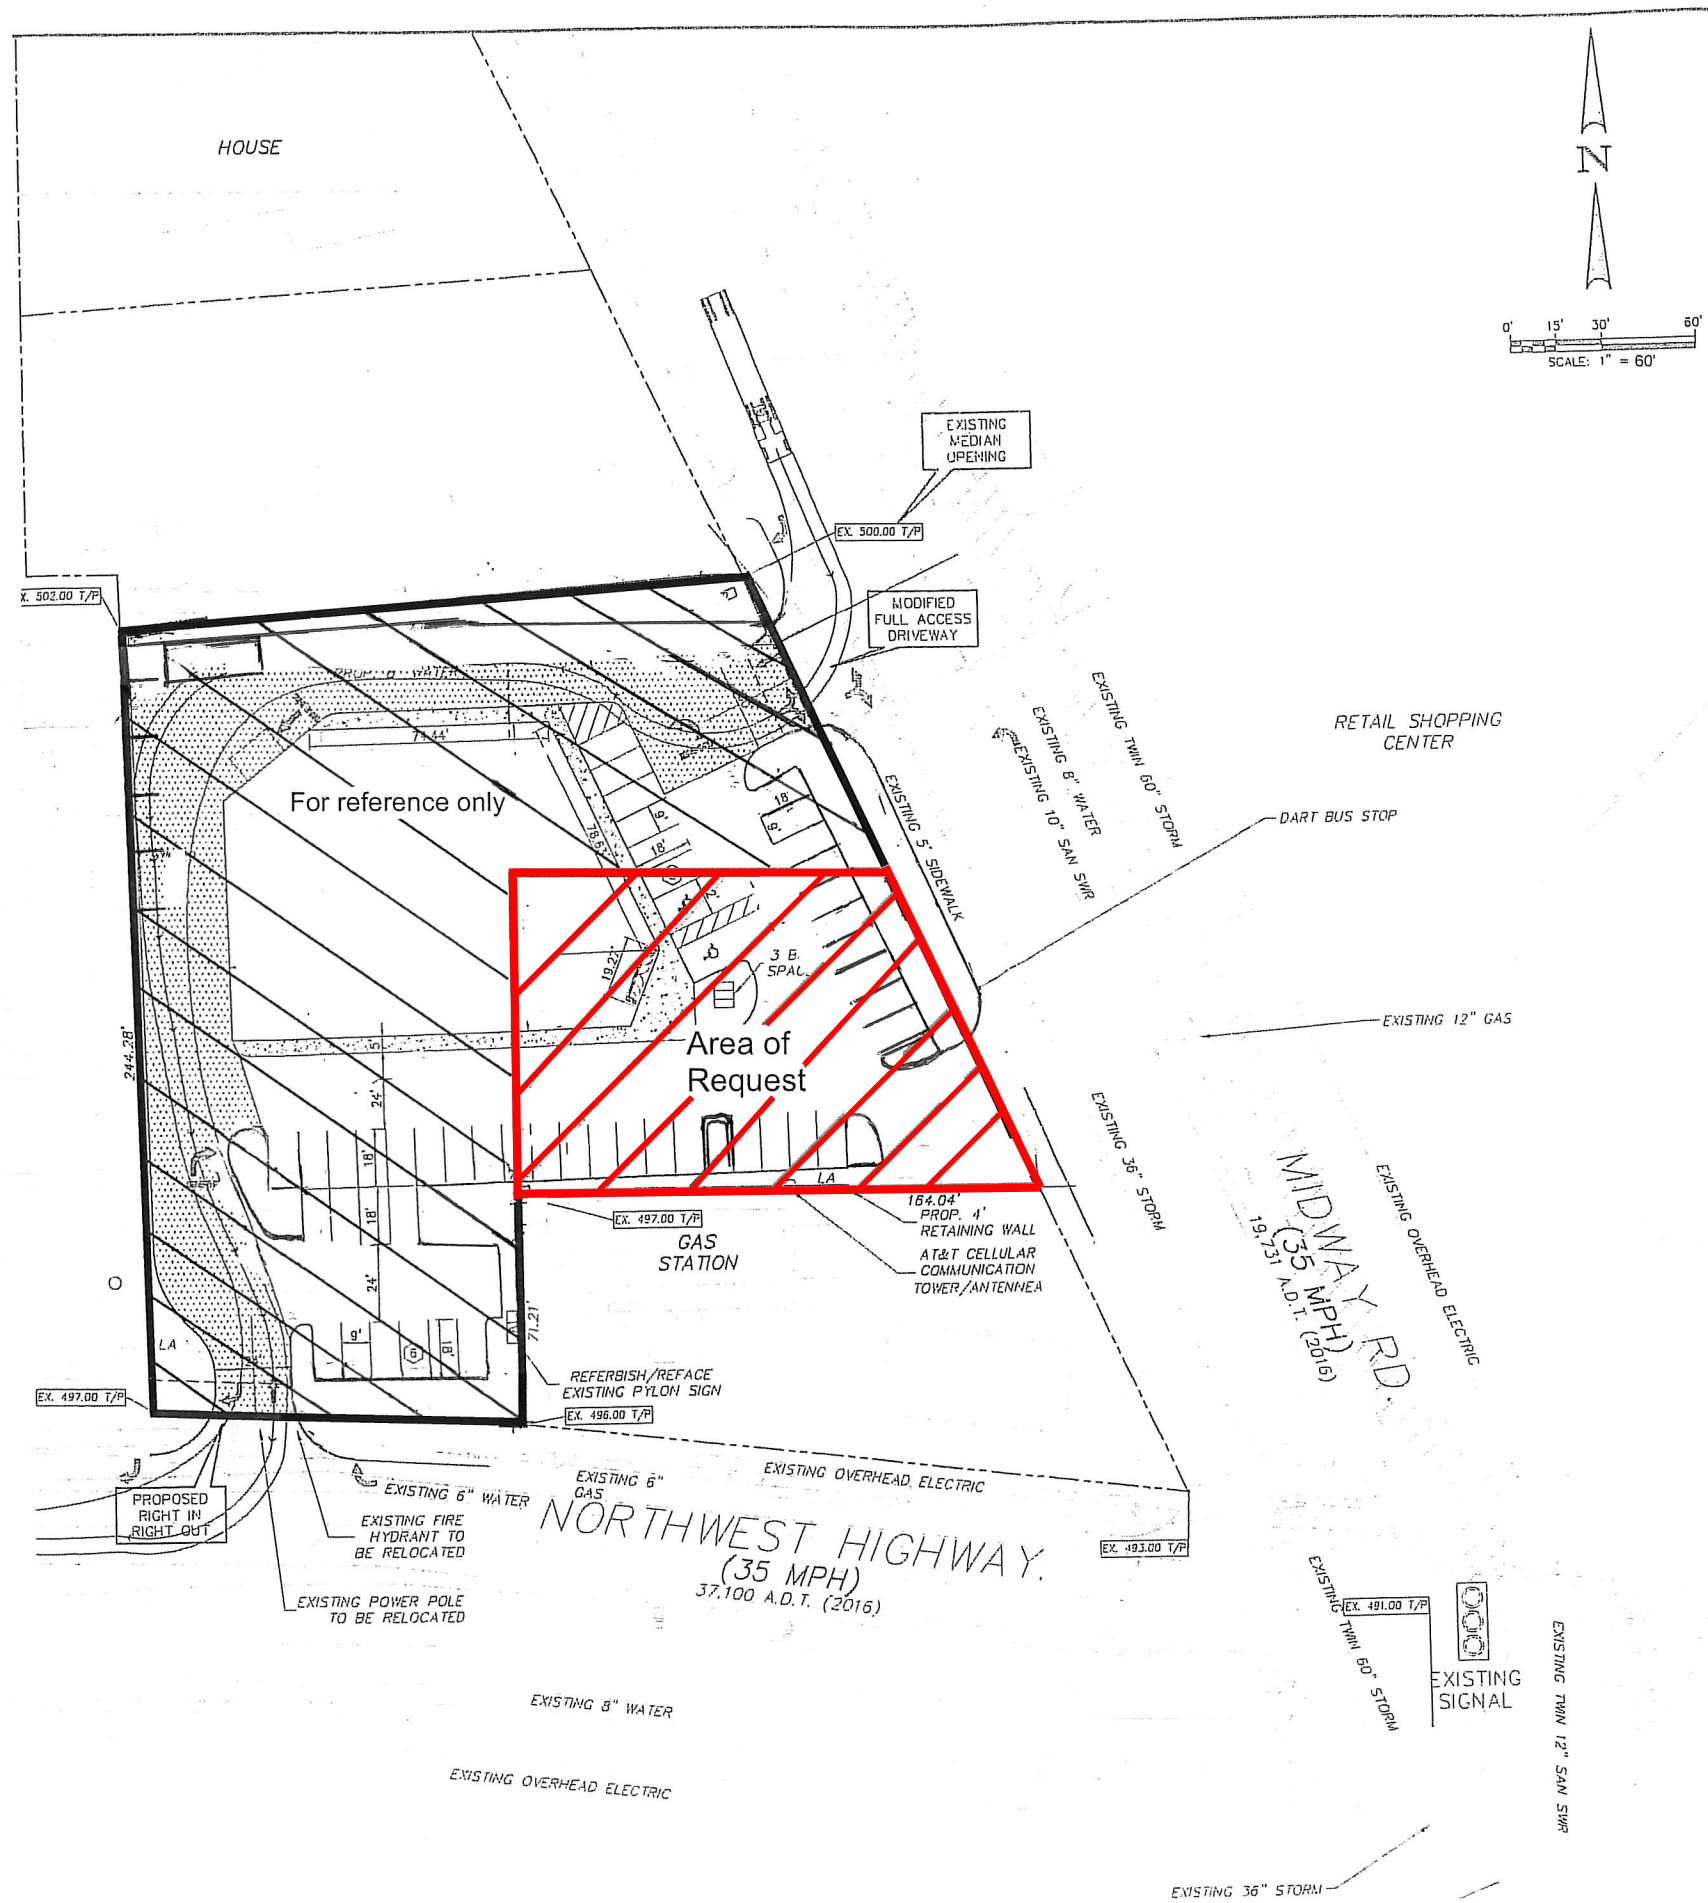

SITE PLAN
 Z190-247