
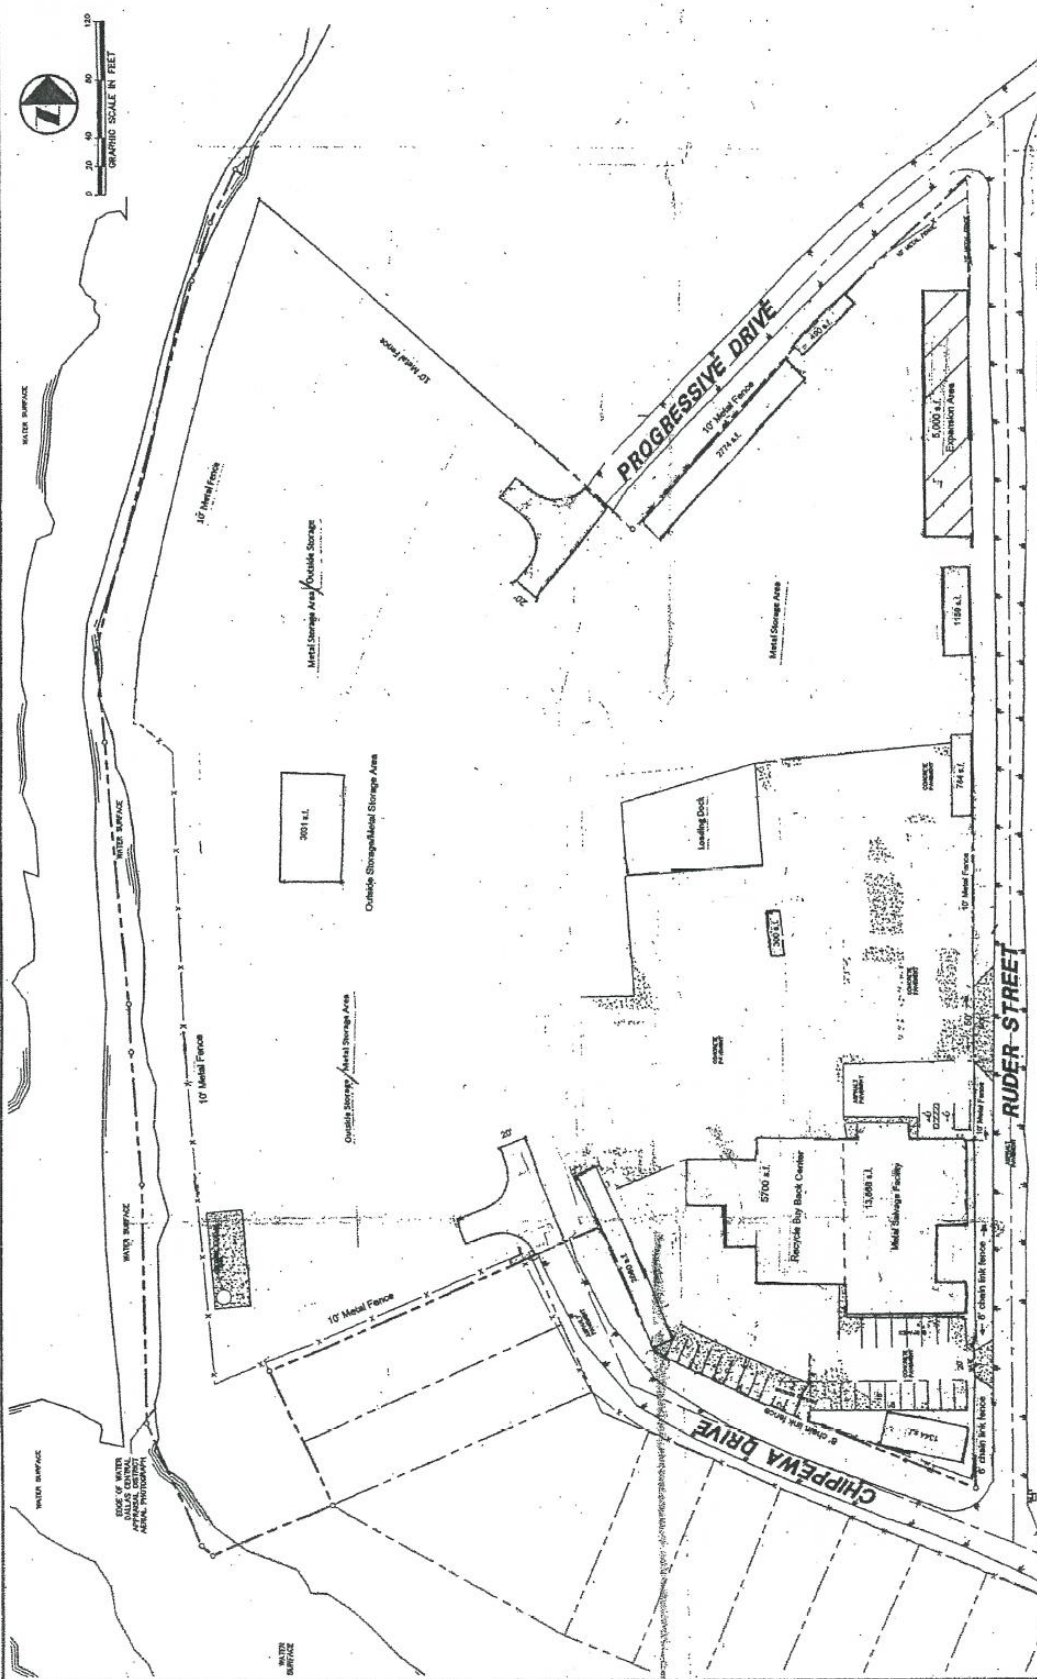
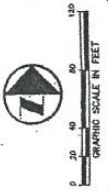


112592

SITE PLAN
Z090-123

Site Plan 28405

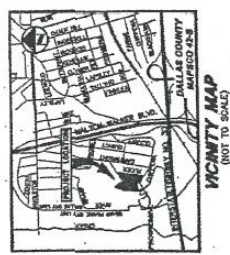

Zone: 100-000
 Uses: Metal Storage Facility
 Recycling Bay Back Center (shown for orientation purposes and included in Metal Storage Facility programming)
 Lot Area: 8,387 sq ft
 Front Yard Setback: 0
 Side/Rear Yard Setback: 0
 Existing Structure (Total Floor Area): 13,048 s.f.
 Expansion Area (Total Floor Area): 5,000 s.f.
 Lot Coverage: 58%
 Existing Building Height: 20 feet
 Required Parking (1:1000): 21
 Provided Parking: 32
 Landscaping: As Shown

Approved
City Plan Commission
November 4, 2010

Specific Use Permit
N.C. 1810