

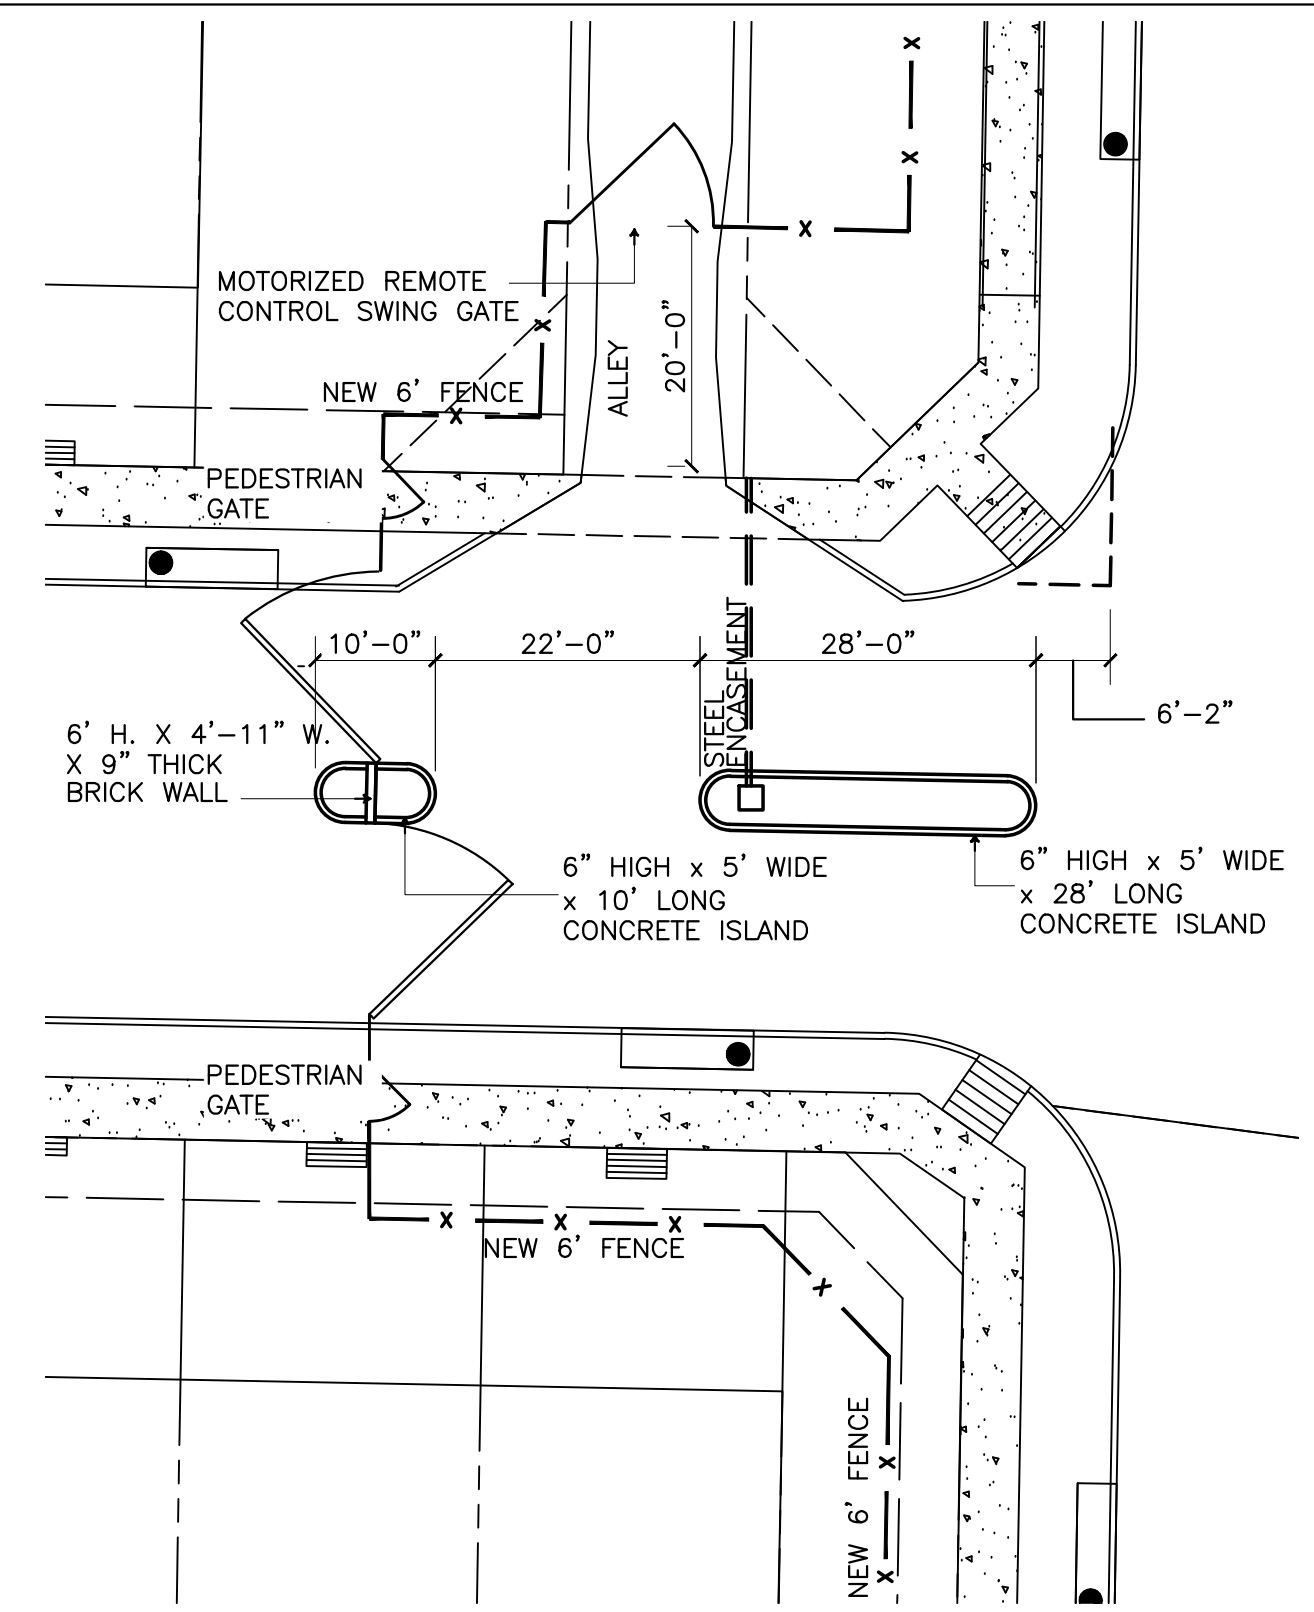
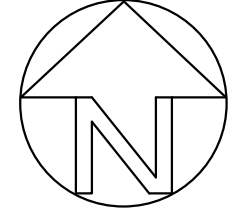



Tract 2 Perimeter Fence & Gated Streets Plan
SCALE: 1"=30'-0"

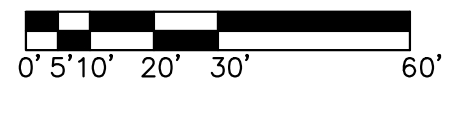

Enlarged Gate Plan @ Fiji Street
SCALE: 1/16"=1'-0"

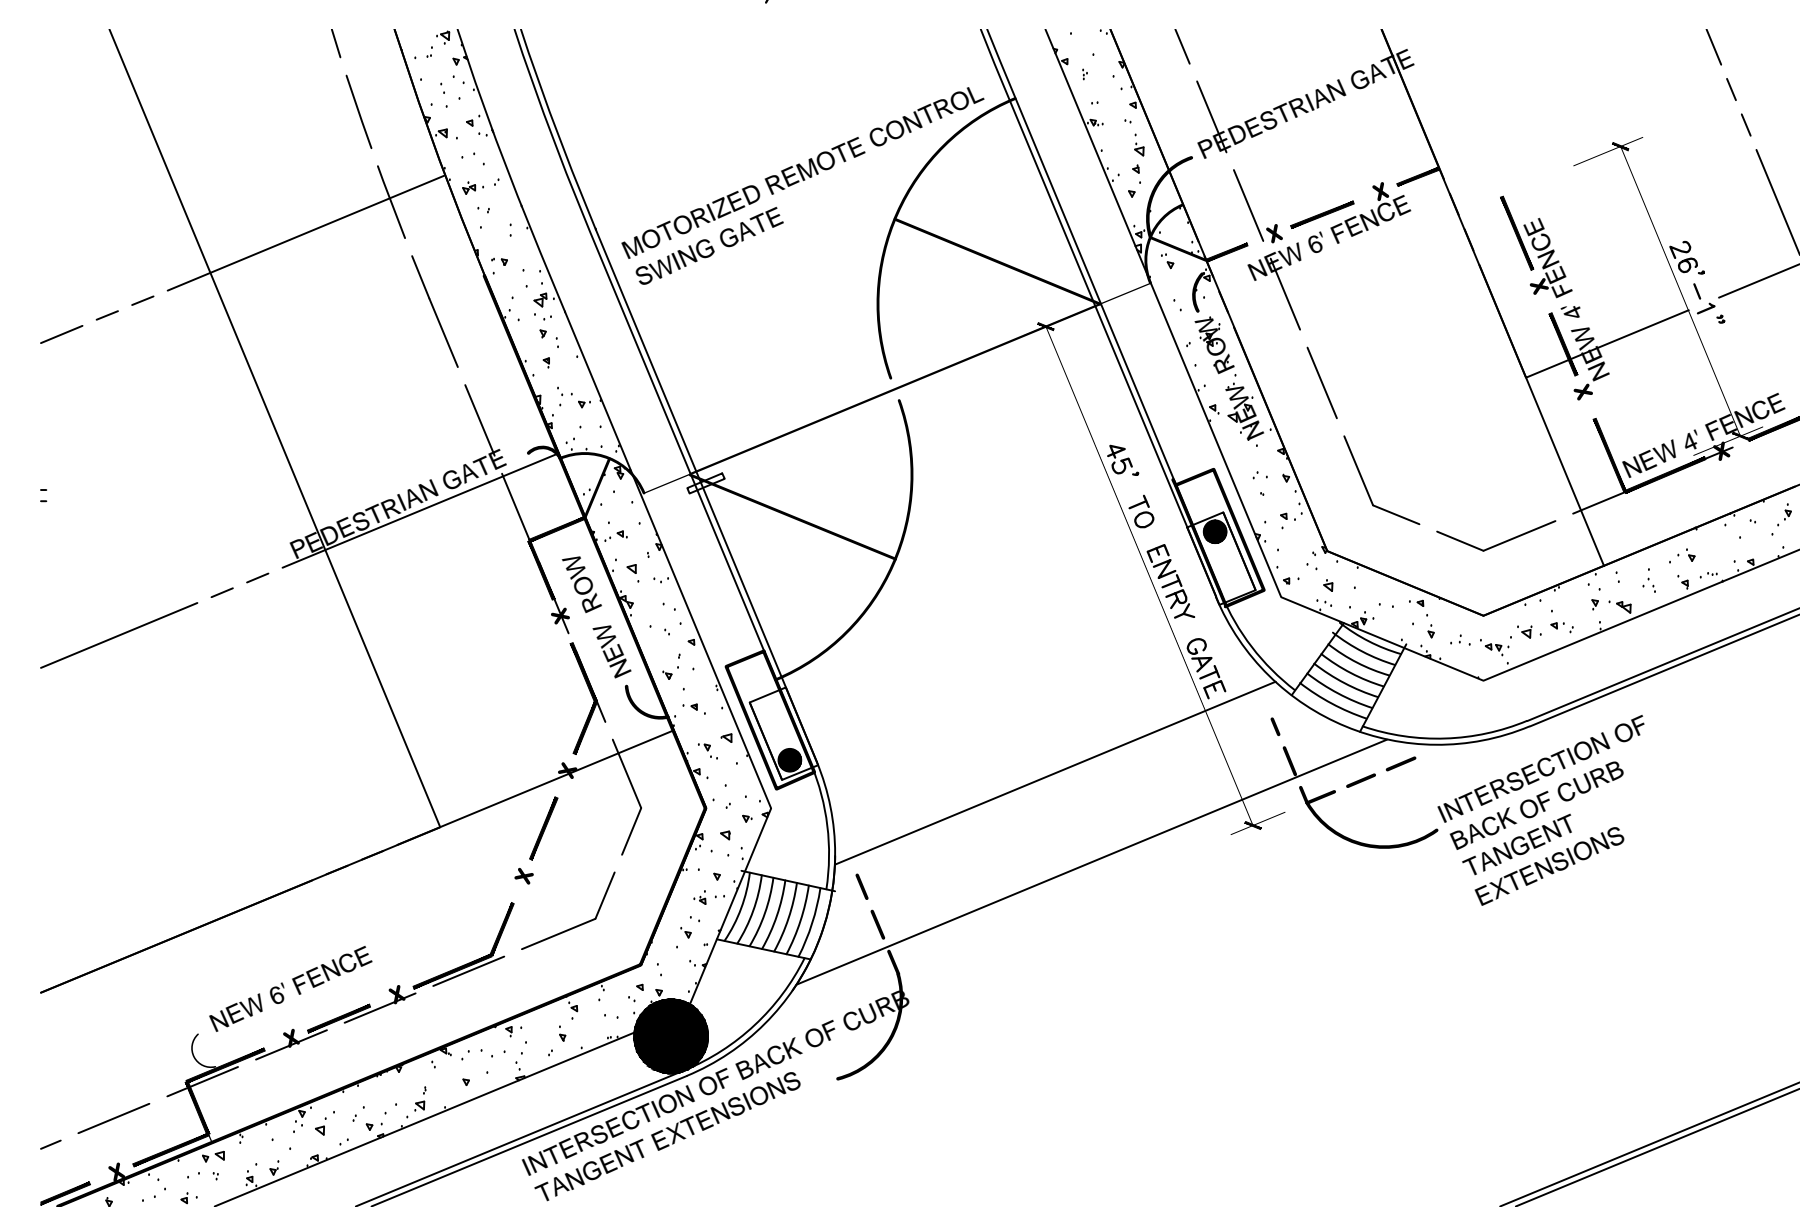

Enlarged Gate Plan @ Compton Street
SCALE: 1/16"=1'-0"

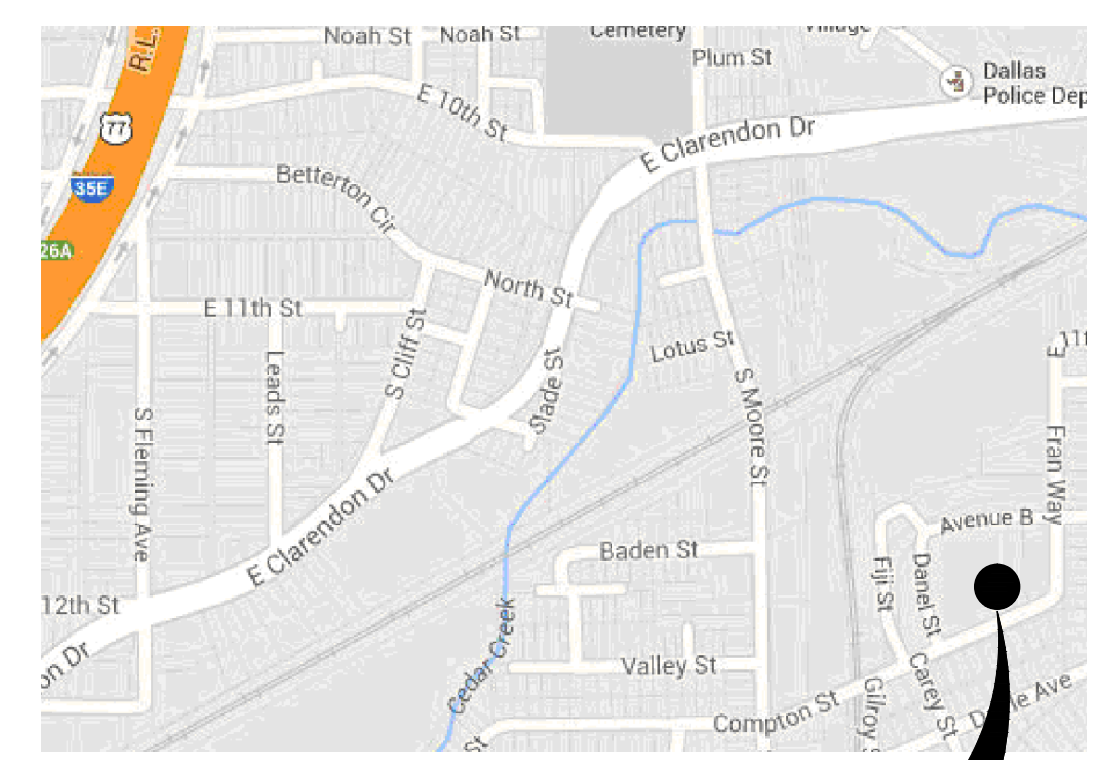

Vicinity Map



SPHINX @ FIJI PHASE 2

COMPTON STREET @ FRAN WAY
Dallas, Texas

SDC CONSTRUCTION LLC

3030 LBJ FREEWAY # 1350
Dallas, Texas 75234

Project Number:
Drawn By:
Issued:

© SDC CONSTRUCTION LLC
All Rights Reserved.
All materials embodied herein constitute an original work by the owner. SDC CONSTRUCTION LLC owns all copyrights herein. The viewer may not reproduce, display or distribute this work or prepare derivative works based on this work without the express written consent of the copyright owner.

Revision	Date
△	
△	
△	
△	
△	