

Associated Air (SIC 3721)

* Subtenant: Landmark Aviation

Associated Air is an interior completion facility for aircrafts. Only preventive maintenance occurs at this location. This includes removing and installing engines, avionics, interior design and installation. They do not perform major engine overhauls or participate in any deicing activities. Waste oil, antifreeze, tires, metal, and batteries are kept on site in a covered area and picked up by a recycler. There are three hangars, two of which have been plugged. The first hangar is used to wash aircraft and drains to an oil/water separator, then to the municipal sanitary sewer system. All drains in the third hangar have been plugged. In addition, storm sewer drains on the ramp have all been plugged with the exception of one which is under control of the FBO.

Employees are trained in storm water pollution prevention at time of hire with annual refreshers. Key personnel are training in emergency response and a 15 person emergency response team has been assembled.

Chemical Inventory		
<i>Item</i>	<i>Quantity/Where stored</i>	<i>Comments</i>
Engine oil	6 cases/in parts room	
Grease	40 gallons/in parts room	
Hydraulic fluid	8 cases/in parts room	
Lubricant	8 cases/in parts room	

"Executive Director"
Texas Commission of Environmental Quality
Water Quality Program, MC-148
Texas Commission of Environmental Quality
P.O. Box 13087
Austin, TX 78711-3087

TPDES Storm Water General Permit No. TXR05V753
Delegating an "Authorized Representative"

Dear Executive Director:

This letter serves to designate either a person or a specifically described position as an authorized person for signing reports, storm water pollution prevention plans, certifications or other information requested by the Director or required by the permit. This authorization cannot be used for signing a TPDES permit application (e.g. Notice of Intent (NOI)) in accordance with 30TAC 305.44. The following person or position is hereby authorized to sign reports, plans or certifications other than the NOI application:

Position/Name	Facilities Engineer Environmental Coordinator
---------------	--

By signing this authorization, I confirm that I meet the following requirements to make such a designation as set forth in either Part III.A.3.(c) of the Texas Multi-Sector general permit or Part III.E.3.(g) of the Texas Multi-Sector general permit.


(1) For a corporation, the application shall be signed by a responsible corporate officer. For purposes of this paragraph, a responsible corporate officer means a president, secretary, treasurer, or vice-president of the corporation in charge of a principal business function, or any other person who performs similar policy or decision-making functions for the corporation; or the manager of one or more manufacturing, production, or operating facilities employing more than 250 persons or having gross annual sales or expenditures exceeding \$25 million (in second-quarter 1980 dollars), if authority to sign documents has been assigned or delegated to the manager in accordance with corporate procedures. Corporate procedures governing authority to sign permit or post-closure order applications may provide for assignment or delegation to applicable corporate positions rather than to specific individuals.

"I certify under penalty of law that this document and all attachments were prepared under my direction or supervision in accordance with a system designed to assure that qualified personnel properly gather and evaluate the information submitted. Based on my inquiry of the person or persons who manage the system, or those persons directly responsible for gathering the information, the information submitted is, to the best of my knowledge and belief, true, accurate, and complete. I am aware there are significant penalties for submitting false information, including the possibility of fine and imprisonment for knowing violations."

Name

Title

Date

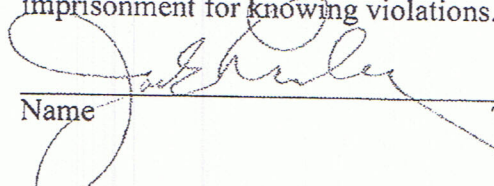

COO / Pres. AAC

11-19-08



TEXAS COMMISSION ON ENVIRONMENTAL QUALITY
Texas Pollutant Discharge Elimination System
Storm Water Multi-Sector General Permit

The Notice of Intent (NOI) for the facility listed below was received on January 17, 2007. The intent to discharge storm water associated with industrial activity under the terms and conditions imposed by the Texas Pollutant Discharge Elimination System (TPDES) storm water multi-sector general permit TXR050000 is acknowledged. Your facility's TPDES multi-sector storm water general permit number is:

TXR05V753

Coverage Effective: January 07, 2007

TCEQ's storm water multi-sector general permit requires certain storm water pollution prevention and control measures, possible monitoring and reporting, and periodic inspections. Among the conditions and requirements of this permit, you must have prepared and implemented a storm water pollution prevention plan (SWP3) that is tailored to your industrial site. As a facility authorized to discharge under the storm water multi-sector general permit, all terms and conditions must be complied with to maintain coverage and avoid possible penalties.

PROJECT/SITE:
ASSOCIATED AIR CENTER
DALLAS County
8321 LEMMON AVE
DALLAS, TX 75209-2643


OPERATOR:
ASSOCIATED AIR CENTER INTERNATIONAL INC
8321 LEMMON AVE
DALLAS, TX 75209-2652

This permit expires on August 14, 2011, unless otherwise amended. For additional information, see the TCEQ web site at www.tceq.state.tx.us or contact the Storm Water Processing Center by email at swpermit@tceq.state.tx.us or by telephone at (512) 239-3700. A copy of this document should be kept with your SWP3.

Issued Date: 8/30/2007

A handwritten signature in black ink, appearing to read "D. H. ...", positioned above a horizontal line.

FOR THE COMMISSION

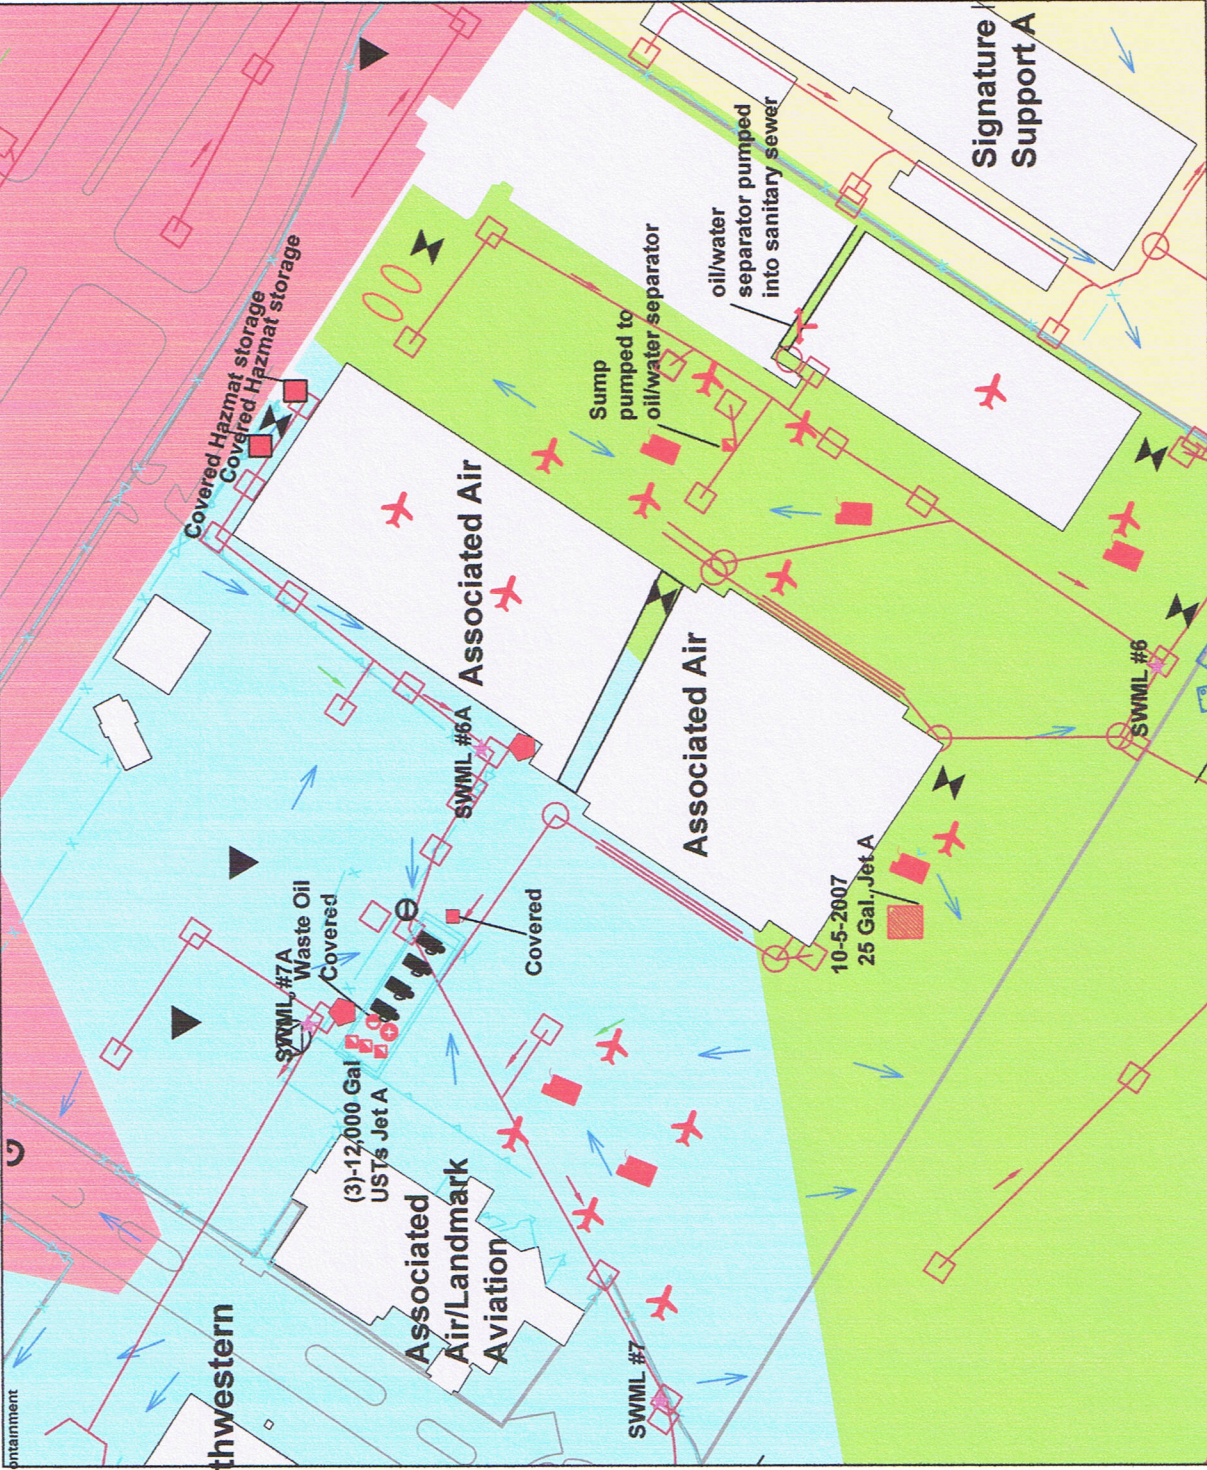

Legend

- Drainage Basin A
- Drainage Basin D
- Drainage Basin P
- Drainage Basin R
- Buildings
- Airport Property Line
- Roads
- Storm Sewer System
- Storm Sewer Inlet
- Storm Sewer Manhole
- Sanitary Sewer System
- Sanitary Sewer Manhole
- Sanitary Sewer Cleanout
- Sheet Flow
- Fence
- Leasehold Area
- Curb
- Hazmat Storage
- Ground Vehicle Fueling/Dispensing
- Loading/Unloading Area
- Parking
- Aircraft Fuel Truck Parking
- Scrap Materials/Waste Area
- Underground Storage Tank (UST)
- Spill Response Equipment
- Aircraft Fueling
- oil/water separator
- Stormceptor
- Aircraft Parking
- Storm Water Monitoring Location
- Compactors
- Equipment storage

Map Not to Scale

SWPPP Love Field Airport


Site Map

Associated Air/Landmark Aviation A

Figure 5a

November 2009

Sheet 1 of 2

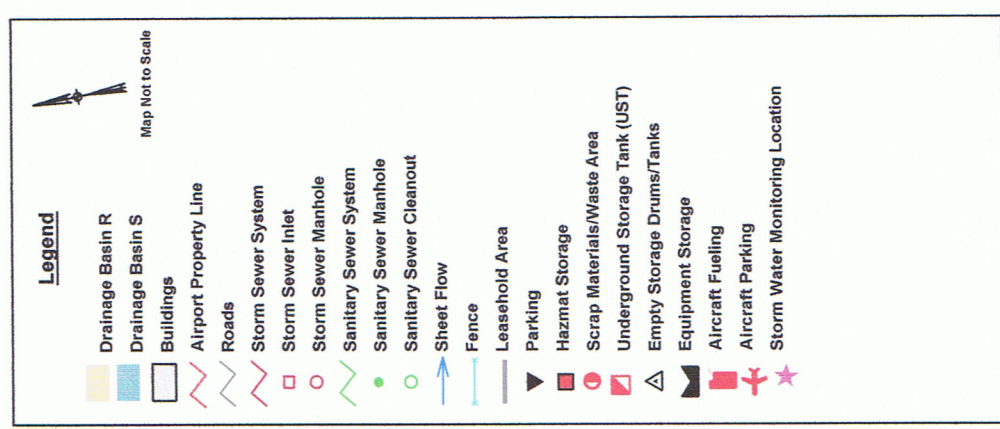

SWPPP
Love Field Airport
Site Map
 Associated Air B

Figure 5b November 2009 Sheet 2 of 2

