Applicable Urban Design Priorities that Project Should Achieve

[1] Explore opportunities for ground floor to provide additional street activation to the public realm.

Providing ground-level unit access to individual units will help to promote activity and will actively engage the street while also promoting safety and interaction in the public realm. Additionally, the design team should explore other programming uses that could be located at the ground-level to enhance the street-level activation.

[2] Attention should be given to both form and materiality within the overall neighborhood context.

The development team should continue to work closely with adjacent property owners and the surrounding neighborhood to coordinate any and all opportunities to complement and enhance both the existing and future neighborhood context.

Policy References

Forward Dallas! Section 5 [urban design element]

TIF Urban Design Guidelines Part III, Part IV [Oak Cliff Gateway]



Context Description

The project site is located near the western end of the Bishop Arts District fronting on to 8th Street, bounded by Adams to the east and Llewellyn to the west. The project consists of two separate multifamily structures located across from each other on 8th Street. Previous UDPRPreviewed projects in close proximity include the Bishop Arts Village, Bishop Highline, and the Alamo Manhattan-Bishop Arts Station, all to the east of the site. Of note, this proposed development lies within the Demolition Delay Overlay District. 8 of 13 of the existing structures on the proposed site are contributing historic structures.


Primary project considerations are the design of ground-level along 8th Street, enhancing activation wherever possible, as well as sensitivity in design and context to the surrounding neighborhood.

Oaks Bishop Arts

Neighborhood: Bishop Arts District

Program: Multifamily

Urban Design Peer Review 02.22.2019

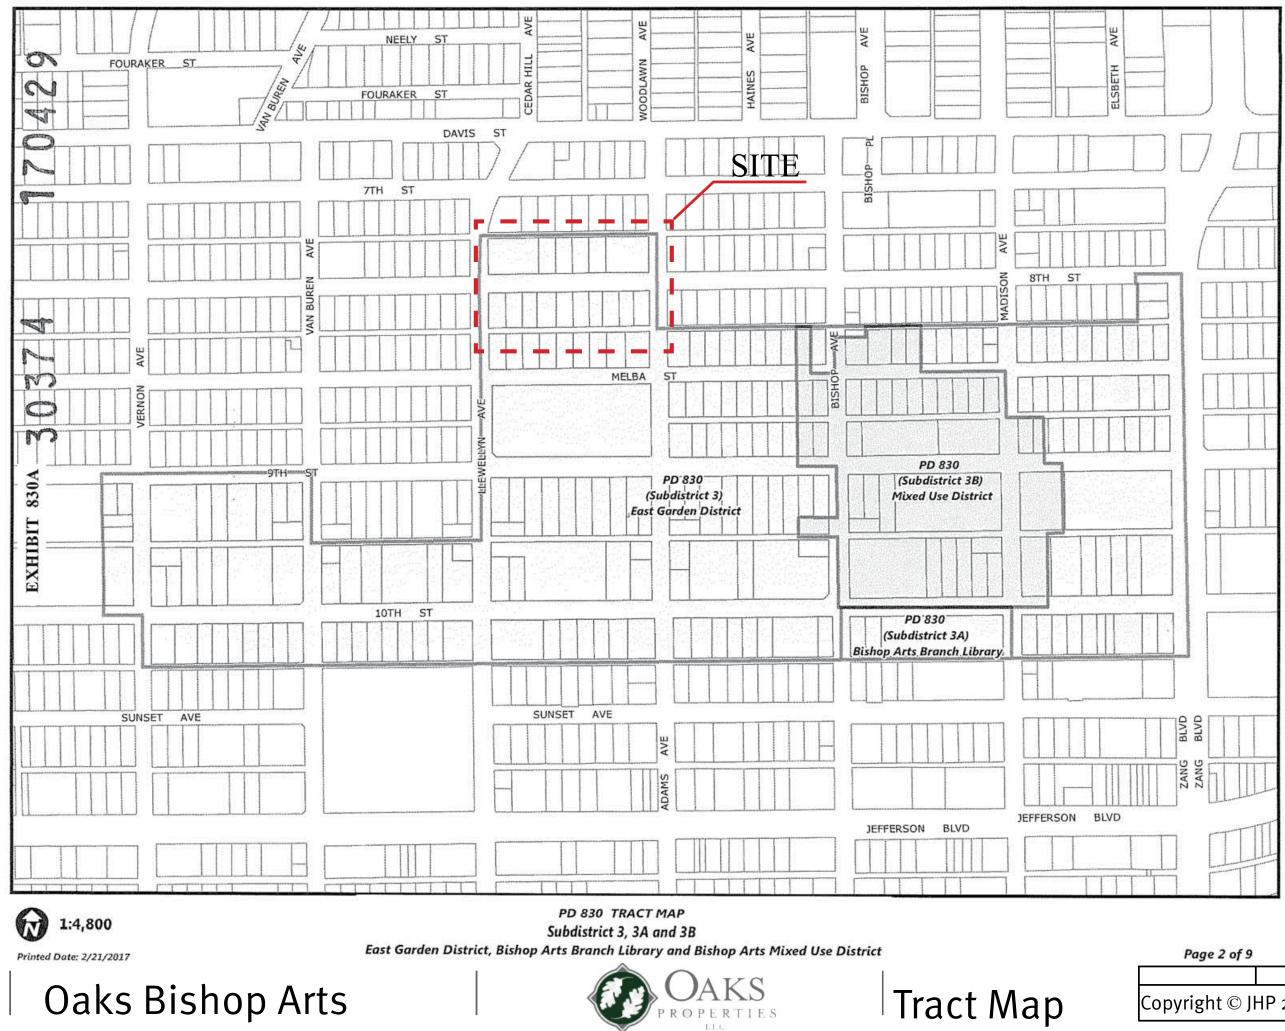


JHP

Copyright © JHP 2016





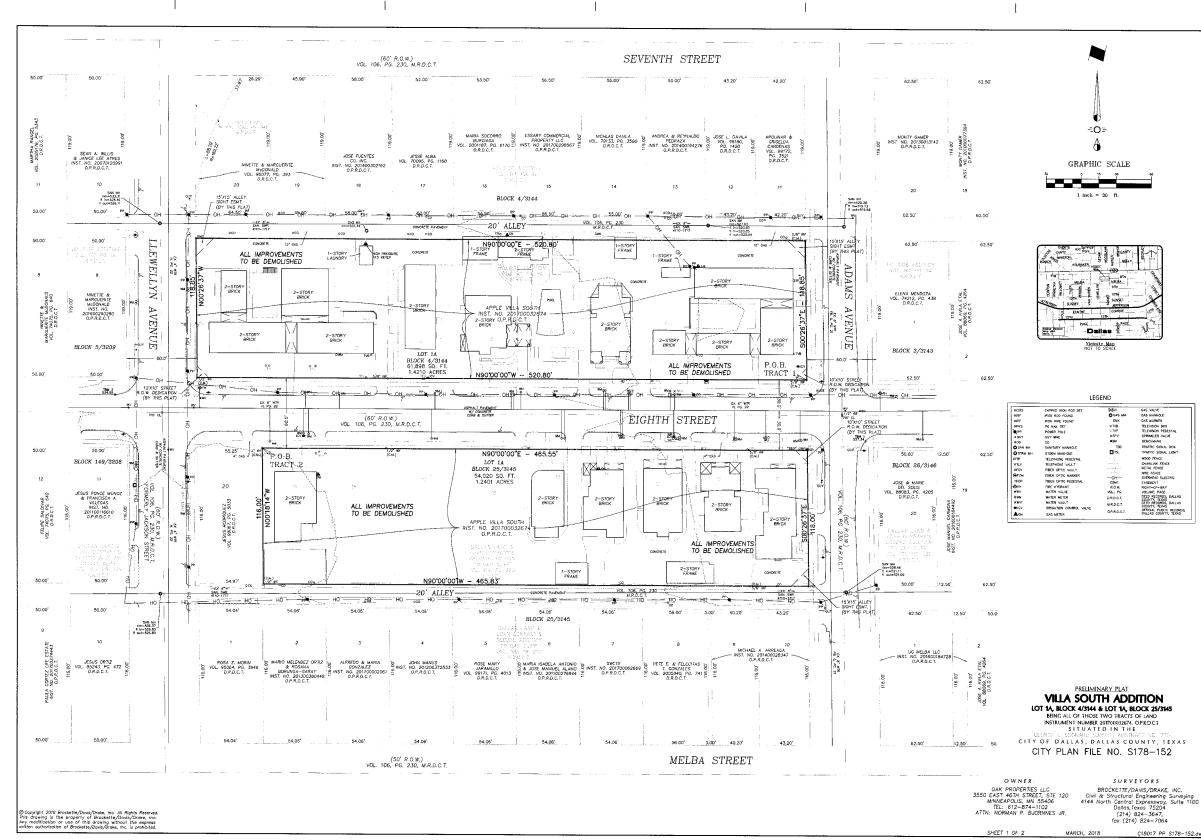



JHP Architecture / Urban Design
B340 Meadow Road
Suite 150
Dallas, Texas
75231
Telephone:
214-363-5687
Fax:
214-363-9563
Fax:
214-363-9563
Suite 150
<thSuite 150</th>
Suite 150
<


Oaks Bishop Arts Dallas, Texas



Project Number: Drawn By: Issue For:	2016063
Permit Progress	11.30.18
© 2018 JHP All Rights Reserved. All materials embodied herein constitute an original work by the Architect; the Architect owns all copyrights herein. The viewer may not reproduce, display or distribute this work or propare derivative works based on this work without the express written consent of the copyright worker.	
Revision	Date
C1	



selfie broad ages, between 25-45 living in the moment summer social riends athering progressive millennial democrat colorful happy social JHP values do what makes you happy alue contented brant-oking young adults people having selfies millennials osters JHP happy positive friendly look to be en oying life vho they ăre in an urban environment out doing things xperiencino eir ommunity proud of who they are/what they do IHP

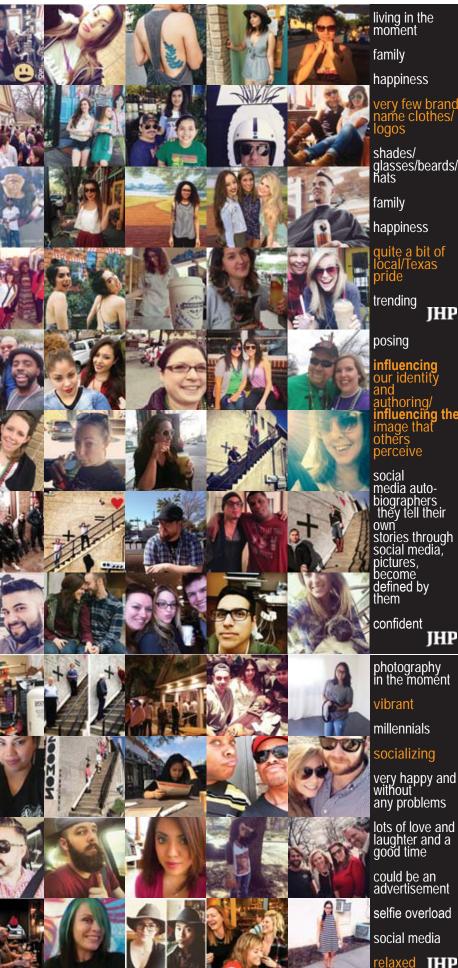

OAKS

JHP JHP



Social Media Research

IHP

Oaks Bishop Arts Dallas, TX

JHP



HRISTMA FILTHY AN

MERG HRIST







hip

hiddle class

everyday life which they considered as fun

selfie age with technology in their hand

more self-conscious

the working

individual casual

....

in i

JHP

postmodern generation

finding the new and adventurous in the everyday

It express niqueness

portrait of the modern definition of identity as interchanging between perception of ourselves

selfies

uni ue

JHP

selfies scruff

sters

IVU

PIZZA

generation Y sunday Funday

is kick-ass

enthusiasm

t still clea

culture today

JHP

selfies mobile

02.13.2019 201<u>603.00</u> jb/bl







Site Research

02.13.2019 201603.00 jb/bl






































Design Imagery

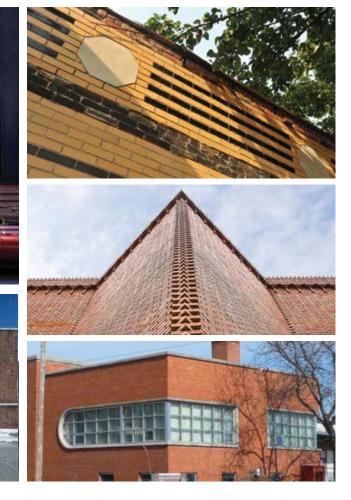





02.13.2019 201603.00 jb/bl







Building 1 South Perspective

02.13.2019 201603.00 jb/bl



JHP

Oaks Bishop Arts Dallas, TX



Building 3 North Perspective


02.13.2019 201603.00 jb/bl







Building 2 South Perspective

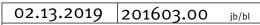








Building 2 South Perspective



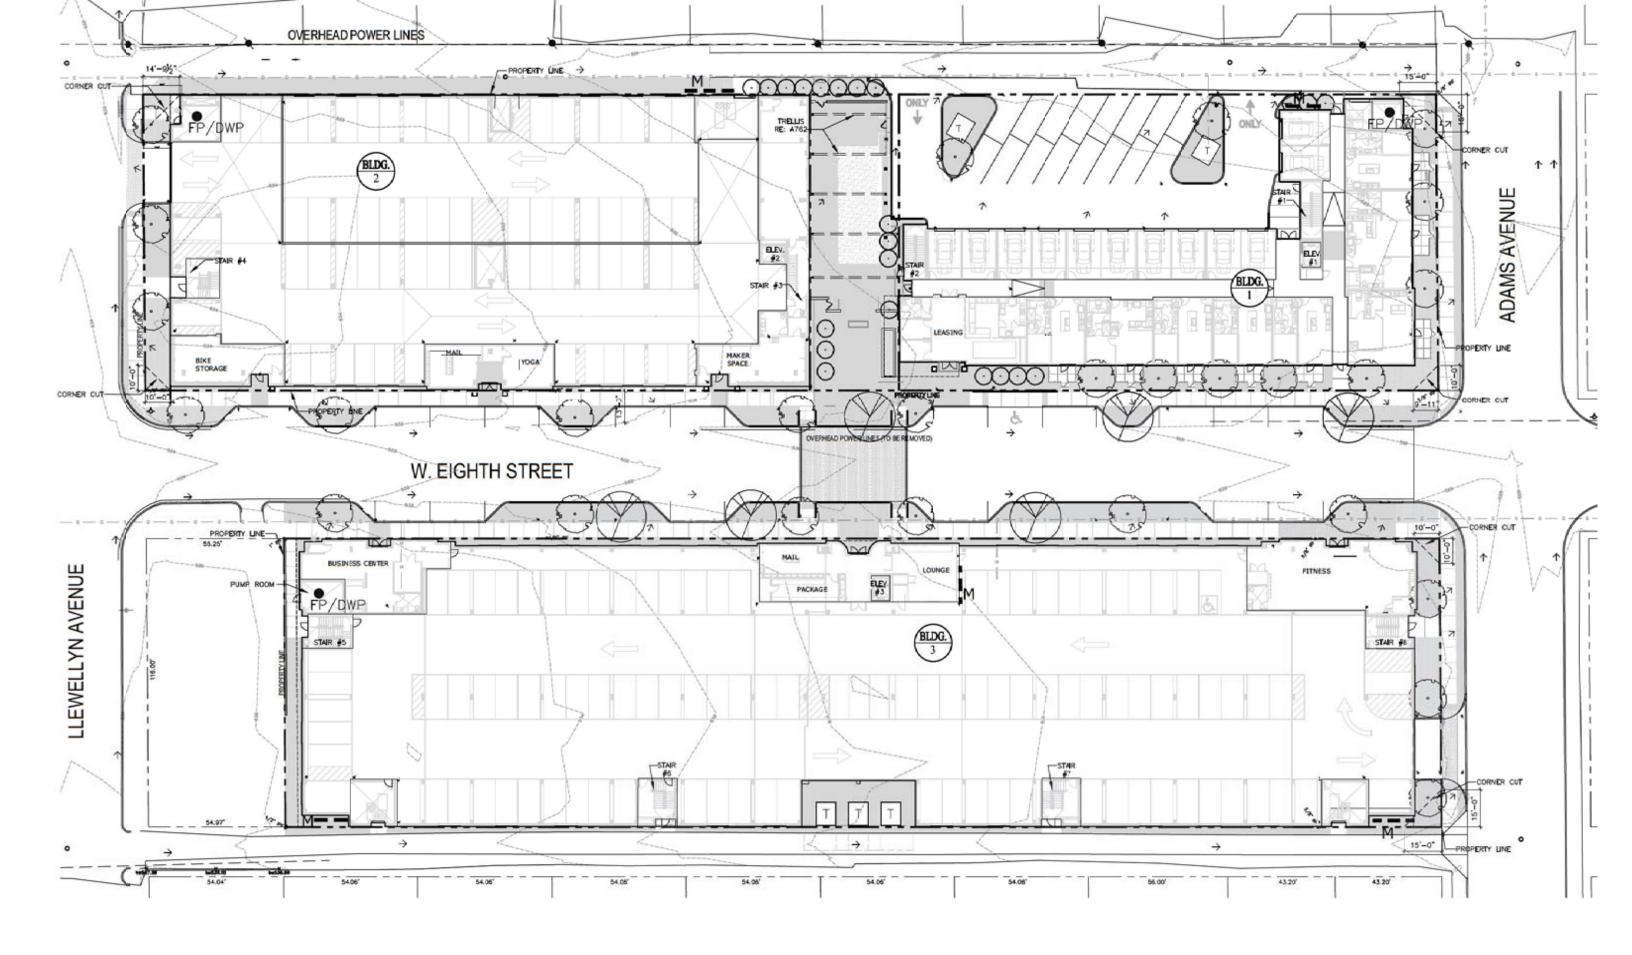


JHP

Oaks Bishop Arts Dallas, TX



Site Plan N.T.S 02.13.2019 201603.00 jb/bl

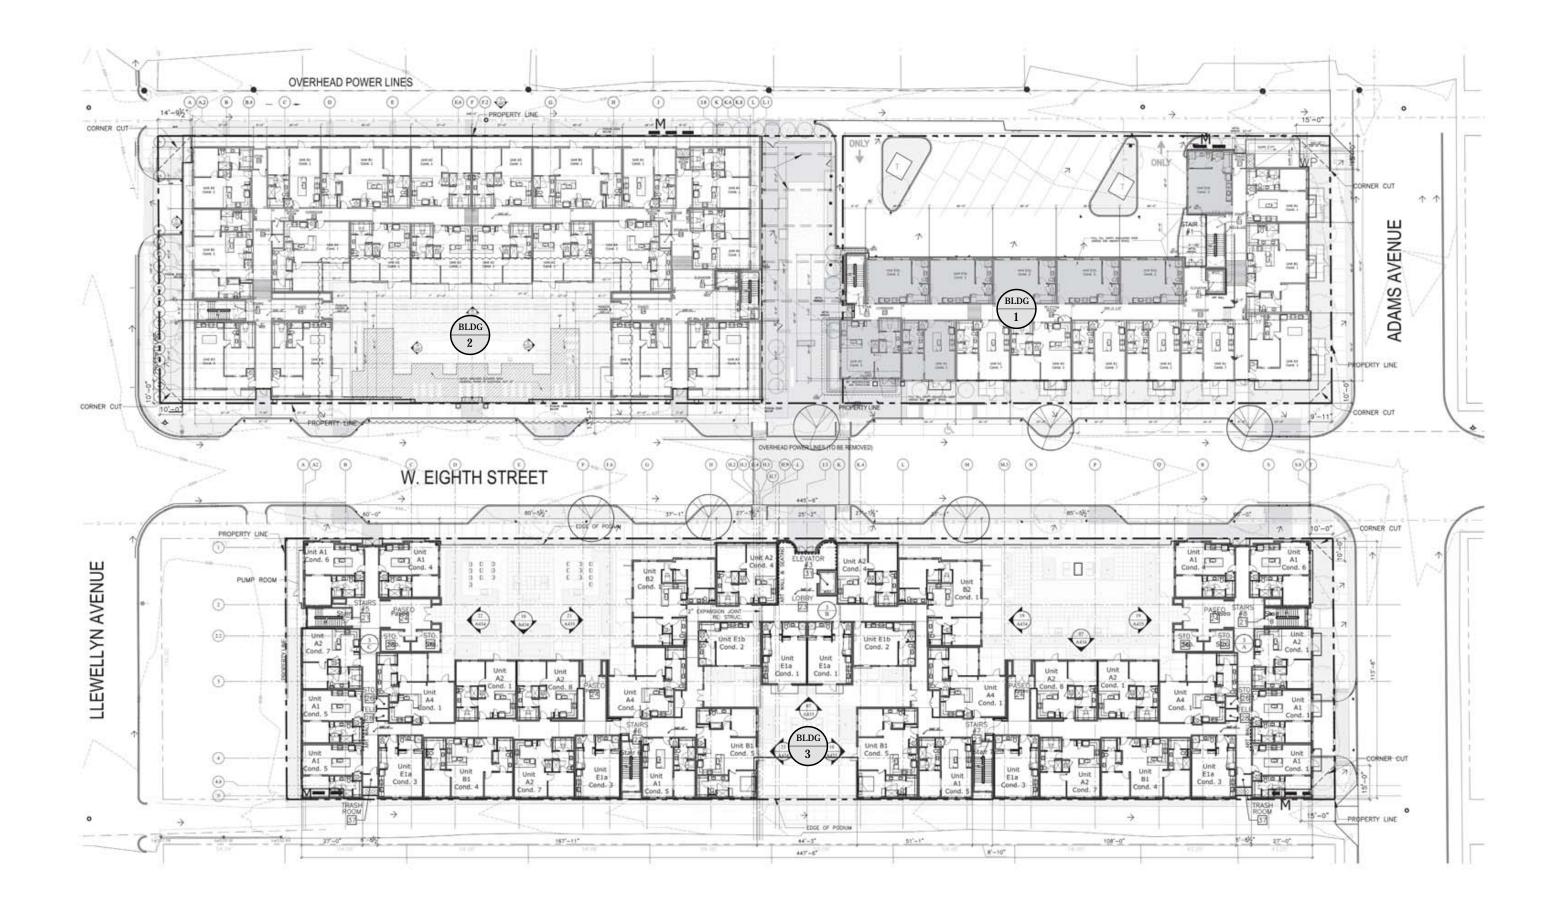





Level 2 Site Plan N.T.S

02.13.2019 201603.00 jb/bl

OAKS BISHOP ARTS GROUND/ SECOND FLOOR MASTER PLAN

DALLAS, TEXAS 2.13.2019



NORTH

SCALE: 1/16" = 1'-0"



Oaks Bishop Arts Dallas, TX



Landscape Level 2 Site Plan

studioOutside 1

02.13.2019 201603.00 jb/bl