


North Central Texas Council of Governments

# HARRY HINES BOULEVARD TRANSPORTATION MASTER PLAN

## LOOP 12, STOREY LANE, AND HARRY HINES BLVD. INTERSECTION LAYOUT ALTERNATIVE A

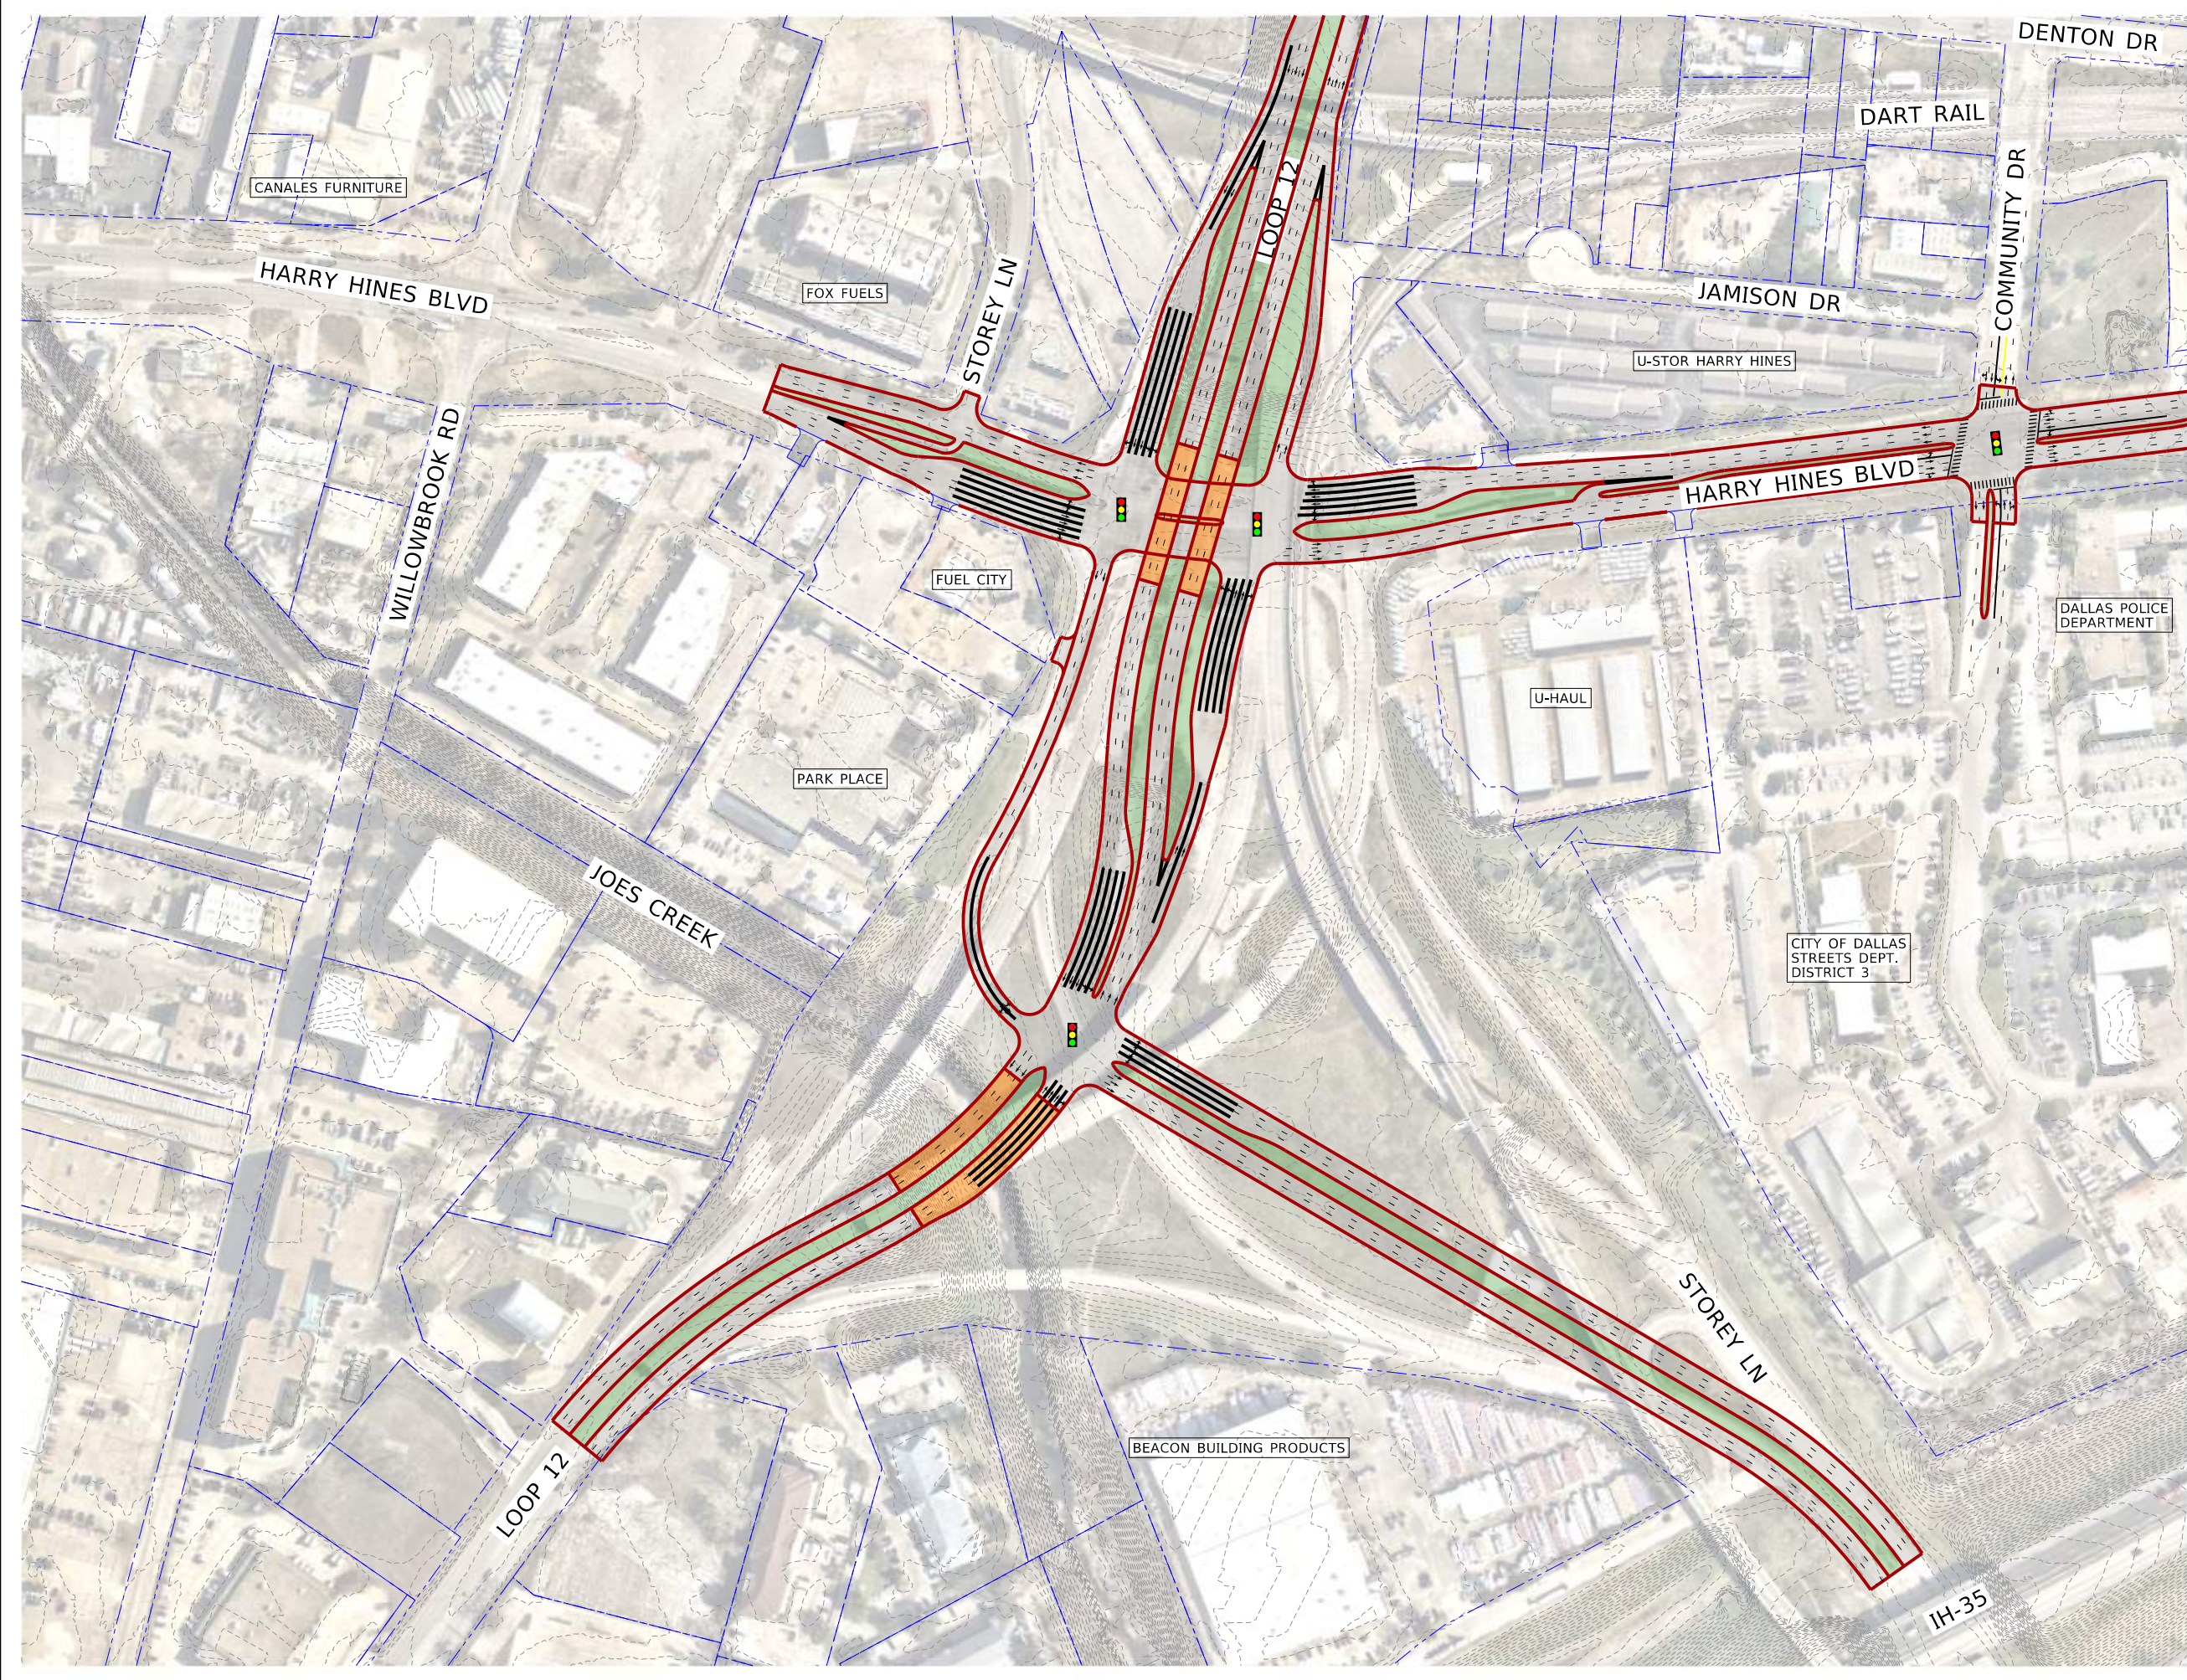


### LEGEND

- EXISTING PROPERTY AND RIGHT OF WAY LINES (PER DALLAS CENTRAL APPRAISAL DISTRICT DATA)
- EXISTING 2018 1-FOOT LIDAR CONTOURS
- PROPOSED EDGE OF ROADWAY AND SIDEWALK
- PROPOSED RETAINING WALL
- PROPOSED LOW PROFILE TRAFFIC RAIL
- PROPOSED SIDEWALK
- PROPOSED ROADWAY
- PROPOSED BRIDGE
- PROPOSED MEDIAN AND PARKWAY LANDSCAPING OR HARDSCAPE
- PROPOSED TRAFFIC SIGNAL CONTROLLED INTERSECTION
- PROPOSED LANE DESIGNATION

### NOTES:

1. DURING A FUTURE DESIGN PHASE, A LICENSED LAND SURVEYOR SHALL LOCATE PROPERTY BOUNDARIES, RIGHT-OF-WAY LIMITS, AND TOPOGRAPHIC SURVEY WITHIN THE PROJECT LIMITS.
2. DRIVEWAY AND MEDIAN OPENING WIDTHS AND LOCATIONS ARE PRELIMINARY AND WILL BE DETERMINED DURING A FUTURE DESIGN PHASE.

**CONCEPTS TO BE Refined DURING FUTURE DESIGN PHASE. SHOWN CONCEPTS EXCLUDE BICYCLE AND PEDESTRIAN IMPROVEMENTS.**

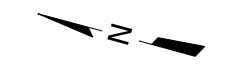


0 62.5' 125' 250'  
SCALE IN FEET

**PRELIMINARY DESIGN**  
THIS DOCUMENT IS RELEASED FOR THE PURPOSE OF INTERIM REVIEW UNDER THE AUTHORITY OF TODD C. BUCKINGHAM, P.E. TEXAS NO: 115530 DATE: 8/2/2022 IT IS NOT TO BE USED FOR CONSTRUCTION, BIDDING OR PERMIT PURPOSES.

**FREES & NICHOLS**  
801 Cherry Street, Suite 2800  
Fort Worth, TX 76102  
Phone - (817) 735-7300  
Web - www.freese.com

FREES AND NICHOLS INC.  
TEXAS REGISTERED ENGINEERING FIRM F-2144

MicroStation V8 User: 0263701 Office: On Site  
N:\F\Schematic\cv-tr1-exhibit-int12(b).dgn  
Plot Scale: 250,000 1/8" = 1'-0"  
Date: Aug 01, 2022 - 04:38:56 PM  
Project: Freese and Nichols, Inc. - True Type Fonts

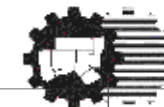












North Central Texas  
Council of Governments

# HARRY HINES BOULEVARD TRANSPORTATION MASTER PLAN

## WEBB CHAPEL EXT. AND HARRY HINES BLVD. INTERSECTION LAYOUT ALTERNATIVE A


### LEGEND

-  EXISTING PROPERTY AND RIGHT OF WAY LINES (PER DALLAS CENTRAL APPRAISAL DISTRICT DATA)
-  EXISTING 2018 1-FOOT LIDAR CONTOURS
-  PROPOSED EDGE OF ROADWAY AND SIDEWALK
-  PROPOSED RETAINING WALL
-  PROPOSED LOW PROFILE TRAFFIC RAIL
-  PROPOSED SIDEWALK
-  PROPOSED ROADWAY
-  PROPOSED BRIDGE
-  PROPOSED MEDIAN AND PARKWAY LANDSCAPING OR HARDSCAPE
-  PROPOSED TRAFFIC SIGNAL CONTROLLED INTERSECTION
-  PROPOSED LANE DESIGNATION

### NOTES:

1. DURING A FUTURE DESIGN PHASE, A LICENSED LAND SURVEYOR SHALL LOCATE PROPERTY BOUNDARIES, RIGHT-OF-WAY LIMITS, AND TOPOGRAPHIC SURVEY WITHIN THE PROJECT LIMITS.
2. DRIVEWAY AND MEDIAN OPENING WIDTHS AND LOCATIONS ARE PRELIMINARY AND WILL BE DETERMINED DURING A FUTURE DESIGN PHASE.


**CONCEPTS TO BE Refined DURING FUTURE DESIGN PHASE. SHOWN CONCEPTS EXCLUDE BICYCLE AND PEDESTRIAN IMPROVEMENTS.**

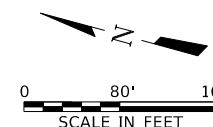

**PRELIMINARY DESIGN**  
THIS DOCUMENT IS RELEASED FOR THE PURPOSE OF INTERIM REVIEW UNDER THE AUTHORITY OF TODD C. BUCKINGHAM, P.E., TEXAS NO: 115530 DATE: 8/2/2022 IT IS NOT TO BE USED FOR CONSTRUCTION, BIDDING OR PERMIT PURPOSES.



FREESE AND NICHOLS INC.  
TEXAS REGISTERED ENGINEERING FIRM F-2144

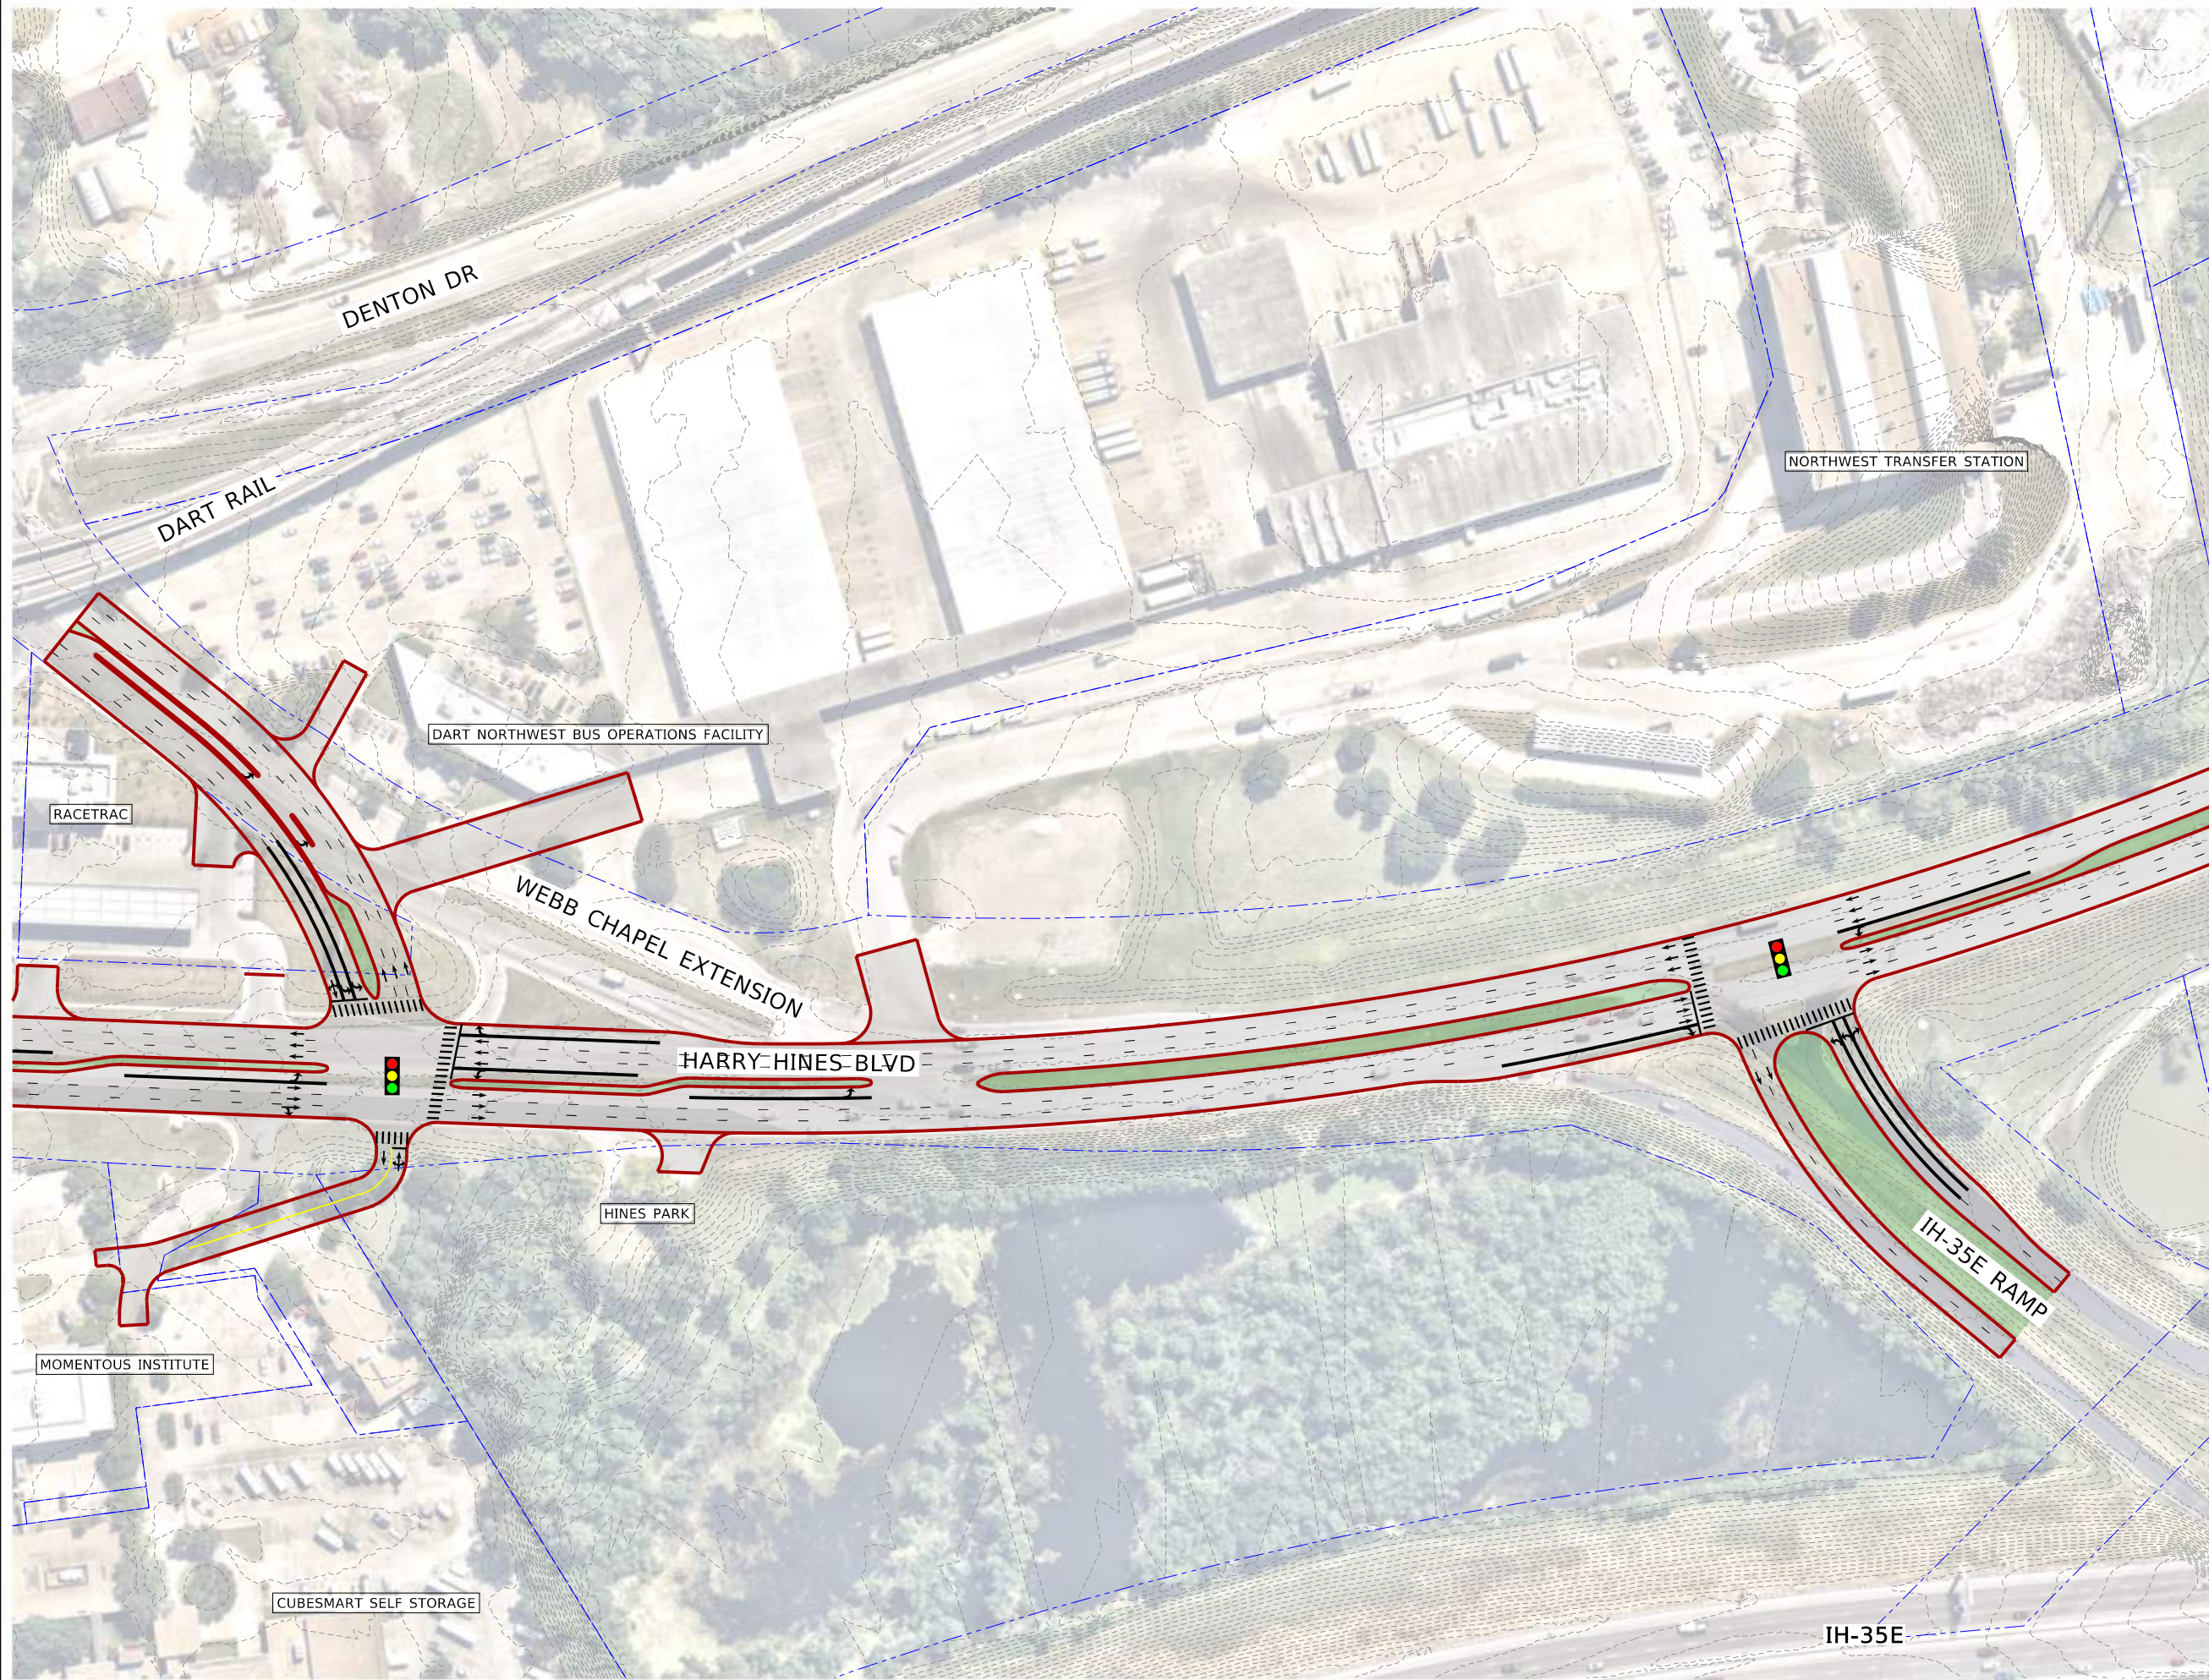

MicroStation V8 User: 026370\Office: On Site  
N:\F\Schematic\cv-tr1-exhibit-int2WC(a).dgn  
Plot Scale: 1/8" = 1'-0" in. Model: Draft  
Date: Aug 01, 2022 - 04:39:05 PM  
Project: Freese and Nichols, Inc.


 











North Central Texas  
Council of Governments

# HARRY HINES BOULEVARD TRANSPORTATION MASTER PLAN

## WEBB CHAPEL EXT. AND HARRY HINES BLVD. INTERSECTION LAYOUT ALTERNATIVE B

### LEGEND

-  EXISTING PROPERTY AND RIGHT OF WAY LINES (PER DALLAS CENTRAL APPRAISAL DISTRICT DATA)
-  EXISTING 2018 1-FOOT LIDAR CONTOURS
-  PROPOSED EDGE OF ROADWAY AND SIDEWALK
-  PROPOSED RETAINING WALL
-  PROPOSED LOW PROFILE TRAFFIC RAIL
-  PROPOSED SIDEWALK
-  PROPOSED ROADWAY
-  PROPOSED BRIDGE
-  PROPOSED MEDIAN AND PARKWAY LANDSCAPING OR HARDSCAPE
-  PROPOSED TRAFFIC SIGNAL CONTROLLED INTERSECTION
-  PROPOSED LANE DESIGNATION

### NOTES:

1. DURING A FUTURE DESIGN PHASE, A LICENSED LAND SURVEYOR SHALL LOCATE PROPERTY BOUNDARIES, RIGHT-OF-WAY LIMITS, AND TOPOGRAPHIC SURVEY WITHIN THE PROJECT LIMITS.
2. DRIVEWAY AND MEDIAN OPENING WIDTHS AND LOCATIONS ARE PRELIMINARY AND WILL BE DETERMINED DURING A FUTURE DESIGN PHASE.

**CONCEPTS TO BE REFINED DURING FUTURE DESIGN PHASE. SHOWN CONCEPTS EXCLUDE BICYCLE AND PEDESTRIAN IMPROVEMENTS.**




0 80' 160'  
SCALE IN FEET


**PRELIMINARY DESIGN**  
THIS DOCUMENT IS RELEASED FOR THE PURPOSE OF INTERIM REVIEW UNDER THE AUTHORITY OF TODD C. BUCKINGHAM, P.E., TEXAS NO: 115530 DATE: 8/2/2022 IT IS NOT TO BE USED FOR CONSTRUCTION, BIDDING OR PERMIT PURPOSES.

**FREES & NICHOLS**  
801 Cherry Street, Suite 2800  
Fort Worth, TX 76102  
Phone - (817) 735-7300  
Web - www.freese.com

FREES AND NICHOLS INC.  
TEXAS REGISTERED ENGINEERING FIRM F-2144

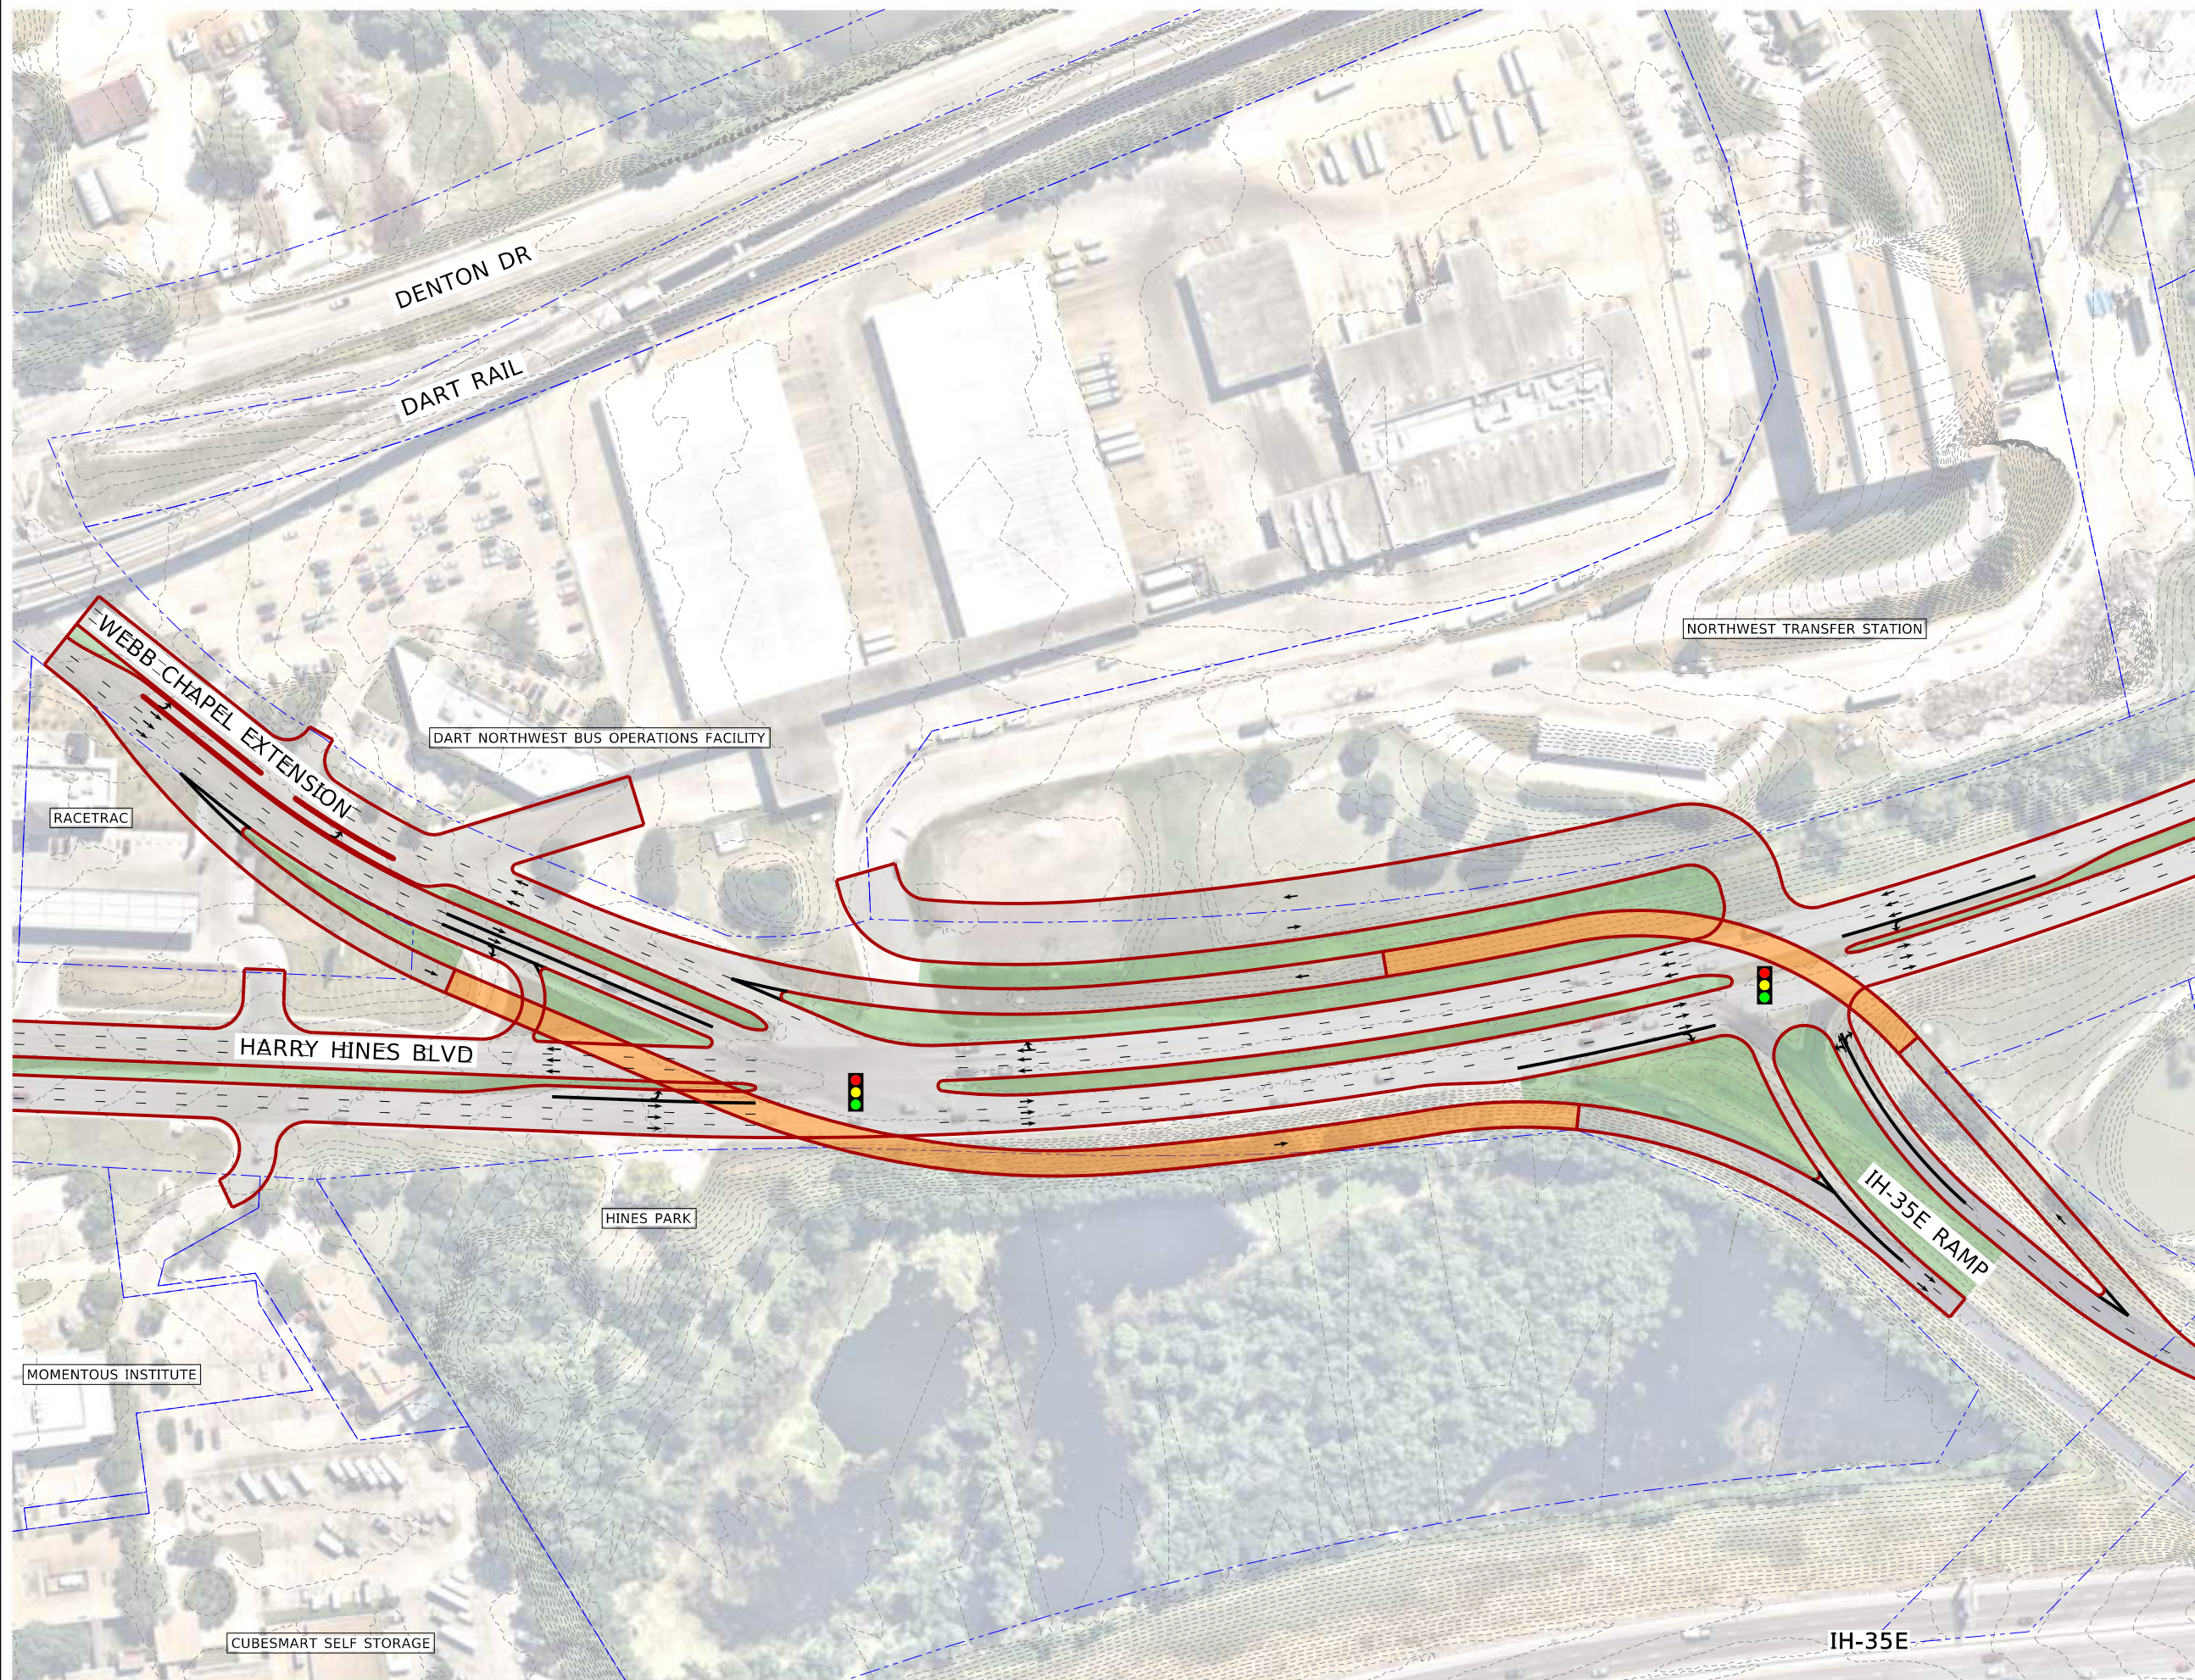

MicroStation V8 User: 0263701 Office: On Site  
N:\F\Schematic\cv-tr1-exhibit-int2WC(d).dgn  
Plot Scale: 1/8" = 1'-0" in. Model: Draft  
Date: Aug 01, 2022 - 04:39:11 PM  
Project: Freese and Nichols, Inc. - True Type Fonts

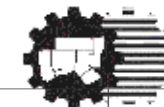

North Central Texas  
Council of Governments

# HARRY HINES BOULEVARD TRANSPORTATION MASTER PLAN

## WEBB CHAPEL EXT. AND HARRY HINES BLVD. INTERSECTION LAYOUT ALTERNATIVE C


### LEGEND

- EXISTING PROPERTY AND RIGHT OF WAY LINES (PER DALLAS CENTRAL APPRAISAL DISTRICT DATA)
- EXISTING 2018 1-FOOT LIDAR CONTOURS
- PROPOSED EDGE OF ROADWAY AND SIDEWALK
- PROPOSED RETAINING WALL
- PROPOSED LOW PROFILE TRAFFIC RAIL
- PROPOSED SIDEWALK
- PROPOSED ROADWAY
- PROPOSED BRIDGE
- PROPOSED MEDIAN AND PARKWAY LANDSCAPING OR HARDSCAPE
- PROPOSED TRAFFIC SIGNAL CONTROLLED INTERSECTION
- PROPOSED LANE DESIGNATION

### NOTES:

1. DURING A FUTURE DESIGN PHASE, A LICENSED LAND SURVEYOR SHALL LOCATE PROPERTY BOUNDARIES, RIGHT-OF-WAY LIMITS, AND TOPOGRAPHIC SURVEY WITHIN THE PROJECT LIMITS.
2. DRIVEWAY AND MEDIAN OPENING WIDTHS AND LOCATIONS ARE PRELIMINARY AND WILL BE DETERMINED DURING A FUTURE DESIGN PHASE.

**CONCEPTS TO BE Refined DURING FUTURE DESIGN PHASE. SHOWN CONCEPTS EXCLUDE BICYCLE AND PEDESTRIAN IMPROVEMENTS.**

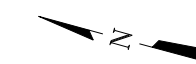


0 125' 250'  
SCALE IN FEET

**PRELIMINARY DESIGN**  
THIS DOCUMENT IS RELEASED FOR THE PURPOSE OF INTERIM REVIEW UNDER THE AUTHORITY OF TODD C. BUCKINGHAM, P.E., TEXAS NO: 115530 DATE: 8/2/2022 IT IS NOT TO BE USED FOR CONSTRUCTION, BIDDING OR PERMIT PURPOSES.

**FREES & NICHOLS**  
801 Cherry Street, Suite 2800  
Fort Worth, TX 76102  
Phone - (817) 735-7300  
Web - www.freese.com

FREES AND NICHOLS INC.  
TEXAS REGISTERED ENGINEERING FIRM F-2144

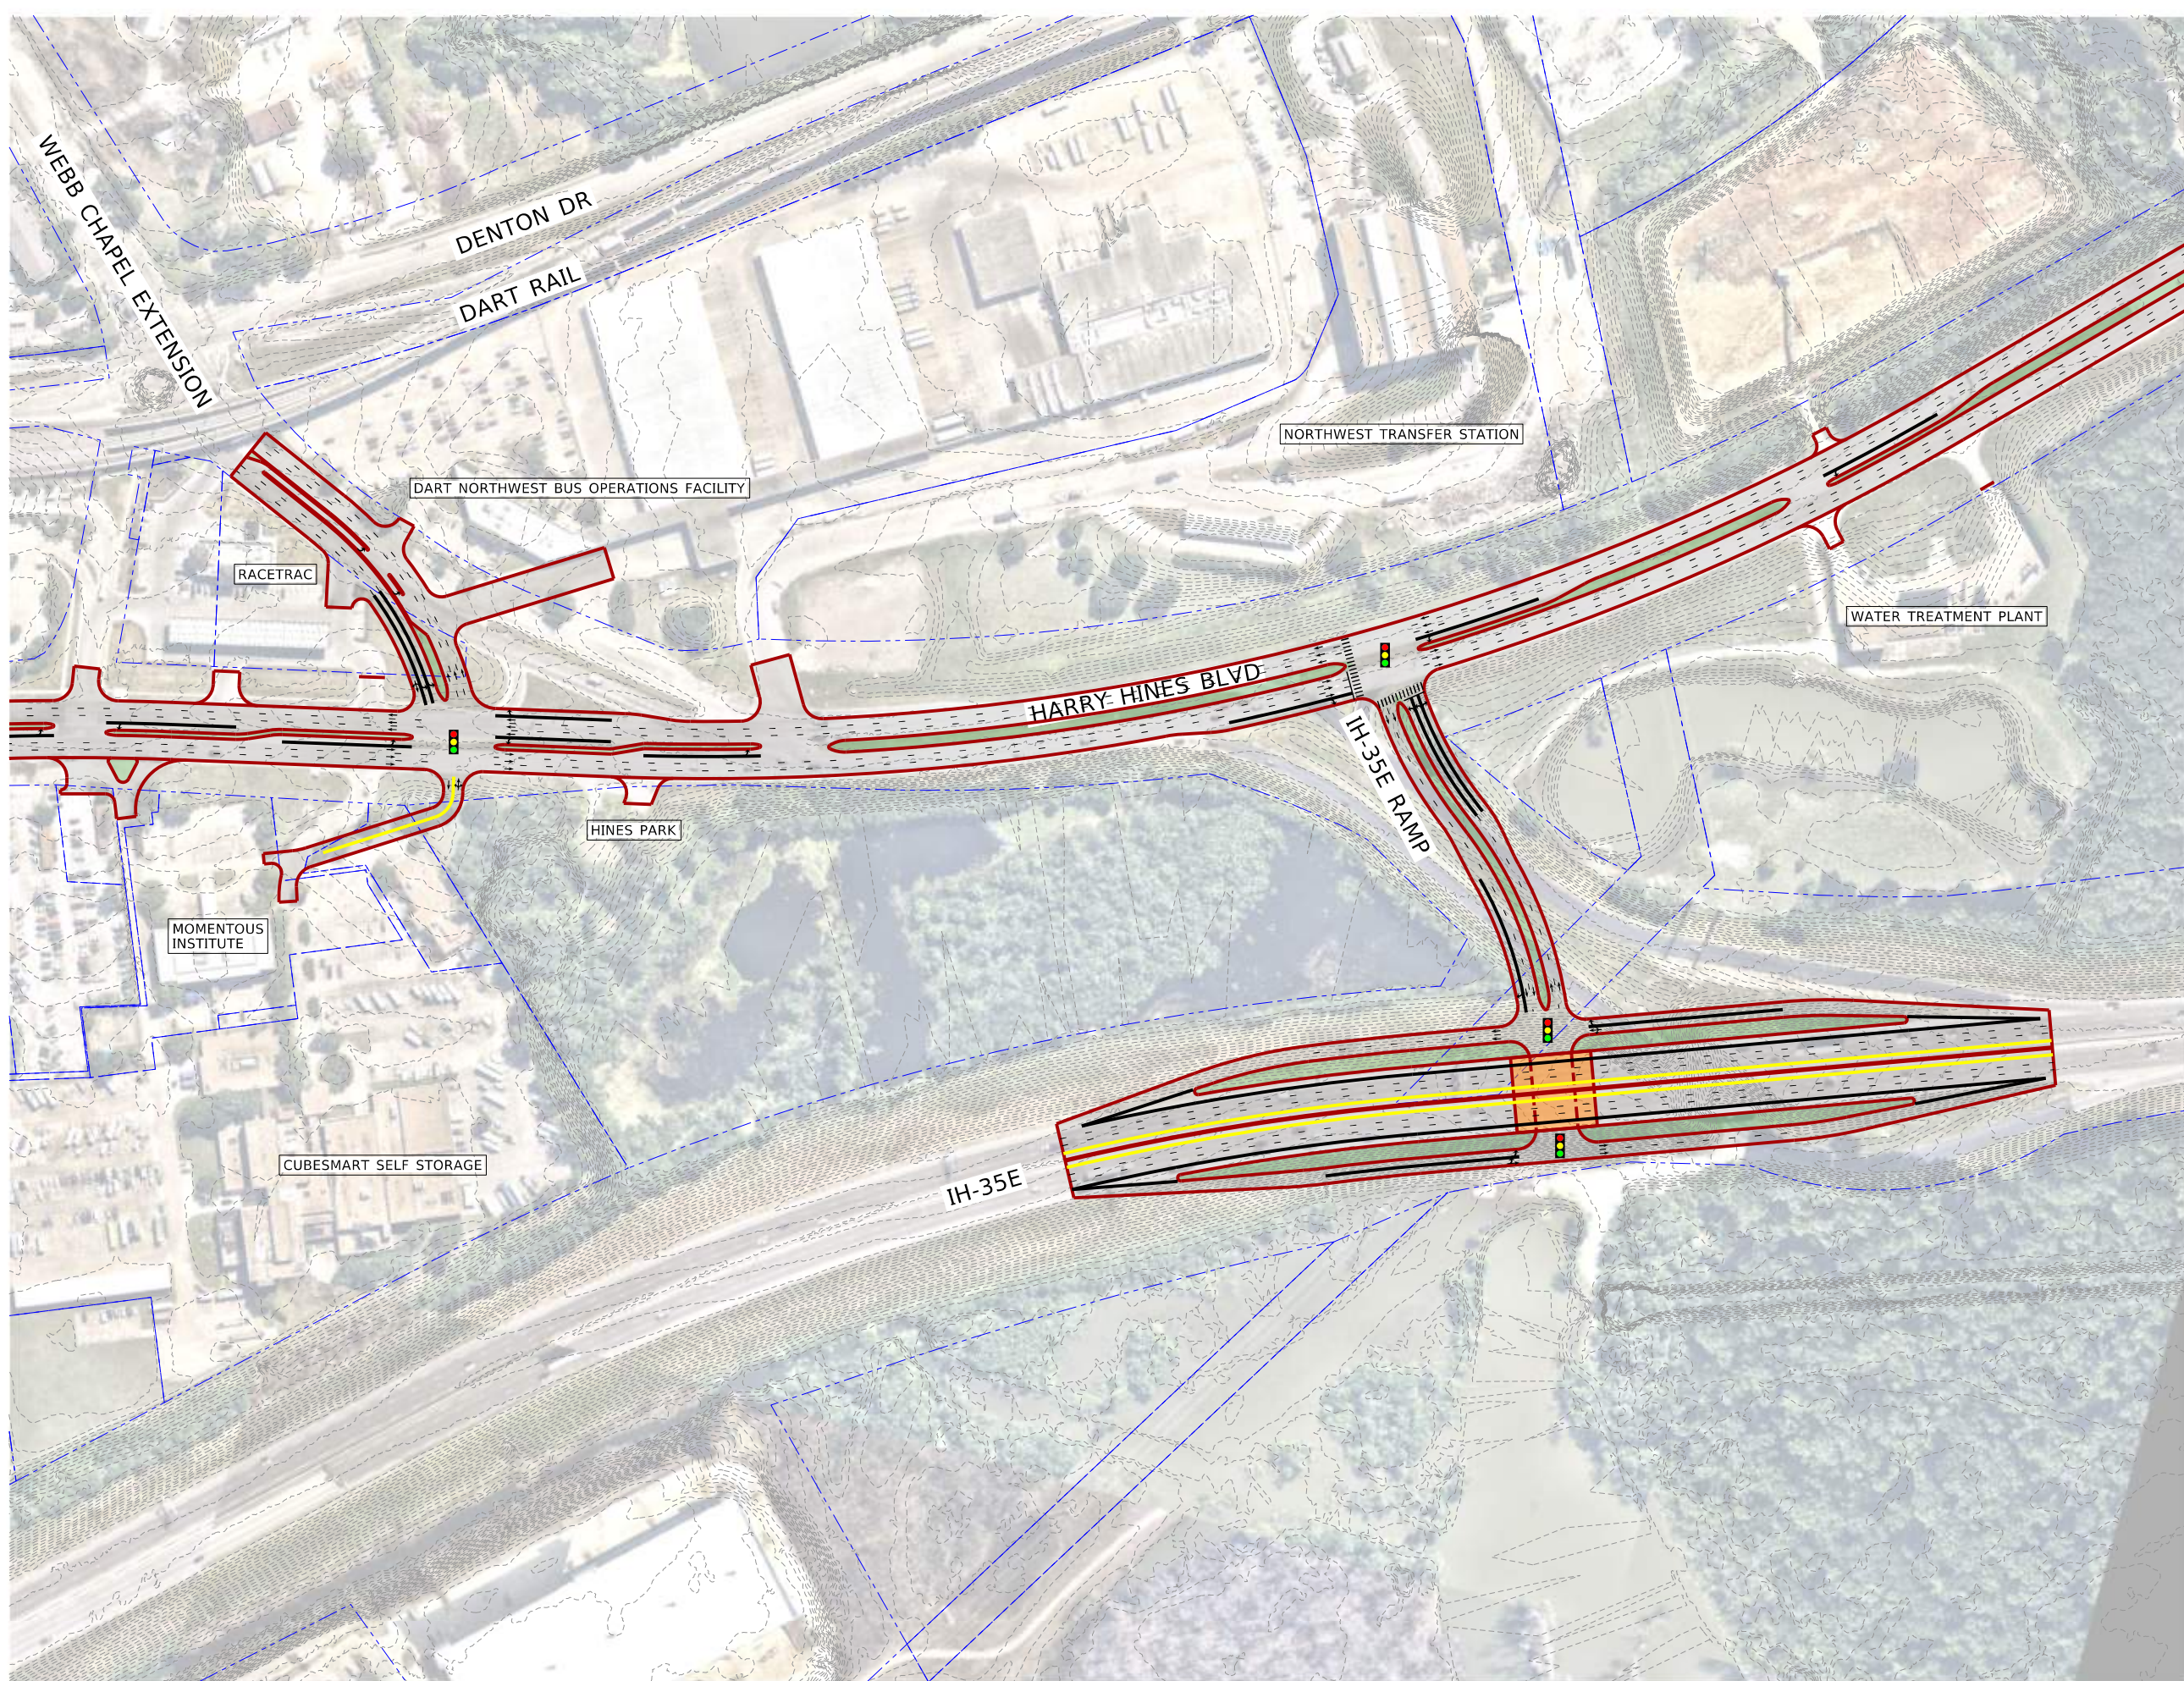

MicroStation V8 User: 026370\office; On Site  
N:\F\Schematic\cv-tr1-exhibit-int2WC(d).dgn  
Plot Scale: 250.000 1/8" = 1'-0"  
Date: Aug 01, 2022 - 04:39:17 PM  
Project: Freese and Nichols, Inc. - True Type Fonts



North Central Texas  
Council of Governments

# HARRY HINES BOULEVARD TRANSPORTATION MASTER PLAN

## WEBB CHAPEL EXT. AND HARRY HINES BLVD. INTERSECTION LAYOUT ALTERNATIVE D


### LEGEND

- EXISTING PROPERTY AND RIGHT OF WAY LINES (PER DALLAS CENTRAL APPRAISAL DISTRICT DATA)
- EXISTING 2018 1-FOOT LIDAR CONTOURS
- PROPOSED EDGE OF ROADWAY AND SIDEWALK
- PROPOSED RETAINING WALL
- PROPOSED LOW PROFILE TRAFFIC RAIL
- PROPOSED SIDEWALK
- PROPOSED ROADWAY
- PROPOSED BRIDGE
- PROPOSED MEDIAN AND PARKWAY LANDSCAPING OR HARDSCAPE
- PROPOSED TRAFFIC SIGNAL CONTROLLED INTERSECTION
- PROPOSED LANE DESIGNATION

### NOTES:

1. DURING A FUTURE DESIGN PHASE, A LICENSED LAND SURVEYOR SHALL LOCATE PROPERTY BOUNDARIES, RIGHT-OF-WAY LIMITS, AND TOPOGRAPHIC SURVEY WITHIN THE PROJECT LIMITS.
2. DRIVEWAY AND MEDIAN OPENING WIDTHS AND LOCATIONS ARE PRELIMINARY AND WILL BE DETERMINED DURING A FUTURE DESIGN PHASE.


**CONCEPTS TO BE REFINED DURING FUTURE DESIGN PHASE. SHOWN CONCEPTS EXCLUDE BICYCLE AND PEDESTRIAN IMPROVEMENTS.**

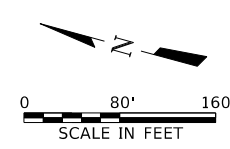


**PRELIMINARY DESIGN**  
THIS DOCUMENT IS RELEASED FOR THE PURPOSE OF INTERIM REVIEW UNDER THE AUTHORITY OF TODD C. BUCKINGHAM, P.E., TEXAS NO: 115530 DATE: 8/2/2022 IT IS NOT TO BE USED FOR CONSTRUCTION, BIDDING OR PERMIT PURPOSES.



FREES AND NICHOLS INC.  
TEXAS REGISTERED ENGINEERING FIRM F-2144

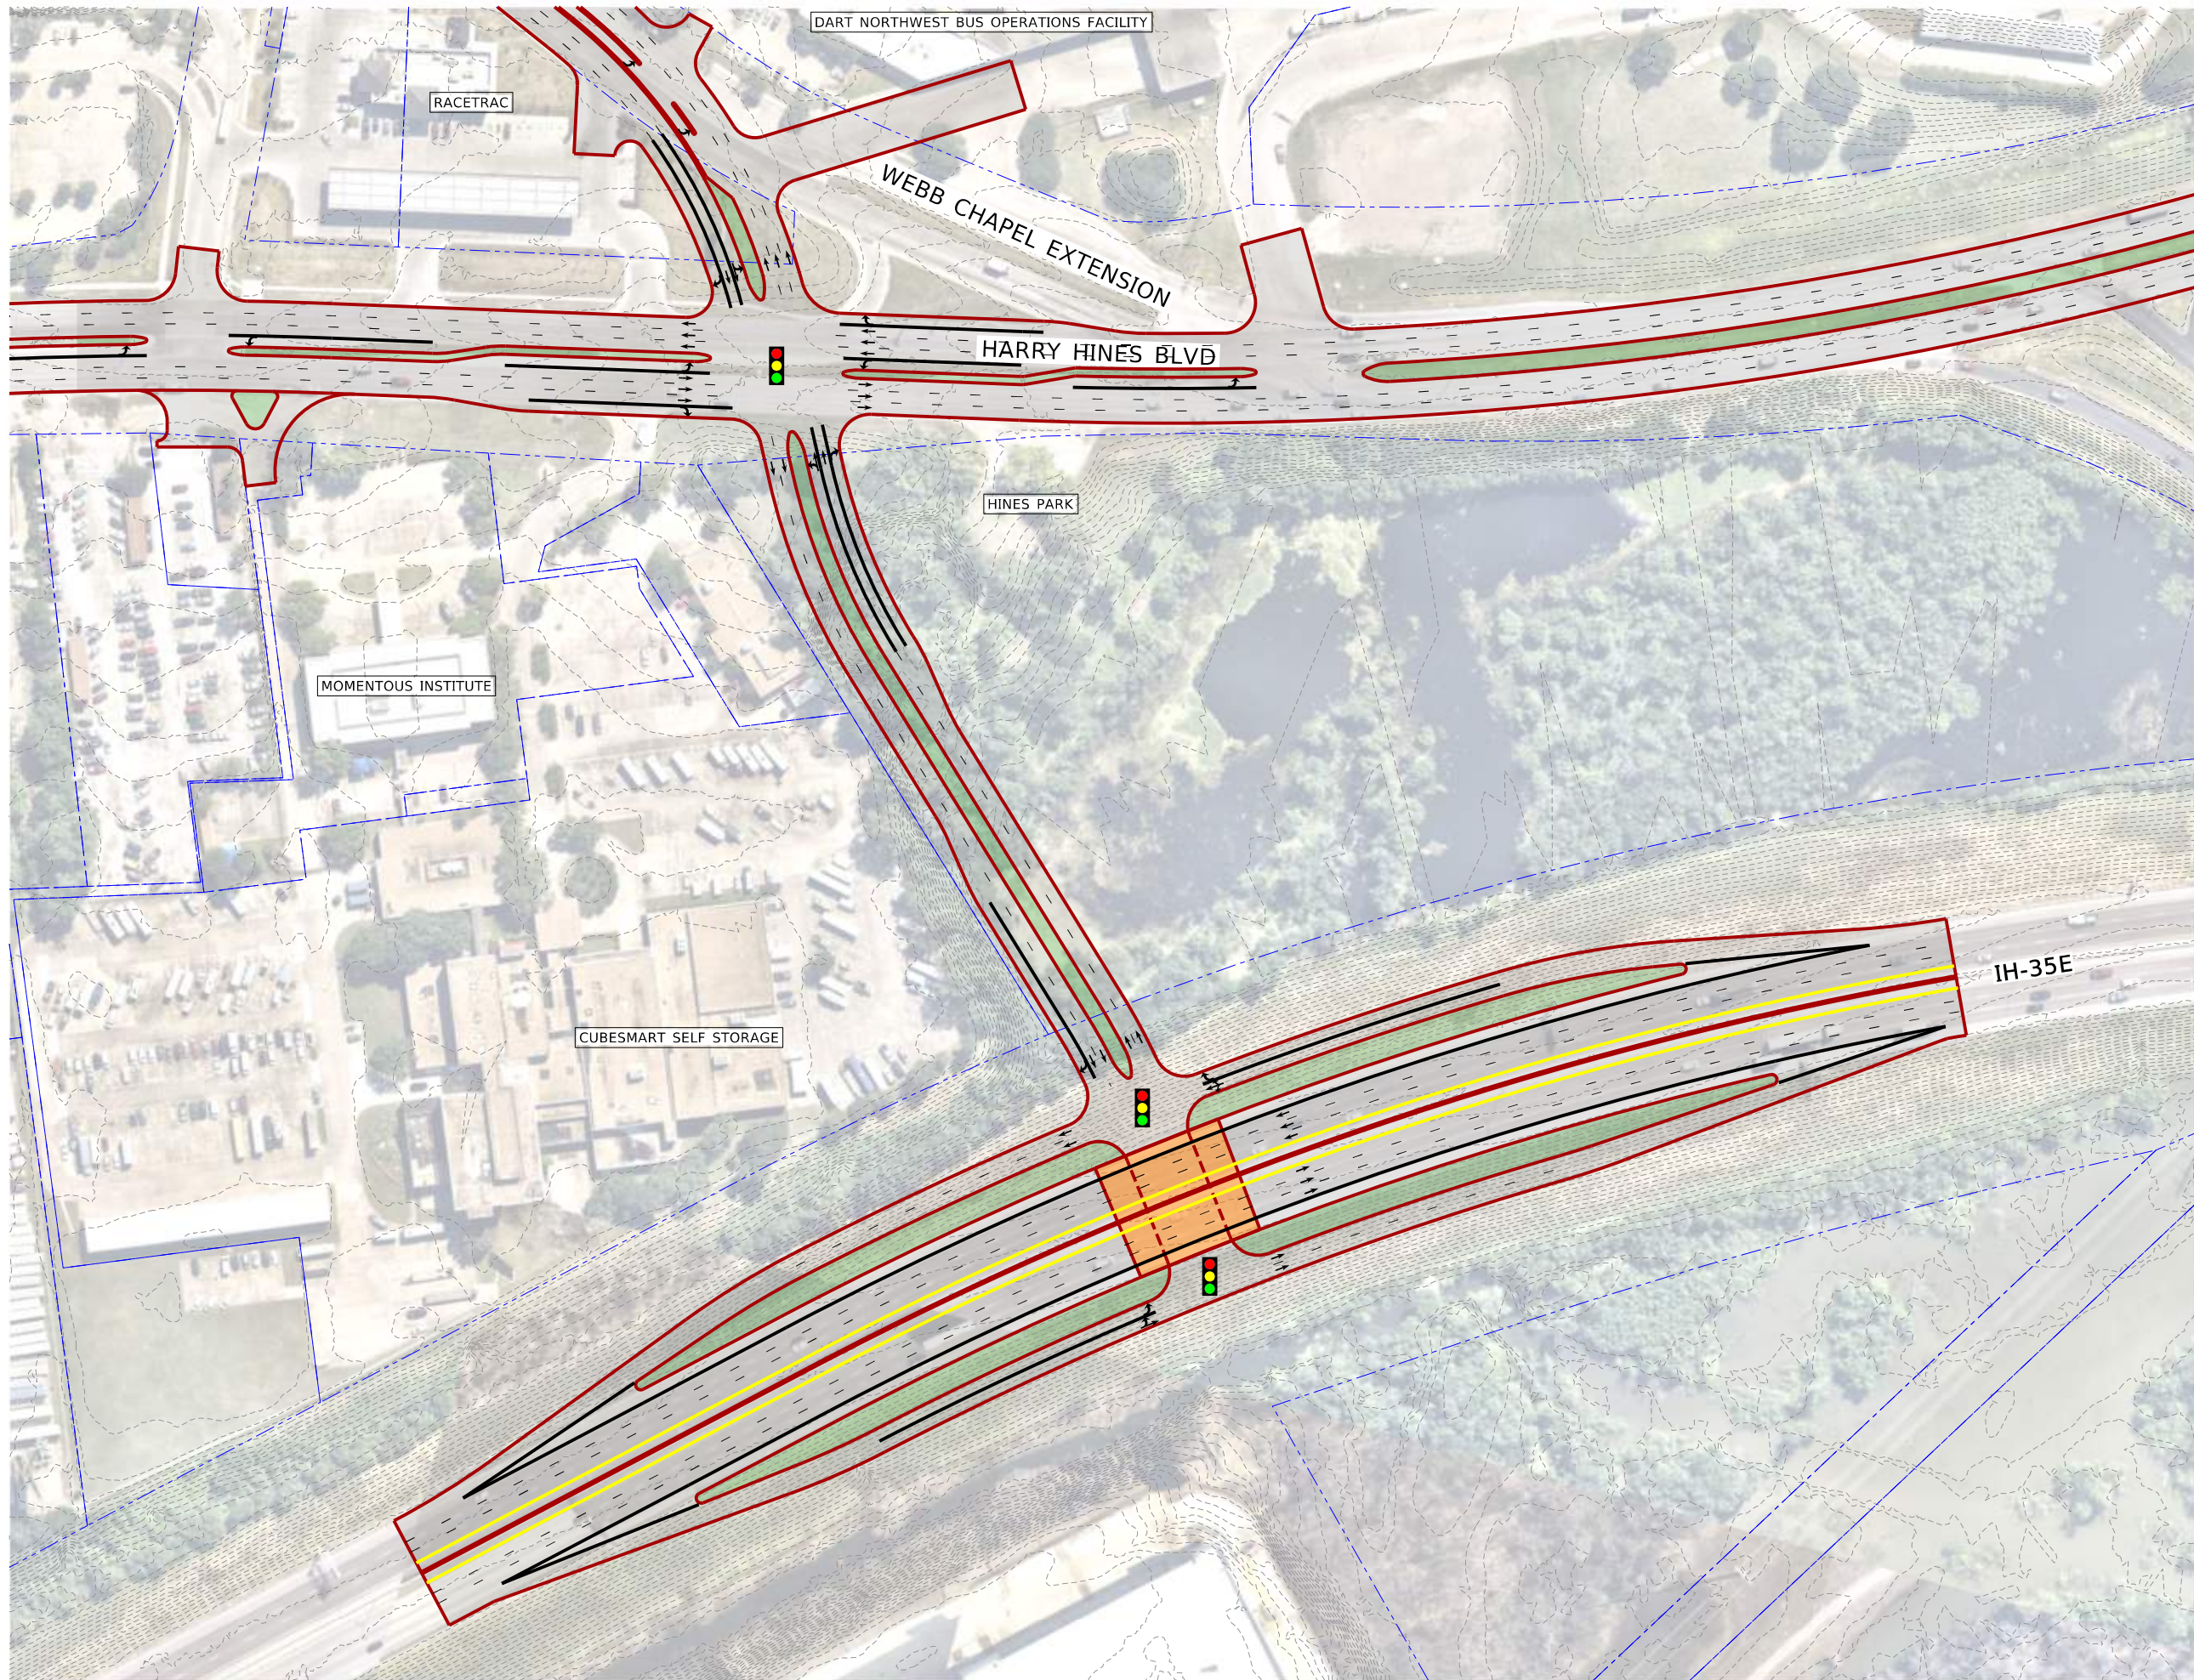

MicroStation V8 User: 026370\Office: On Site  
N:\F\Schematic\cv-tr1-exhibit-int2WC(b).dgn  
Plot Scale: 1/8" = 1'-0" in. Model: Draft  
Date: Aug 01, 2022 - 04:39:24 PM  
Project: Freese and Nichols, Inc. - True Type Fonts

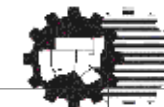

North Central Texas  
Council of Governments

# HARRY HINES BOULEVARD TRANSPORTATION MASTER PLAN

## MOCKINGBIRD LN. AND HARRY HINES BLVD. INTERSECTION LAYOUT ALTERNATIVE A


### LEGEND

- EXISTING PROPERTY AND RIGHT OF WAY LINES (PER DALLAS CENTRAL APPRAISAL DISTRICT DATA)
- EXISTING 2018 1-FOOT LIDAR CONTOURS
- PROPOSED EDGE OF ROADWAY AND SIDEWALK
- PROPOSED RETAINING WALL
- PROPOSED LOW PROFILE TRAFFIC RAIL
- PROPOSED SIDEWALK
- PROPOSED ROADWAY
- PROPOSED BRIDGE
- PROPOSED MEDIAN AND PARKWAY LANDSCAPING OR HARDSCAPE
- PROPOSED TRAFFIC SIGNAL CONTROLLED INTERSECTION
- PROPOSED LANE DESIGNATION

### NOTES:

1. DURING A FUTURE DESIGN PHASE, A LICENSED LAND SURVEYOR SHALL LOCATE PROPERTY BOUNDARIES, RIGHT-OF-WAY LIMITS, AND TOPOGRAPHIC SURVEY WITHIN THE PROJECT LIMITS.
2. DRIVEWAY AND MEDIAN OPENING WIDTHS AND LOCATIONS ARE PRELIMINARY AND WILL BE DETERMINED DURING A FUTURE DESIGN PHASE.

**CONCEPTS TO BE Refined DURING FUTURE DESIGN PHASE. SHOWN CONCEPTS EXCLUDE BICYCLE AND PEDESTRIAN IMPROVEMENTS.**

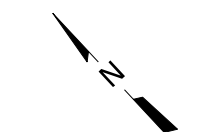


0 50' 100'  
SCALE IN FEET


**PRELIMINARY DESIGN**  
THIS DOCUMENT IS RELEASED FOR THE PURPOSE OF INTERIM REVIEW UNDER THE AUTHORITY OF TODD C. BUCKINGHAM, P.E., TEXAS NO: 115530 DATE: 8/2/2022 IT IS NOT TO BE USED FOR CONSTRUCTION, BIDDING OR PERMIT PURPOSES.

**FREES & NICHOLS**  
801 Cherry Street, Suite 2800  
Fort Worth, TX 76102  
Phone - (817) 735-7300  
Web - www.freese.com

FREES AND NICHOLS INC.  
TEXAS REGISTERED ENGINEERING FIRM F-2144

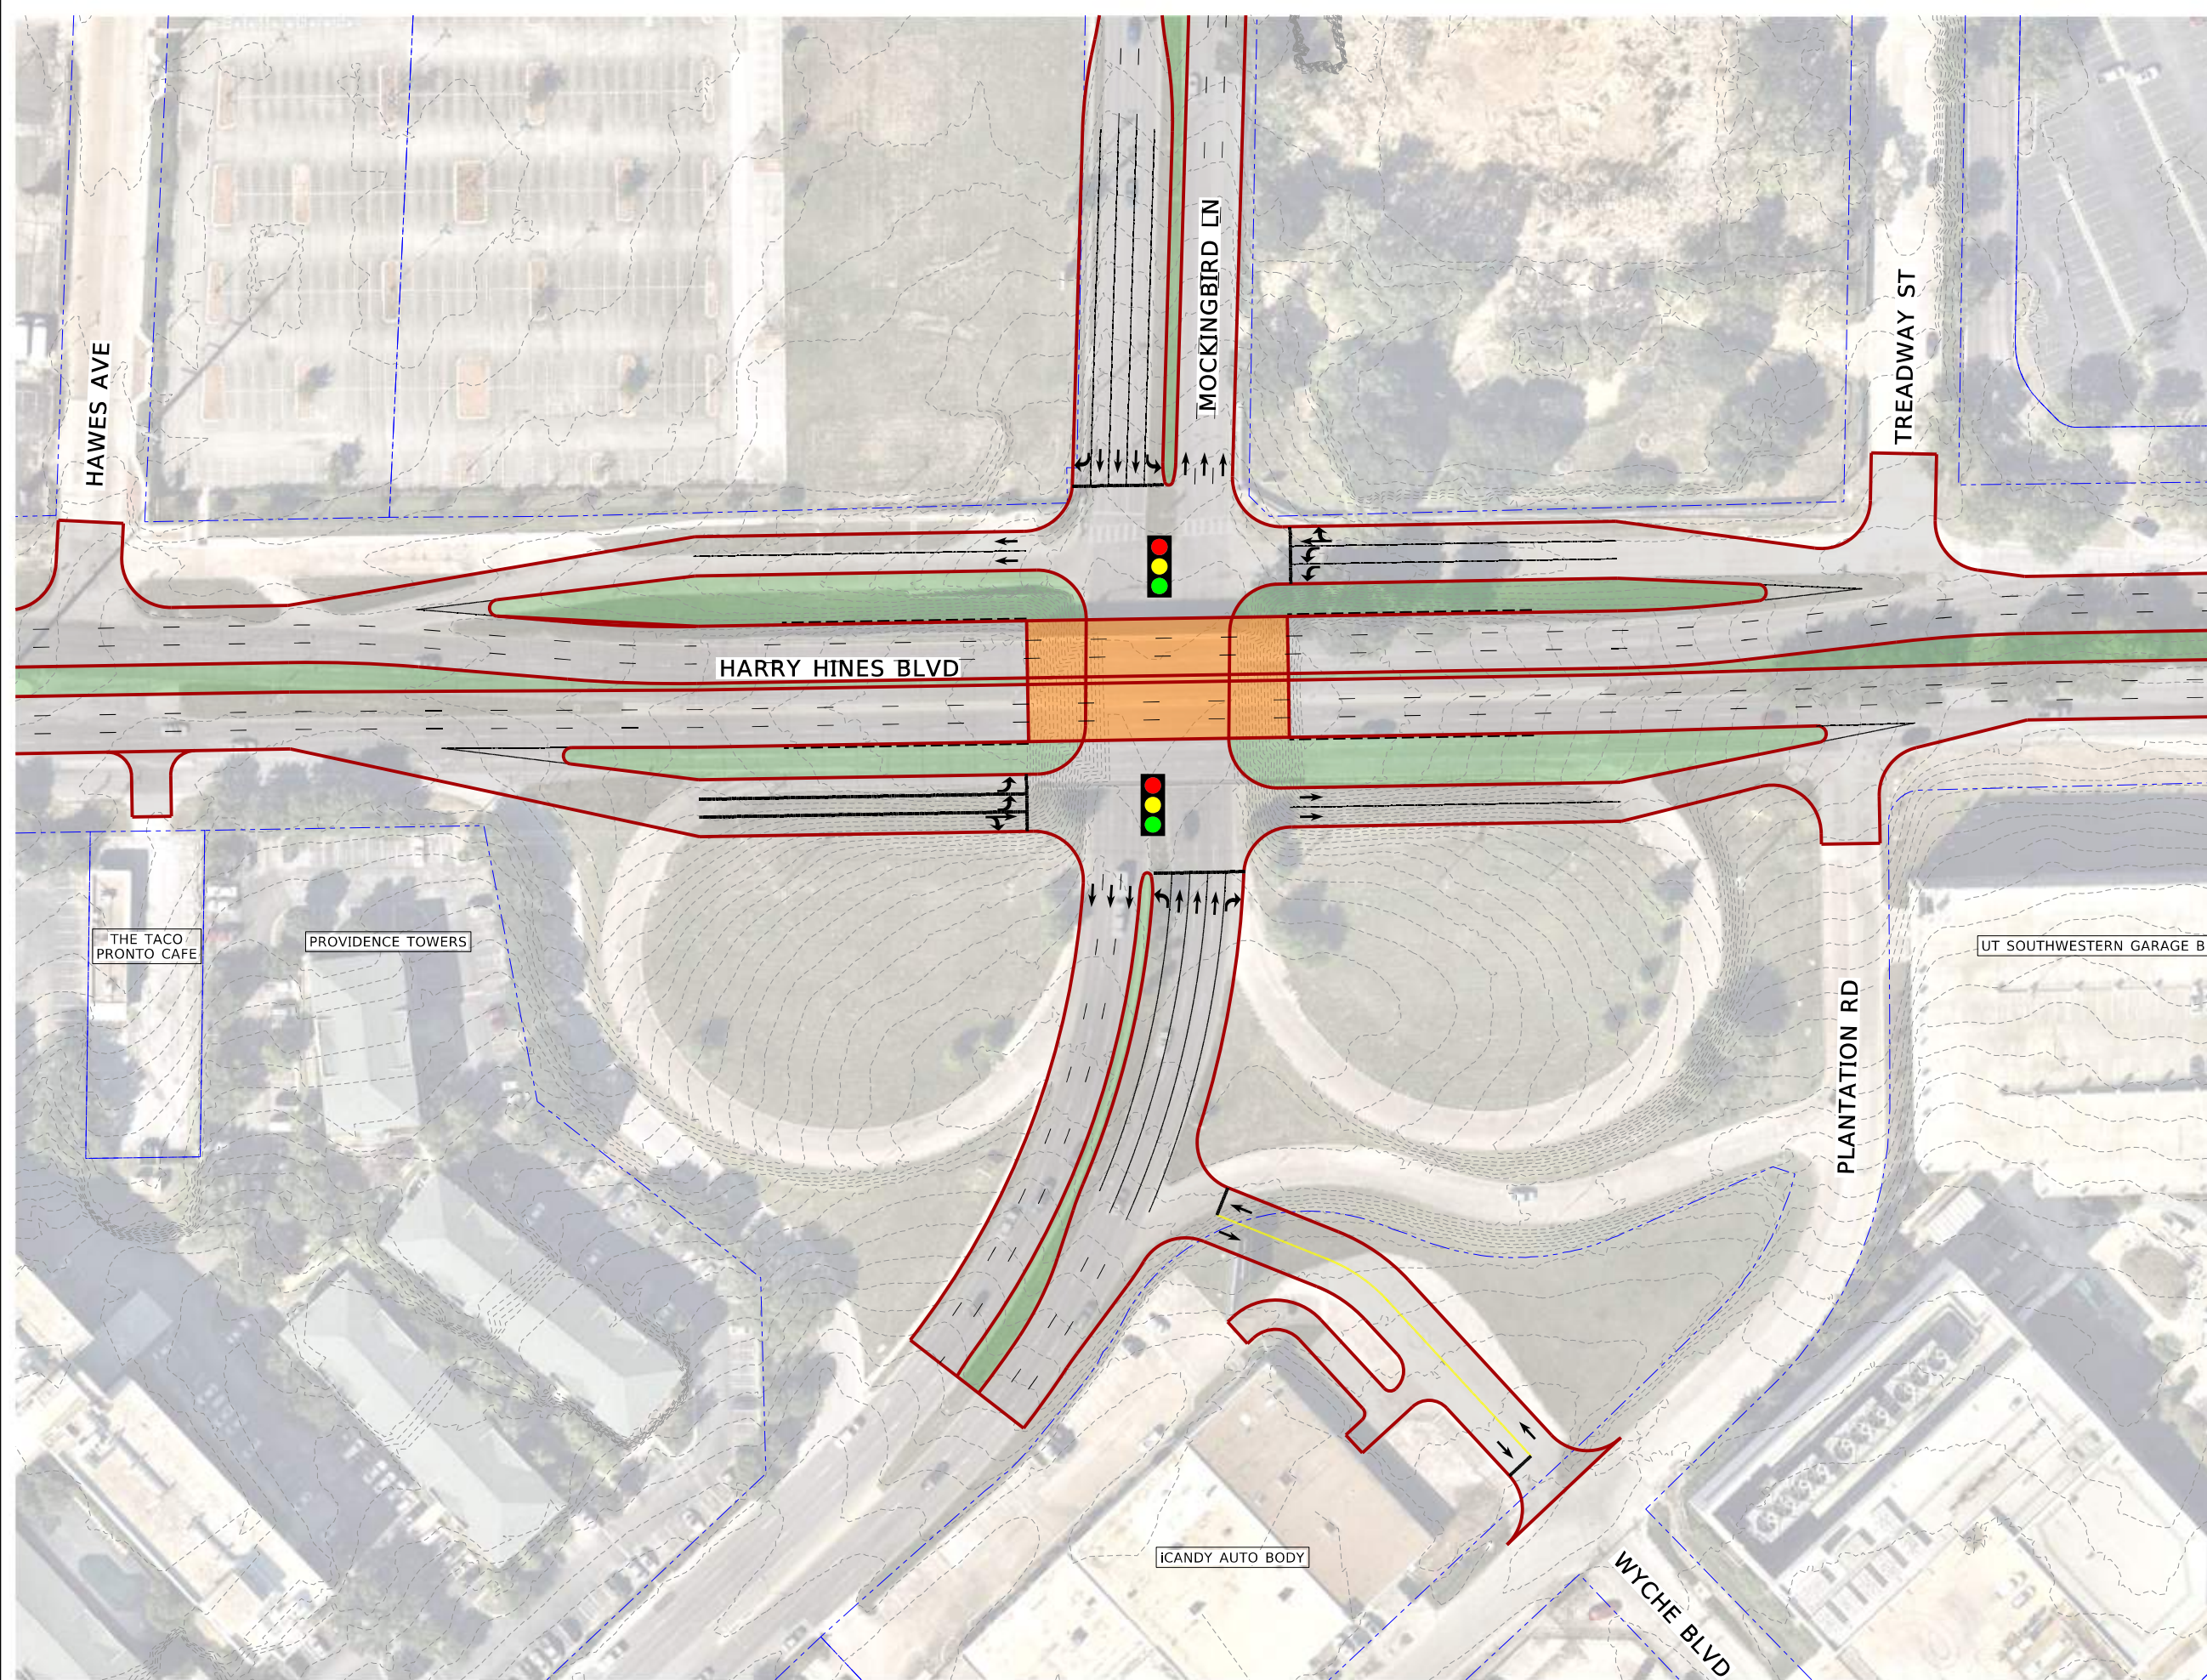

MicroStation V8 User: 026370\Office: On Site  
N:\F\Schematic\cv-tr1-exhibit-int3MK1b.dgn  
Plot Scale: 100.000  
Date: Aug 01, 2022 - 04:39:29 PM  
Project: Freese and Nichols, Inc. - True Type Fonts

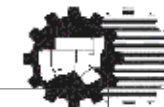

North Central Texas  
Council of Governments

# HARRY HINES BOULEVARD TRANSPORTATION MASTER PLAN

## MOCKINGBIRD LN. AND HARRY HINES BLVD. INTERSECTION LAYOUT ALTERNATIVE B


### LEGEND

- EXISTING PROPERTY AND RIGHT OF WAY LINES (PER DALLAS CENTRAL APPRAISAL DISTRICT DATA)
- EXISTING 2018 1-FOOT LIDAR CONTOURS
- PROPOSED EDGE OF ROADWAY AND SIDEWALK
- PROPOSED RETAINING WALL
- PROPOSED LOW PROFILE TRAFFIC RAIL
- PROPOSED SIDEWALK
- PROPOSED ROADWAY
- PROPOSED BRIDGE
- PROPOSED MEDIAN AND PARKWAY LANDSCAPING OR HARDSCAPE
- PROPOSED TRAFFIC SIGNAL CONTROLLED INTERSECTION
- PROPOSED LANE DESIGNATION

### NOTES:

1. DURING A FUTURE DESIGN PHASE, A LICENSED LAND SURVEYOR SHALL LOCATE PROPERTY BOUNDARIES, RIGHT-OF-WAY LIMITS, AND TOPOGRAPHIC SURVEY WITHIN THE PROJECT LIMITS.
2. DRIVEWAY AND MEDIAN OPENING WIDTHS AND LOCATIONS ARE PRELIMINARY AND WILL BE DETERMINED DURING A FUTURE DESIGN PHASE.

**CONCEPTS TO BE REFINED DURING FUTURE DESIGN PHASE. SHOWN CONCEPTS EXCLUDE BICYCLE AND PEDESTRIAN IMPROVEMENTS.**

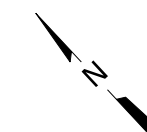


0 35' 70' 140'  
SCALE IN FEET

**PRELIMINARY DESIGN**  
THIS DOCUMENT IS RELEASED FOR THE PURPOSE OF INTERIM REVIEW UNDER THE AUTHORITY OF TODD C. BUCKINGHAM, P.E., TEXAS NO: 115530 DATE: 8/2/2022 IT IS NOT TO BE USED FOR CONSTRUCTION, BIDDING OR PERMIT PURPOSES.

**FREES & NICHOLS**  
801 Cherry Street, Suite 2800  
Fort Worth, TX 76102  
Phone - (817) 735-7300  
Web - www.freese.com

FREES AND NICHOLS INC.  
TEXAS REGISTERED ENGINEERING FIRM F-2144

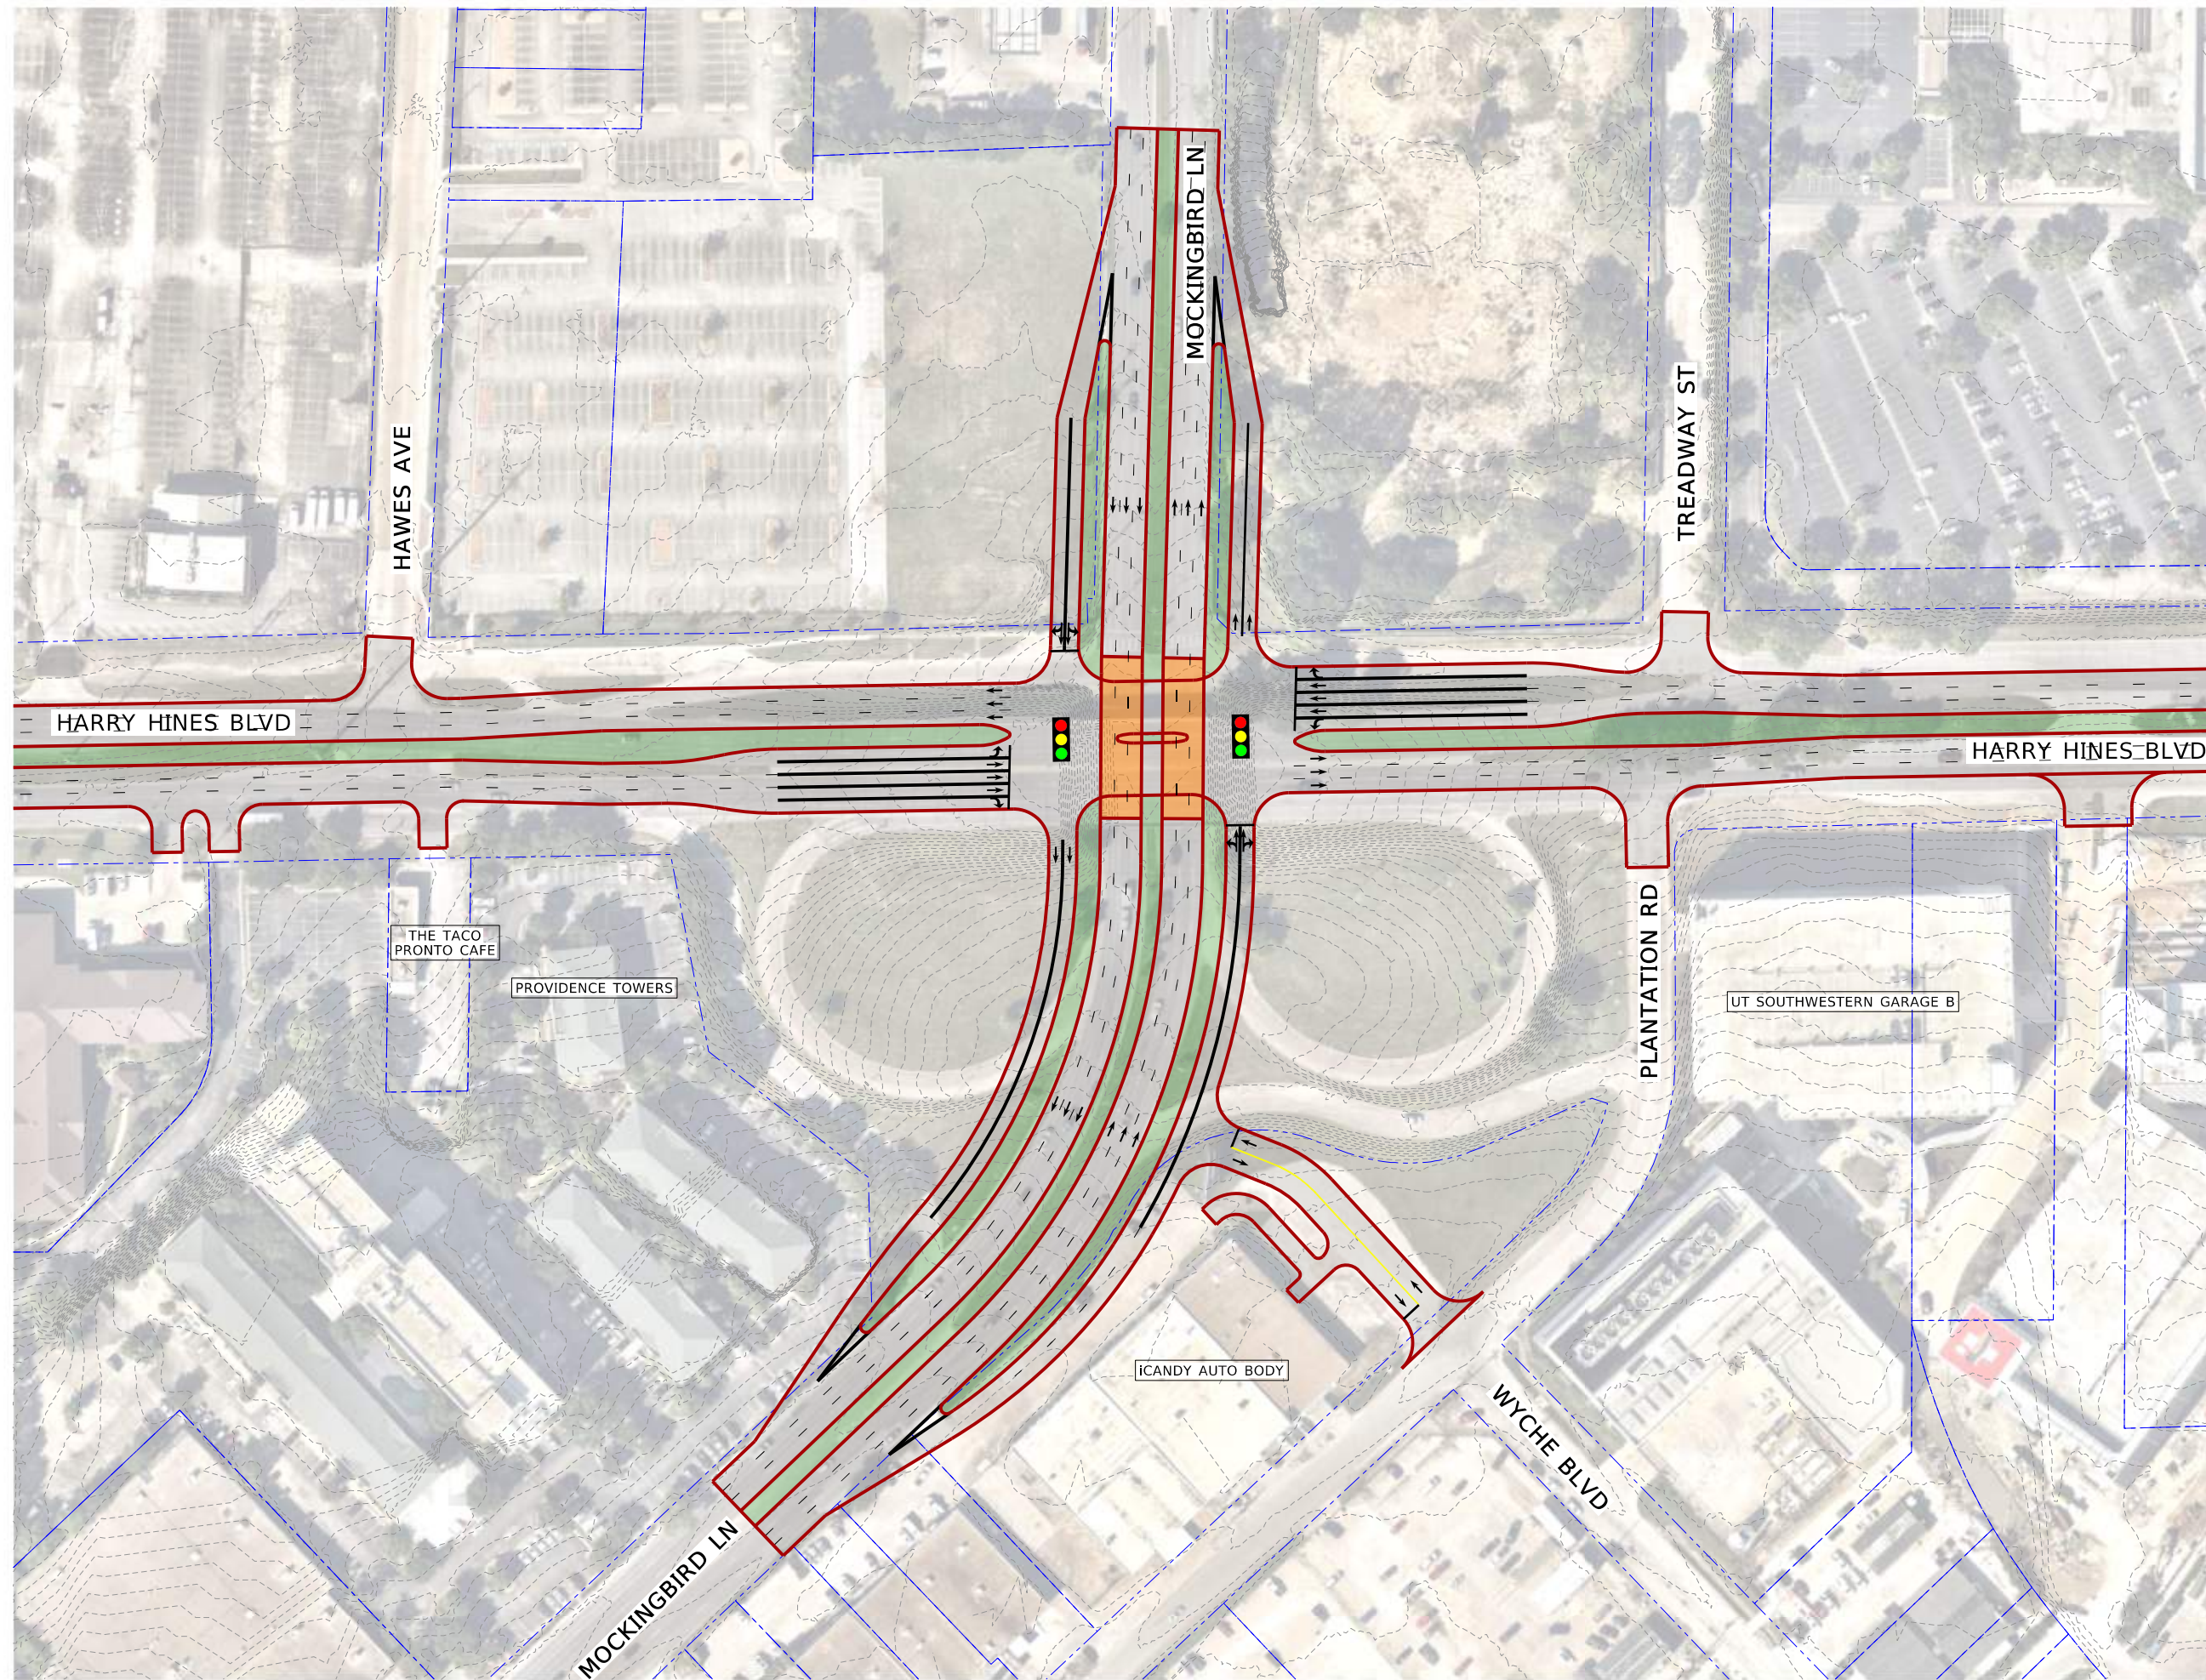

MicroStation V8 User: 0263701 Office: On Site  
N:\F\Schematic\cv-tr1-exhibit-int3MK(c).dgn  
Plot Scale: 1/4"=1'-0" Plot: 11x17-0" Model: Default  
Date: Aug 01, 2022 - 04:39:33 PM Project: Freese and Nichols, Inc. - True Type Fonts






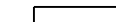



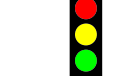



North Central Texas  
Council of Governments

# HARRY HINES BOULEVARD TRANSPORTATION MASTER PLAN

## MARKET CENTER BLVD. AND HARRY HINES BLVD. INTERSECTION LAYOUT ALTERNATIVE A

### LEGEND

-  EXISTING PROPERTY AND RIGHT OF WAY LINES (PER DALLAS CENTRAL APPRAISAL DISTRICT DATA)
-  EXISTING 2018 1-FOOT LIDAR CONTOURS
-  PROPOSED EDGE OF ROADWAY AND SIDEWALK
-  PROPOSED RETAINING WALL
-  PROPOSED LOW PROFILE TRAFFIC RAIL
-  PROPOSED SIDEWALK
-  PROPOSED ROADWAY
-  PROPOSED BRIDGE
-  PROPOSED MEDIAN AND PARKWAY LANDSCAPING OR HARDSCAPE
-  PROPOSED TRAFFIC SIGNAL CONTROLLED INTERSECTION
-  PROPOSED LANE DESIGNATION

### NOTES:

1. DURING A FUTURE DESIGN PHASE, A LICENSED LAND SURVEYOR SHALL LOCATE PROPERTY BOUNDARIES, RIGHT-OF-WAY LIMITS, AND TOPOGRAPHIC SURVEY WITHIN THE PROJECT LIMITS.
2. DRIVEWAY AND MEDIAN OPENING WIDTHS AND LOCATIONS ARE PRELIMINARY AND WILL BE DETERMINED DURING A FUTURE DESIGN PHASE.

**CONCEPTS TO BE Refined DURING FUTURE DESIGN PHASE. SHOWN CONCEPTS EXCLUDE BICYCLE AND PEDESTRIAN IMPROVEMENTS.**




0 50' 100'  
SCALE IN FEET

**PRELIMINARY DESIGN**  
THIS DOCUMENT IS RELEASED FOR THE PURPOSE OF INTERIM REVIEW UNDER THE AUTHORITY OF TODD C. BUCKINGHAM, P.E., TEXAS NO: 115530 DATE: 8/2/2022 IT IS NOT TO BE USED FOR CONSTRUCTION, BIDDING OR PERMIT PURPOSES.




FREES AND NICHOLS INC.  
TEXAS REGISTERED ENGINEERING FIRM F-2144

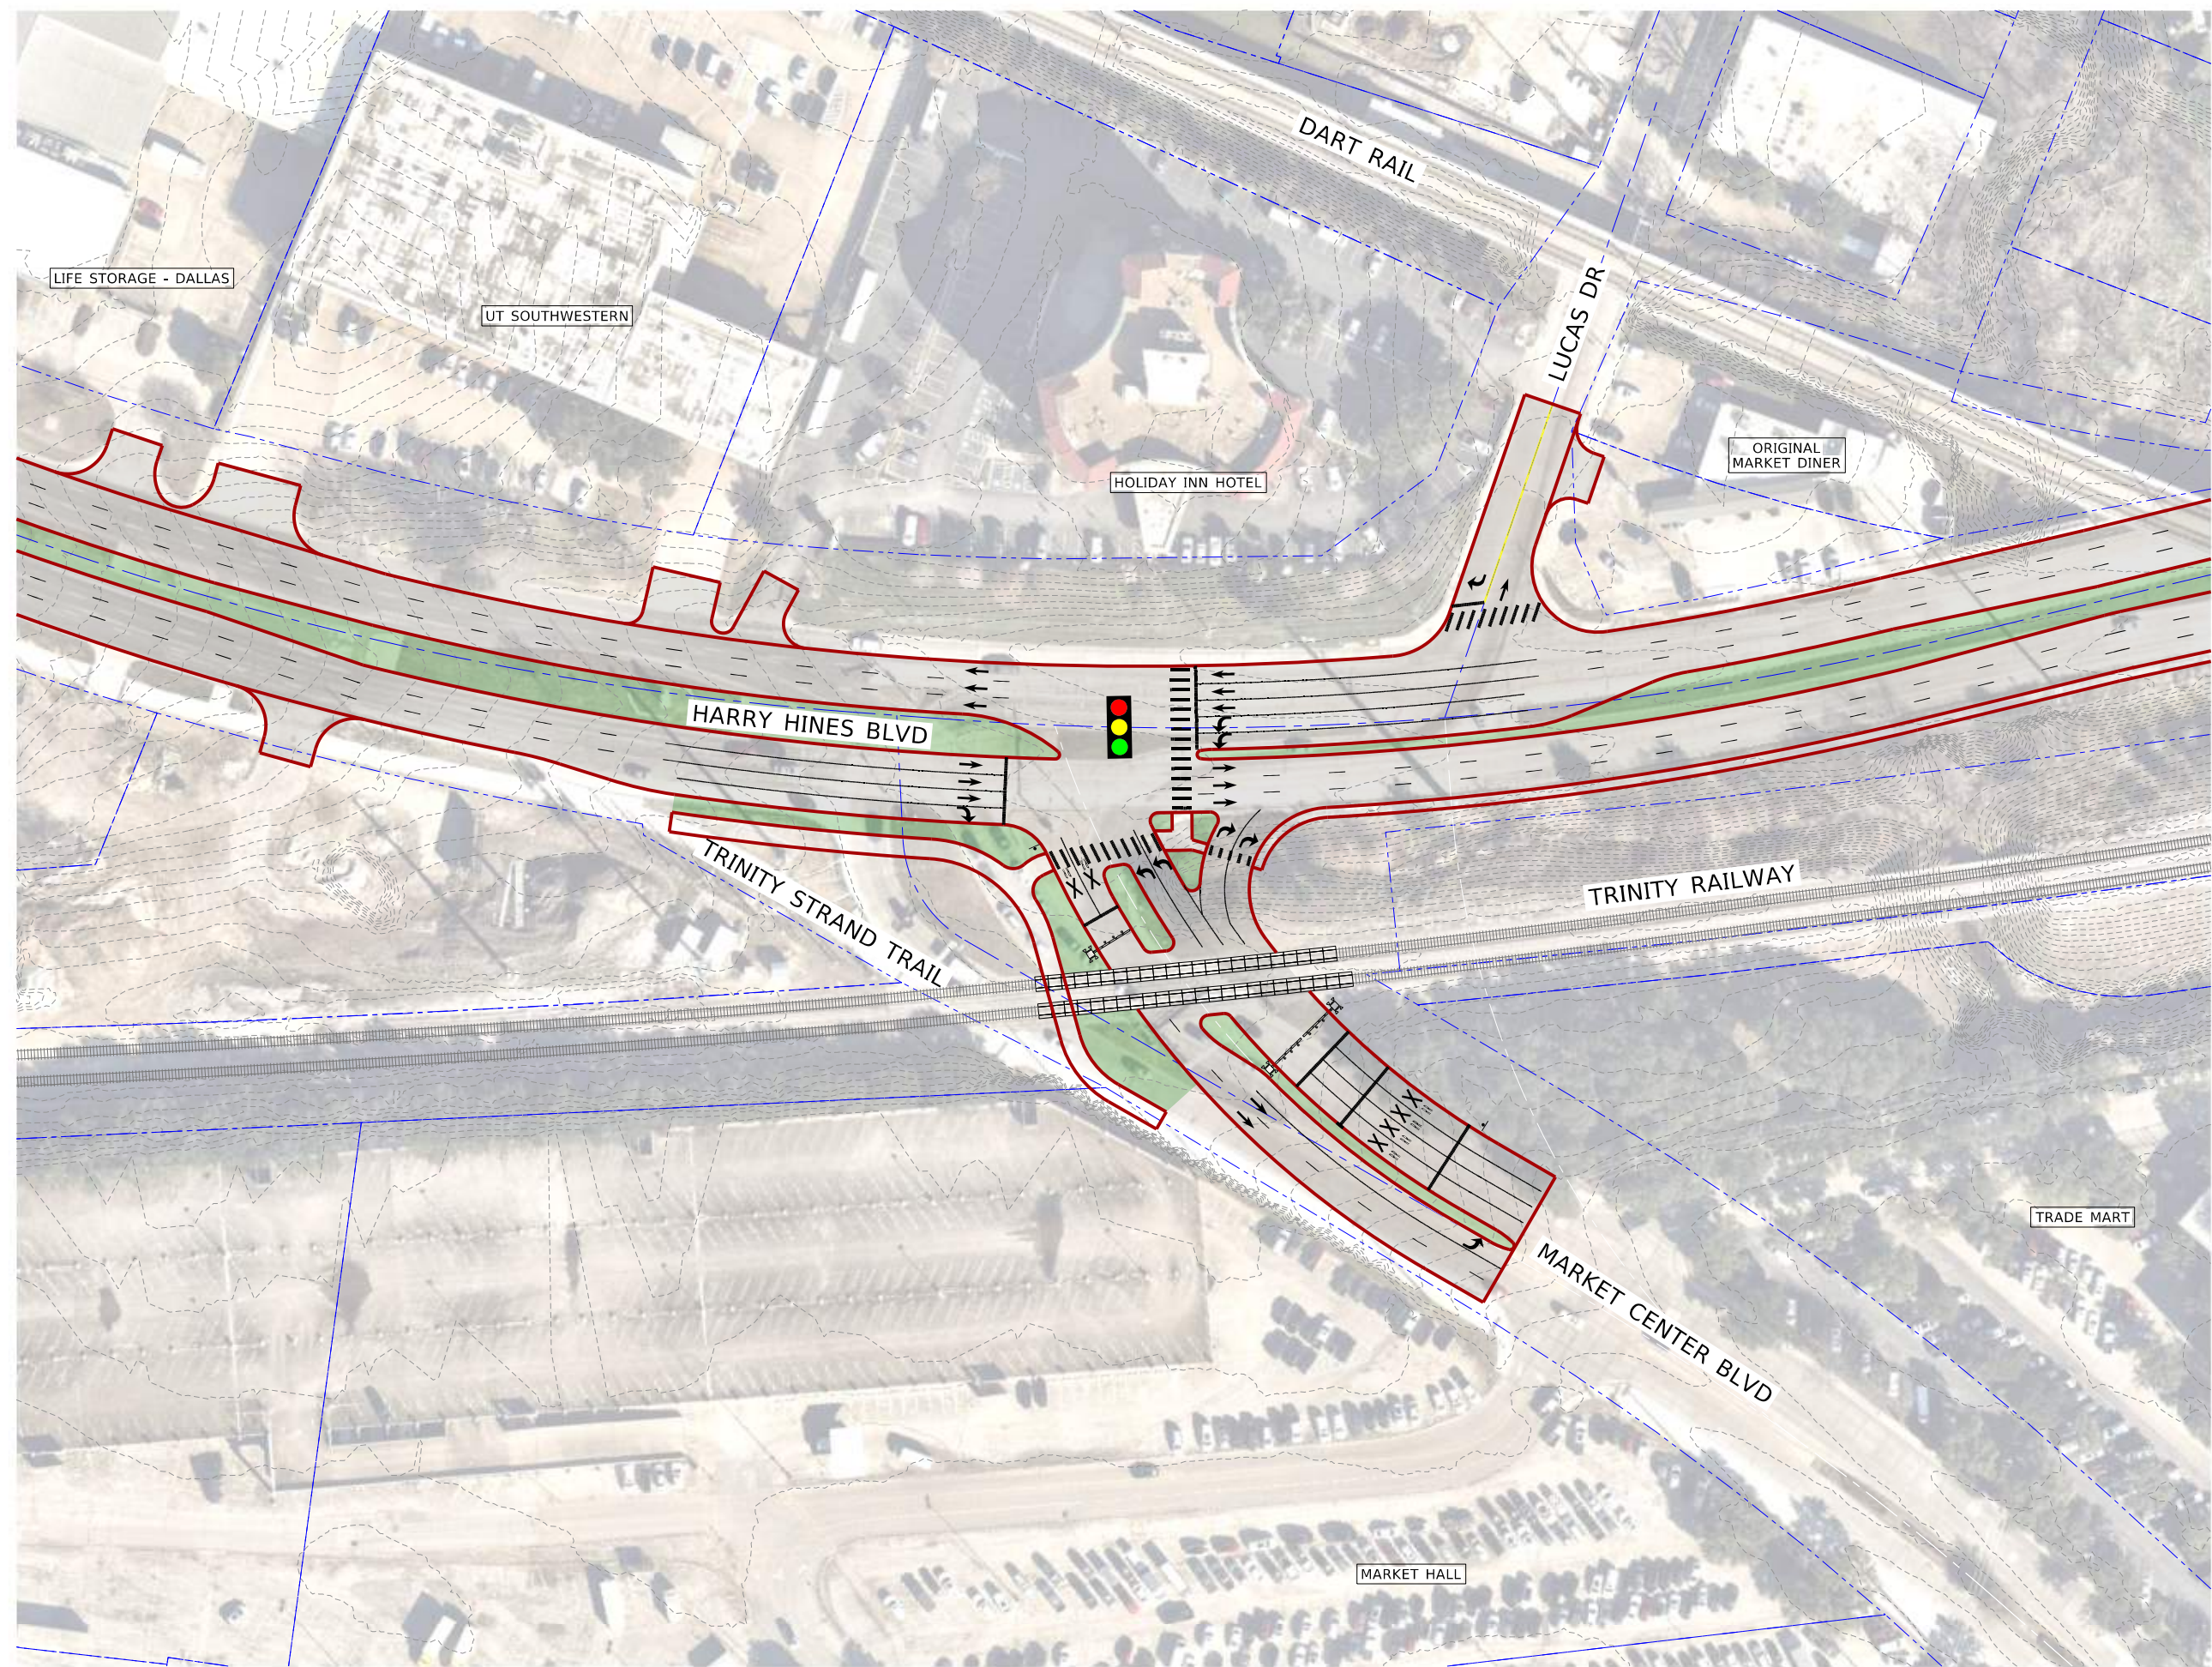

MicroStation V8 User: 0263701 Office: On Site  
N:\F\Schematic\cv-tri-exhibit-int5MC(a).dgn  
Plot Scale: 100.000 Plot Size: 19.0 in. Model: Default  
Date: Aug 01, 2022 - 04:39:38 PM Project: Freese and Nichols, Inc. - True Type Fonts



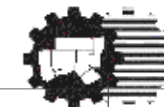

North Central Texas  
Council of Governments

# HARRY HINES BOULEVARD TRANSPORTATION MASTER PLAN

## MARKET CENTER BLVD. AND HARRY HINES BLVD. INTERSECTION LAYOUT ALTERNATIVE B

### LEGEND

- EXISTING PROPERTY AND RIGHT OF WAY LINES (PER DALLAS CENTRAL APPRAISAL DISTRICT DATA)
- EXISTING 2018 1-FOOT LIDAR CONTOURS
- PROPOSED EDGE OF ROADWAY AND SIDEWALK
- PROPOSED RETAINING WALL
- PROPOSED LOW PROFILE TRAFFIC RAIL
- PROPOSED SIDEWALK
- PROPOSED ROADWAY
- PROPOSED BRIDGE
- PROPOSED MEDIAN AND PARKWAY LANDSCAPING OR HARDSCAPE
- PROPOSED TRAFFIC SIGNAL CONTROLLED INTERSECTION
- PROPOSED LANE DESIGNATION

### NOTES:

1. DURING A FUTURE DESIGN PHASE, A LICENSED LAND SURVEYOR SHALL LOCATE PROPERTY BOUNDARIES, RIGHT-OF-WAY LIMITS, AND TOPOGRAPHIC SURVEY WITHIN THE PROJECT LIMITS.
2. DRIVEWAY AND MEDIAN OPENING WIDTHS AND LOCATIONS ARE PRELIMINARY AND WILL BE DETERMINED DURING A FUTURE DESIGN PHASE.

**CONCEPTS TO BE Refined DURING FUTURE DESIGN PHASE. SHOWN CONCEPTS EXCLUDE BICYCLE AND PEDESTRIAN IMPROVEMENTS.**




0 50' 100'  
SCALE IN FEET


**PRELIMINARY DESIGN**  
THIS DOCUMENT IS RELEASED FOR THE PURPOSE OF INTERIM REVIEW UNDER THE AUTHORITY OF TODD C. BUCKINGHAM, P.E., TEXAS NO: 115530 DATE: 8/2/2022 IT IS NOT TO BE USED FOR CONSTRUCTION, BIDDING OR PERMIT PURPOSES.

**FREES & NICHOLS**  
801 Cherry Street, Suite 2800  
Fort Worth, TX 76102  
Phone - (817) 735-7300  
Web - www.freese.com

FREES AND NICHOLS INC.  
TEXAS REGISTERED ENGINEERING FIRM F-2144

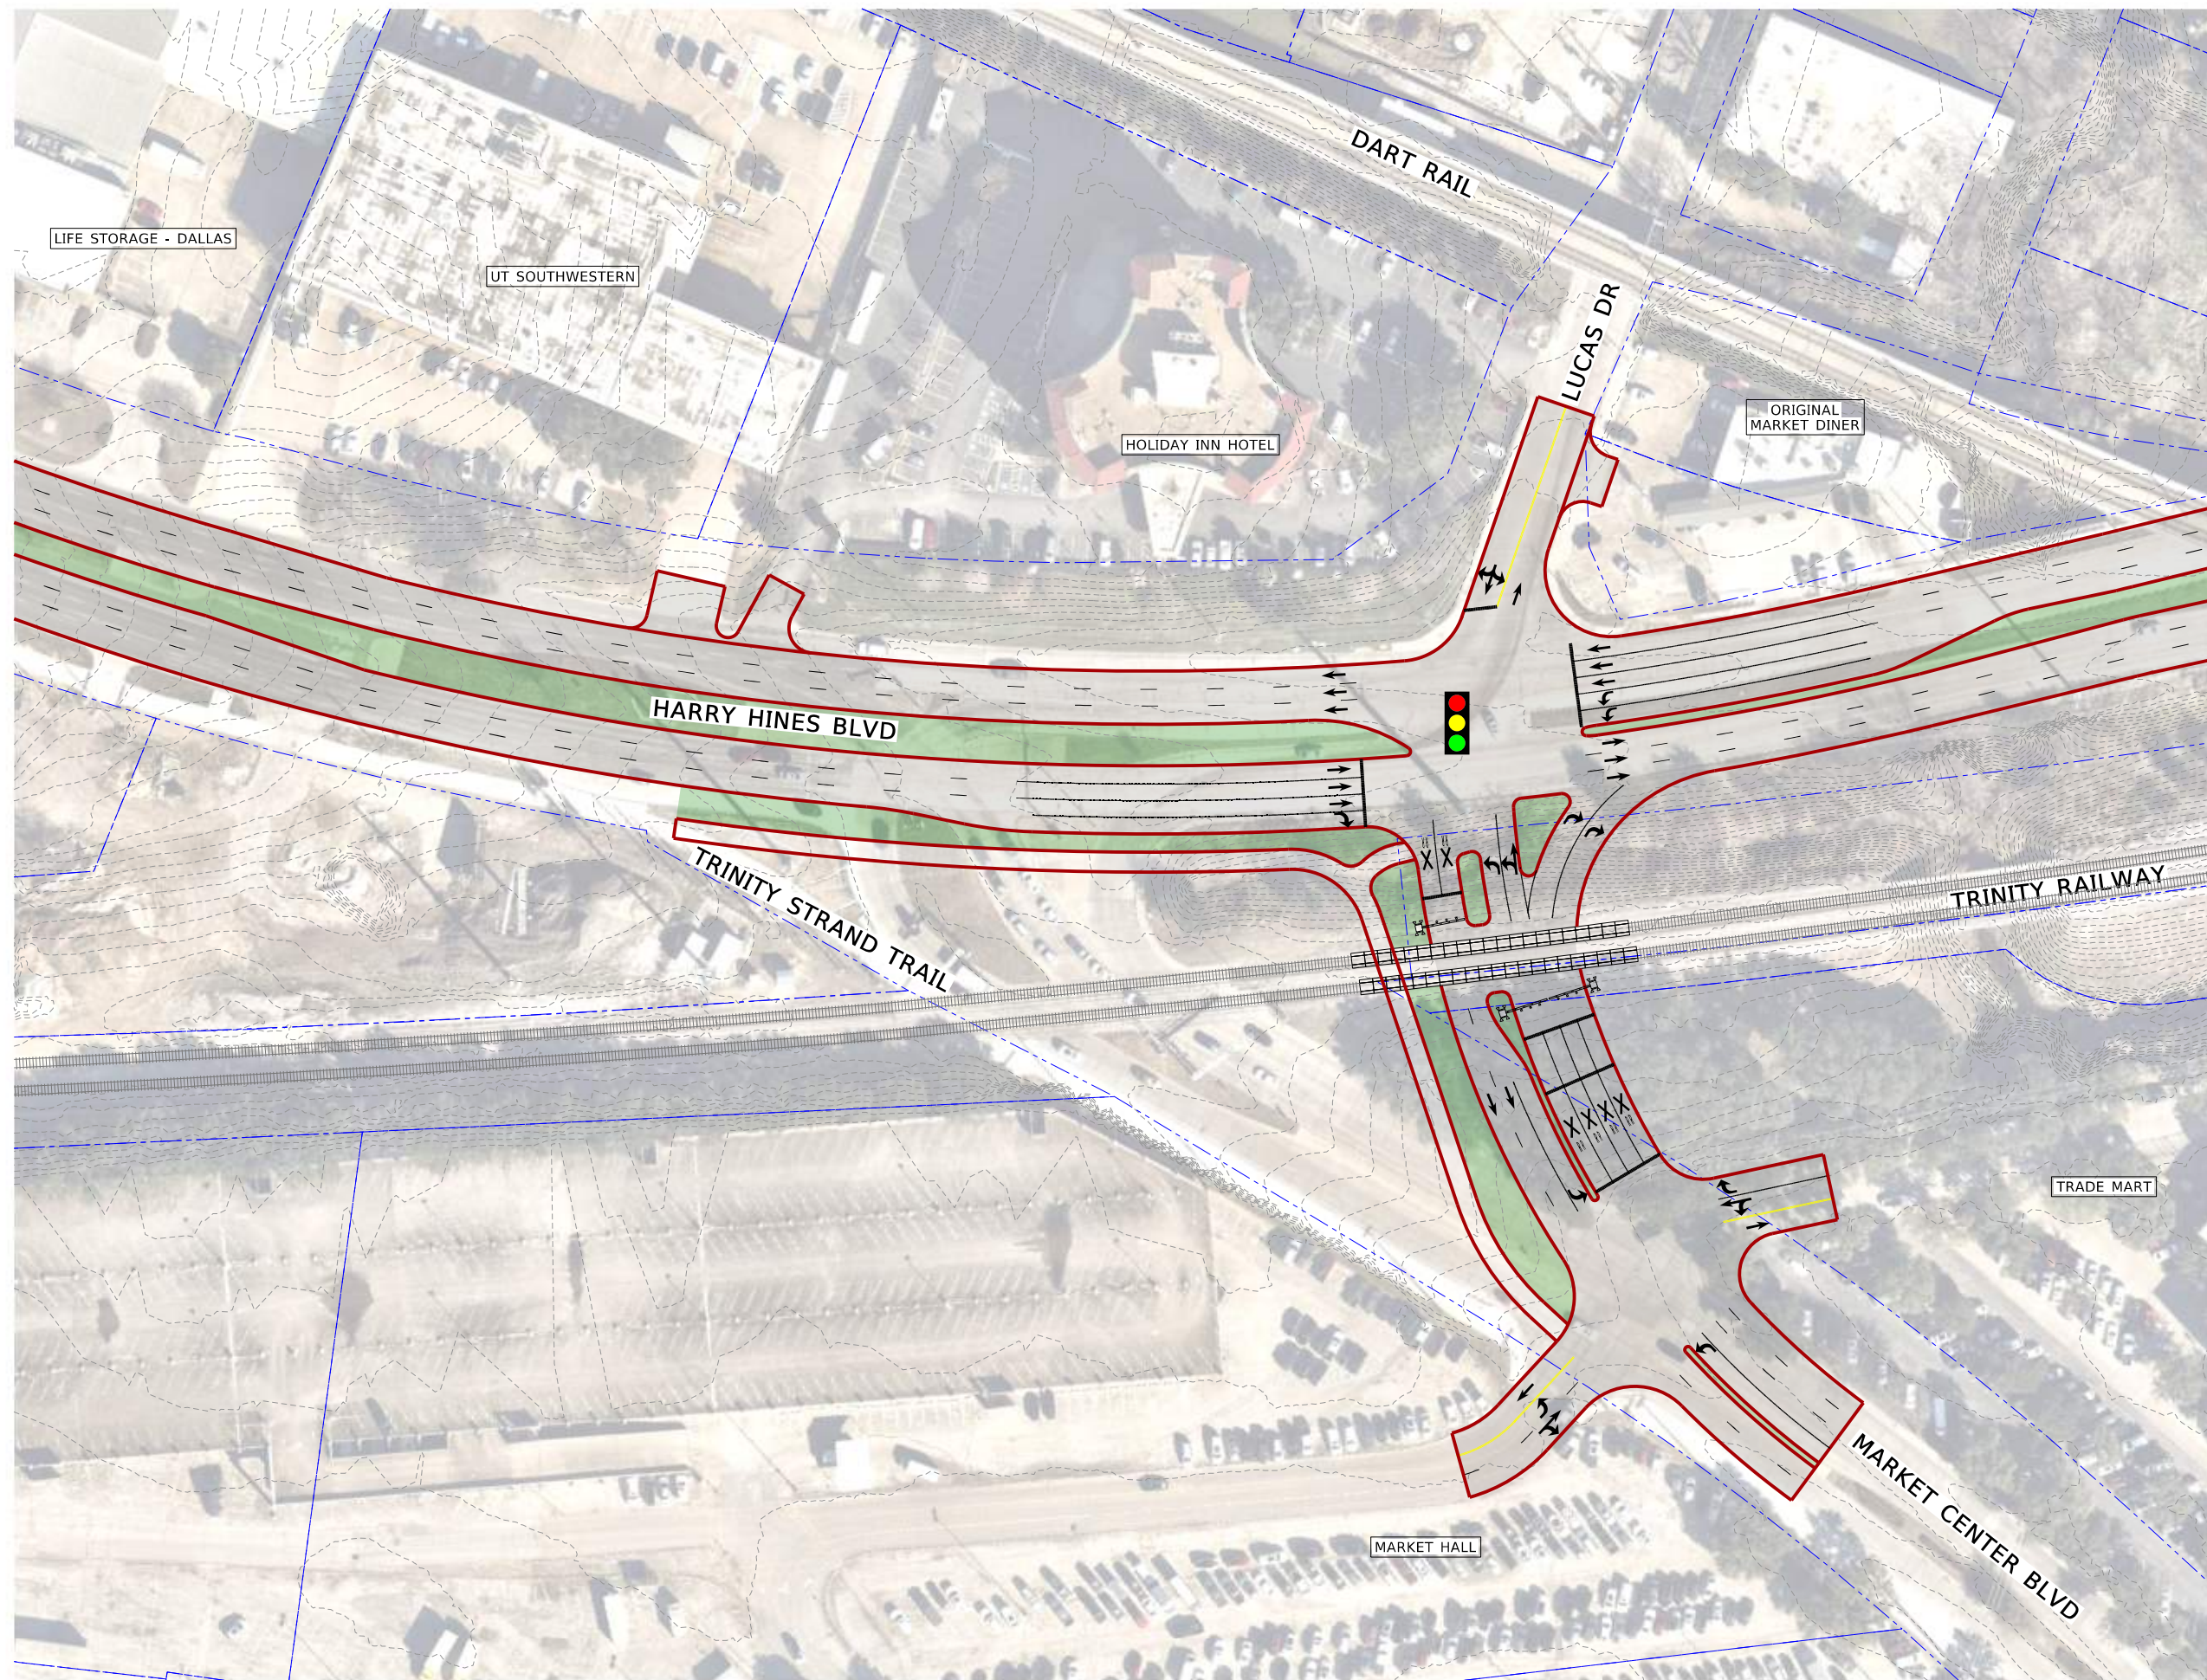

MicroStation V8 User: 0263701 Office: On Site  
N:\F\Schematic\cv-tr1-exhibit-int5MC(b).dgn  
Plot Scale: 100.000 Plot Size: 19.0 in. Model: Draft  
Date: Aug 01, 2022 - 04:39:43 PM Project: Freese and Nichols, Inc. - True Type Fonts

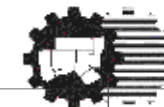












North Central Texas  
Council of Governments

# HARRY HINES BOULEVARD TRANSPORTATION MASTER PLAN


## DALLAS NORTH TWY AND HARRY HINES BLVD. INTERSECTION LAYOUT ALTERNATIVE A

### LEGEND

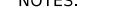-  EXISTING PROPERTY AND RIGHT OF WAY LINES (PER DALLAS CENTRAL APPRAISAL DISTRICT DATA)
-  EXISTING 2018 1-FOOT LIDAR CONTOURS
-  PROPOSED EDGE OF ROADWAY AND SIDEWALK
-  PROPOSED RETAINING WALL
-  PROPOSED LOW PROFILE TRAFFIC RAIL
-  PROPOSED SIDEWALK OR SHARED USE PATH
-  PROPOSED ROADWAY
-  PROPOSED BRIDGE
-  PROPOSED MEDIAN AND PARKWAY LANDSCAPING OR HARDSCAPE
-  PROPOSED TRAFFIC SIGNAL CONTROLLED INTERSECTION
-  PROPOSED LANE DESIGNATION

- NOTES:
1. DURING A FUTURE DESIGN PHASE, A LICENSED LAND SURVEYOR SHALL LOCATE PROPERTY BOUNDARIES, RIGHT-OF-WAY LIMITS, AND TOPOGRAPHIC SURVEY WITHIN THE PROJECT LIMITS.
  2. DRIVEWAY AND MEDIAN OPENING WIDTHS AND LOCATIONS ARE PRELIMINARY AND WILL BE DETERMINED DURING A FUTURE DESIGN PHASE.

**CONCEPTS TO BE REFINED DURING FUTURE DESIGN PHASE. SHOWN CONCEPTS EXCLUDE BICYCLE AND PEDESTRIAN IMPROVEMENTS.**

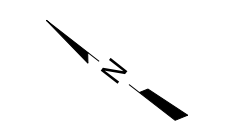


0 75' 150'  
SCALE IN FEET

**PRELIMINARY DESIGN**  
THIS DOCUMENT IS RELEASED FOR THE PURPOSE OF INTERIM REVIEW UNDER THE AUTHORITY OF TODD C. BUCKINGHAM, P.E., TEXAS NO: 115530 DATE: 8/2/2022 IT IS NOT TO BE USED FOR CONSTRUCTION, BIDDING OR PERMIT PURPOSES.

**FREES & NICHOLS**  
801 Cherry Street, Suite 2800  
Fort Worth, TX 76102  
Phone - (817) 735-7300  
Web - www.freese.com

FREES AND NICHOLS INC.  
TEXAS REGISTERED ENGINEERING FIRM F-2144

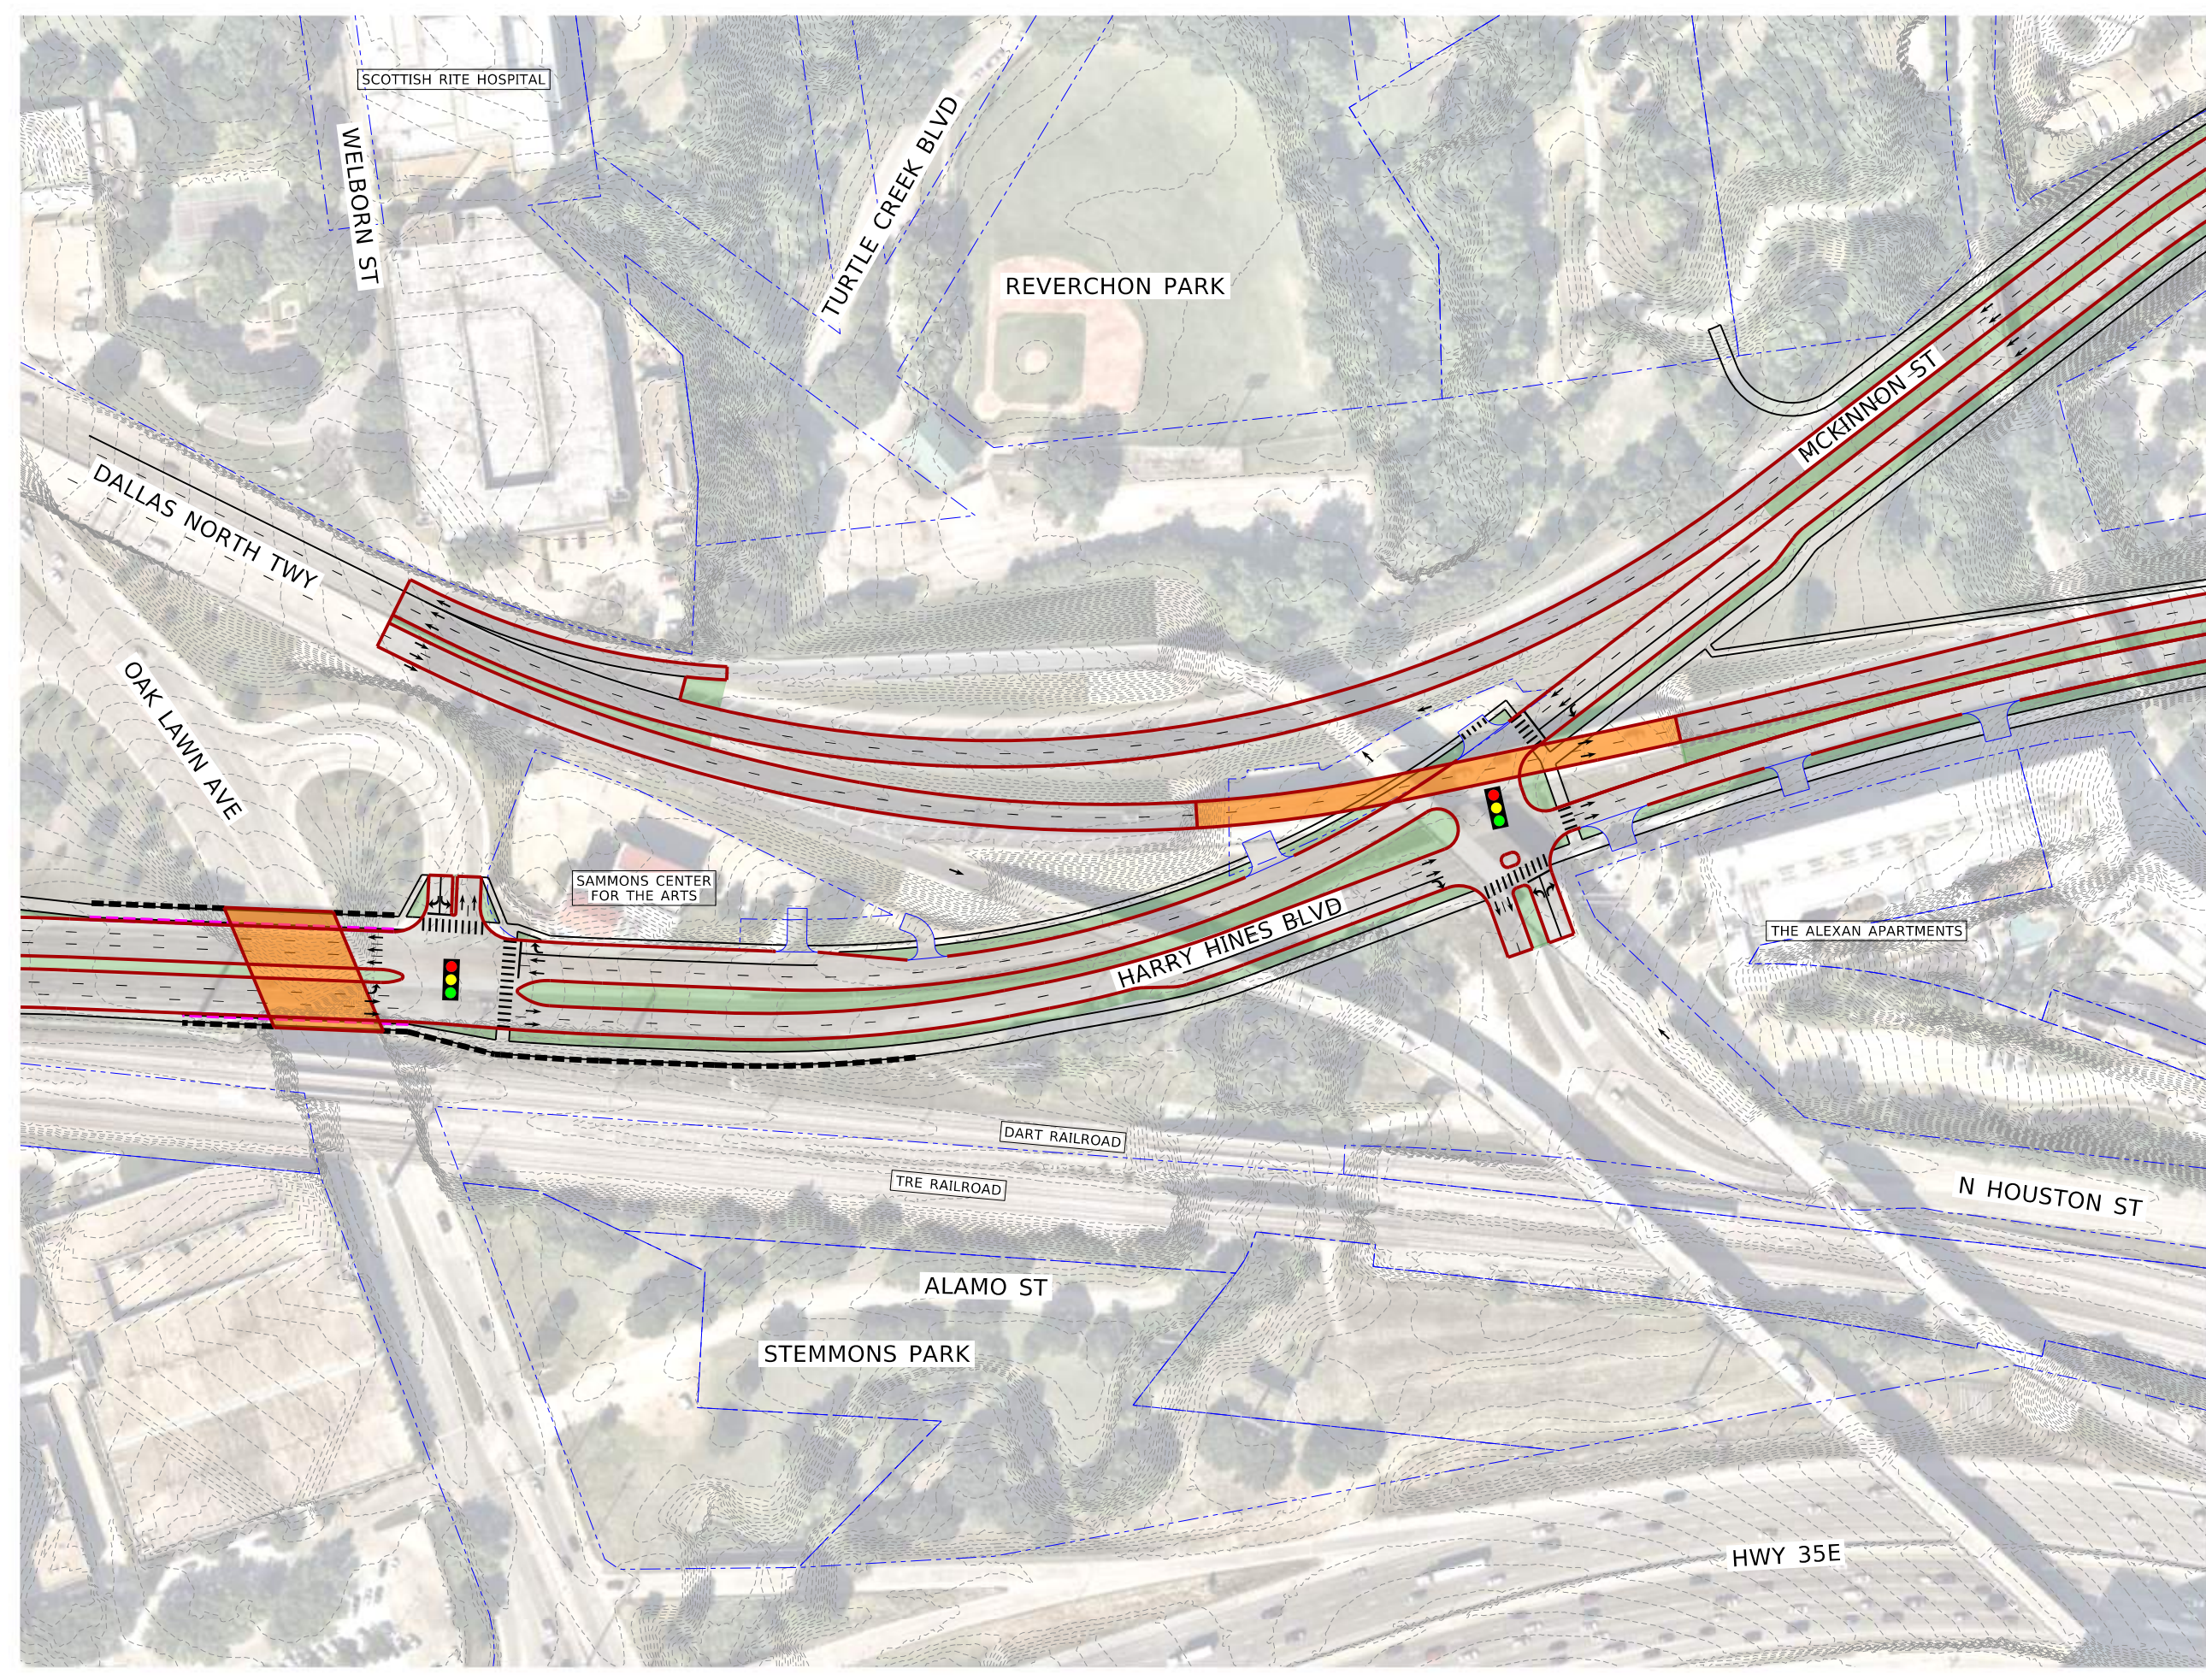

MicroStation V8 User: 026370\office; On Site  
N:\F\Schematic\cv-tr1-exhibit-int6DNT(a).dgn  
Plot Scale: 100.000 1/8" = 1'-0"  
Date: Aug 08, 2022 - 03:45:29 PM  
Project: Freese and Nichols, Inc. - True Type Fonts