

## NOT PART OF THIS REQUEST

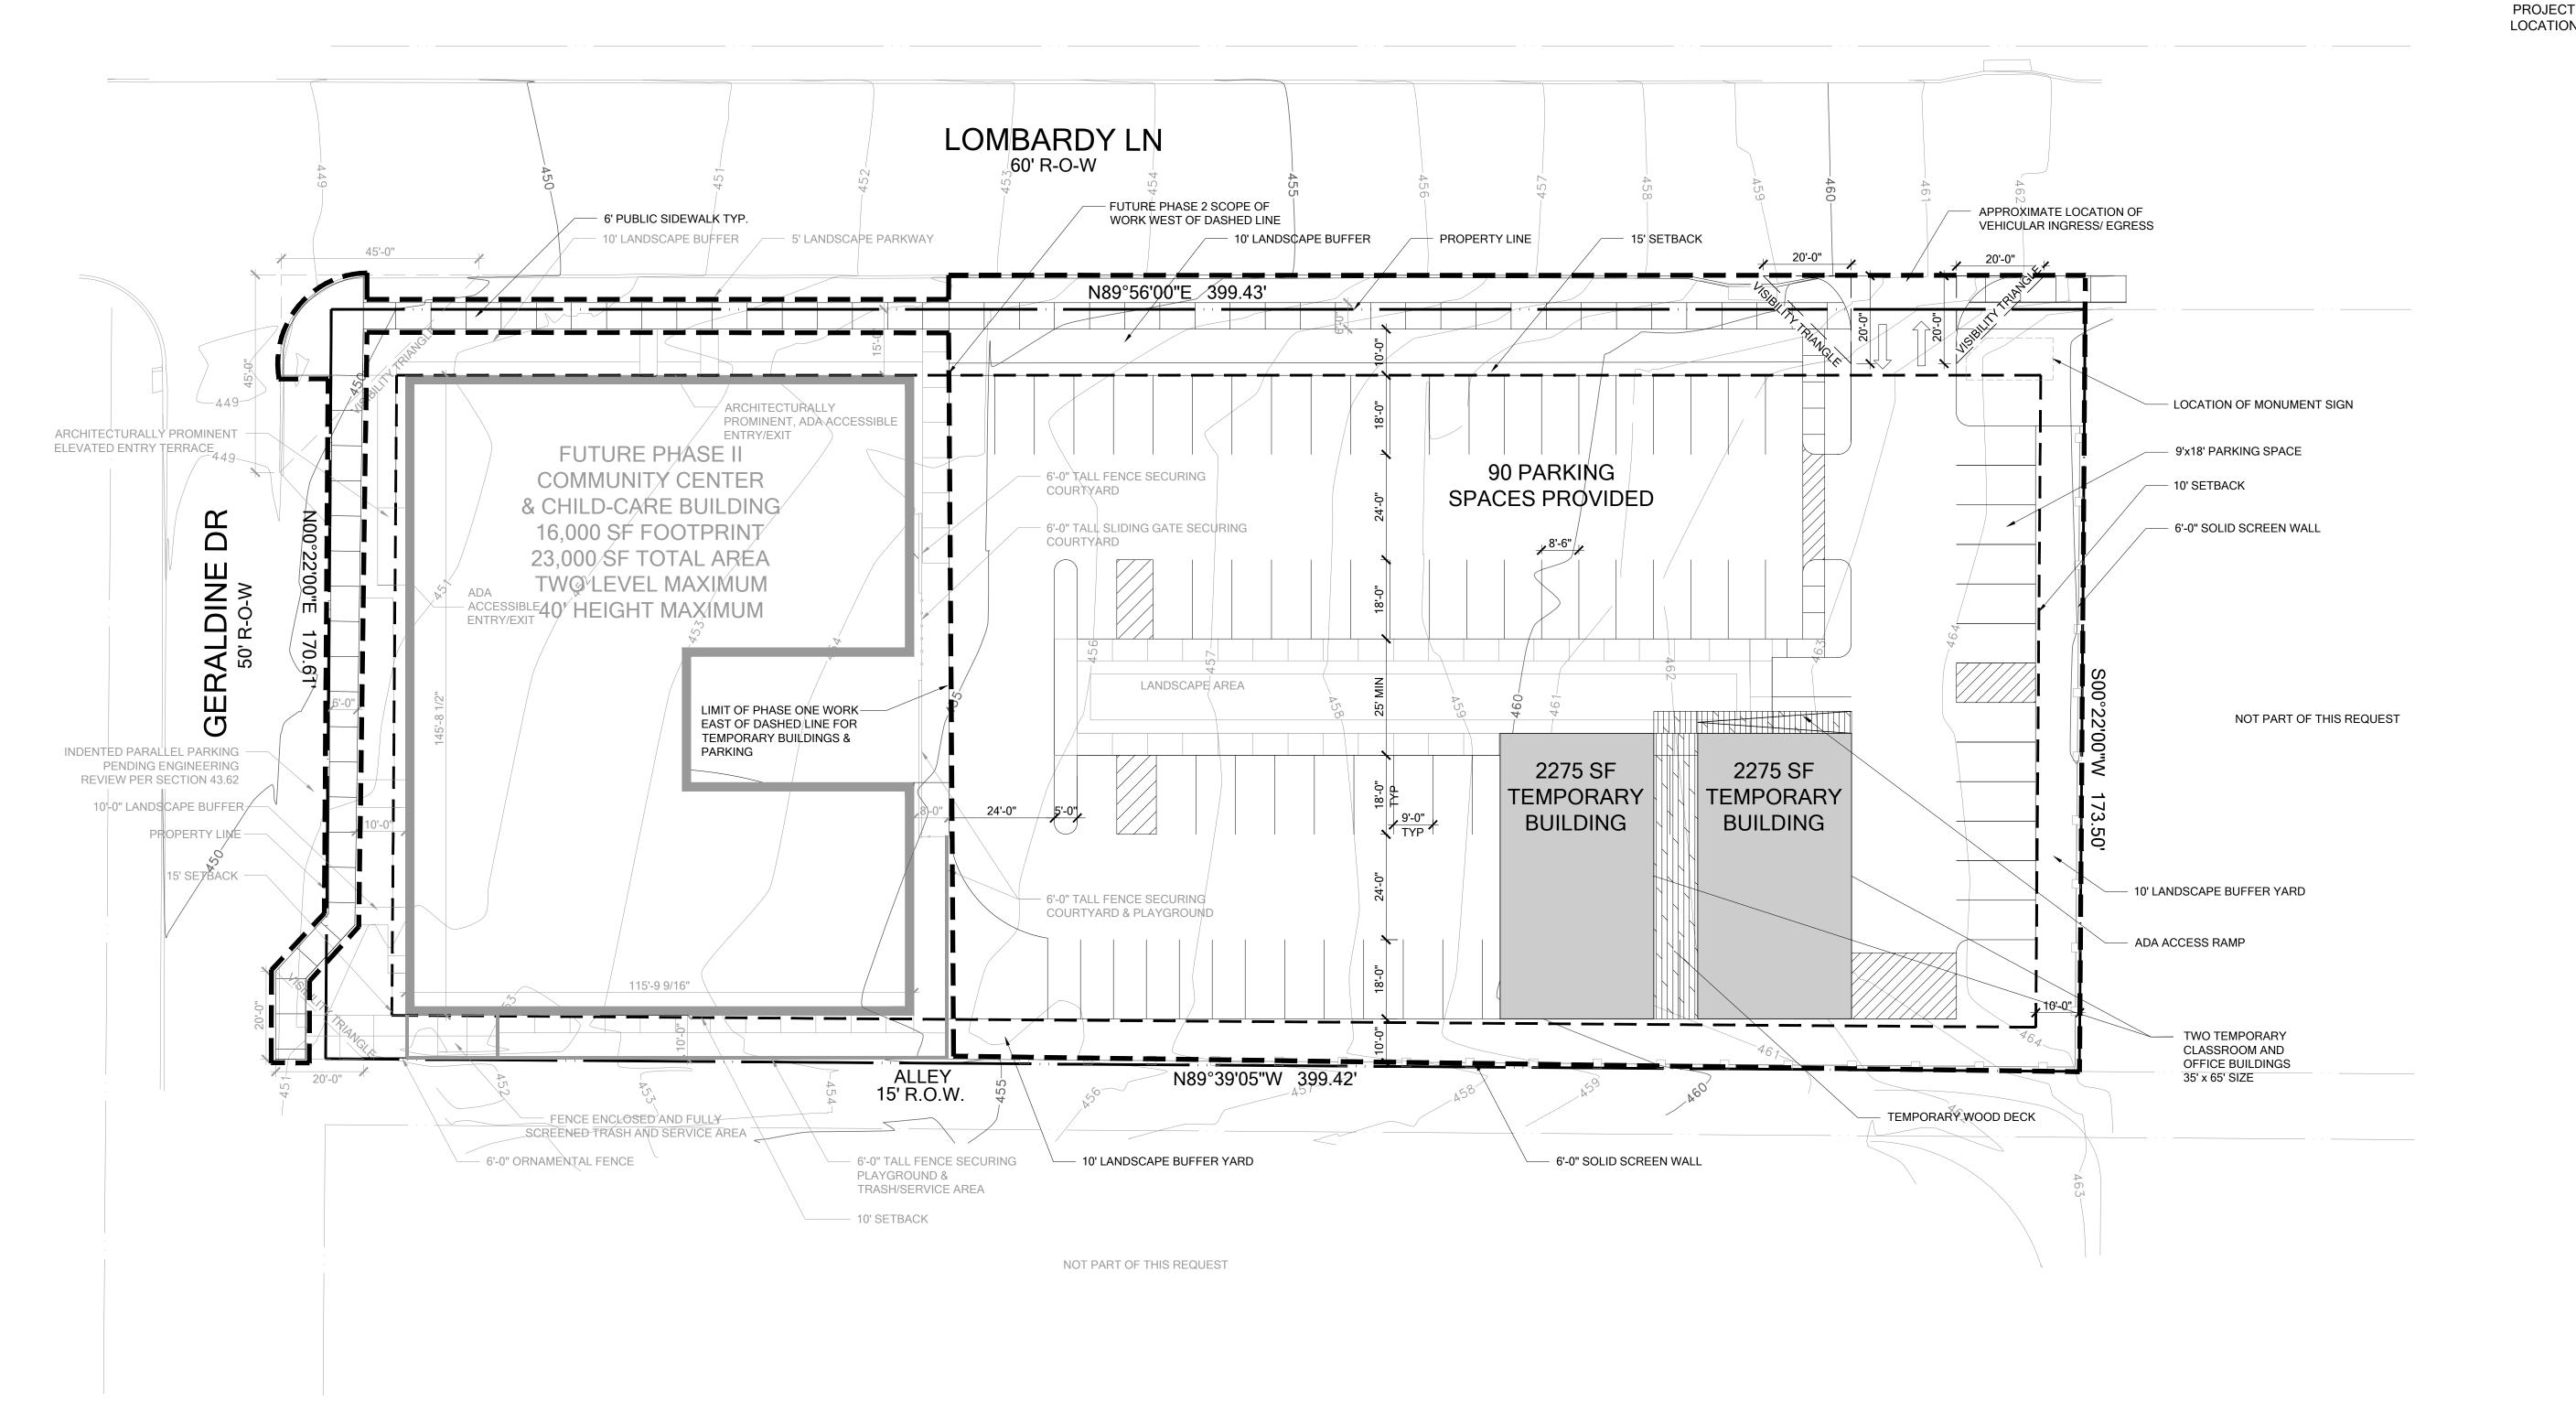

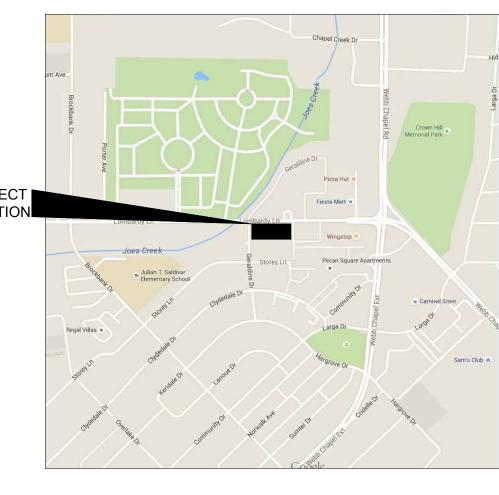

VICINITY MAP

## PHASE I YARD, LOT, & SPACE DATA

SITE AREA	68,720 SF	
	1.578 AC	
LOT COVERAGE	5,145 SF	
	8 %	
F.A.R.	0.07	
MAXIMUM STORIES	2	
MAXIMUM HEIGHT	40'	
FRONT YARD SETBACK	15'	
SIDE YARD SETBACK	10'	

## PHASE I PROJECT DATA

**BUILDING AREA** 

COMMUNITY CENTER 4,550 SF TOTAL 4,550 SF

PARKING REQUIRED

COMMUNITY CENTER 20 SPACES TOTAL 20 SPACES

ONSITE PARKING PROVIDED

20 SPACES

NOTE: GRAY SCREEN OF SITE ELEMENTS
DENOTES FUTURE PHASE II WORK

PHASE I DEVELOPMENT PLAN

Buckner International - Bachman Lake Dallas, Texas

Job #: 15174
File Name: Buckner Bachman Lake Development Plan
Date: 01/05/2016, REV. 01/23/18
Drawn by: ELB, RTW, CLM

