



WRA Architects, Inc.
 12377 Merit Drive
 Suite 1800
 Dallas, Texas 75251
 214.750.0077 voice
 214.750.5931 fax
 www.wraarchitects.com

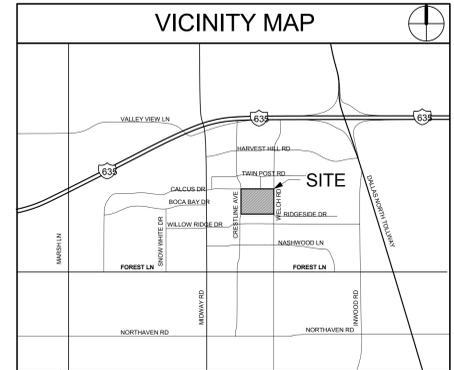

W.T. WHITE HIGH SCHOOL
 LOCATED IN THE CITY BLOCK 7680
 AND BEING OUT OF THE
 A.M. HARDWOOD SURVEY, ABSTRACT NO 581
 CITY OF DALLAS, DALLAS COUNTY, TEXAS

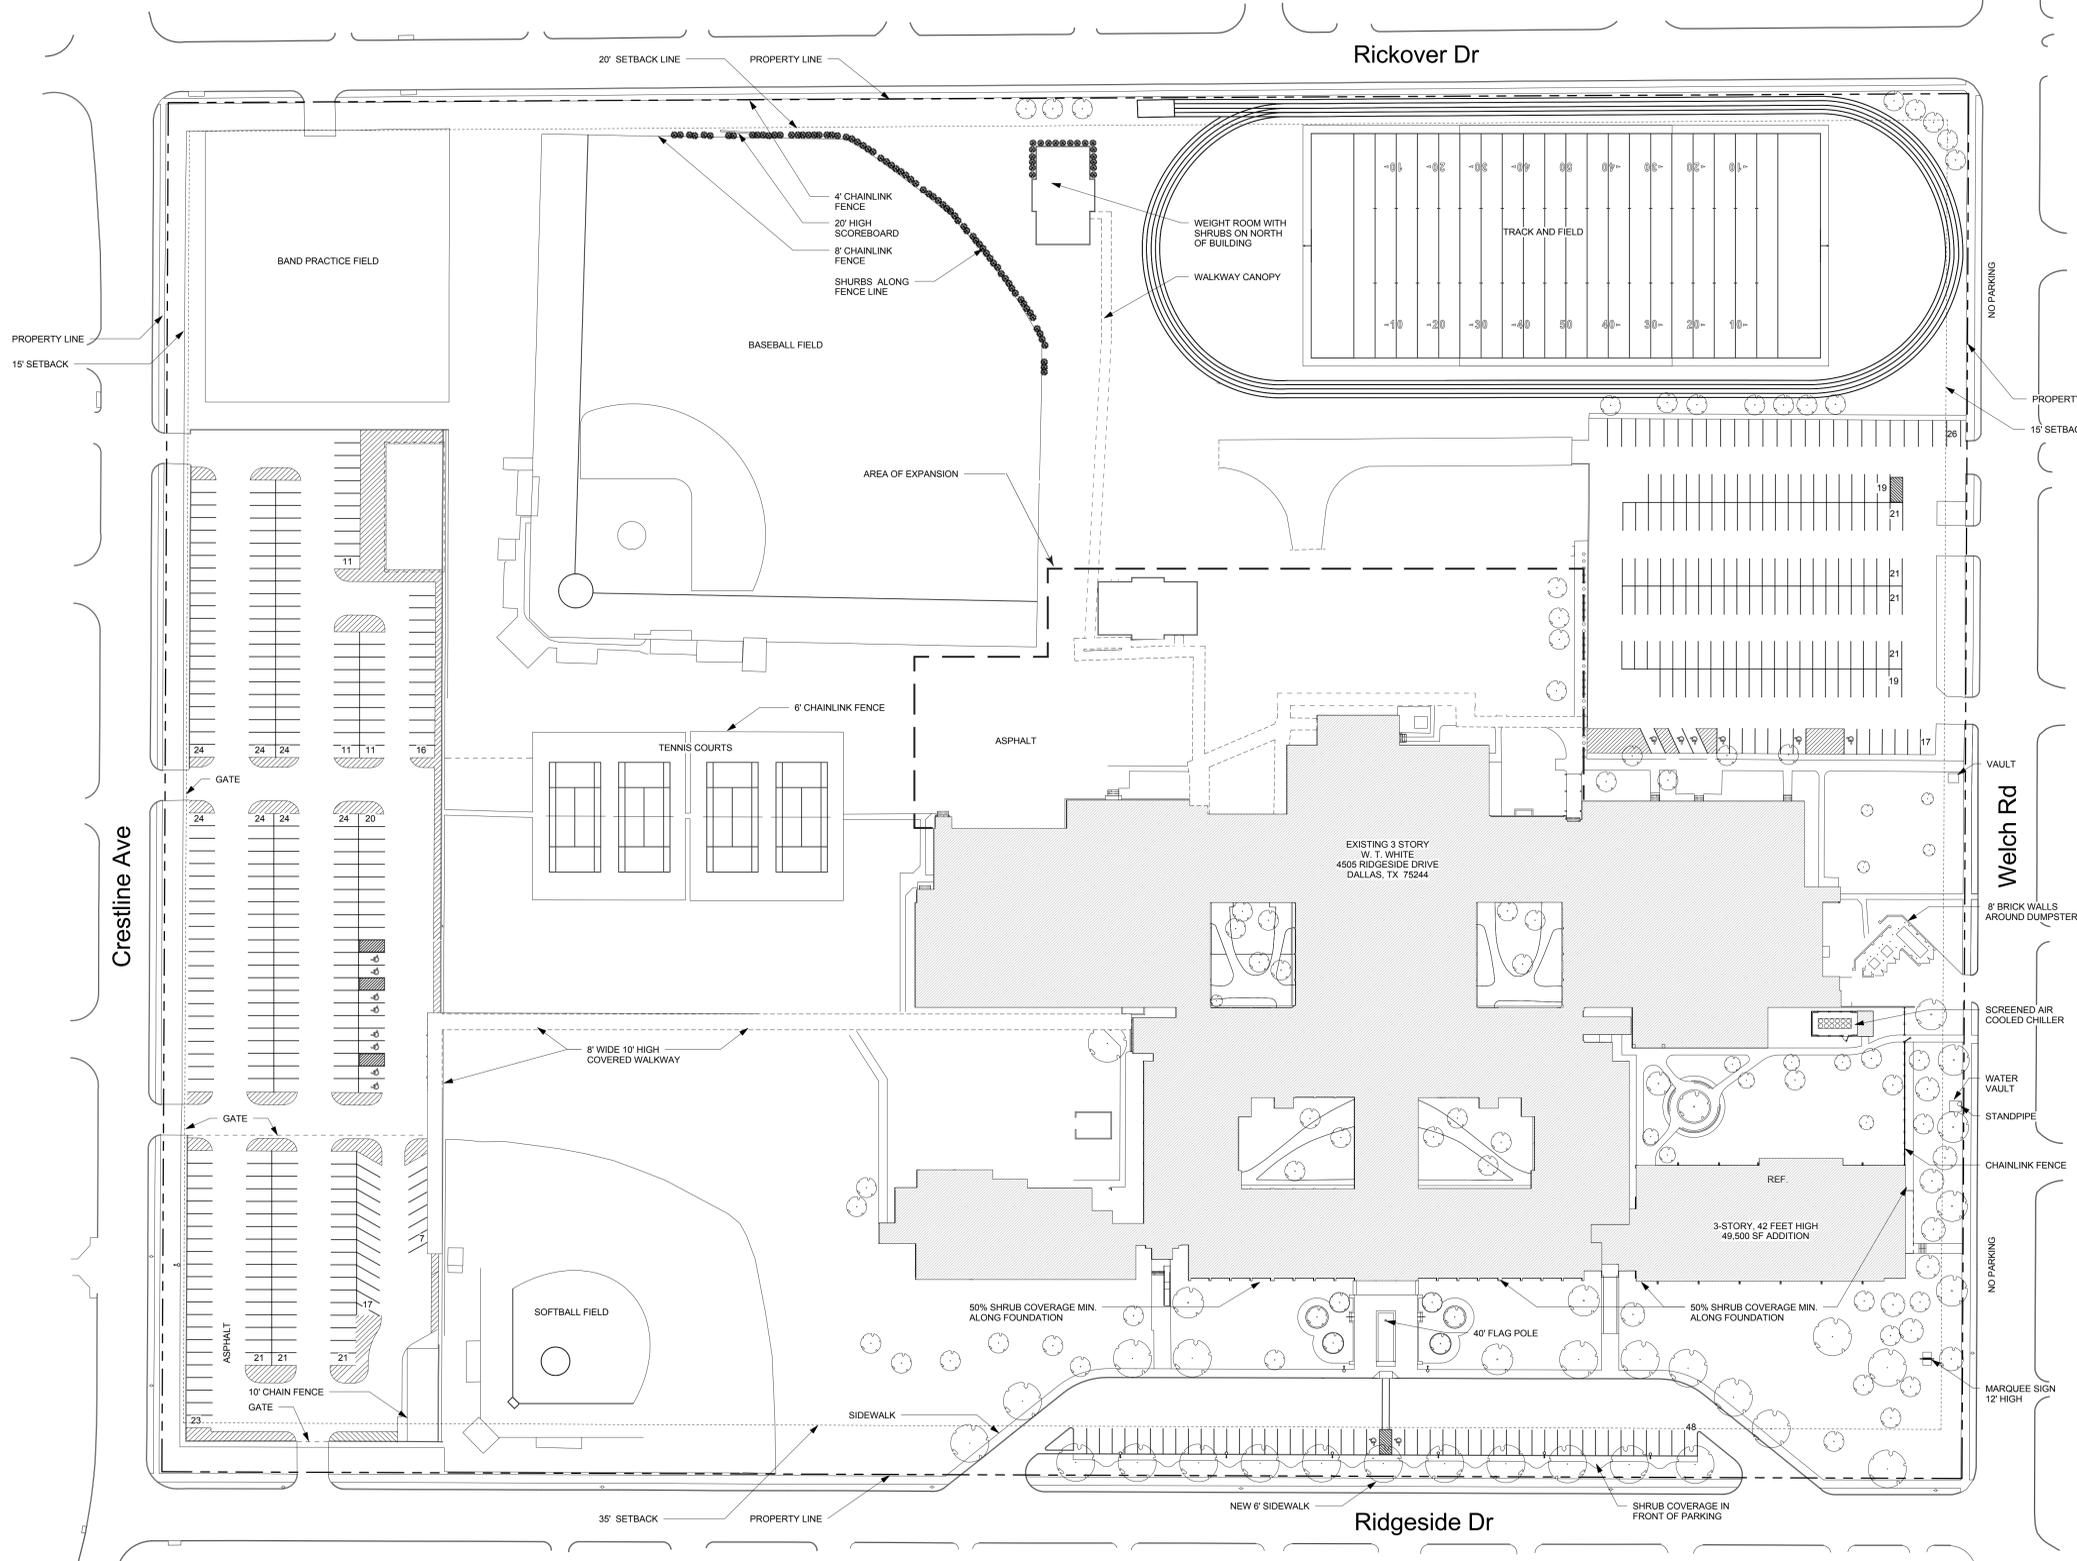

SITE SUMMARY

OWNER: DALLAS INDEPENDENT SCHOOL DISTRICT 3700 ROSS AVENUE DALLAS, TX 75204	
LOT 1, BLOCK E77680	28.77 ACRES
AREA:	75 FEET
MAXIMUM BUILDING HEIGHT:	75 FEET
BUILDING AREA	
EXISTING:	278,802 SF
NEW ADDITION:	49,500 SF
TOTAL:	328,302 SF
CLASSROOMS	
EXISTING:	54
PROPOSED:	30
TOTAL:	84
PARKING	
EXISTING:	512
NEW:	48
TOTAL:	560

W.T. WHITE ADDITIONS AND RENOVATIONS
 4505 Ridgeside Dr Dallas, TX 75244

REVISIONS:	
No.	Date

JOB NO.	1510
DATE:	10/28/2015

Development Plan

Z100