
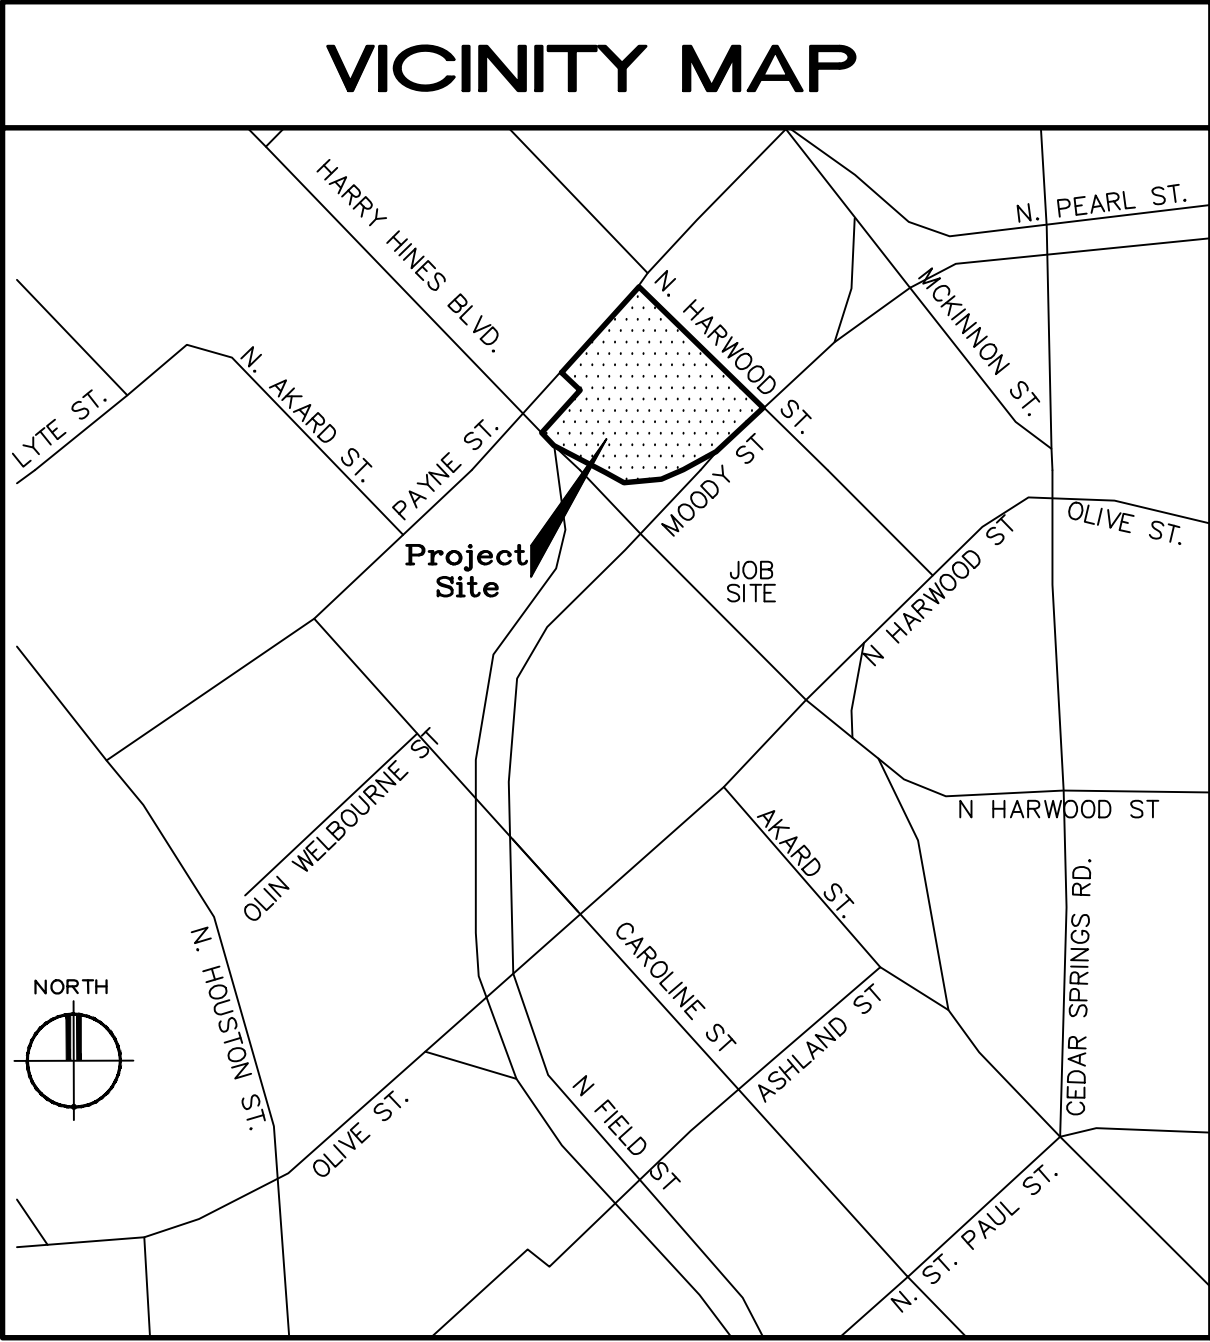


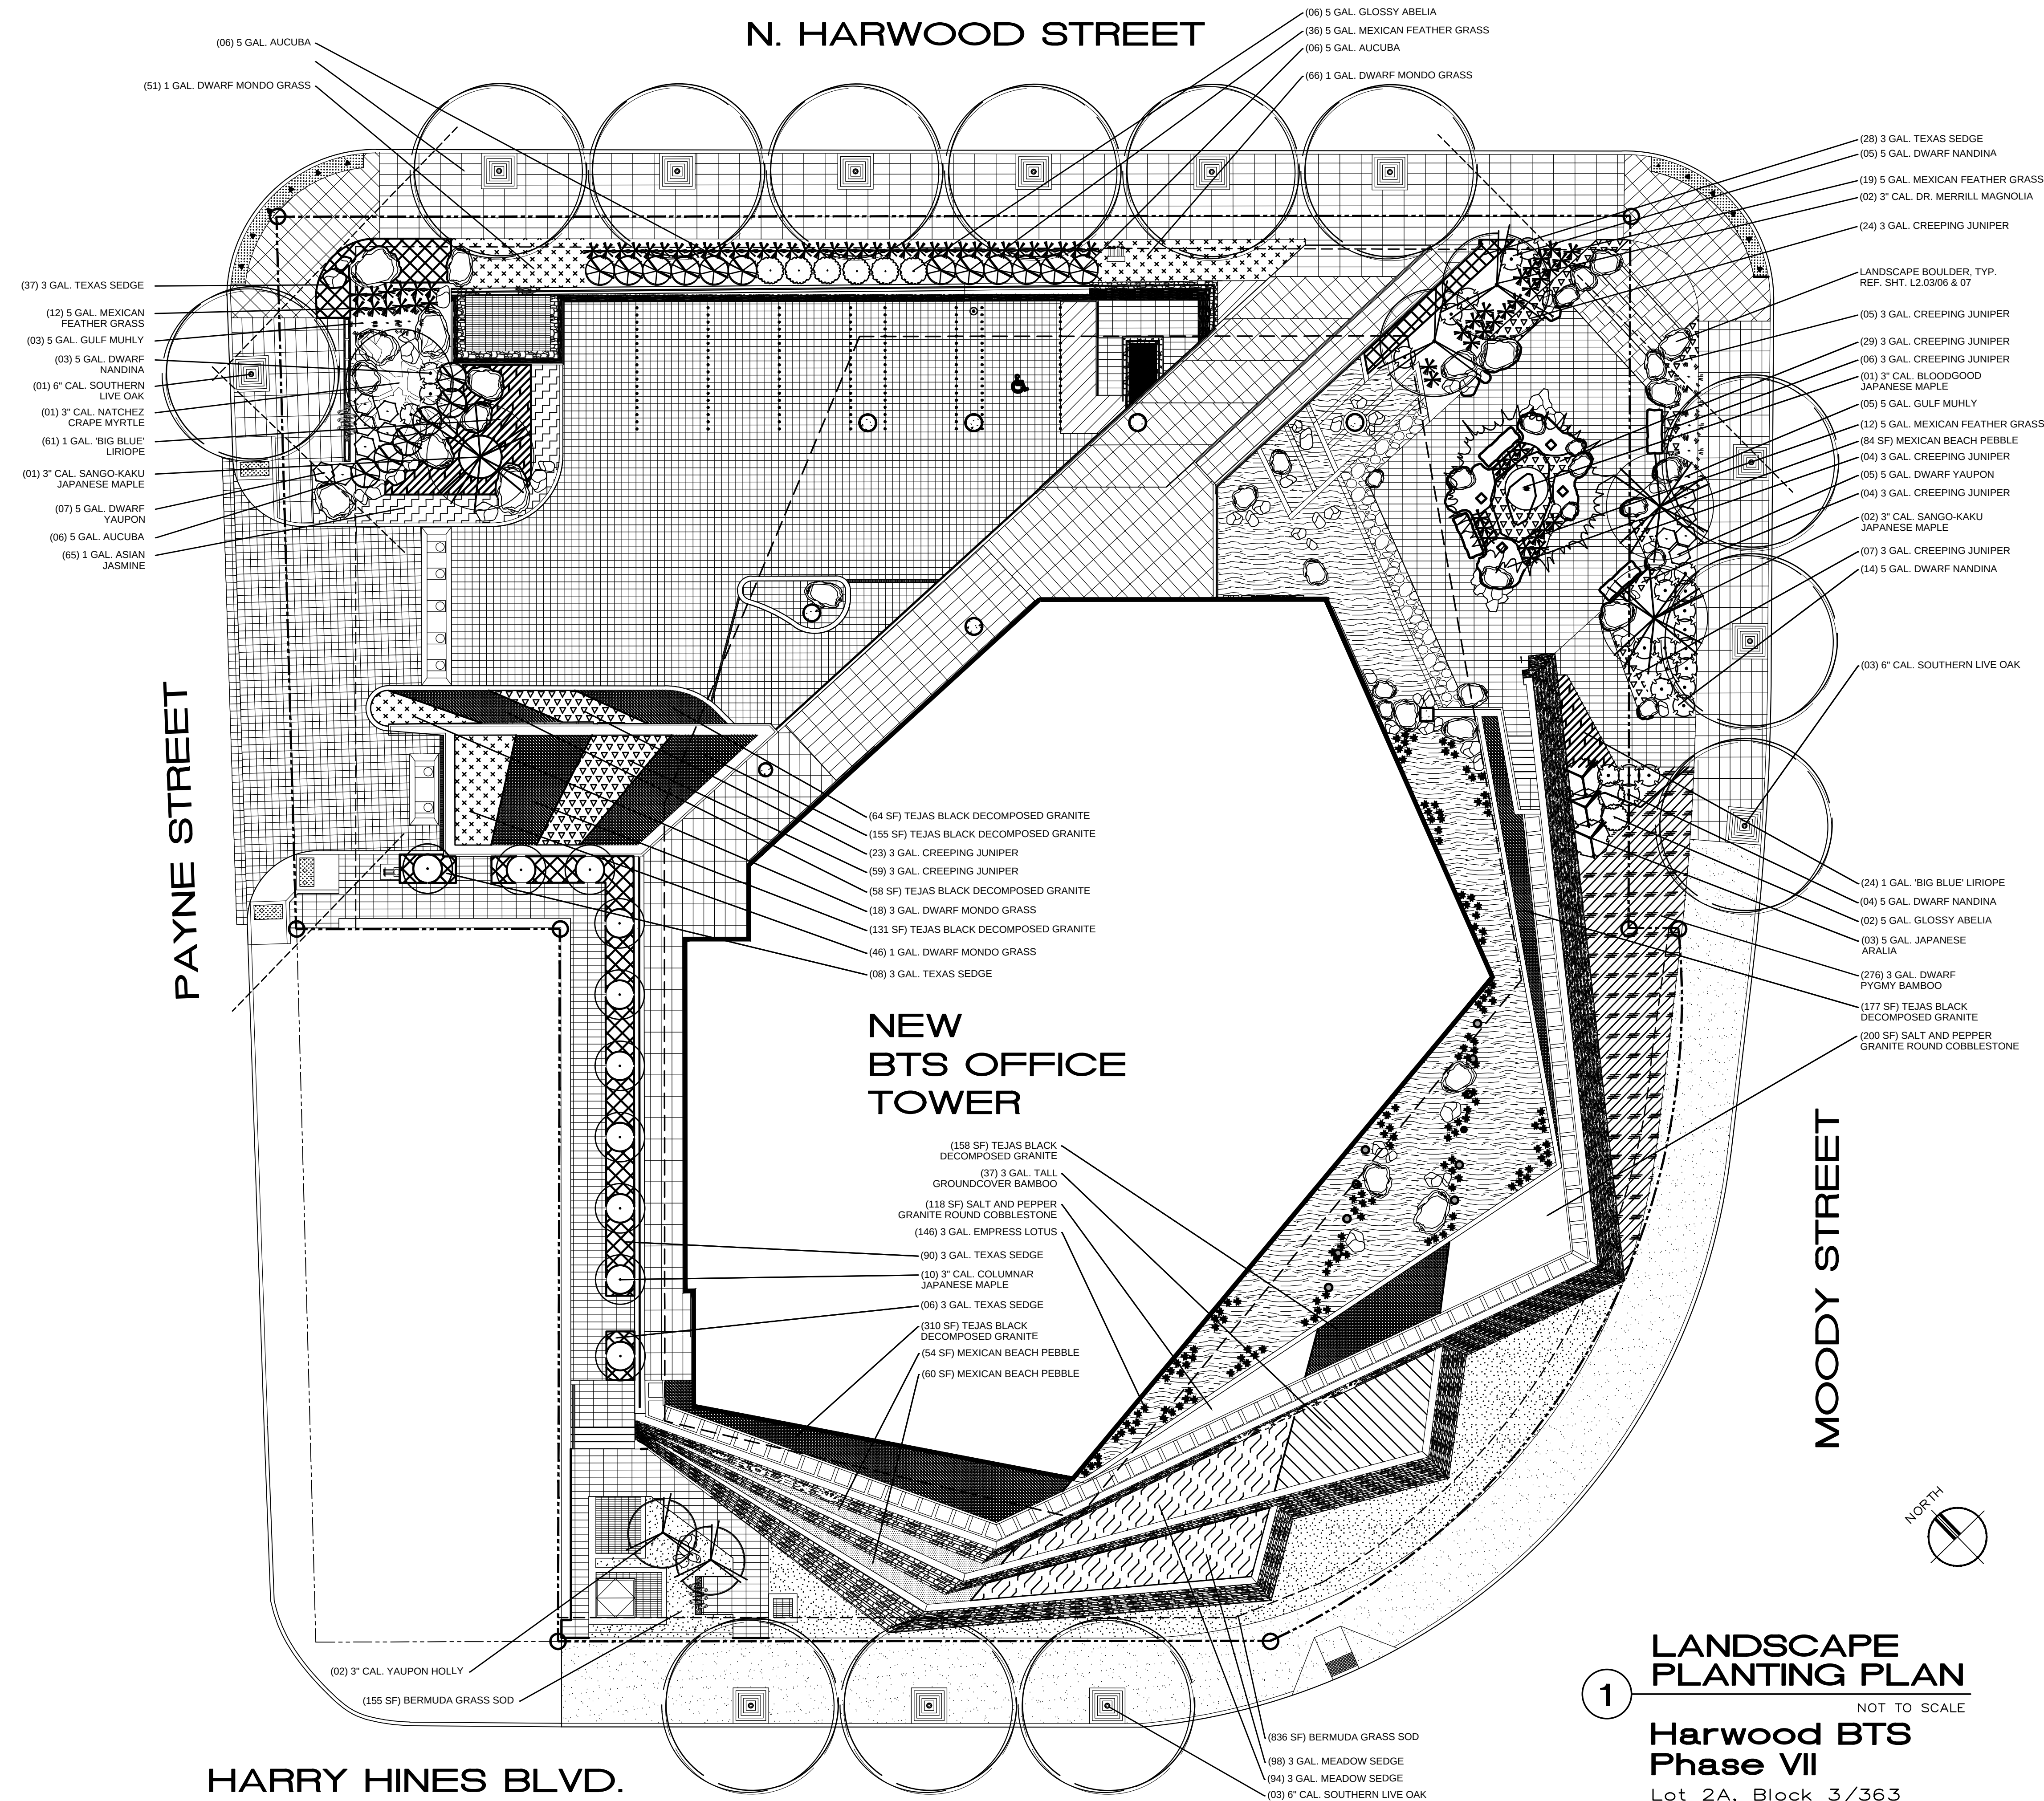

PLANT/SURFACE SCHEDULE		
Quantity	Size	Common name
13	6" Cal.	Southern Live Oak
1	3" Cal.	Natchez Crape Myrtle
2	3" Cal.	Yaupon Holly
3	3" Cal.	Sango-Kaku Japanese Maple
2	3" Cal.	Dr. Merrill Magnolia
1	3" Cal.	Bloodgood Japanese Maple
10	3" Cal.	Columnar Japanese Maple
26	5 Gal.	Dwarf Nandina
18	5 Gal.	Aucuba
8	5 Gal.	Glossy Abelia
12	5 Gal.	Dwarf Yaupon
8	5 Gal.	Gulf Muhly
169	3 Gal.	Texas Sage
192	3 Gal.	Meadow Sage
161	3 Gal.	Creeping Juniper
79	3 Gal.	Mexican Feather Grass
85	1 Gal.	"Big Blue" Liriope
65	1 Gal.	Asian Jasmine
181	1 Gal.	Dwarf Mondo Grass
3	5 Gal.	Japanese Aralia
276	3 Gal.	Dwarf Pygmy Bamboo
37	3 Gal.	Tall Ground Cover Bamboo
146	3 Gal.	Empress Lotus
991	SF	Bermuda Grass Sod
1,053	SF	Tejas Black Decomposed Granite
178	SF	Mexican Beach Pebble
318	SF	Salt and Pepper Granite Round Cobblestone

Minor Amendment to
Planned Development
District No. 193
PDS No. 79 Sub Area H
DEVELOPMENT PLAN

M167-029

REVISIONS:

05-26-17 Minor Amendment #1

PRELIMINARY ISSUES:

PROJECT ARCHITECT:

BEN CORTEZ

ISSUE DATE:

05-26-17

APPROVED BY:

B.C.

DRAWN BY:

B.C.

JOB AND SHEET NO.:

H15201st-2.DWG

DRAWING TITLE:

LANDSCAPE PLANTING PLAN

SHEET NO:

LS1.2

DDH

Harwood
Design
Factory

2501 N. Harwood Street
Dallas, TX 75201
214-871-0871

DEVELOPMENT PLAN FOR

HARWOOD BTS

PHASE VII

2610 N. HARWOOD STREET
DALLAS, TEXAS 75201

THESE DRAWINGS AND COPIES ARE
THE COPYRIGHTED PROPERTY OF
THE ARCHITECT. THEY MAY NOT BE
USED FOR PROJECTS OTHER THAN
THE DESIGNATED PROJECT WITHOUT
THE SPECIFIC WRITTEN APPROVAL
OF THE ARCHITECT.