


NOT PART OF  
THIS REQUEST


NOT PART OF  
THIS REQUEST

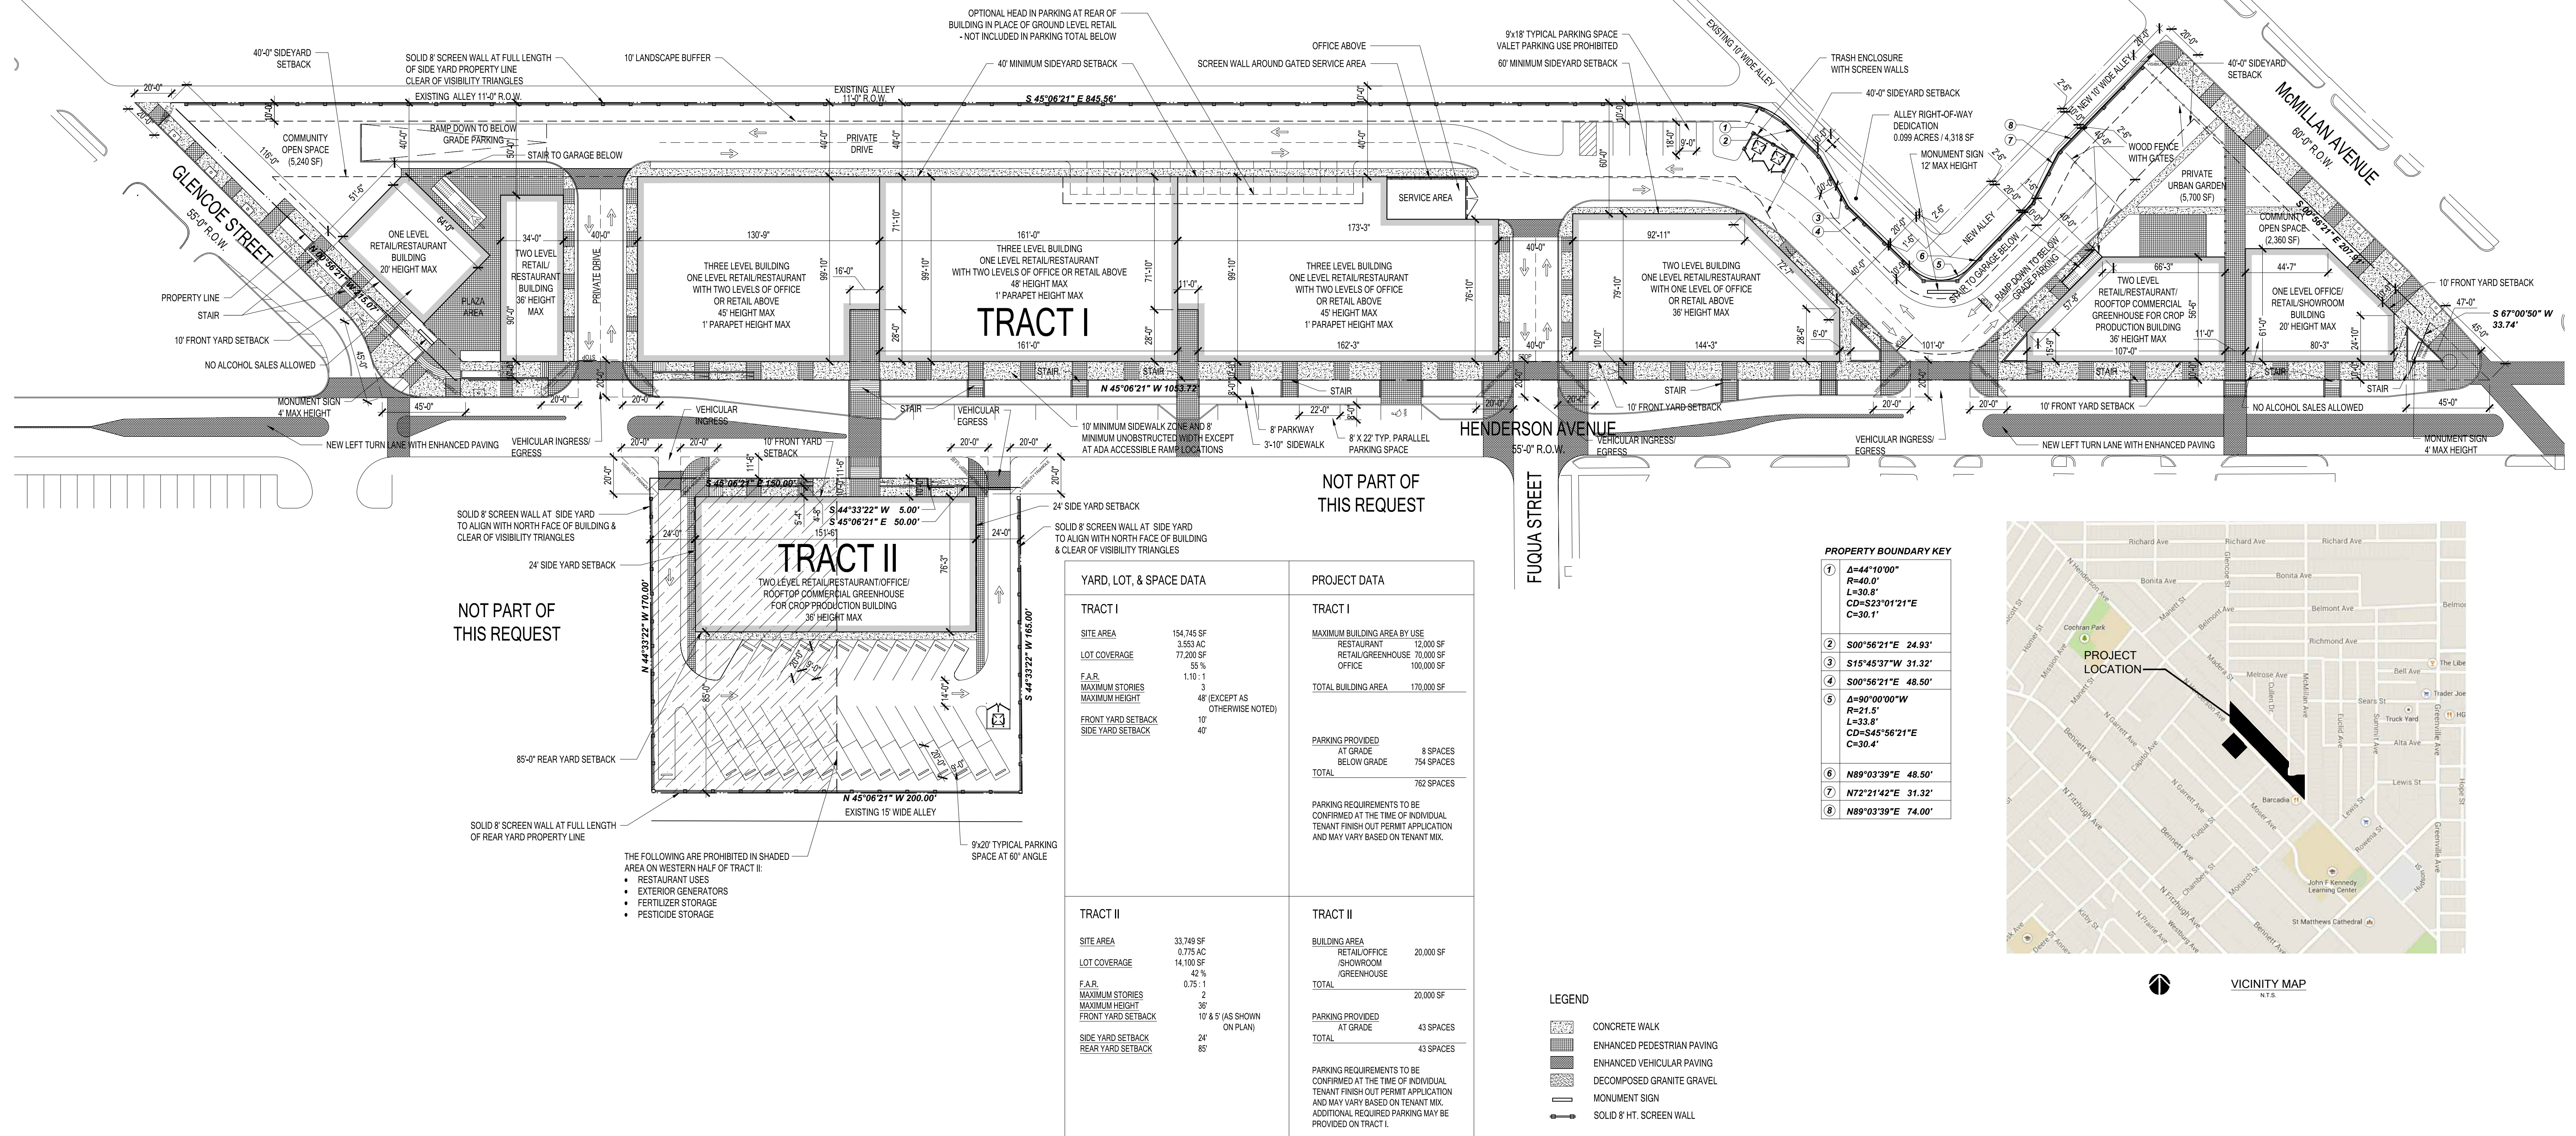

## DEVELOPMENT PLAN - OPTION 2 WITH PARALLEL PARKING

Henderson Avenue Glencoe to McMillan Redevelopment  
Dallas, Texas

Job #: 12200.02  
File Name: SP-13  
Date: 04/21/2017  
Drawn by: RTW, ELB, JAF

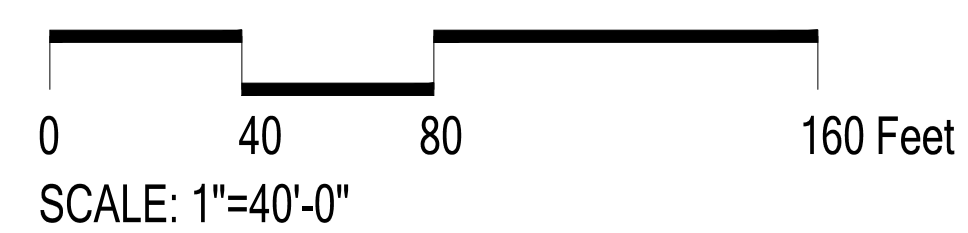

2808 Fairmount Street, Suite 300  
Dallas, Texas 75201 | 214.303.1500

3300 West 7th Street, Suite 110  
Fort Worth, Texas 76107 | 817.303.1500

Z 145-300