

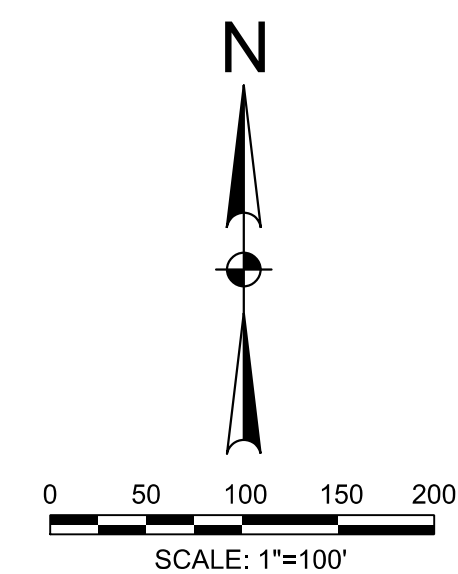
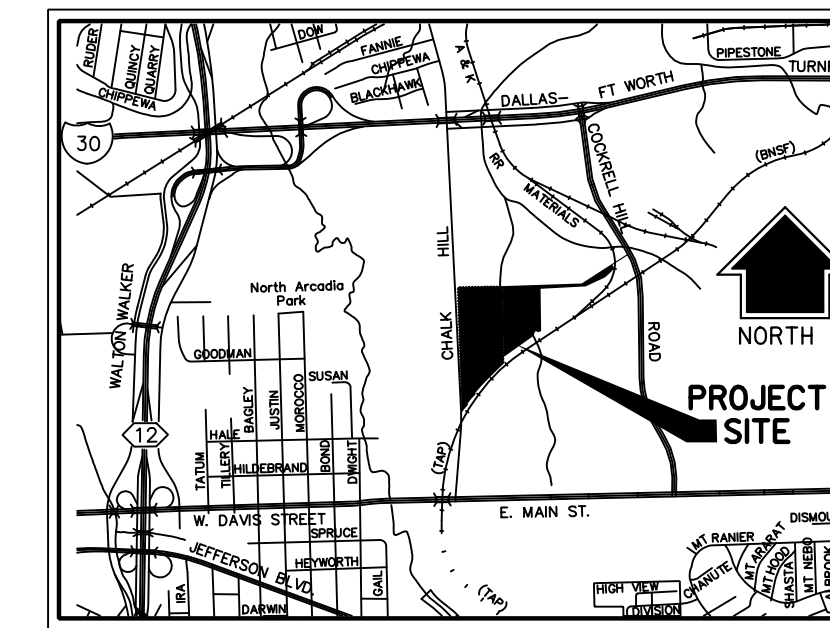


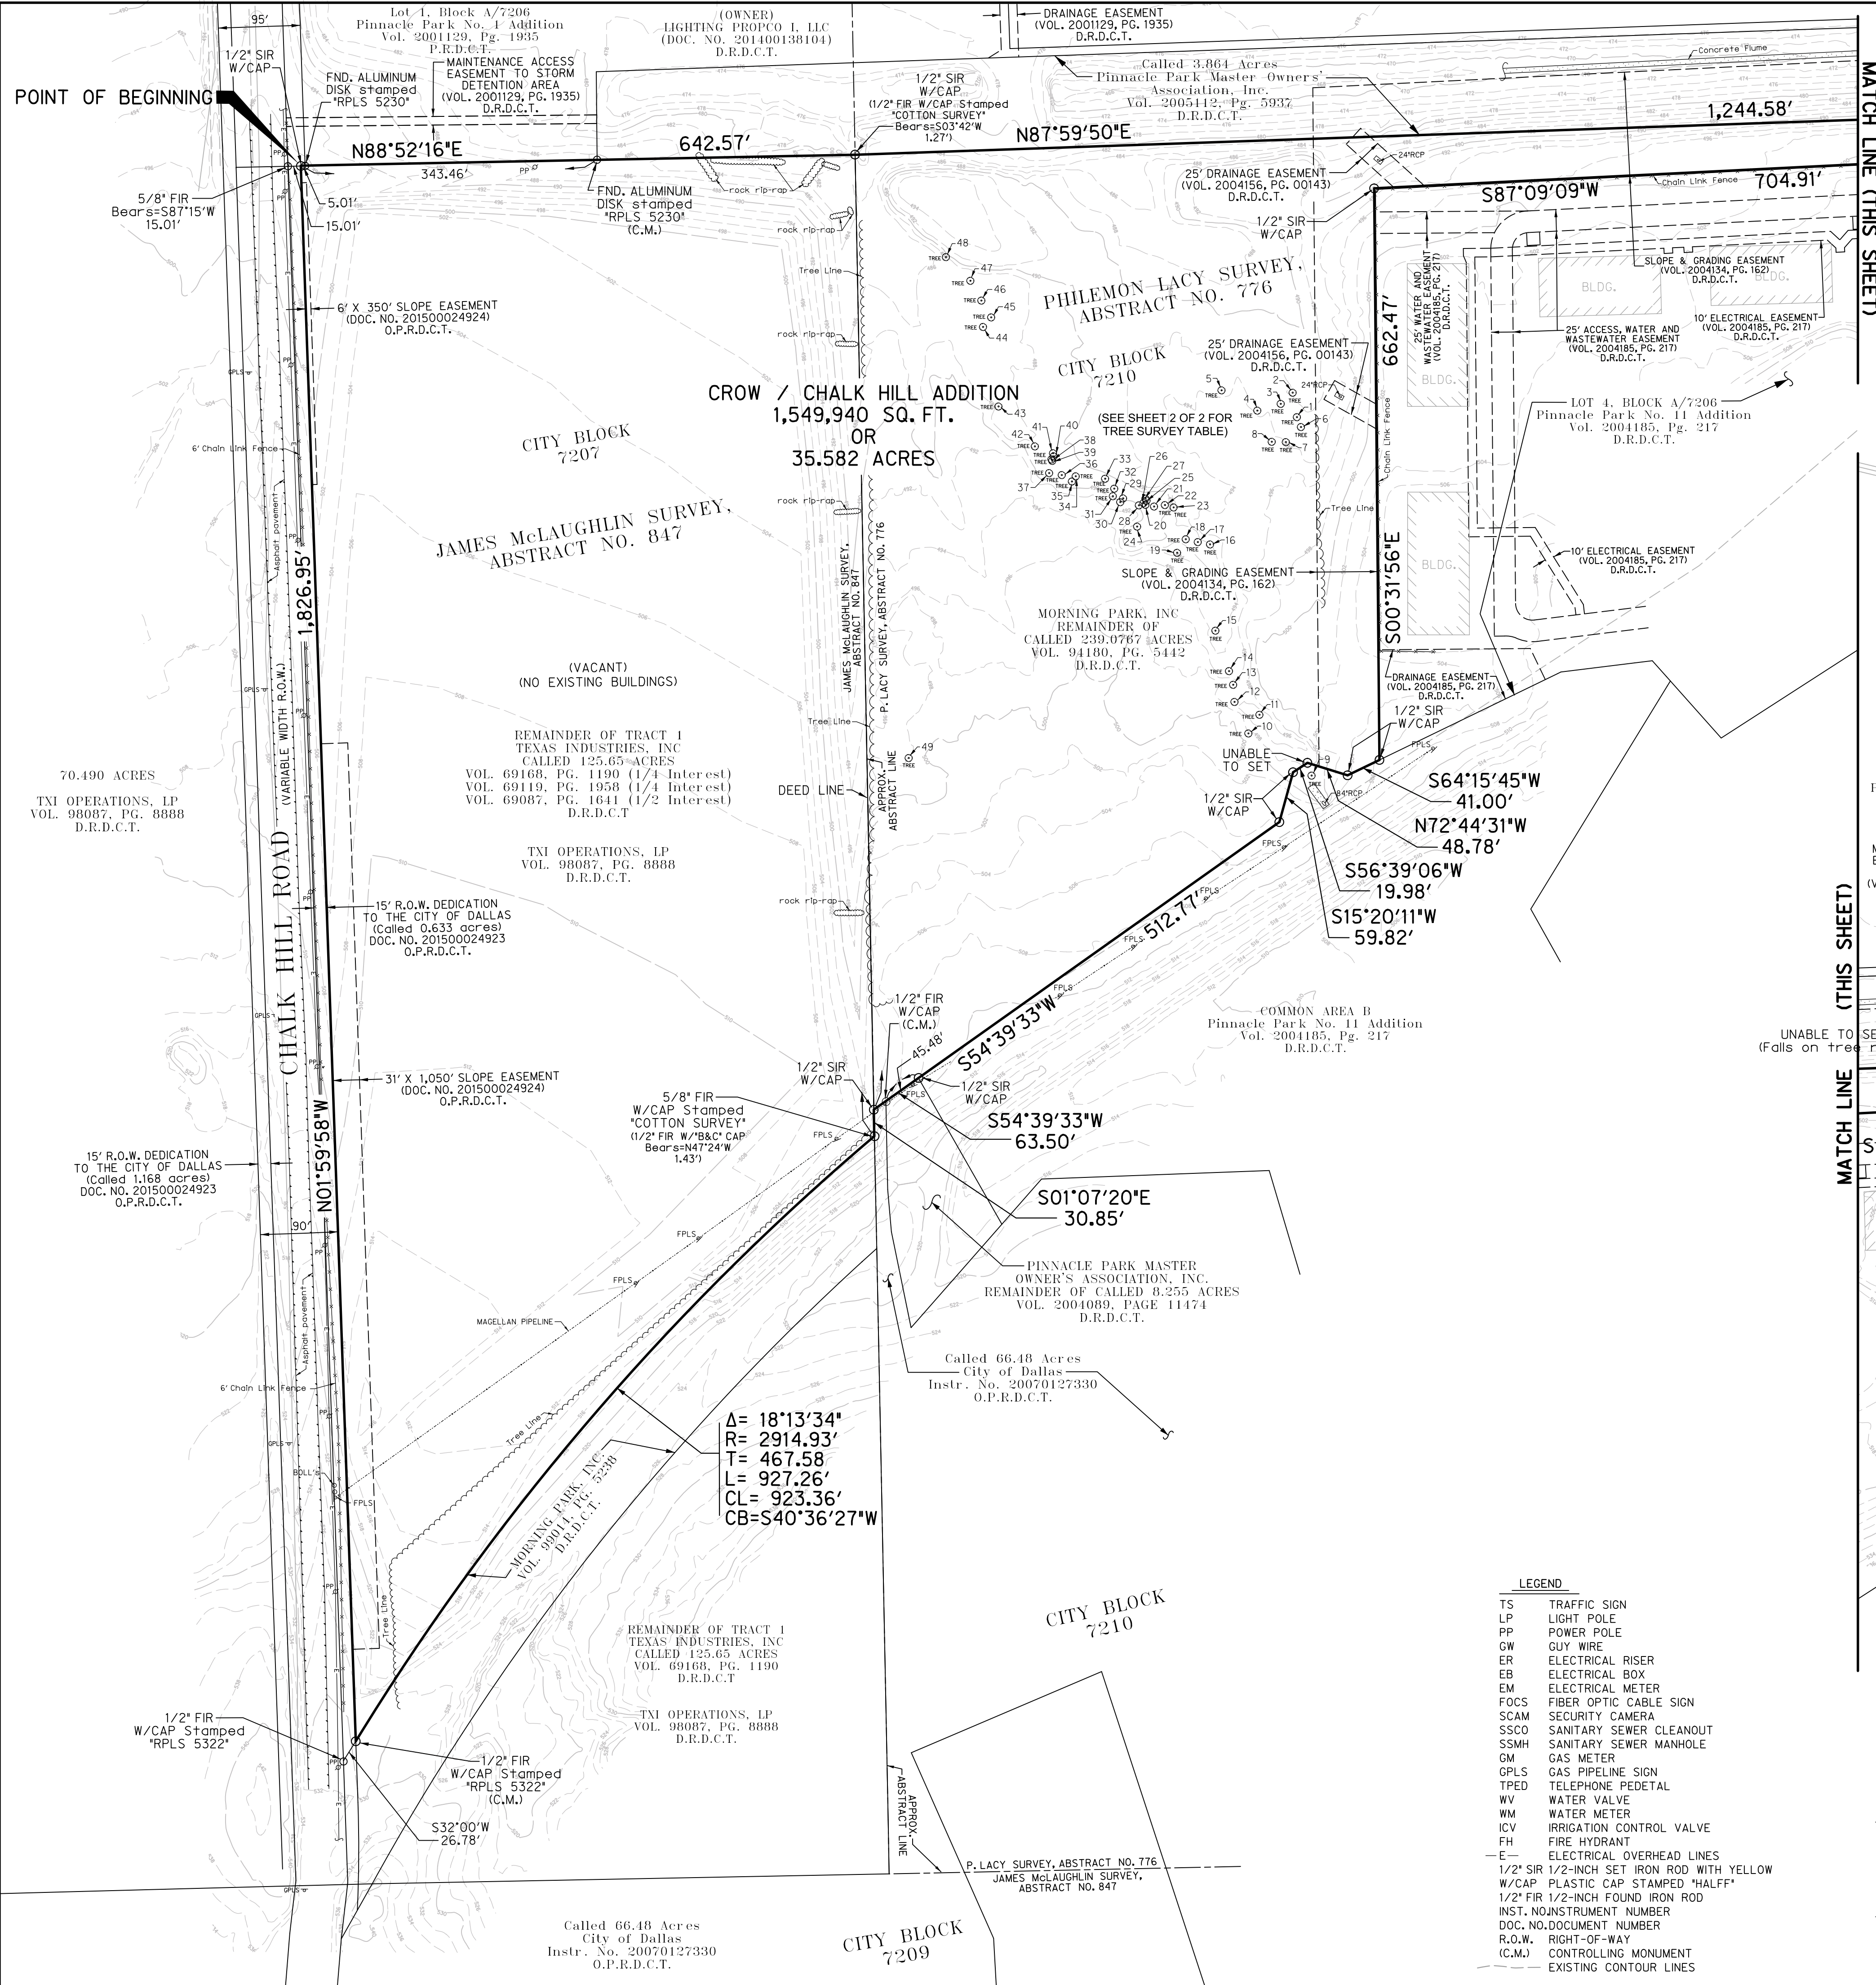

LINE TABLE		
L1	S57°17'45\"W	300.64'
L2	S32°47'48\"E	58.42'

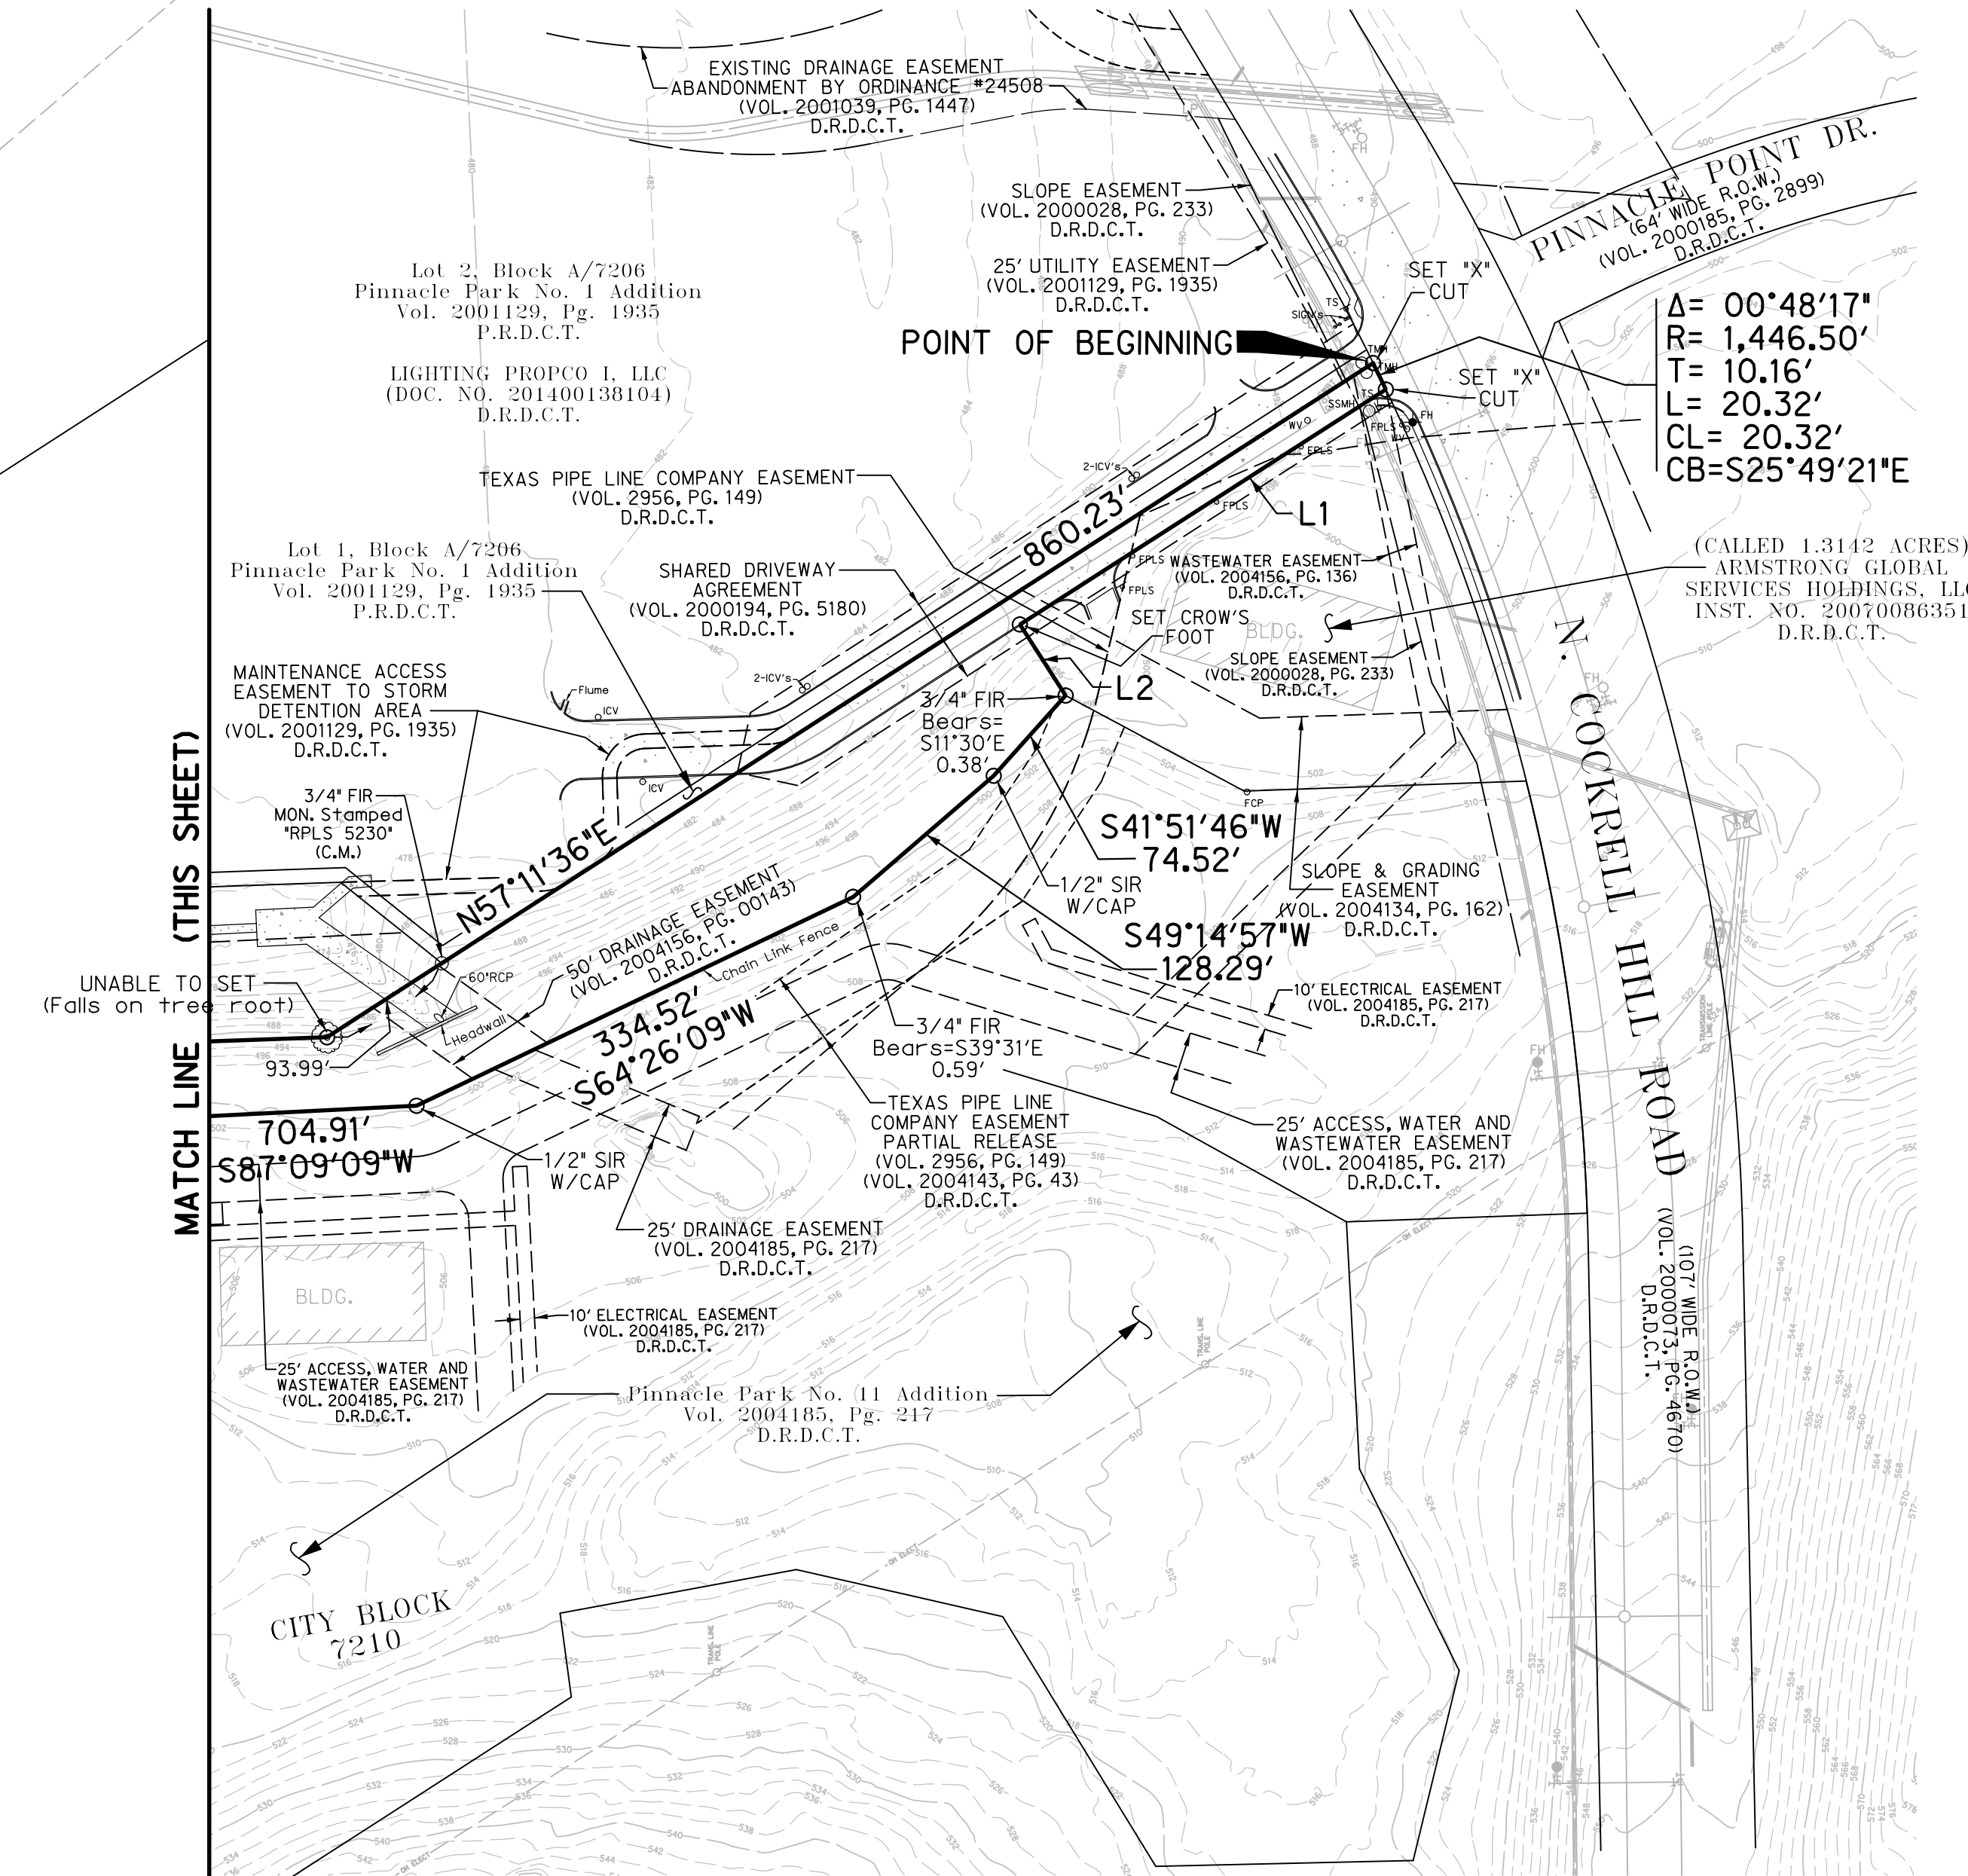

PRELIMINARY PLAT
OF
CROW / CHALK HILL ADDITION
AN ADDITION TO THE CITY OF DALLAS
BEING A
35.582 ACRE TRACT
SITUATED IN THE
JAMES McLAUGHLIN SURVEY, ABSTRACT NO. 847
PHILEMON LACY SURVEY, ABSTRACT NO. 776
CITY OF DALLAS, DALLAS COUNTY, TEXAS

CITY PLAN FILE NO. S145-223

PREPARED BY



HALFF ASSOCIATES INC. ENGINEERS ~ SURVEYORS
1201 NORTH BOWSER ROAD RICHARDSON, TEXAS 75081
(214) 346-6200 SCALE: 1\"/>