


26078

052493

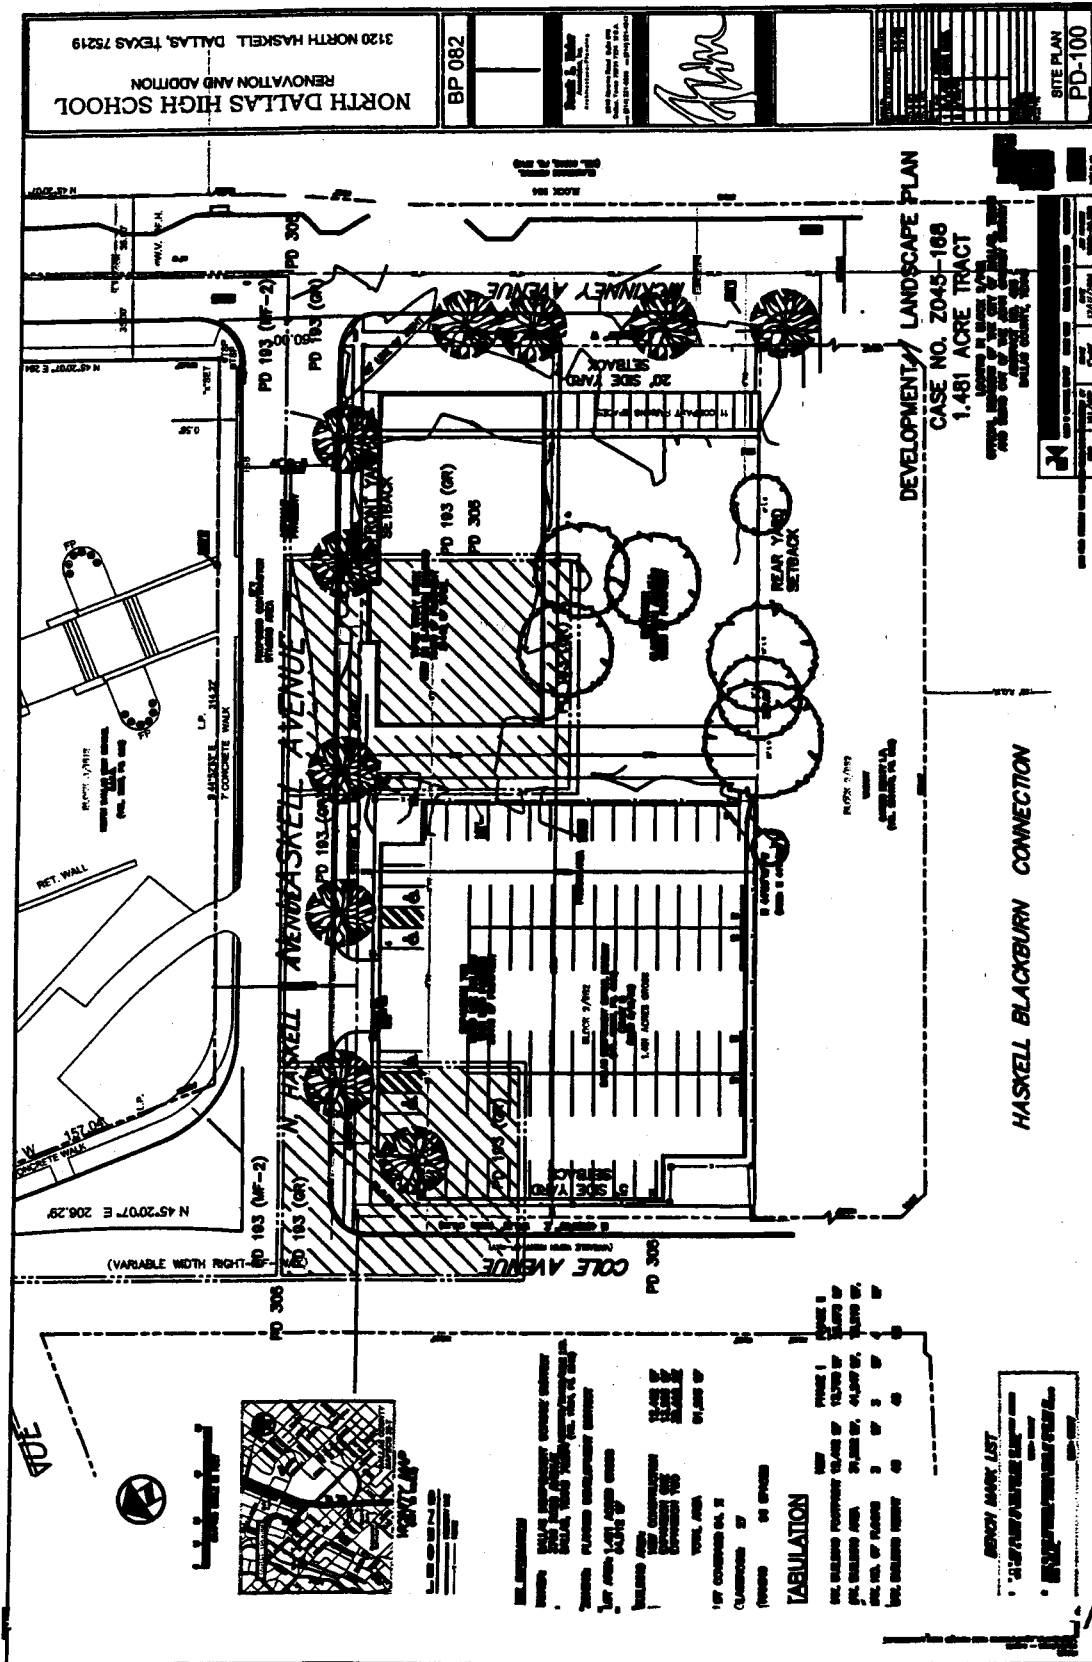

Approved
City Plan Commission

JUL 14 2015

PLANNED DEVELOPMENT DISTRICT NO. 305

EXHIBIT 305 H