

SPEED	TAPER	BUFFER	SIGN SPACING	DEVICE SPACING
30	180	90	120	30
35	245	120	160	35
40	320	155	240	40
45	540	195	320	45
50	600	240	400	50
55	660	295	500	55
60	720	350	600	60
65	780	410	700	65
70	840	475	800	70
75	900	540	900	75

- ALL OTHER STREETS
- W MOCKINGBIRD LN, DENTON DR, CEDAR SPRINGS RD, LEMMON AVE
- N STEMMONS FWY
- JOHN W. CARPENTER FWY (NORTHBOUND), HARRY HINES BLVD
- JOHN W. CARPENTER FWY (SOUTHBOUND)

**Date:** 9/22/2025 **Author:** Jeff Schuessler **Project:** 1200-4200 W MOCKINGBIRD LN  
**Contractor:** ESTRADA CONCRETE **City:** DALLAS

**Comments:**  
DEVICES SPACED ON 30, 35, 40, 45 & 55 FT CENTERS  
PHASE 2A OF 4  
SHEET 1 OF 3

This plan is for illustrative purposes only and is not intended to relieve the contractor from the requirements of the contract documents or their responsibility to traffic

**DEVICES**

TWO WAY  
VERTICAL PANELS

**DEVICES**




42" NAVIGATORS



MATCH LINE

SPEED	TAPER	BUFFER	SIGN SPACING	DEVICE SPACING
30	180	90	120	30
35	245	120	160	35
40	320	155	240	40
45	540	195	320	45
50	600	240	400	50
55	660	295	500	55
60	720	350	600	60
65	780	410	700	65
70	840	475	800	70
75	900	540	900	75


- ALL OTHER STREETS
- W MOCKINGBIRD LN, DENTON DR, CEDAR SPRINGS RD, LEMMON AVE
- N STEMMONS FWY
- JOHN W. CARPENTER FWY (NORTHBOUND), HARRY HINES BLVD
- JOHN W. CARPENTER FWY (SOUTHBOUND)

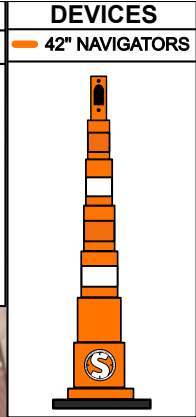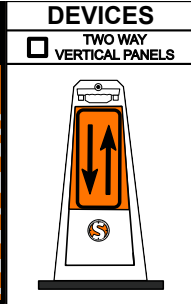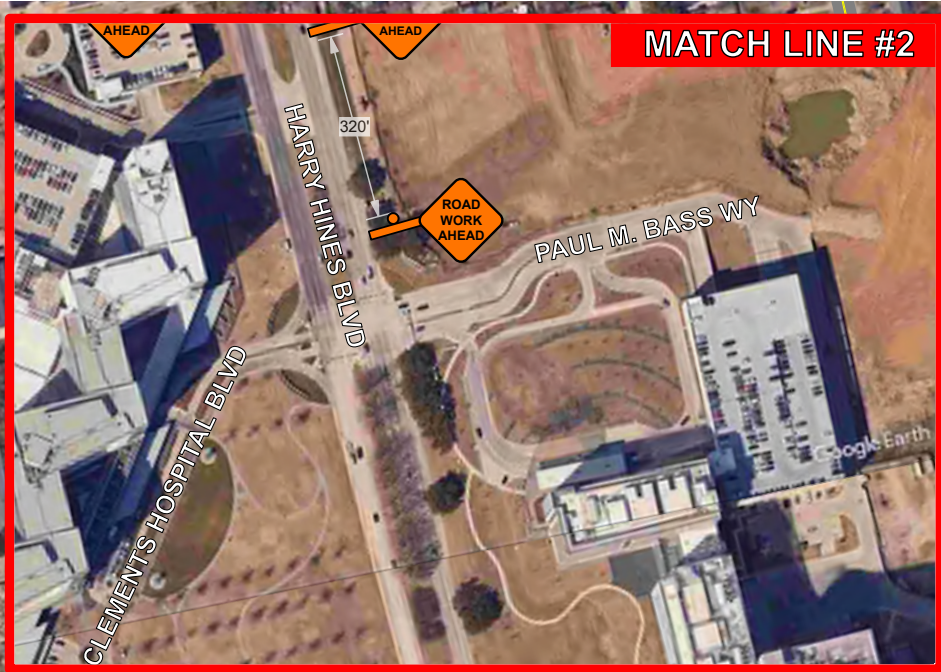

MATCH LINE

MATCH LINE

- Legend
- 2WAY VP
  - 42" NAVIGATORS
  - ARROW BOARD (SINGLE)
  - DETOUR ROUTE
  - TYPE II "SIDEWALK CLOSED USE OTHER SIDE"
  - TYPE II "SIDEWALK CLOSED"
  - TYPE III
  - WORK AREA

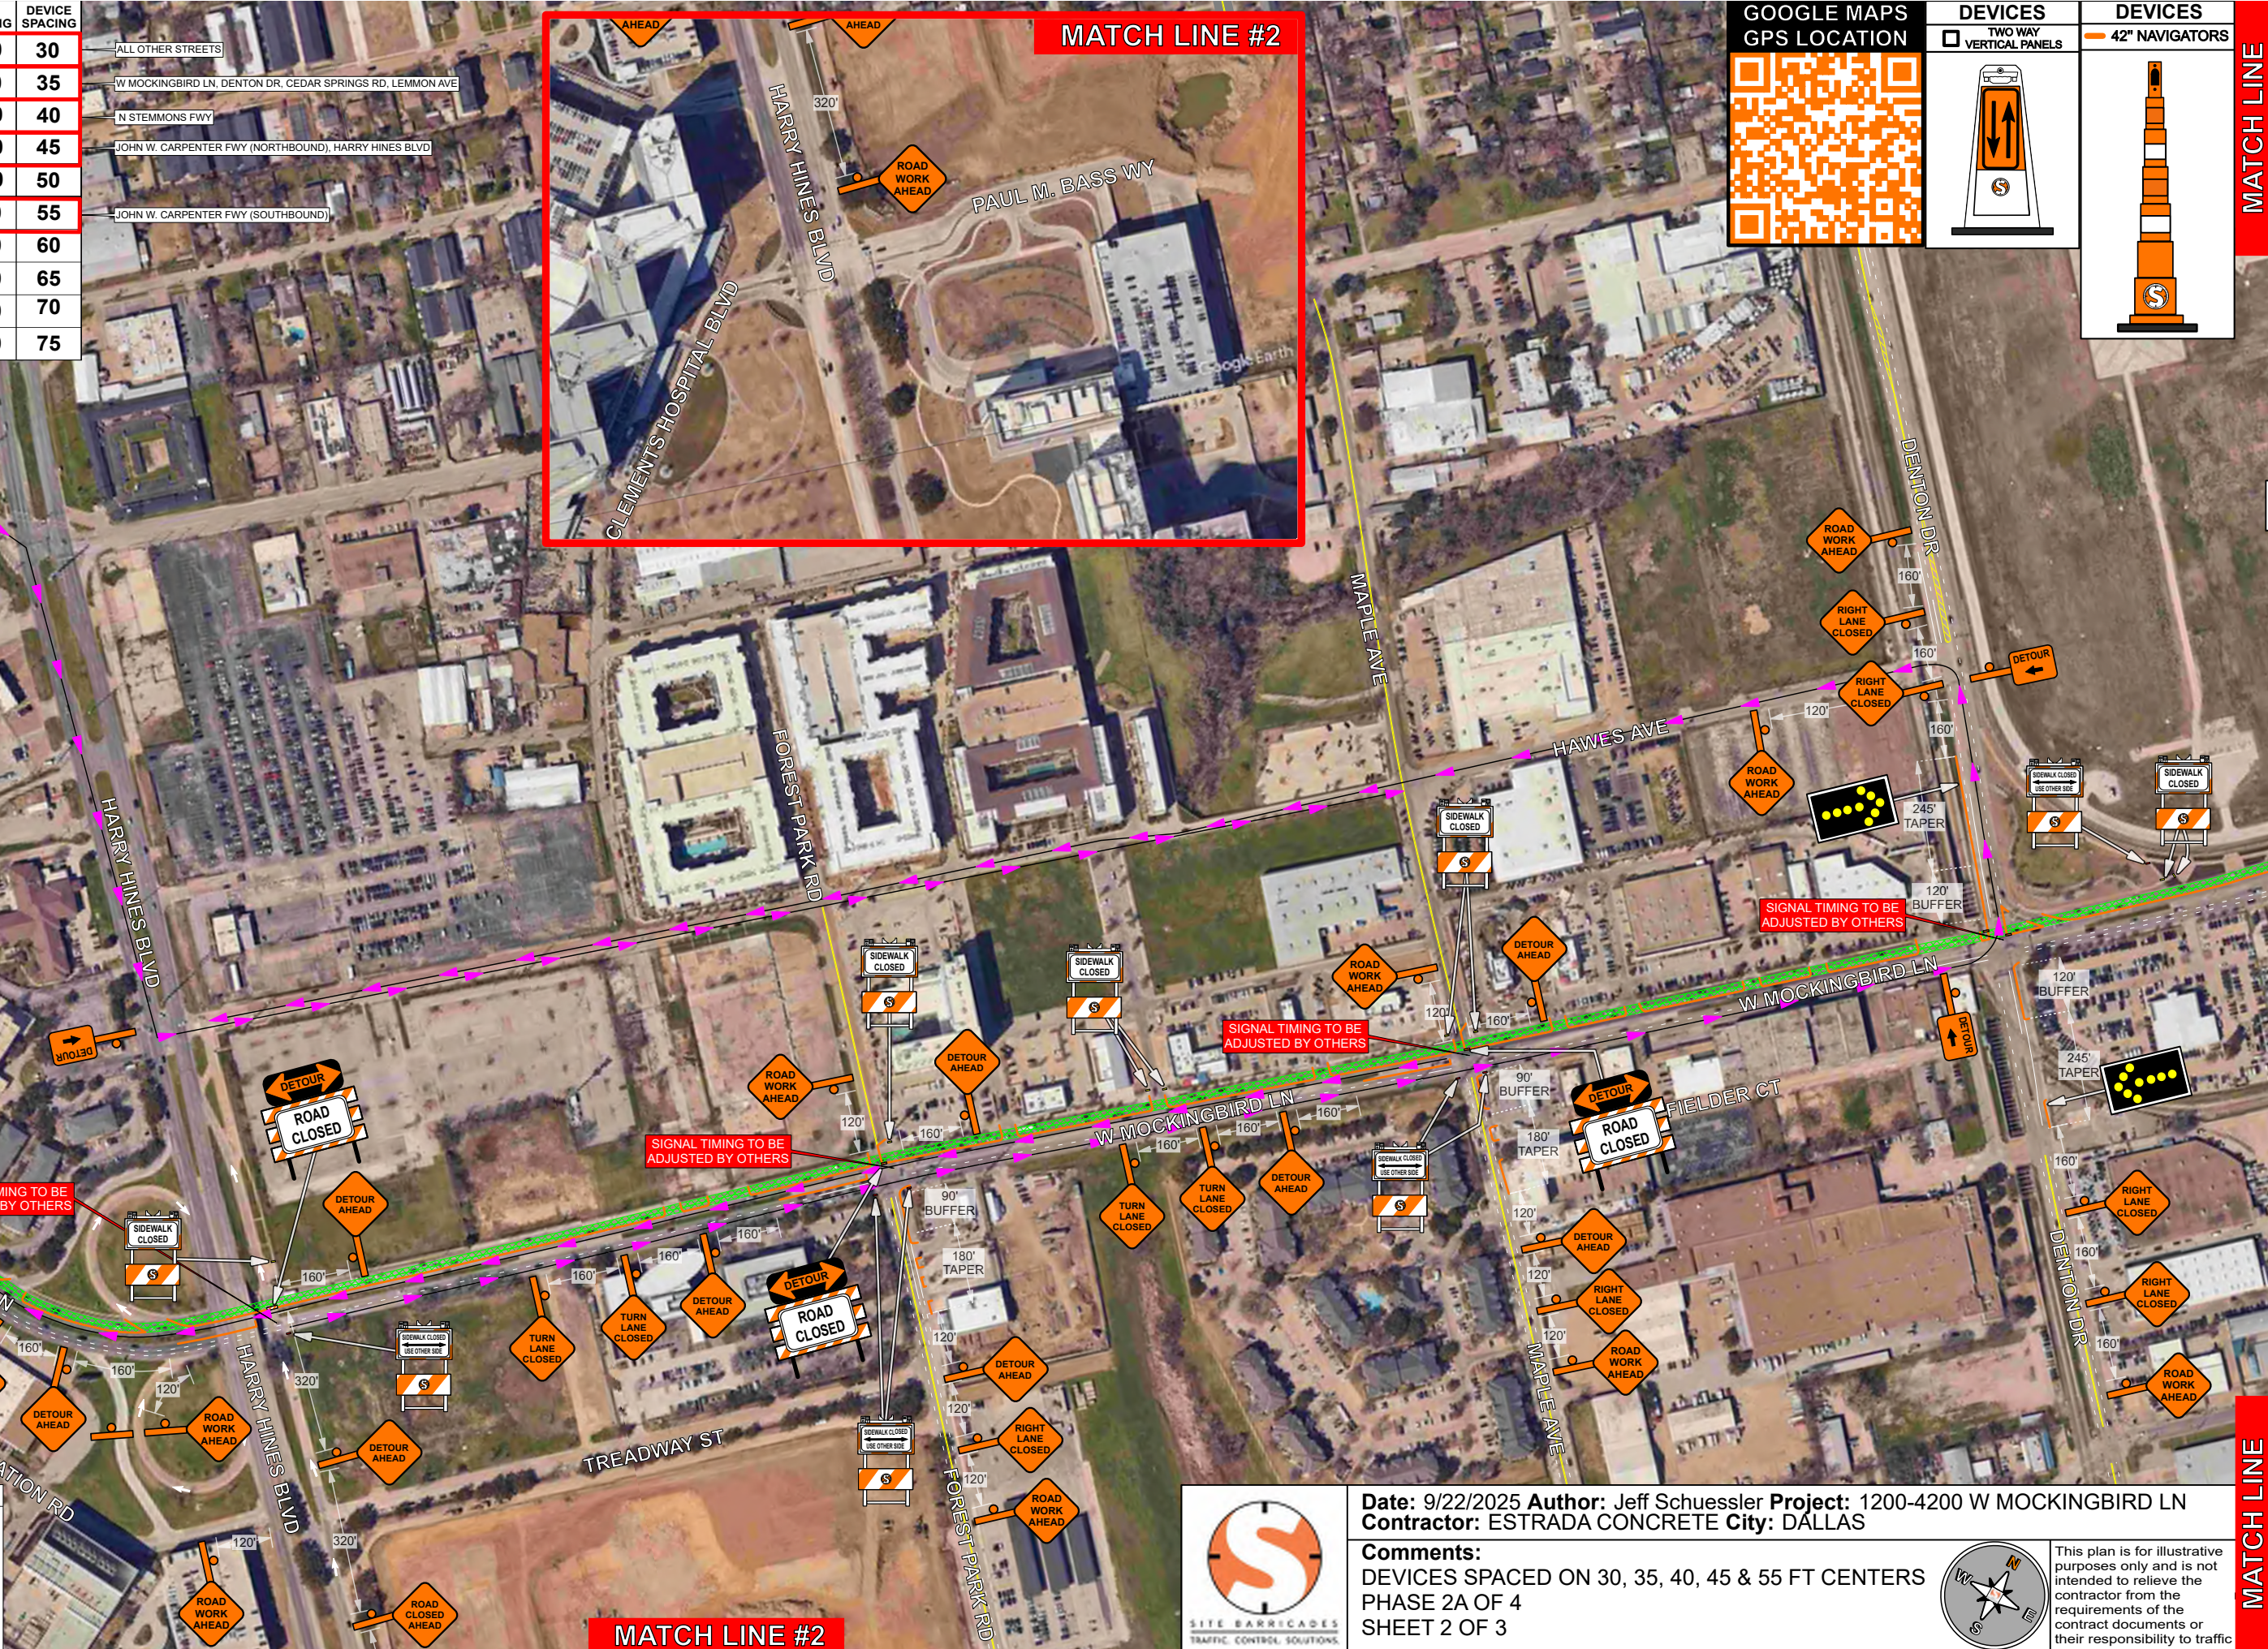


MATCH LINE #2



Date: 9/22/2025 Author: Jeff Schuessler Project: 1200-4200 W MOCKINGBIRD LN  
Contractor: ESTRADA CONCRETE City: DALLAS

Comments:  
DEVICES SPACED ON 30, 35, 40, 45 & 55 FT CENTERS  
PHASE 2A OF 4  
SHEET 2 OF 3

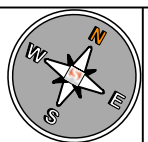



This plan is for illustrative purposes only and is not intended to relieve the contractor from the requirements of the contract documents or their responsibility to traffic

MATCH LINE




MATCH LINE

MATCH LINE

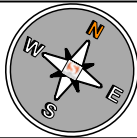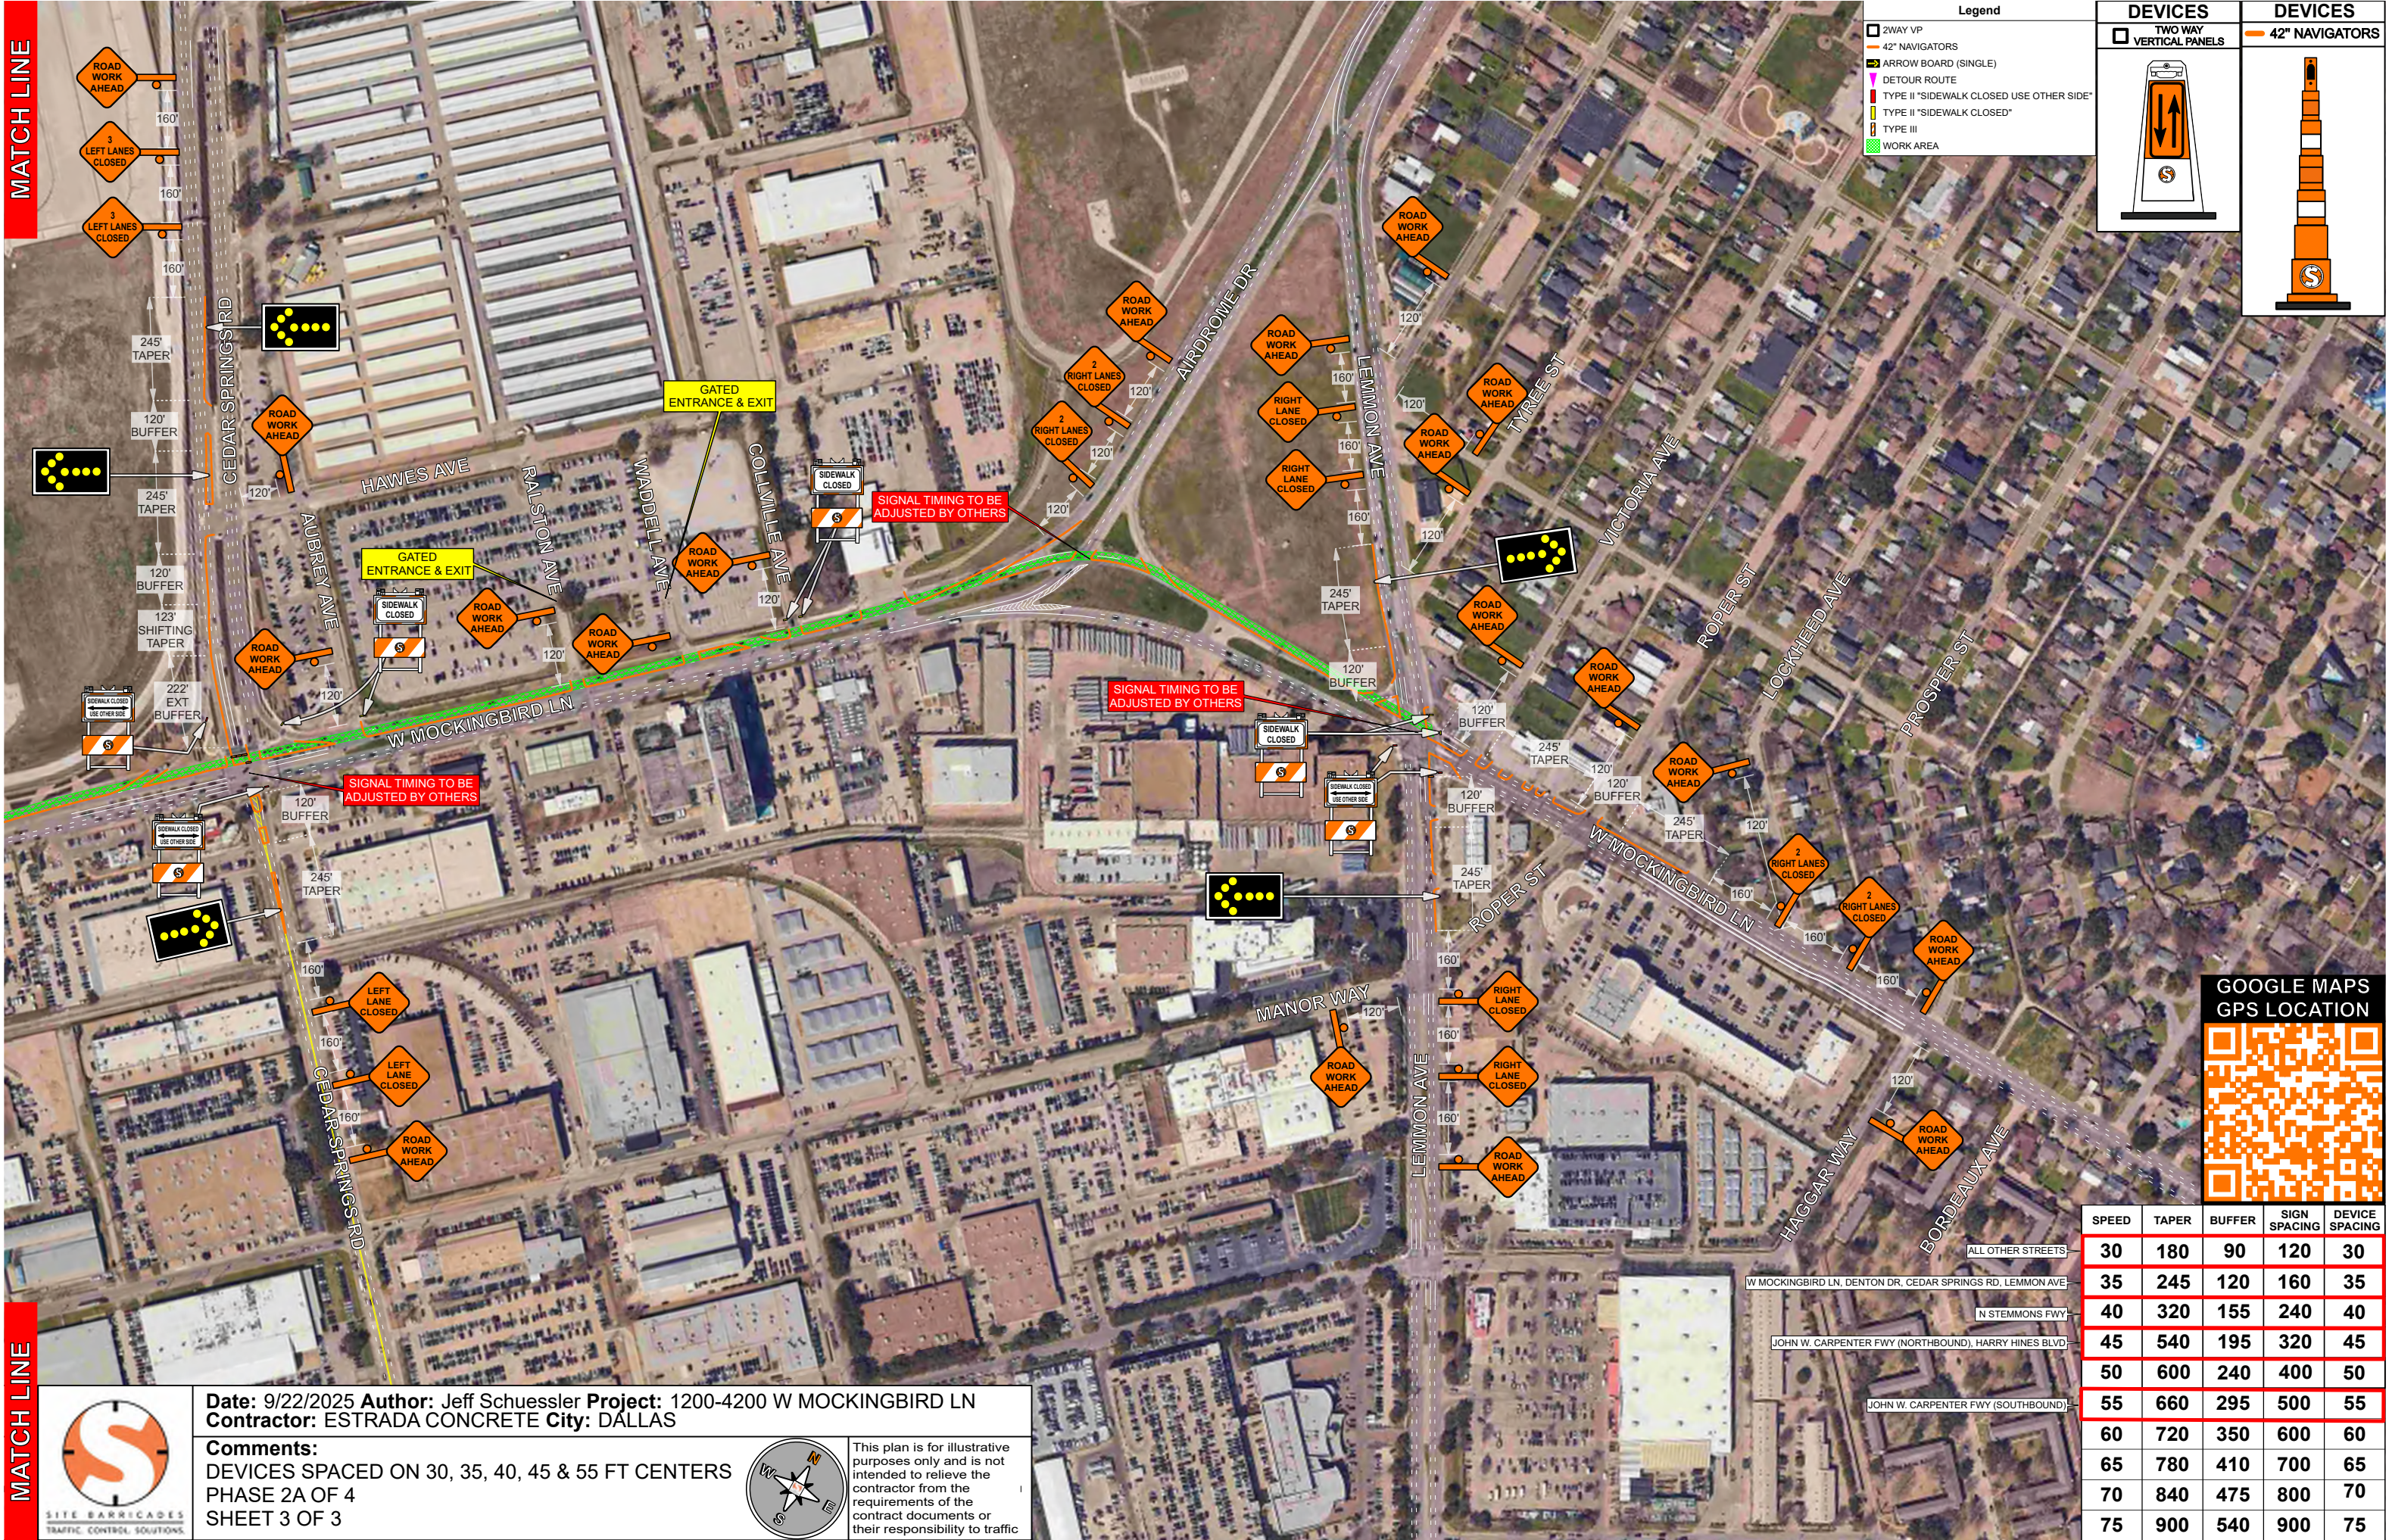



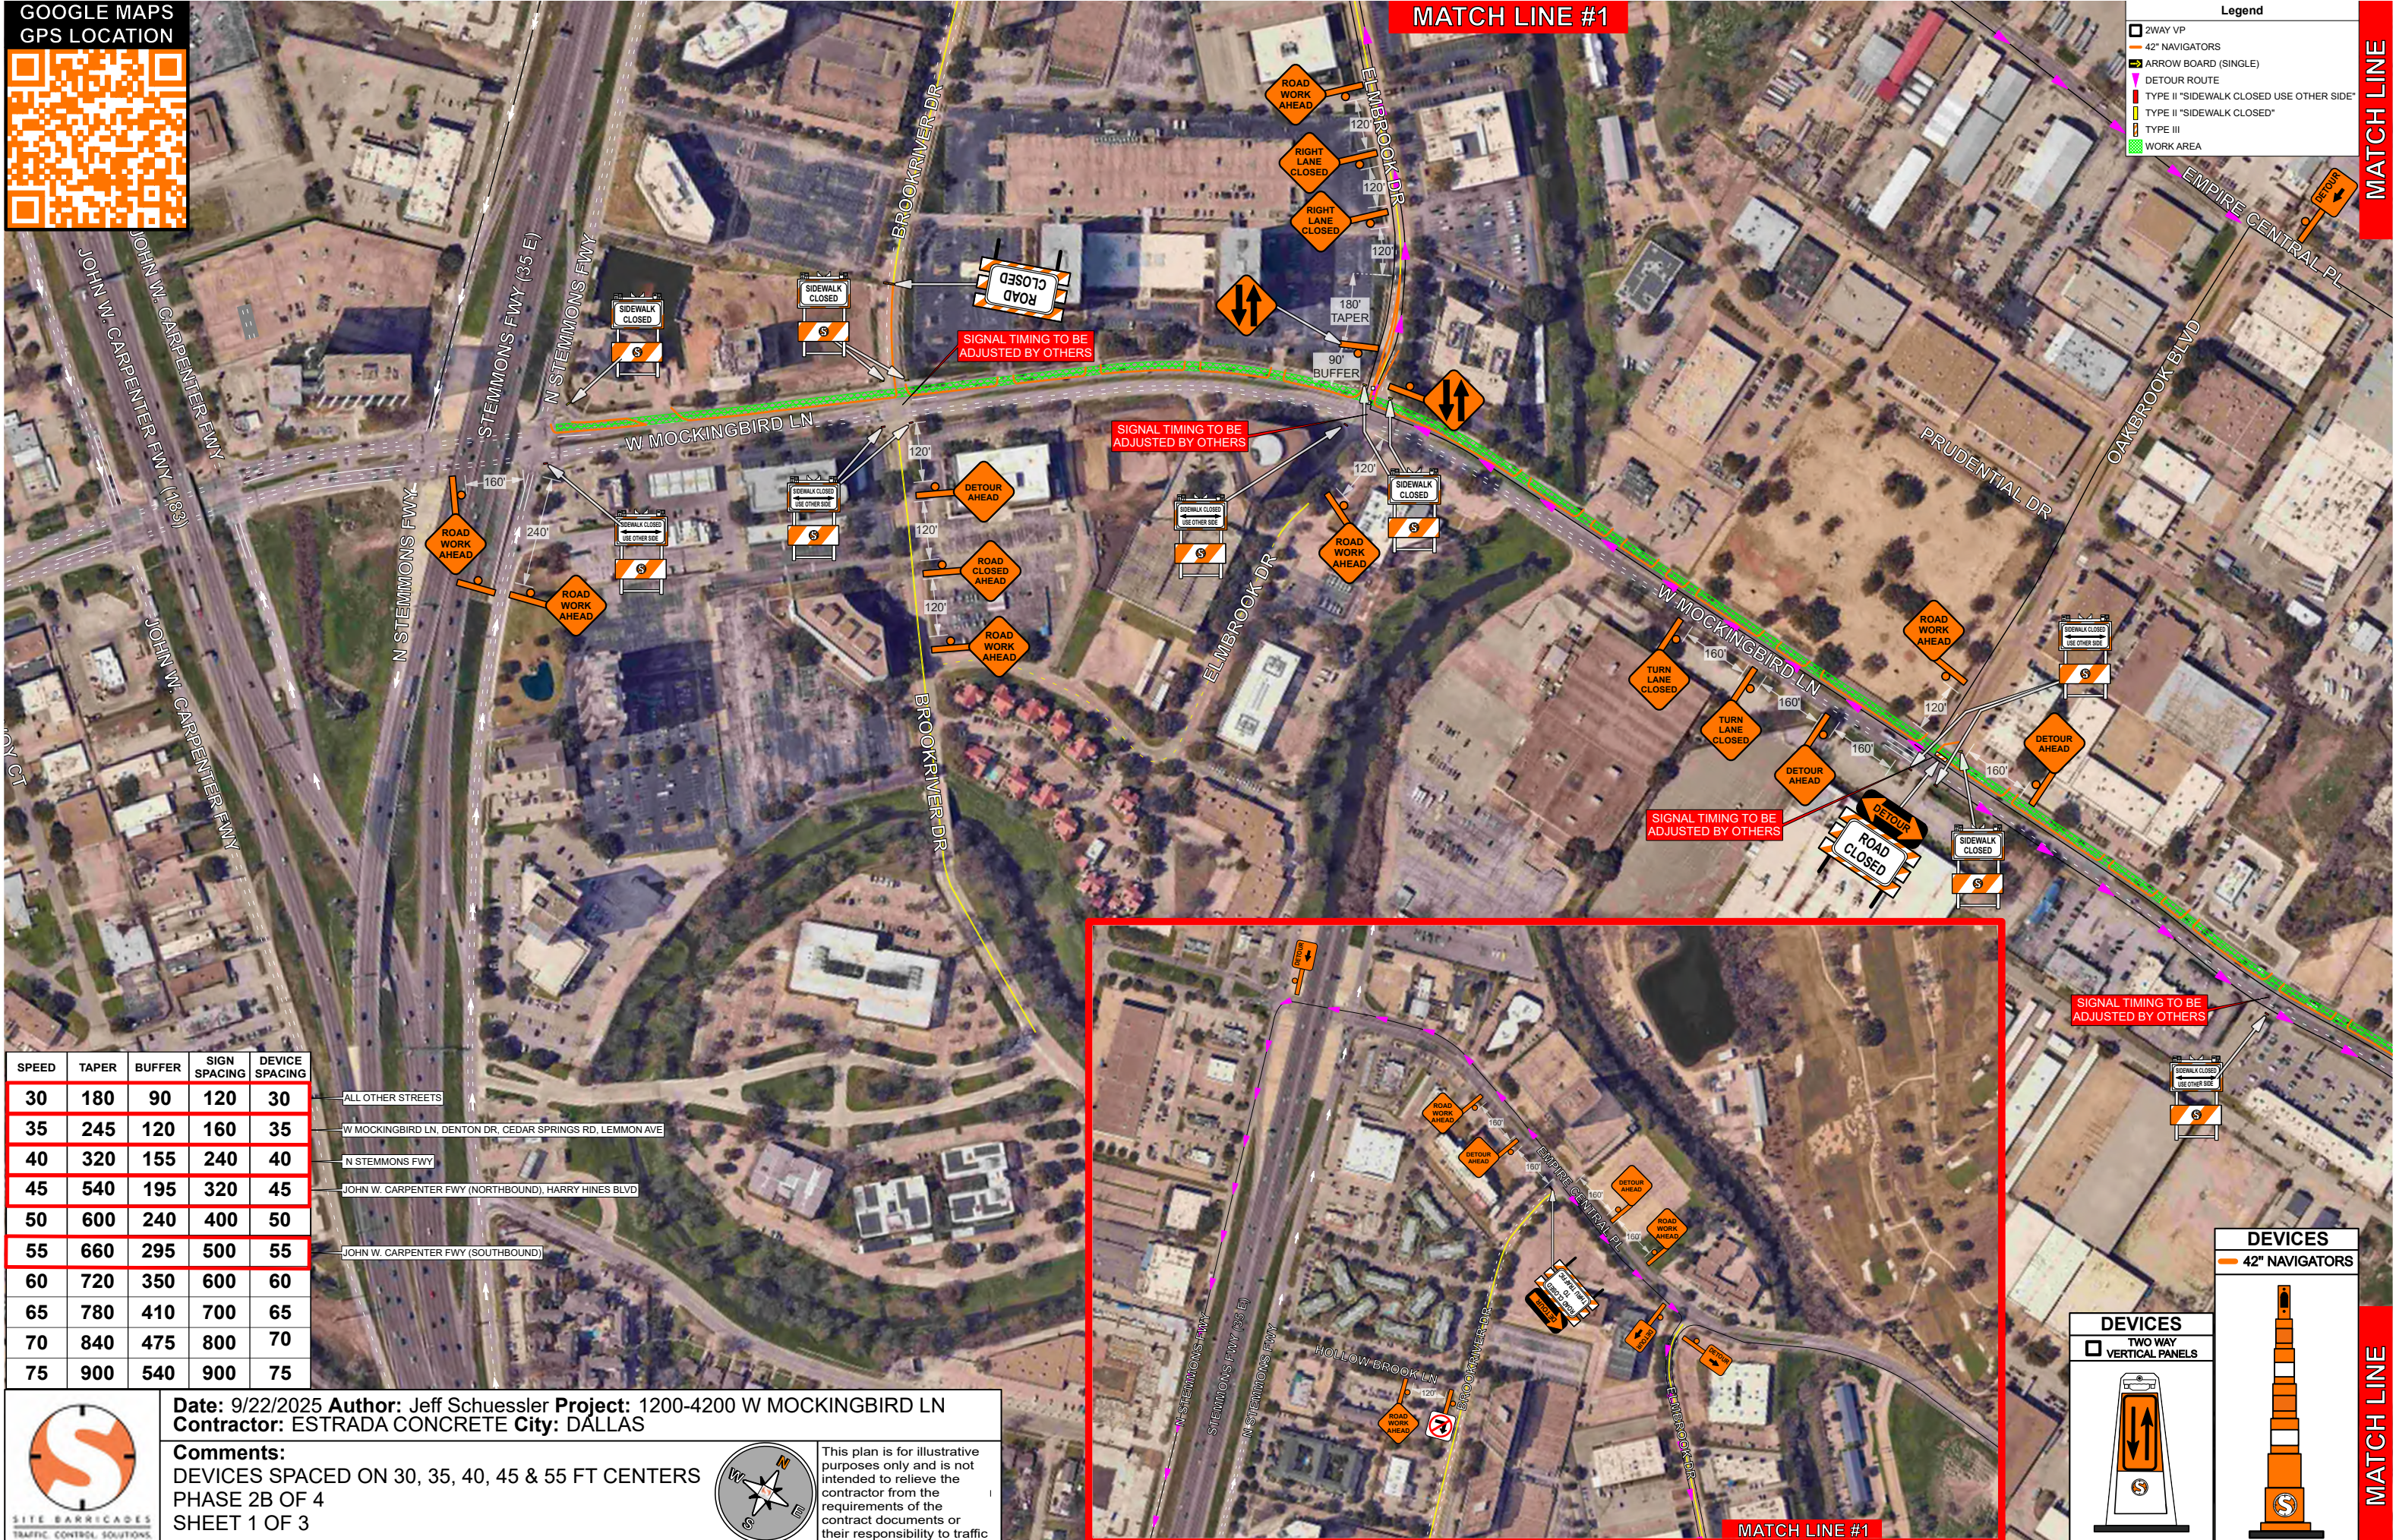

SPEED	TAPER	BUFFER	SIGN SPACING	DEVICE SPACING
30	180	90	120	30
35	245	120	160	35
40	320	155	240	40
45	540	195	320	45
50	600	240	400	50
55	660	295	500	55
60	720	350	600	60
65	780	410	700	65
70	840	475	800	70
75	900	540	900	75

- ALL OTHER STREETS
- W MOCKINGBIRD LN, DENTON DR, CEDAR SPRINGS RD, LEMMON AVE
- N STEMMONS FWY
- JOHN W. CARPENTER FWY (NORTHBOUND), HARRY HINES BLVD
- JOHN W. CARPENTER FWY (SOUTHBOUND)

**Date:** 9/22/2025 **Author:** Jeff Schuessler **Project:** 1200-4200 W MOCKINGBIRD LN  
**Contractor:** ESTRADA CONCRETE **City:** DALLAS

**Comments:**  
DEVICES SPACED ON 30, 35, 40, 45 & 55 FT CENTERS  
PHASE 2B OF 4  
SHEET 1 OF 3

This plan is for illustrative purposes only and is not intended to relieve the contractor from the requirements of the contract documents or their responsibility to traffic

**Legend**

- 2WAY VP
- 42" NAVIGATORS
- ARROW BOARD (SINGLE)
- DETOUR ROUTE
- TYPE II "SIDEWALK CLOSED USE OTHER SIDE"
- TYPE II "SIDEWALK CLOSED"
- TYPE III
- WORK AREA

**DEVICES**

TWO WAY

**DEVICES**

42" NAVIGATORS


**MATCH LINE**





MATCH LINE

SPEED	TAPER	BUFFER	SIGN SPACING	DEVICE SPACING
30	180	90	120	30
35	245	120	160	35
40	320	155	240	40
45	540	195	320	45
50	600	240	400	50
55	660	295	500	55
60	720	350	600	60
65	780	410	700	65
70	840	475	800	70
75	900	540	900	75

- ALL OTHER STREETS
- W MOCKINGBIRD LN, DENTON DR, CEDAR SPRINGS RD, LEMMON AVE
- N STEMMONS FWY
- JOHN W. CARPENTER FWY (NORTHBOUND), HARRY HINES BLVD
- JOHN W. CARPENTER FWY (SOUTHBOUND)

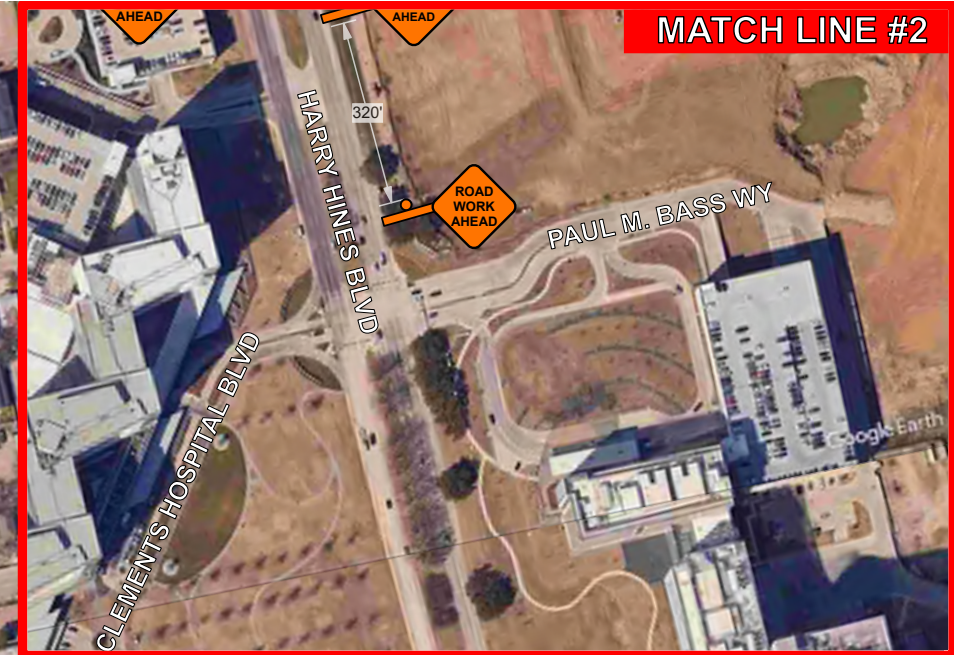


MATCH LINE #2

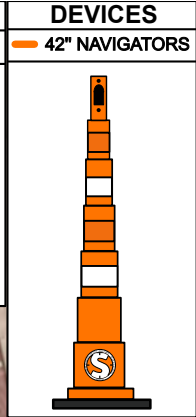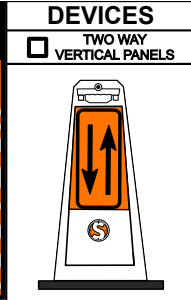

MATCH LINE

MATCH LINE

- Legend
- 2WAY VP
  - 42" NAVIGATORS
  - ARROW BOARD (SINGLE)
  - DETOUR ROUTE
  - TYPE II "SIDEWALK CLOSED USE OTHER SIDE"
  - TYPE II "SIDEWALK CLOSED"
  - TYPE III
  - WORK AREA

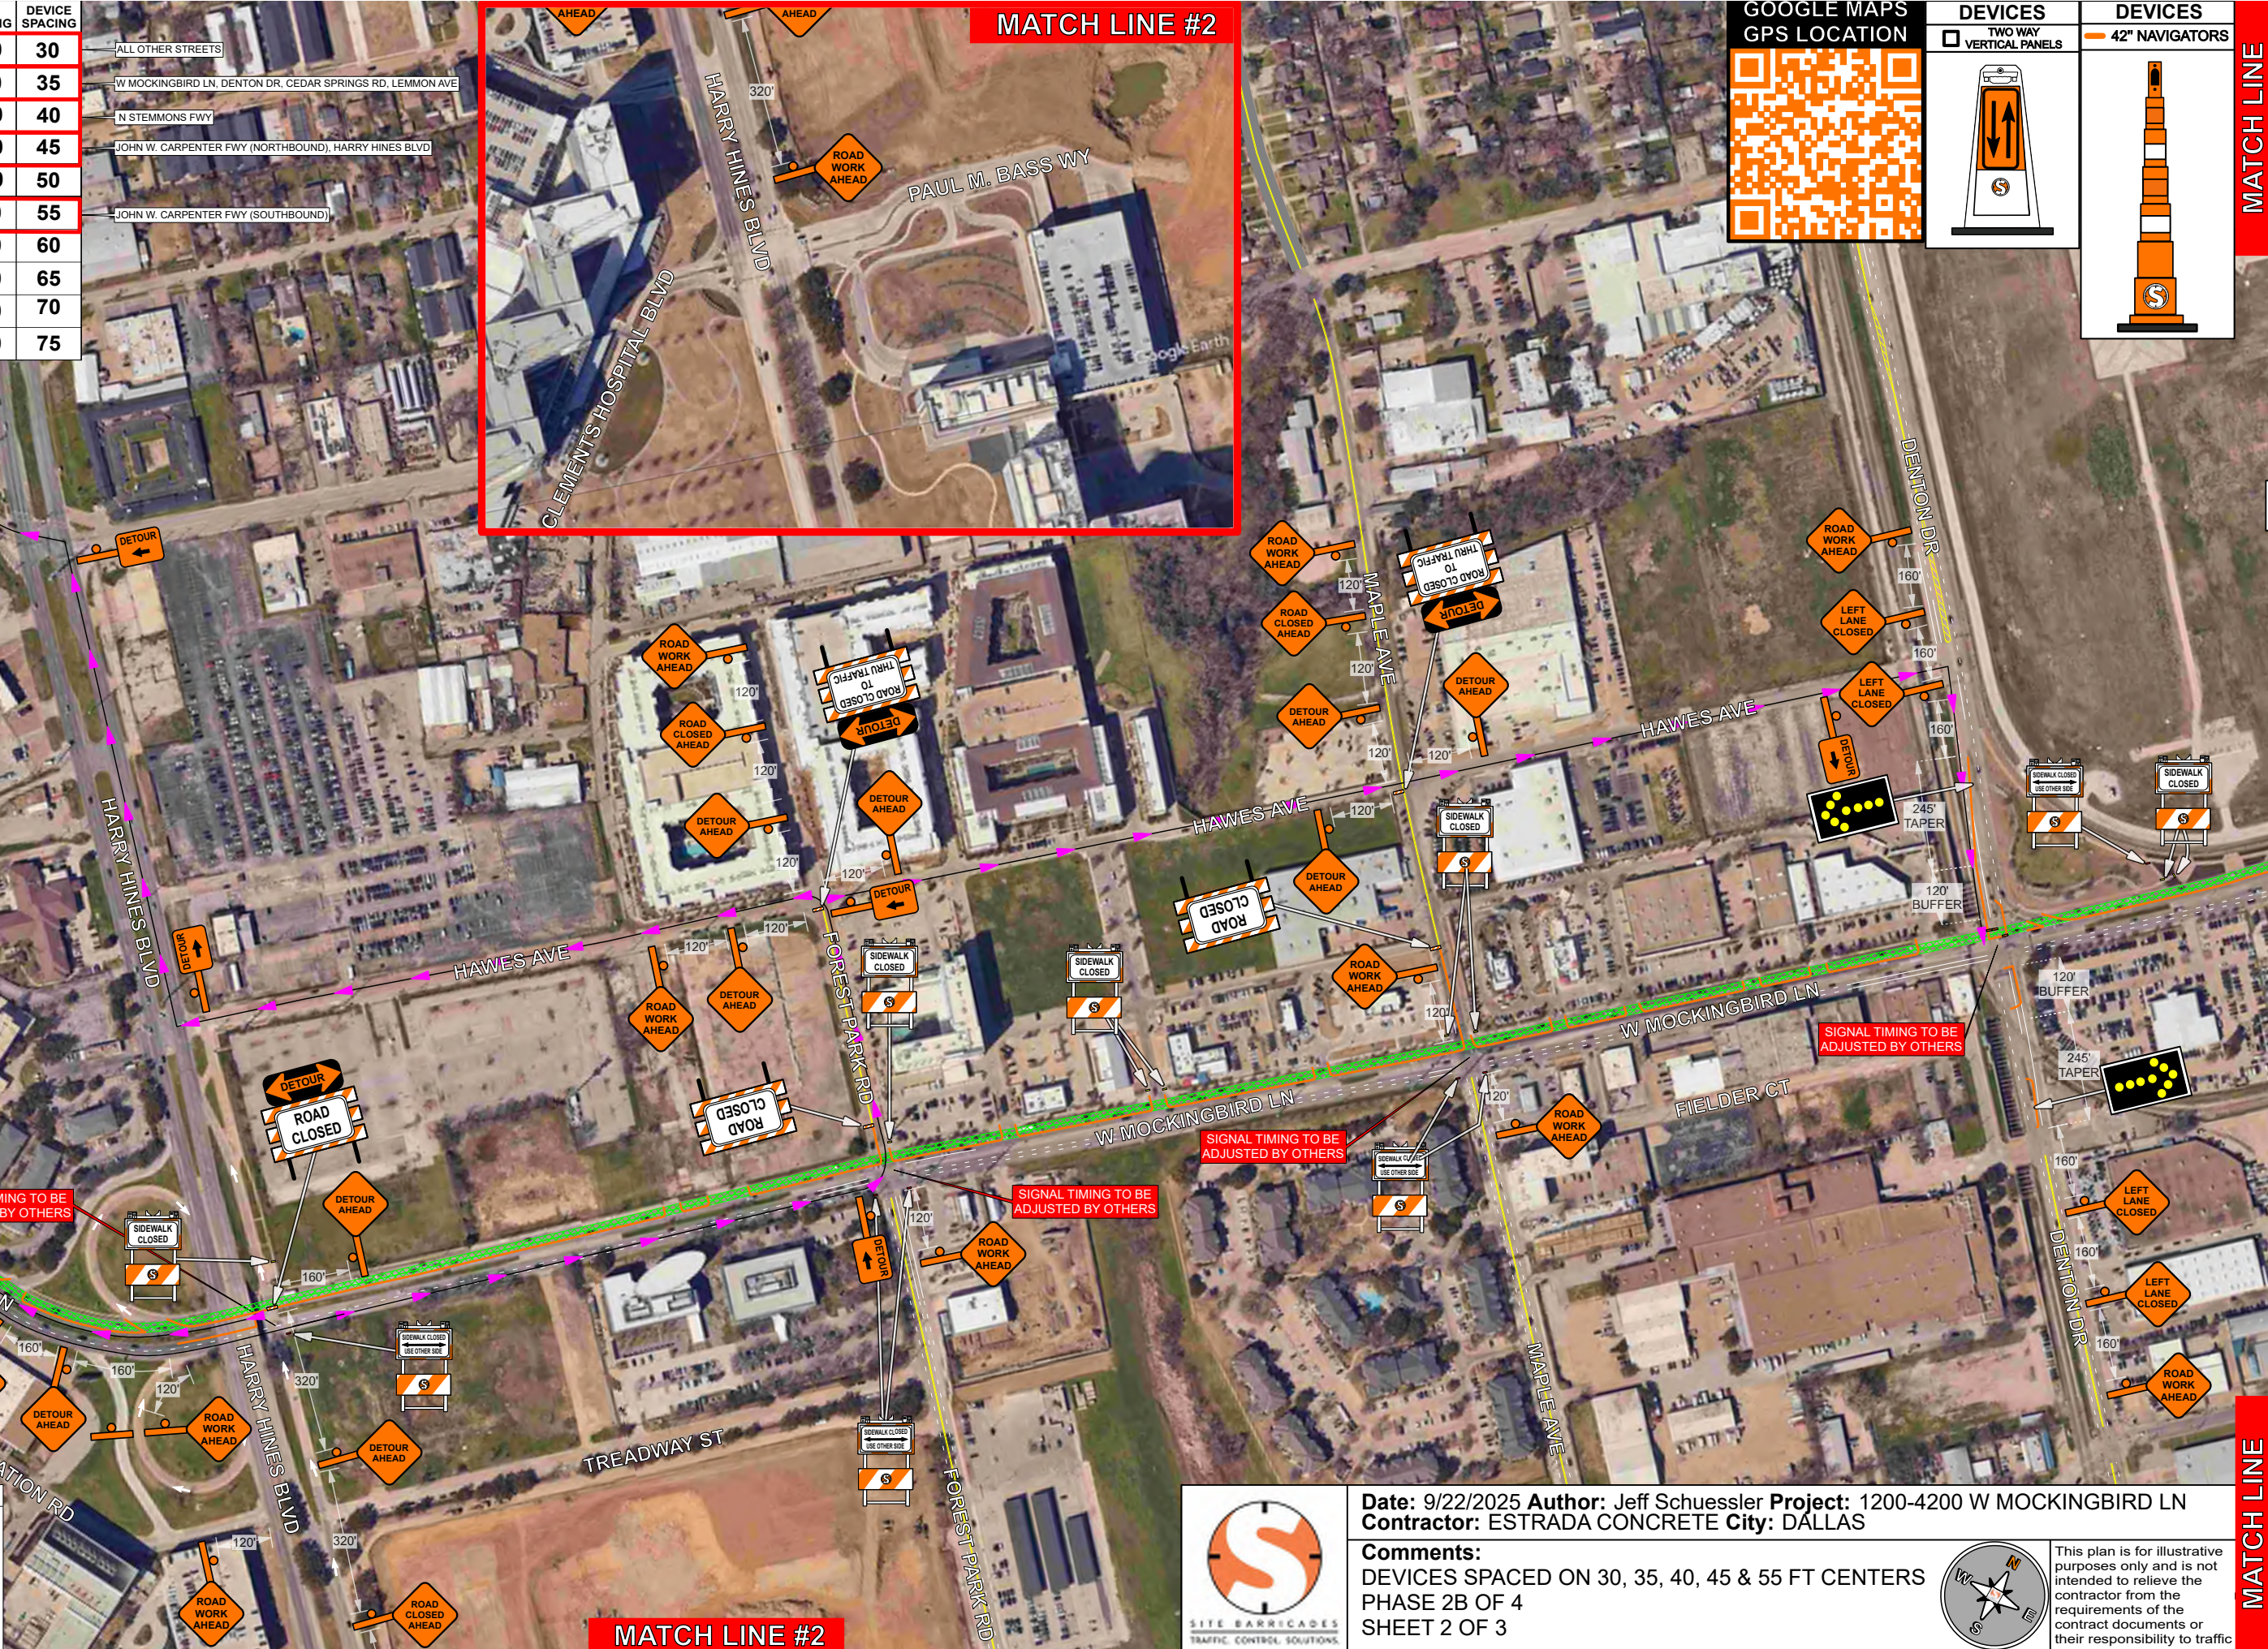

MATCH LINE #2

MATCH LINE




**Date:** 9/22/2025 **Author:** Jeff Schuessler **Project:** 1200-4200 W MOCKINGBIRD LN  
**Contractor:** ESTRADA CONCRETE **City:** DALLAS

**Comments:**  
DEVICES SPACED ON 30, 35, 40, 45 & 55 FT CENTERS  
PHASE 2B OF 4  
SHEET 2 OF 3

This plan is for illustrative purposes only and is not intended to relieve the contractor from the requirements of the contract documents or their responsibility to traffic



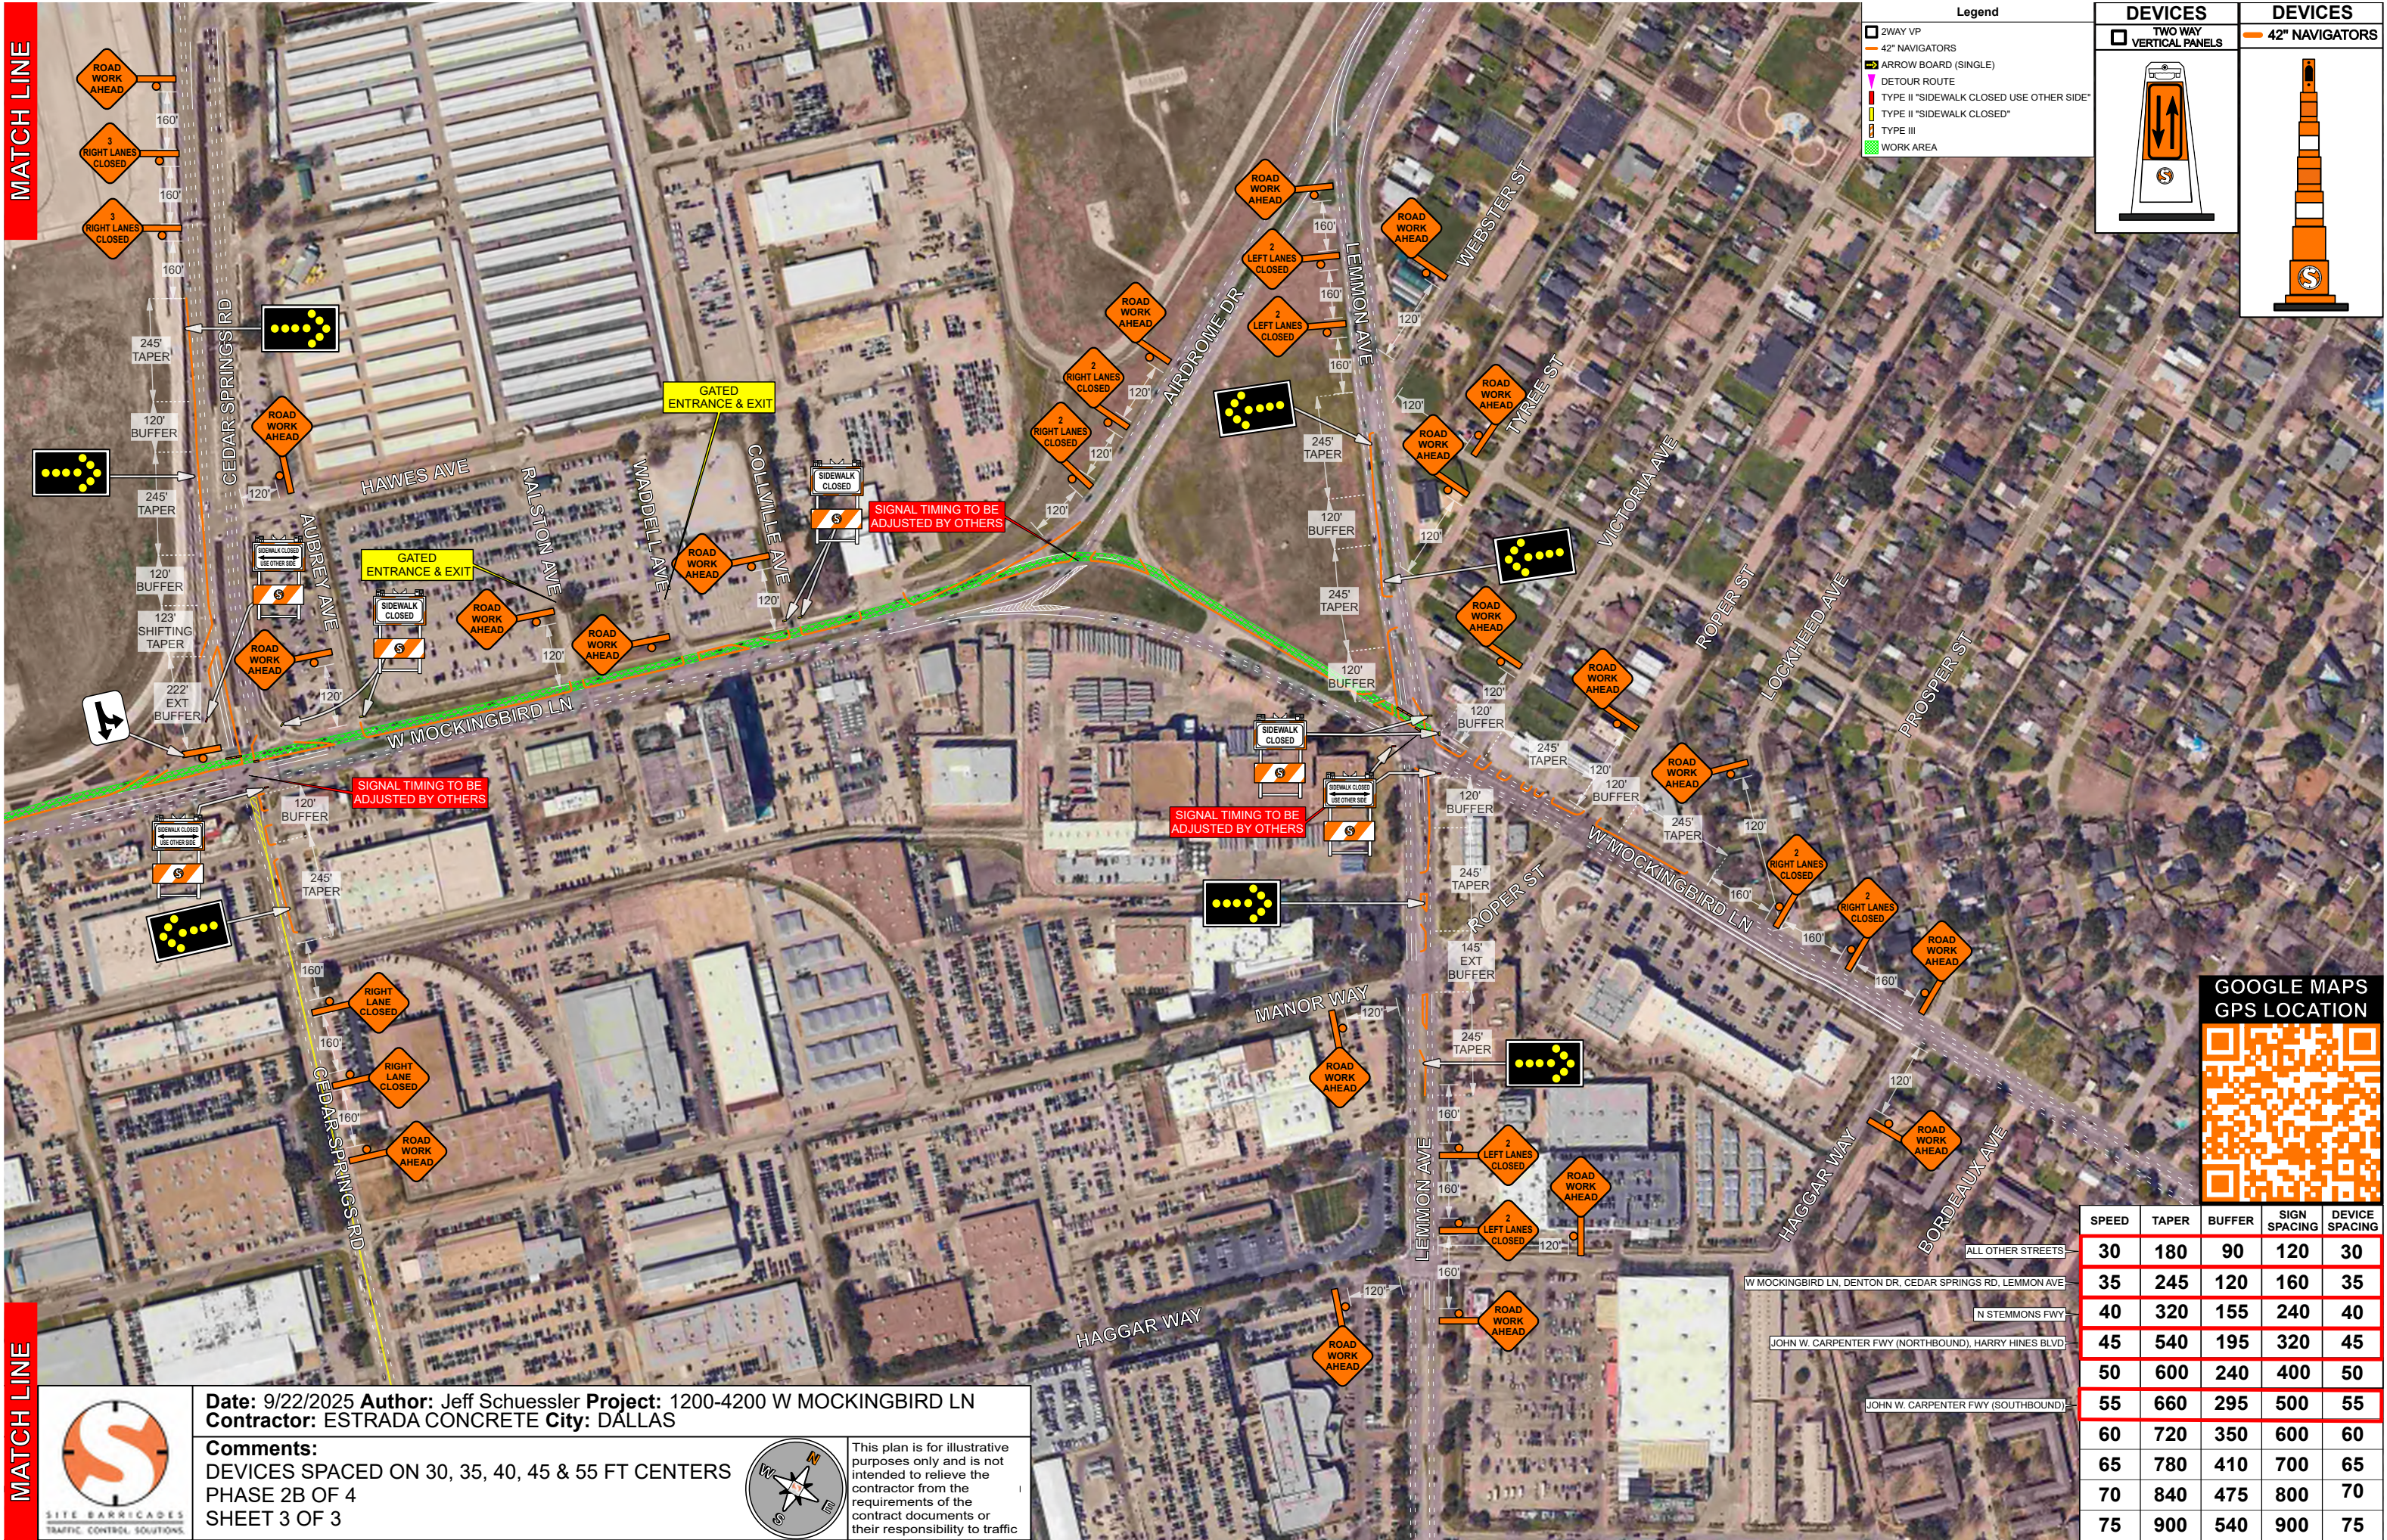


MATCH LINE

MATCH LINE




Date: 9/22/2025 Author: Jeff Schuessler Project: 1200-4200 W MOCKINGBIRD LN  
Contractor: ESTRADA CONCRETE City: DALLAS

Comments:  
DEVICES SPACED ON 30, 35, 40, 45 & 55 FT CENTERS  
PHASE 2B OF 4  
SHEET 3 OF 3

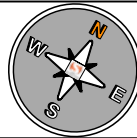

This plan is for illustrative purposes only and is not intended to relieve the contractor from the requirements of the contract documents or their responsibility to traffic



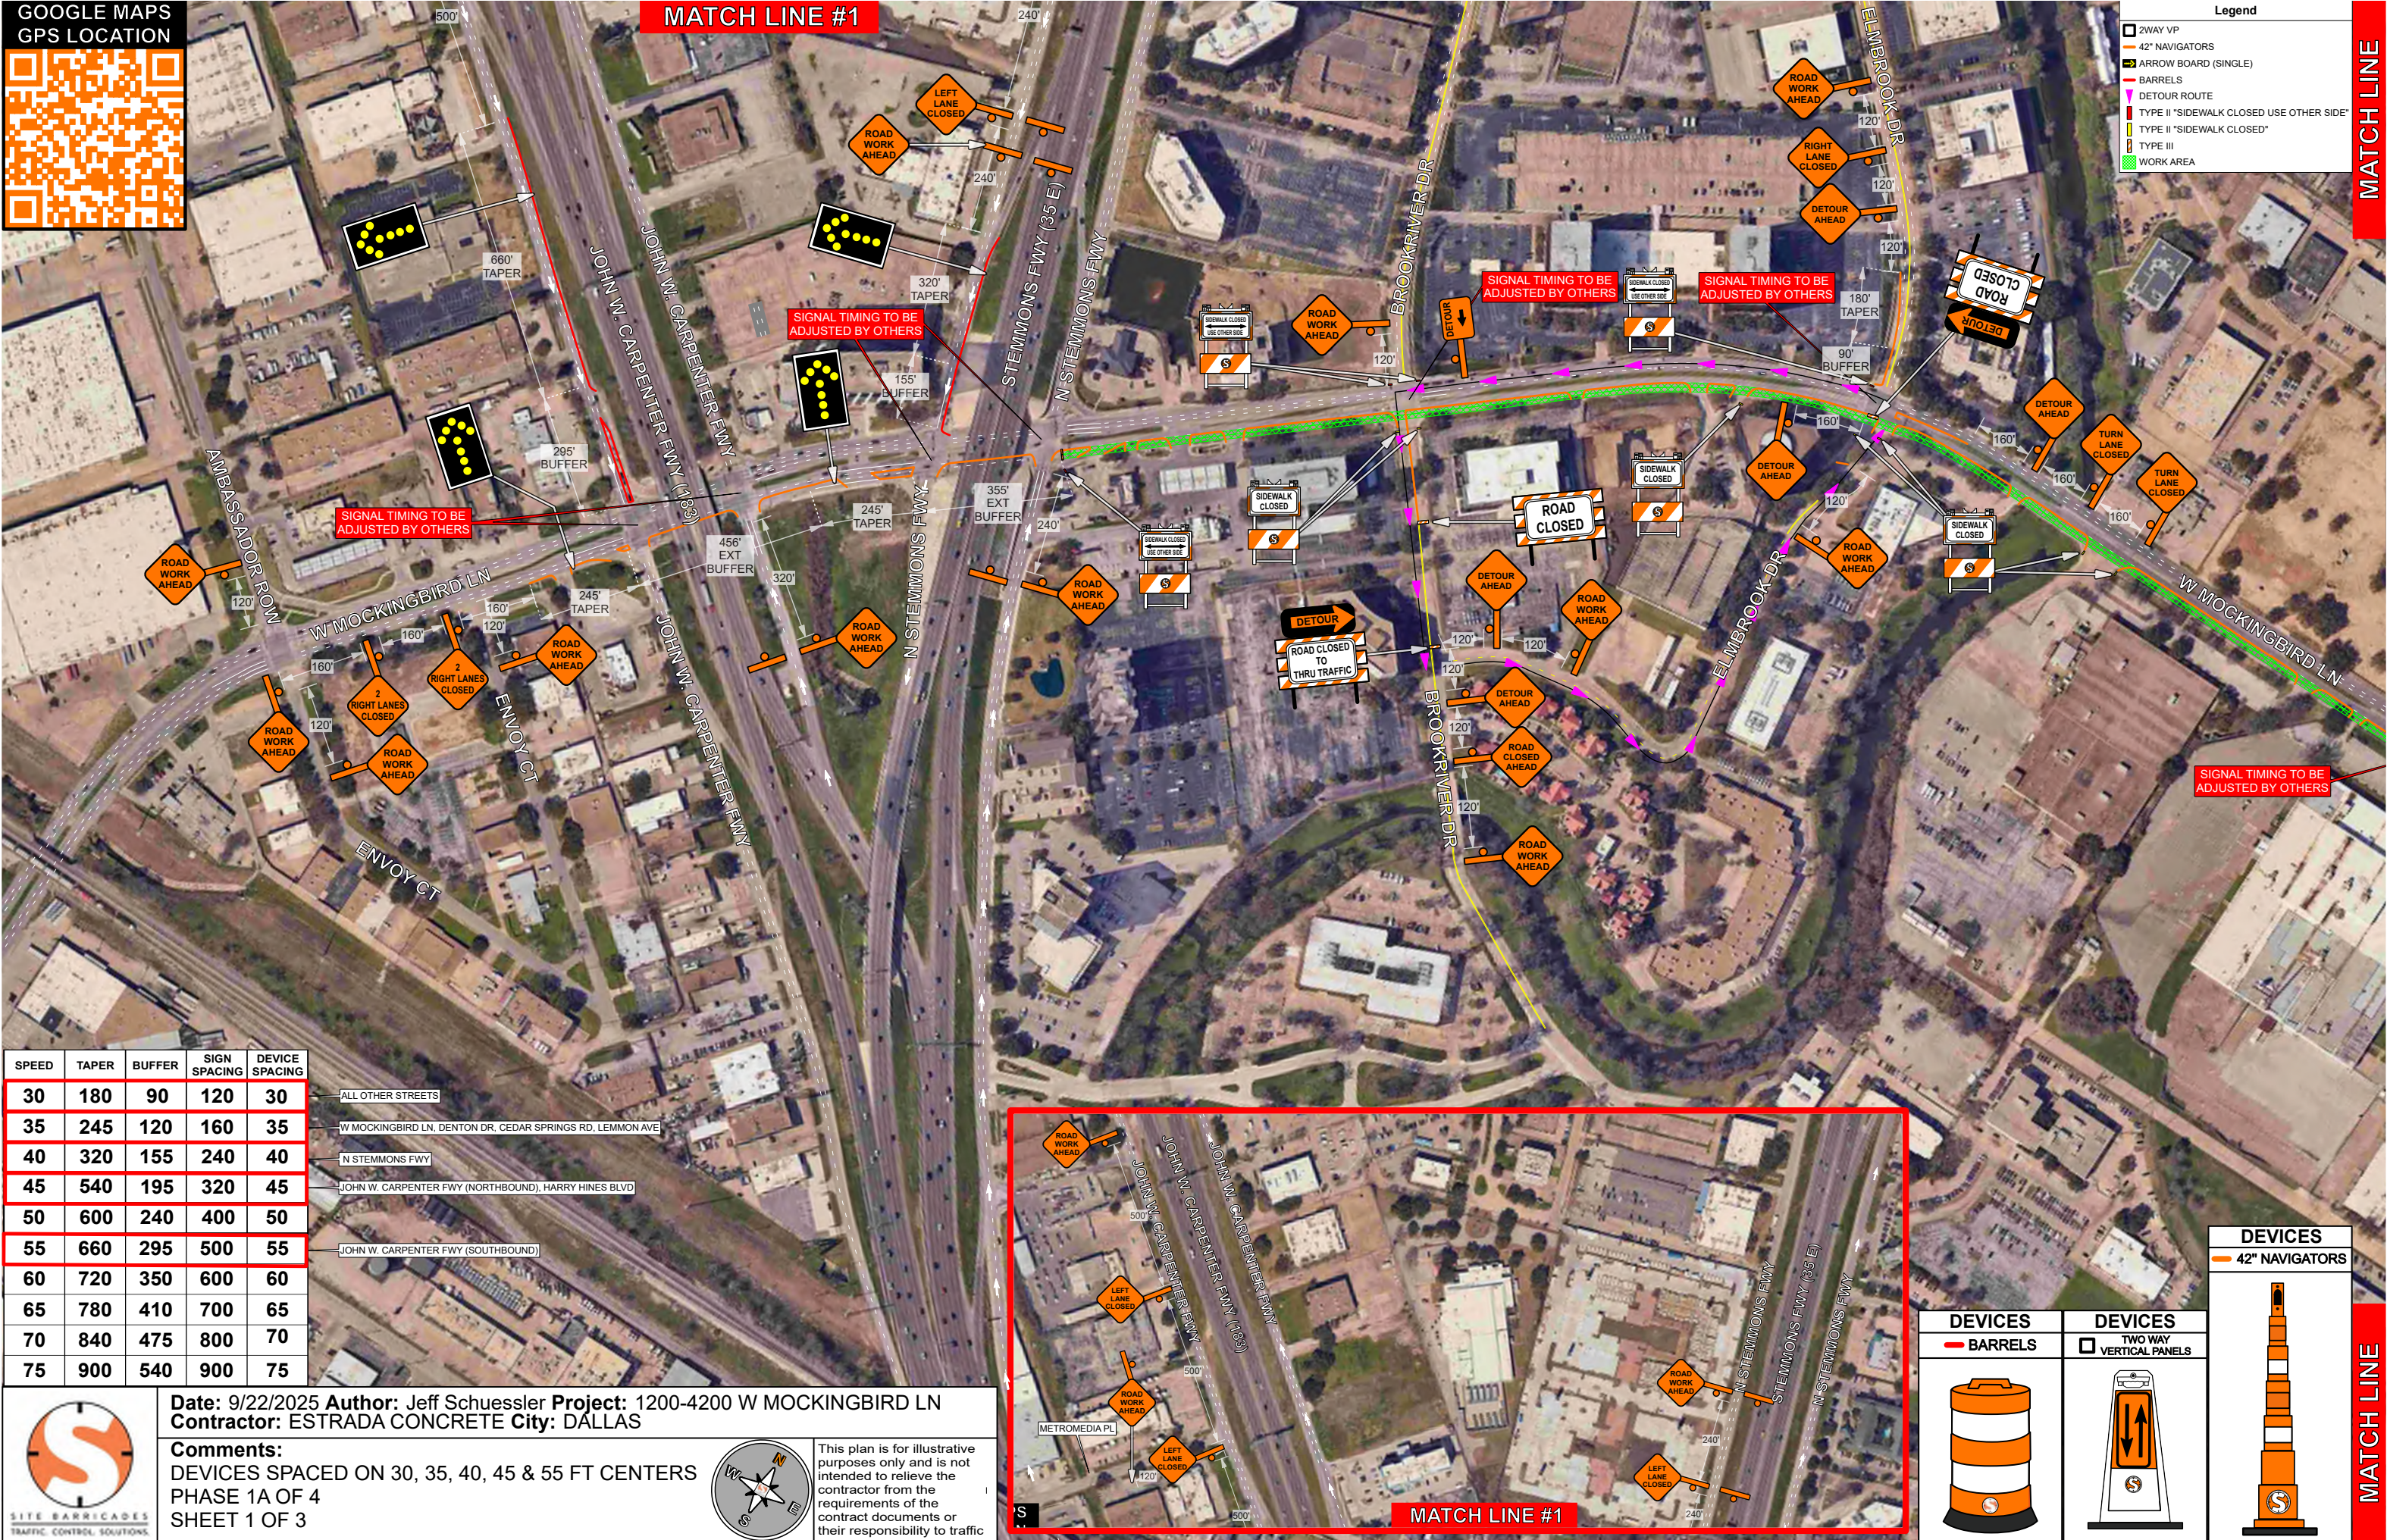

SPEED	TAPER	BUFFER	SIGN SPACING	DEVICE SPACING
30	180	90	120	30
35	245	120	160	35
40	320	155	240	40
45	540	195	320	45
50	600	240	400	50
55	660	295	500	55
60	720	350	600	60
65	780	410	700	65
70	840	475	800	70
75	900	540	900	75

- ALL OTHER STREETS
- W MOCKINGBIRD LN, DENTON DR, CEDAR SPRINGS RD, LEMMON AVE
- N STEMMONS FWY
- JOHN W. CARPENTER FWY (NORTHBOUND), HARRY HINES BLVD
- JOHN W. CARPENTER FWY (SOUTHBOUND)

**Date:** 9/22/2025 **Author:** Jeff Schuessler **Project:** 1200-4200 W MOCKINGBIRD LN  
**Contractor:** ESTRADA CONCRETE **City:** DALLAS

**Comments:**  
DEVICES SPACED ON 30, 35, 40, 45 & 55 FT CENTERS  
PHASE 1A OF 4  
SHEET 1 OF 3

This plan is for illustrative purposes only and is not intended to relieve the contractor from the requirements of the contract documents or their responsibility to traffic



**Legend**

- 2WAY VP
- 42" NAVIGATORS
- ARROW BOARD (SINGLE)
- BARRELS
- DETOUR ROUTE
- TYPE II "SIDEWALK CLOSED USE OTHER SIDE"
- TYPE II "SIDEWALK CLOSED"
- TYPE III
- WORK AREA

**DEVICES**

BARRELS

TWO WAY VERTICAL PANELS

**DEVICES**

42" NAVIGATORS

**MATCH LINE**



MATCH LINE

SPEED	TAPER	BUFFER	SIGN SPACING	DEVICE SPACING
30	180	90	120	30
35	245	120	160	35
40	320	155	240	40
45	540	195	320	45
50	600	240	400	50
55	660	295	500	55
60	720	350	600	60
65	780	410	700	65
70	840	475	800	70
75	900	540	900	75

GOOGLE MAPS  
GPS LOCATION




- ALL OTHER STREETS
- W MOCKINGBIRD LN, DENTON DR, CEDAR SPRINGS RD, LEMMON AVE
- N STEMMONS FWY
- JOHN W. CARPENTER FWY (NORTHBOUND), HARRY HINES BLVD
- JOHN W. CARPENTER FWY (SOUTHBOUND)



Date: 9/22/2025 Author: Jeff Schuessler Project: 1200-4200 W MOCKINGBIRD LN  
Contractor: ESTRADA CONCRETE City: DALLAS





Comments:  
DEVICES SPACED ON 30, 35, 40, 45 & 55 FT CENTERS  
PHASE 1A OF 4  
SHEET 2 OF 3

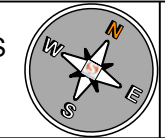

This plan is for illustrative purposes only and is not intended to relieve the contractor from the requirements of the contract documents or their responsibility to traffic

- Legend
- 2WAY VP
  - 42" NAVIGATORS
  - ARROW BOARD (SINGLE)
  - BARRELS
  - DETOUR ROUTE
  - TYPE II "SIDEWALK CLOSED USE OTHER SIDE"
  - TYPE II "SIDEWALK CLOSED"
  - TYPE III
  - WORK AREA

MATCH LINE

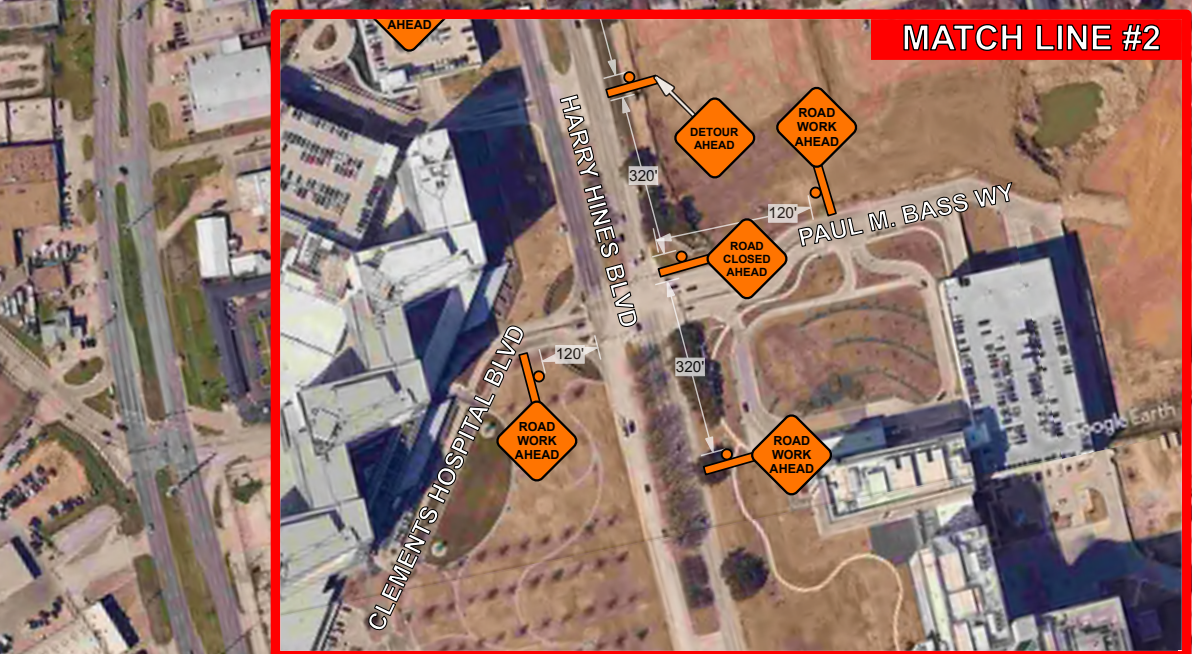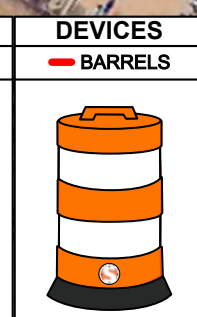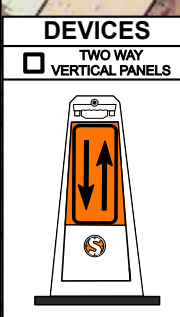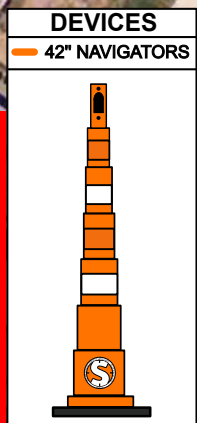

MATCH LINE #2

MATCH LINE

MATCH LINE



MATCH LINE

MATCH LINE

DEVICES


42" NAVIGATORS

DEVICES


TWO WAY VERTICAL PANELS

DEVICES

BARRELS

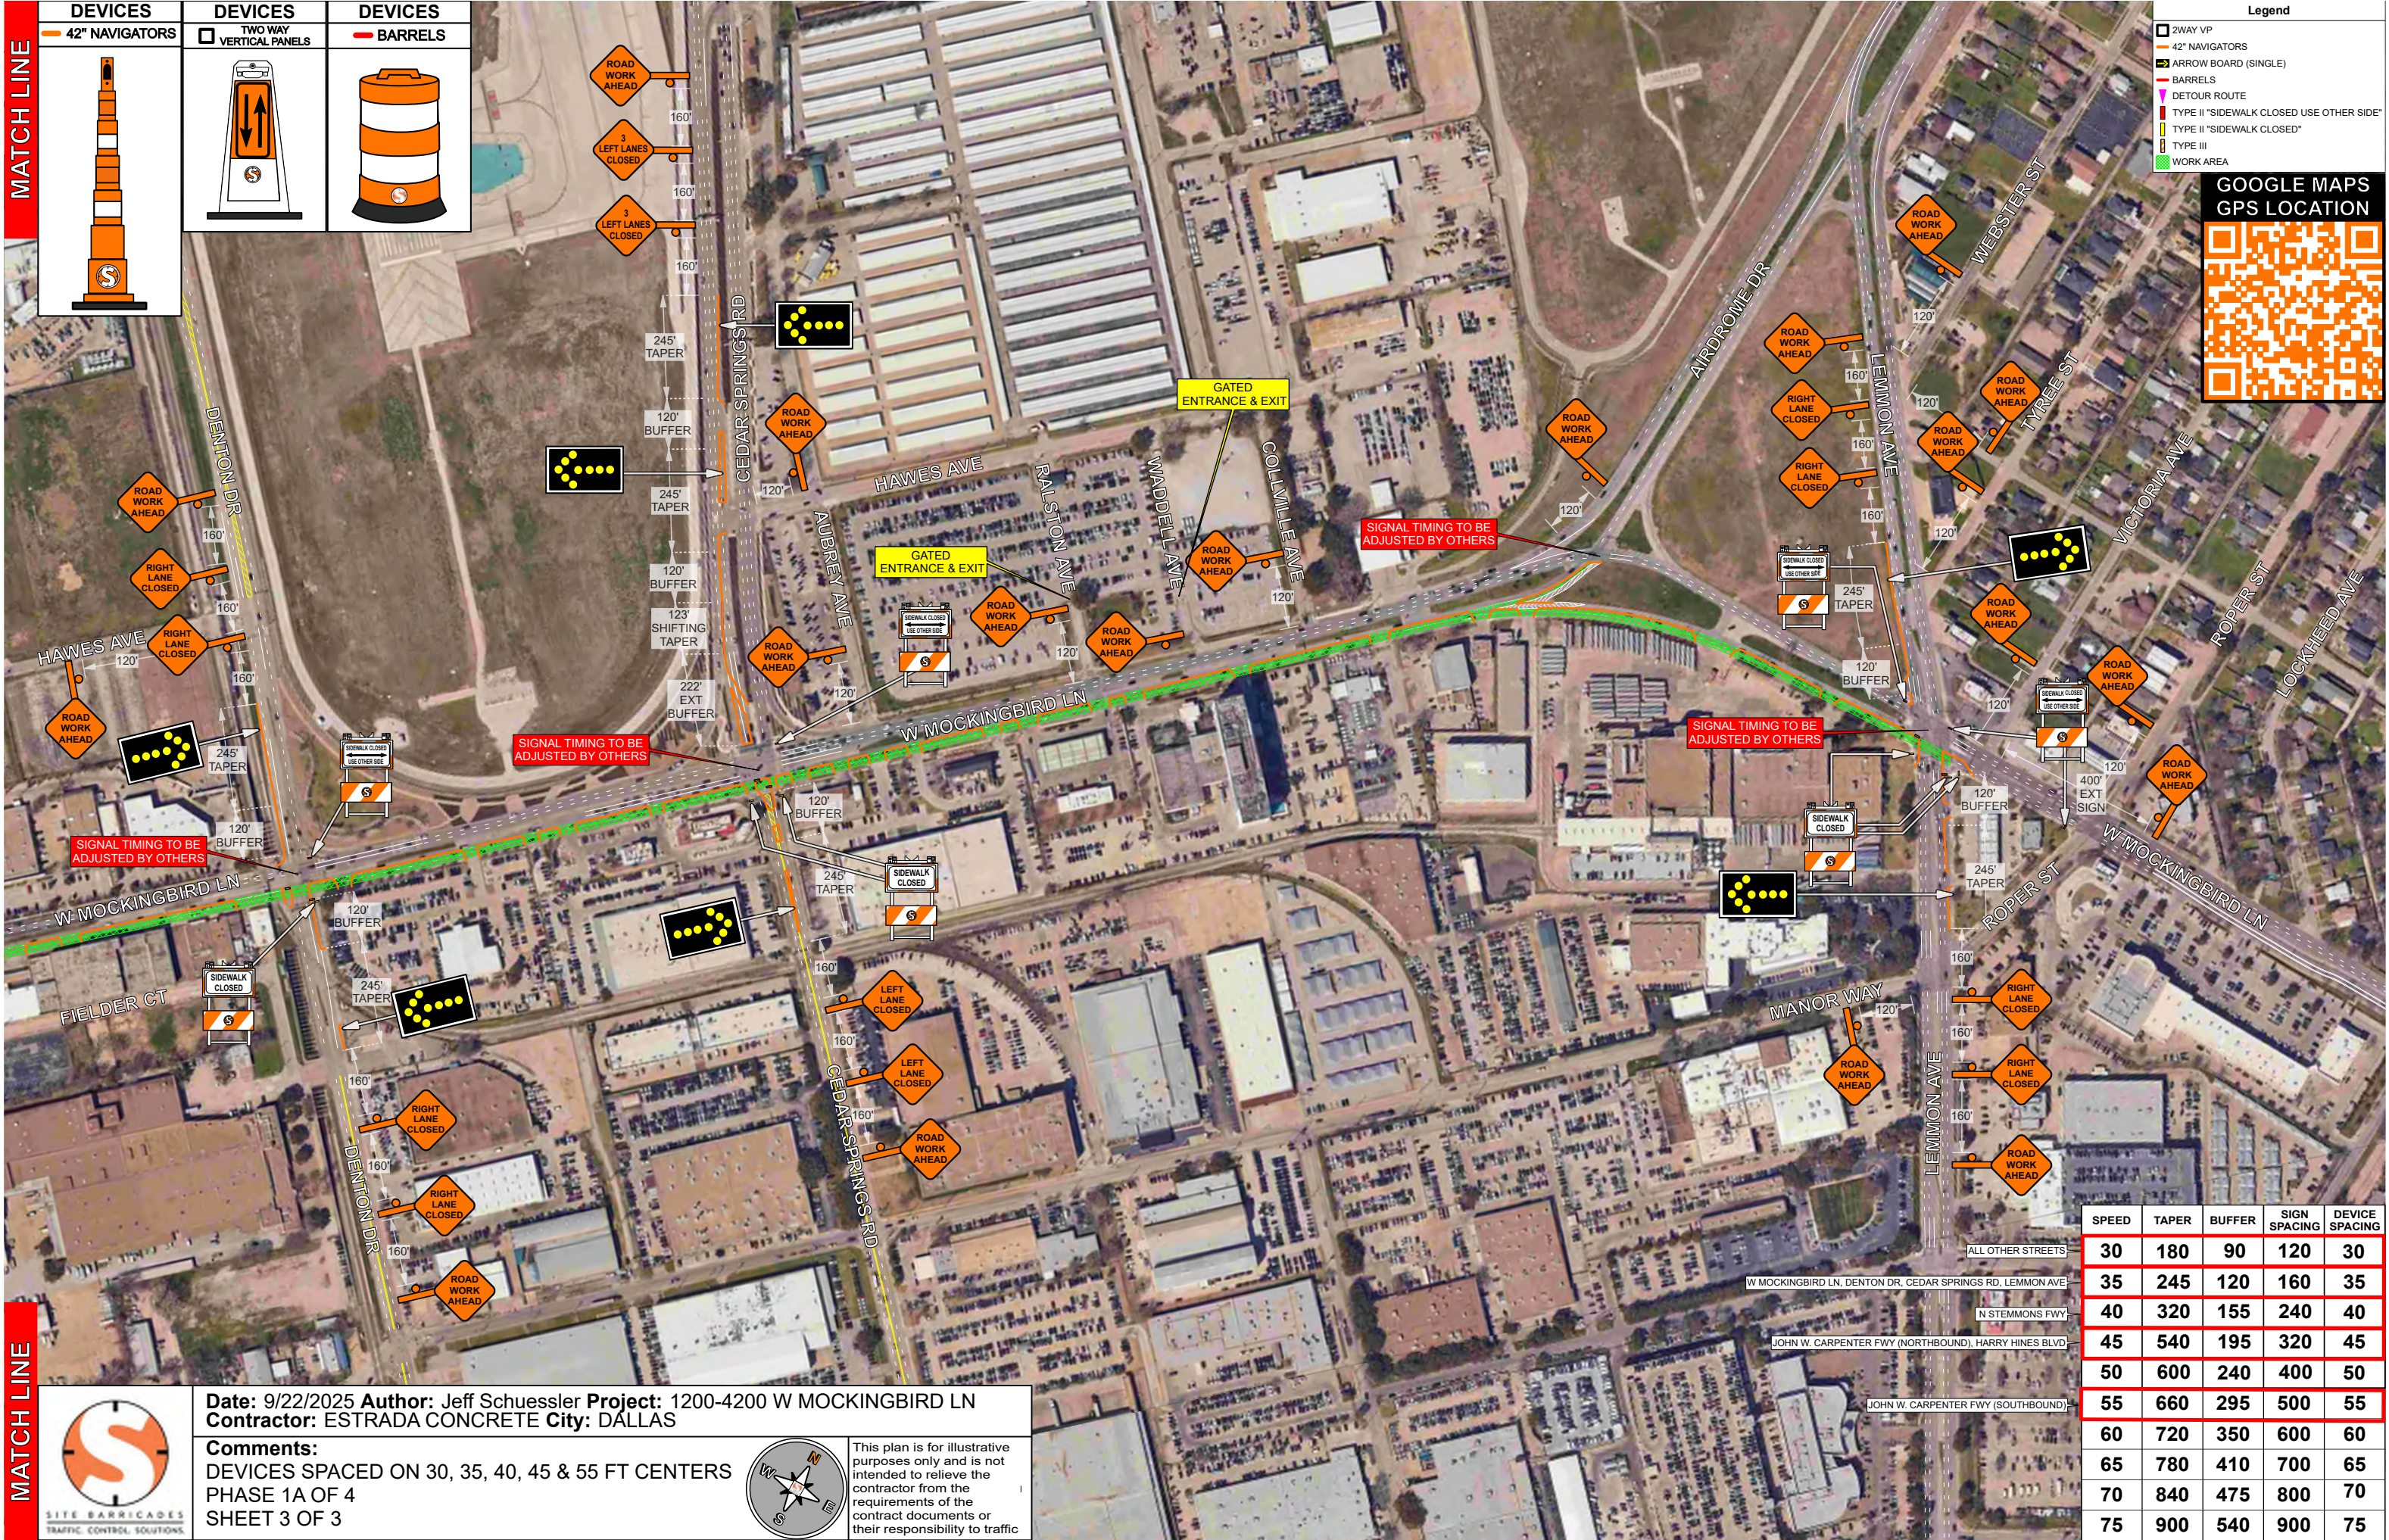



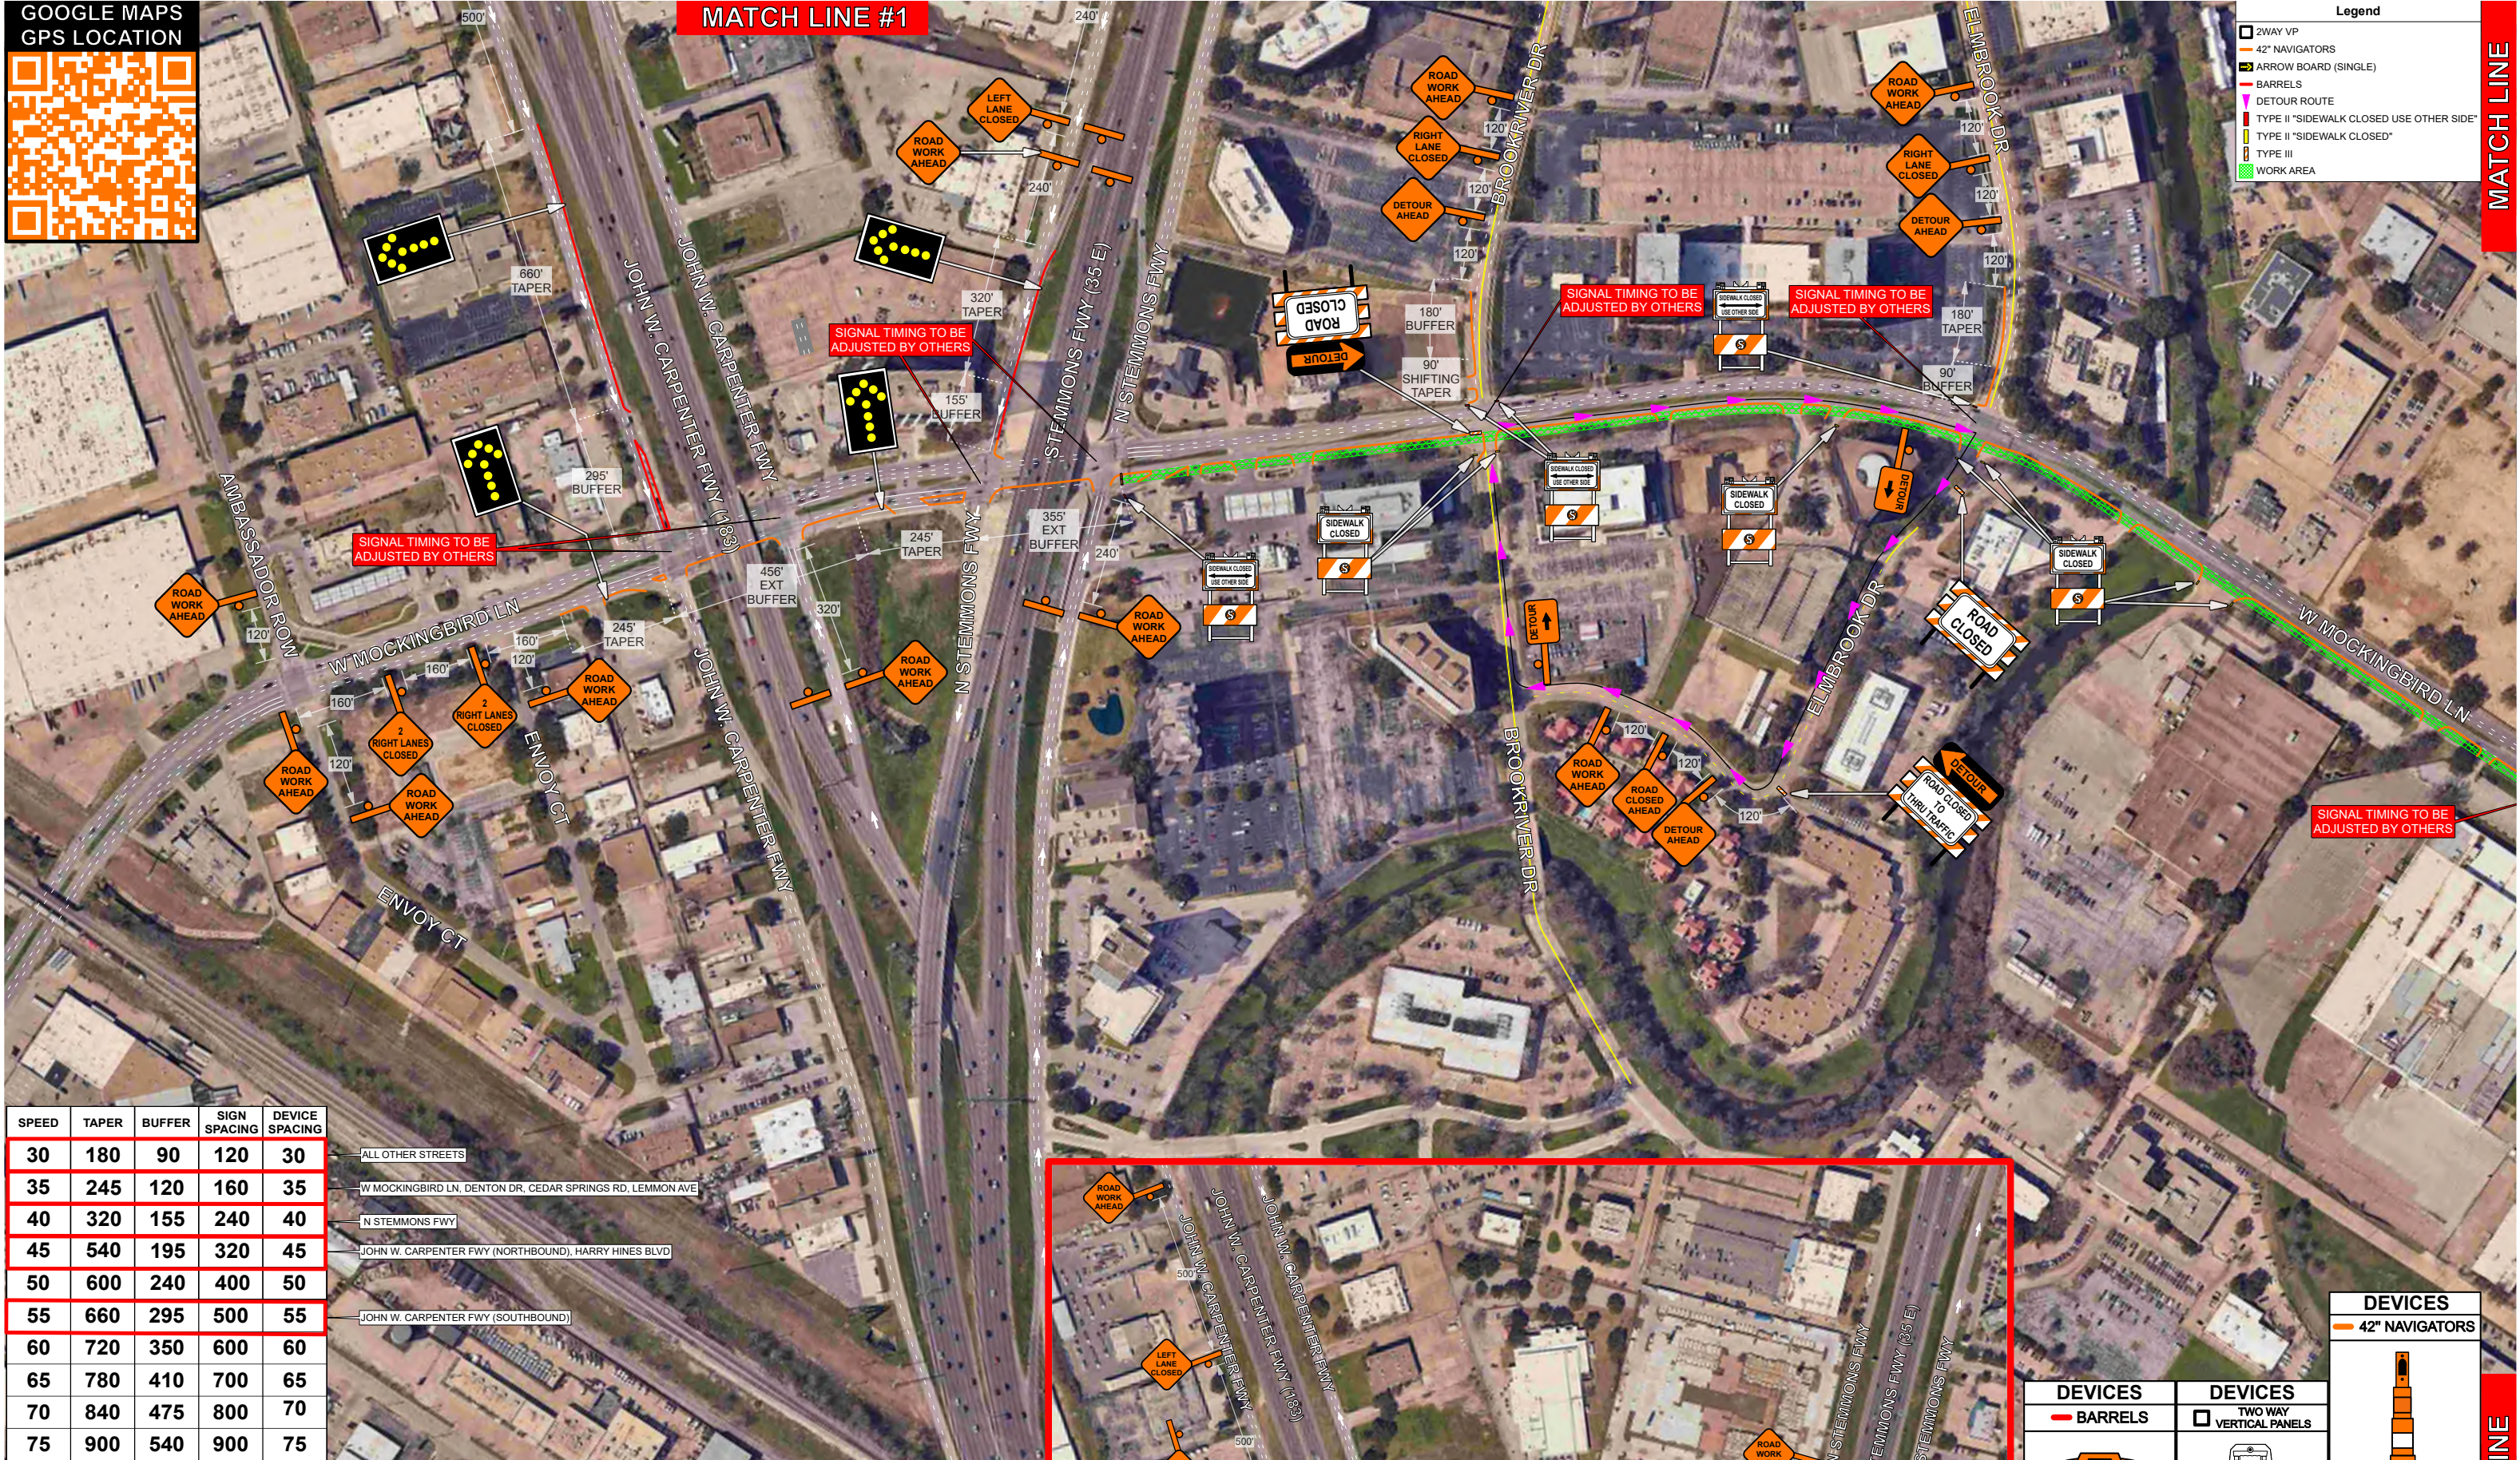

SPEED	TAPER	BUFFER	SIGN SPACING	DEVICE SPACING
30	180	90	120	30
35	245	120	160	35
40	320	155	240	40
45	540	195	320	45
50	600	240	400	50
55	660	295	500	55
60	720	350	600	60
65	780	410	700	65
70	840	475	800	70
75	900	540	900	75

- ALL OTHER STREETS
- W MOCKINGBIRD LN, DENTON DR, CEDAR SPRINGS RD, LEMMON AVE
- N STEMMONS FWY
- JOHN W. CARPENTER FWY (NORTHBOUND), HARRY HINES BLVD
- JOHN W. CARPENTER FWY (SOUTHBOUND)

**Date:** 9/22/2025 **Author:** Jeff Schuessler **Project:** 1200-4200 W MOCKINGBIRD LN  
**Contractor:** ESTRADA CONCRETE **City:** DALLAS

**Comments:**  
DEVICES SPACED ON 30, 35, 40, 45 & 55 FT CENTERS  
PHASE 1B OF 4  
SHEET 1 OF 3

This plan is for illustrative purposes only and is not intended to relieve the contractor from the requirements of the contract documents or their responsibility to traffic



DEVICES	DEVICES
BARRELS	TWO WAY VERTICAL PANELS

**DEVICES**  
42" NAVIGATORS

**MATCH LINE**



MATCH LINE

SPEED	TAPER	BUFFER	SIGN SPACING	DEVICE SPACING
30	180	90	120	30
35	245	120	160	35
40	320	155	240	40
45	540	195	320	45
50	600	240	400	50
55	660	295	500	55
60	720	350	600	60
65	780	410	700	65
70	840	475	800	70
75	900	540	900	75

GOOGLE MAPS  
GPS LOCATION



- ALL OTHER STREETS
- W MOCKINGBIRD LN, DENTON DR, CEDAR SPRINGS RD, LEMMON AVE
- N STEMMONS FWY
- JOHN W. CARPENTER FWY (NORTHBOUND), HARRY HINES BLVD
- JOHN W. CARPENTER FWY (SOUTHBOUND)



**Date:** 9/22/2025 **Author:** Jeff Schuessler **Project:** 1200-4200 W MOCKINGBIRD LN

**Contractor:** ESTRADA CONCRETE **City:** DALLAS

**Comments:**

DEVICES SPACED ON 30, 35, 40, 45 & 55 FT CENTERS

PHASE 1B OF 4

SHEET 2 OF 3

This plan is for illustrative purposes only and is not intended to relieve the contractor from the requirements of the contract documents or their responsibility to traffic

**Legend**

- 2WAY VP
- 42" NAVIGATORS
- ARROW BOARD (SINGLE)
- BARRELS
- DETOUR ROUTE
- TYPE II "SIDEWALK CLOSED USE OTHER SIDE"
- TYPE II "SIDEWALK CLOSED"
- TYPE III
- WORK AREA

MATCH LINE

MATCH LINE

**DEVICES**


42" NAVIGATORS

**DEVICES**

TWO WAY VERTICAL PANELS

**DEVICES**

BARRELS

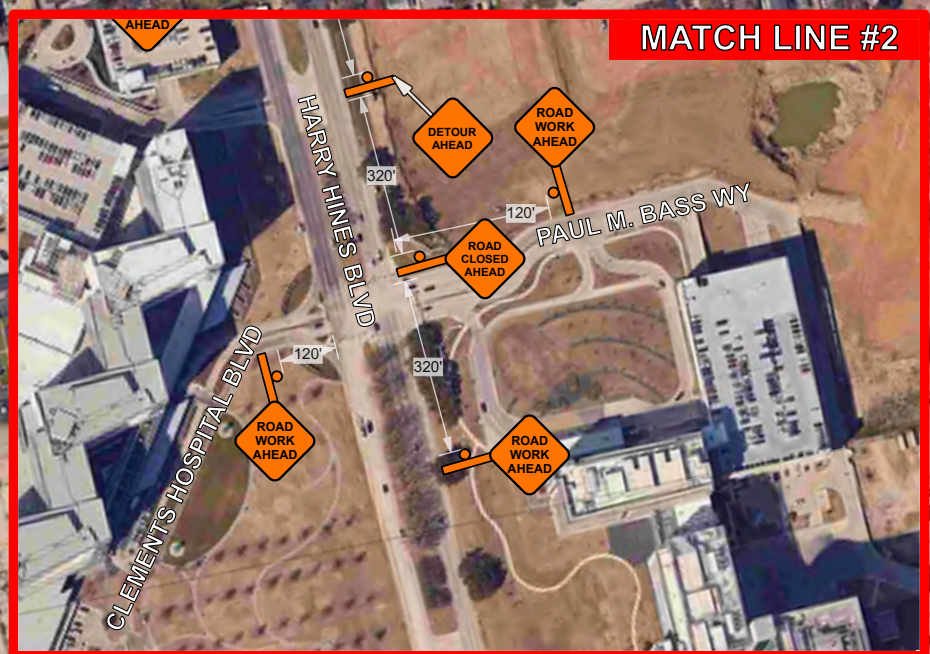

MATCH LINE #2



MATCH LINE #2

MATCH LINE



MATCH LINE

SPEED	TAPER	BUFFER	SIGN SPACING	DEVICE SPACING
30	180	90	120	30
35	245	120	160	35
40	320	155	240	40
45	540	195	320	45
50	600	240	400	50
55	660	295	500	55
60	720	350	600	60
65	780	410	700	65
70	840	475	800	70
75	900	540	900	75

- ALL OTHER STREETS
- W MOCKINGBIRD LN, DENTON DR, CEDAR SPRINGS RD, LEMMON AVE
- N STEMMONS FWY
- JOHN W. CARPENTER FWY (NORTHBOUND), HARRY HINES BLVD
- JOHN W. CARPENTER FWY (SOUTHBOUND)

DEVICES


BARRELS

DEVICES

TWO WAY VERTICAL PANELS

DEVICES

42" NAVIGATORS

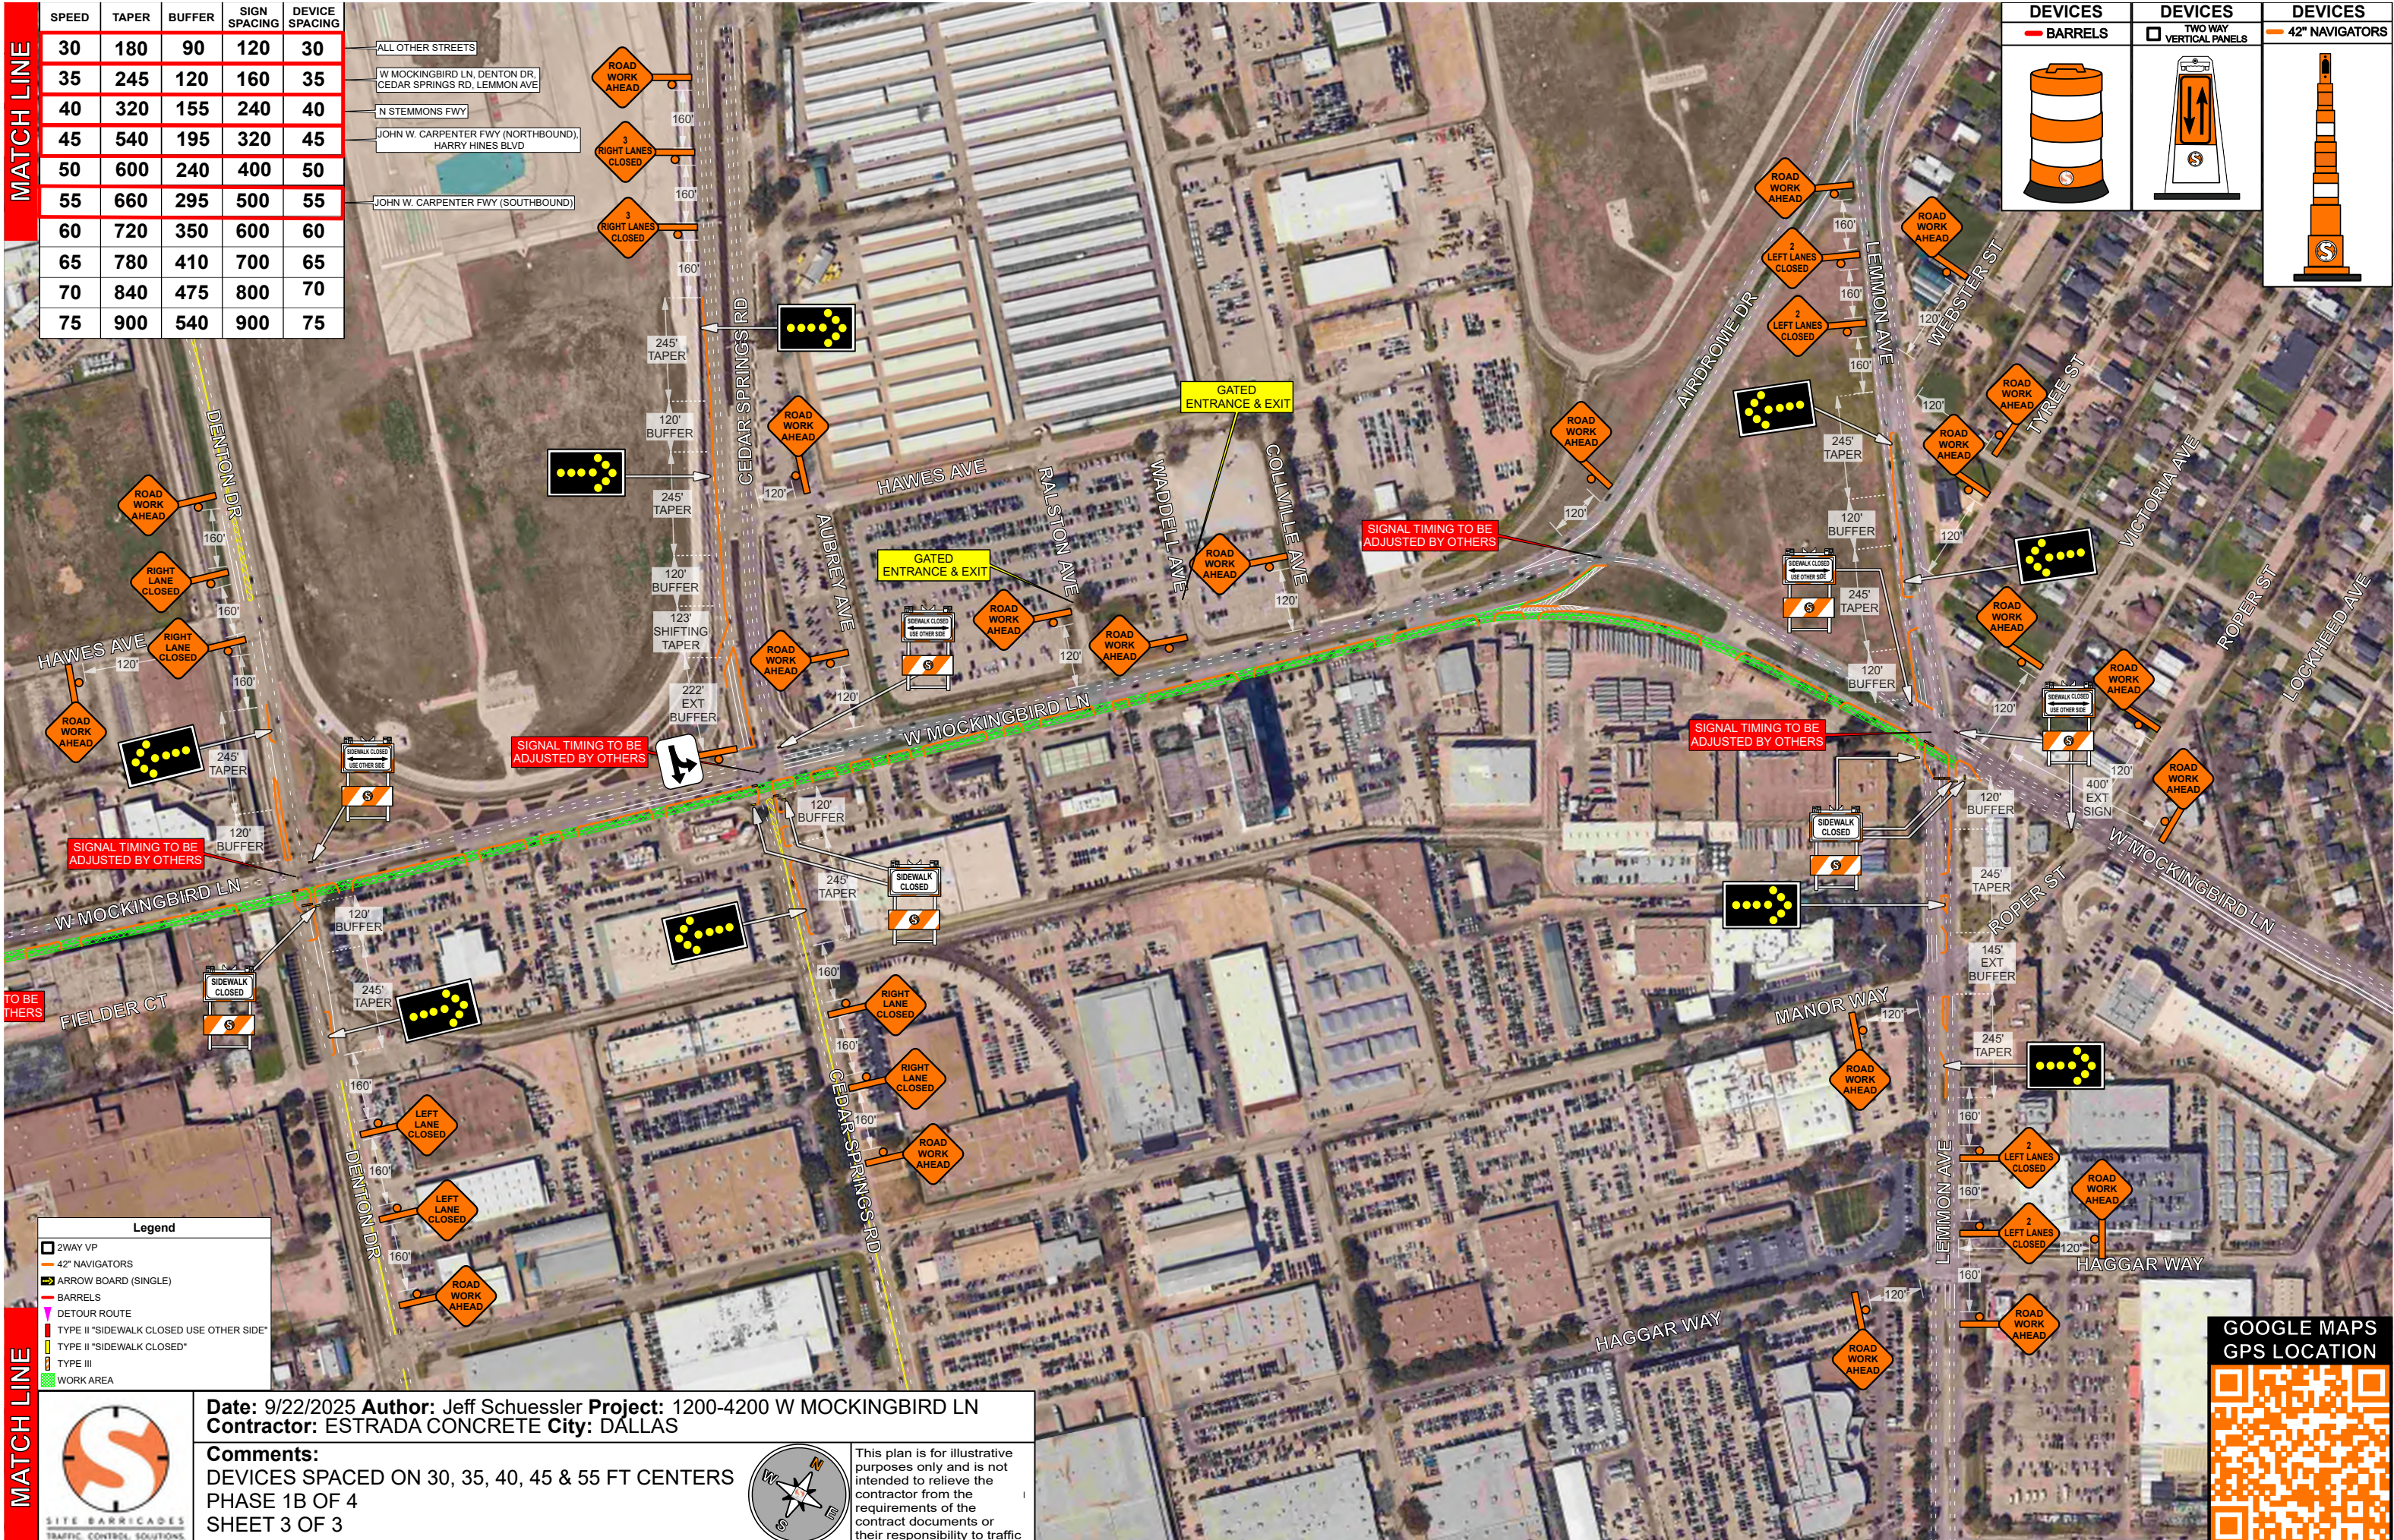

MATCH LINE

Legend

2way VP

42" NAVIGATORS

ARROW BOARD (SINGLE)

BARRELS

DETOUR ROUTE

TYPE II "SIDEWALK CLOSED USE OTHER SIDE"

TYPE II "SIDEWALK CLOSED"

TYPE III

WORK AREA

**Date:** 9/22/2025 **Author:** Jeff Schuessler **Project:** 1200-4200 W MOCKINGBIRD LN  
**Contractor:** ESTRADA CONCRETE **City:** DALLAS

**Comments:**  
DEVICES SPACED ON 30, 35, 40, 45 & 55 FT CENTERS  
PHASE 1B OF 4  
SHEET 3 OF 3

This plan is for illustrative purposes only and is not intended to relieve the contractor from the requirements of the contract documents or their responsibility to traffic

GOOGLE MAPS GPS LOCATION





SPEED	TAPER	BUFFER	SIGN SPACING	DEVICE SPACING
30	180	90	120	30
35	245	120	160	35
40	320	155	240	40
45	540	195	320	45
50	600	240	400	50
55	660	295	500	55
60	720	350	600	60
65	780	410	700	65
70	840	475	800	70
75	900	540	900	75

- ALL OTHER STREETS
- W MOCKINGBIRD LN, DENTON DR, CEDAR SPRINGS RD, LEMMON AVE
- N STEMMONS FWY
- JOHN W. CARPENTER FWY (NORTHBOUND), HARRY HINES BLVD
- JOHN W. CARPENTER FWY (SOUTHBOUND)



**Date:** 9/22/2025 **Author:** Jeff Schuessler **Project:** 1200-4200 W MOCKINGBIRD LN  
**Contractor:** ESTRADA CONCRETE **City:** DALLAS

**Comments:**  
DEVICES SPACED ON 30, 35, 40, 45 & 55 FT CENTERS  
PHASE 3A OF 4  
SHEET 1 OF 3

This plan is for illustrative purposes only and is not intended to relieve the contractor from the requirements of the contract documents or their responsibility to traffic



**DEVICES**  
BARRELS

**DEVICES**  
TWO WAY  
VERTICAL PANELS

**DEVICES**  
42" NAVIGATORS

MATCH LINE



MATCH LINE

SPEED	TAPER	BUFFER	SIGN SPACING	DEVICE SPACING
30	180	90	120	30
35	245	120	160	35
40	320	155	240	40
45	540	195	320	45
50	600	240	400	50
55	660	295	500	55
60	720	350	600	60
65	780	410	700	65
70	840	475	800	70
75	900	540	900	75




ALL OTHER STREETS  
W MOCKINGBIRD LN, DENTON DR, CEDAR SPRINGS RD, LEMMON AVE  
N STEMMONS FWY  
JOHN W. CARPENTER FWY (NORTHBOUND), HARRY HINES BLVD  
JOHN W. CARPENTER FWY (SOUTHBOUND)



Date: 9/22/2025 Author: Jeff Schuessler Project: 1200-4200 W MOCKINGBIRD LN  
Contractor: ESTRADA CONCRETE City: DALLAS

Comments:  
DEVICES SPACED ON 30, 35, 40, 45 & 55 FT CENTERS  
PHASE 3A OF 4  
SHEET 2 OF 3

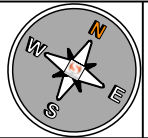

This plan is for illustrative purposes only and is not intended to relieve the contractor from the requirements of the contract documents or their responsibility to traffic

Legend

	2WAY VP
	42" NAVIGATORS
	ARROW BOARD (SINGLE)
	BARRELS
	DETOUR ROUTE
	TYPE III
	WORK AREA

MATCH LINE

MATCH LINE

DEVICES

42" NAVIGATORS

DEVICES


TWO WAY VERTICAL PANELS

DEVICES

BARRELS



MATCH LINE #2

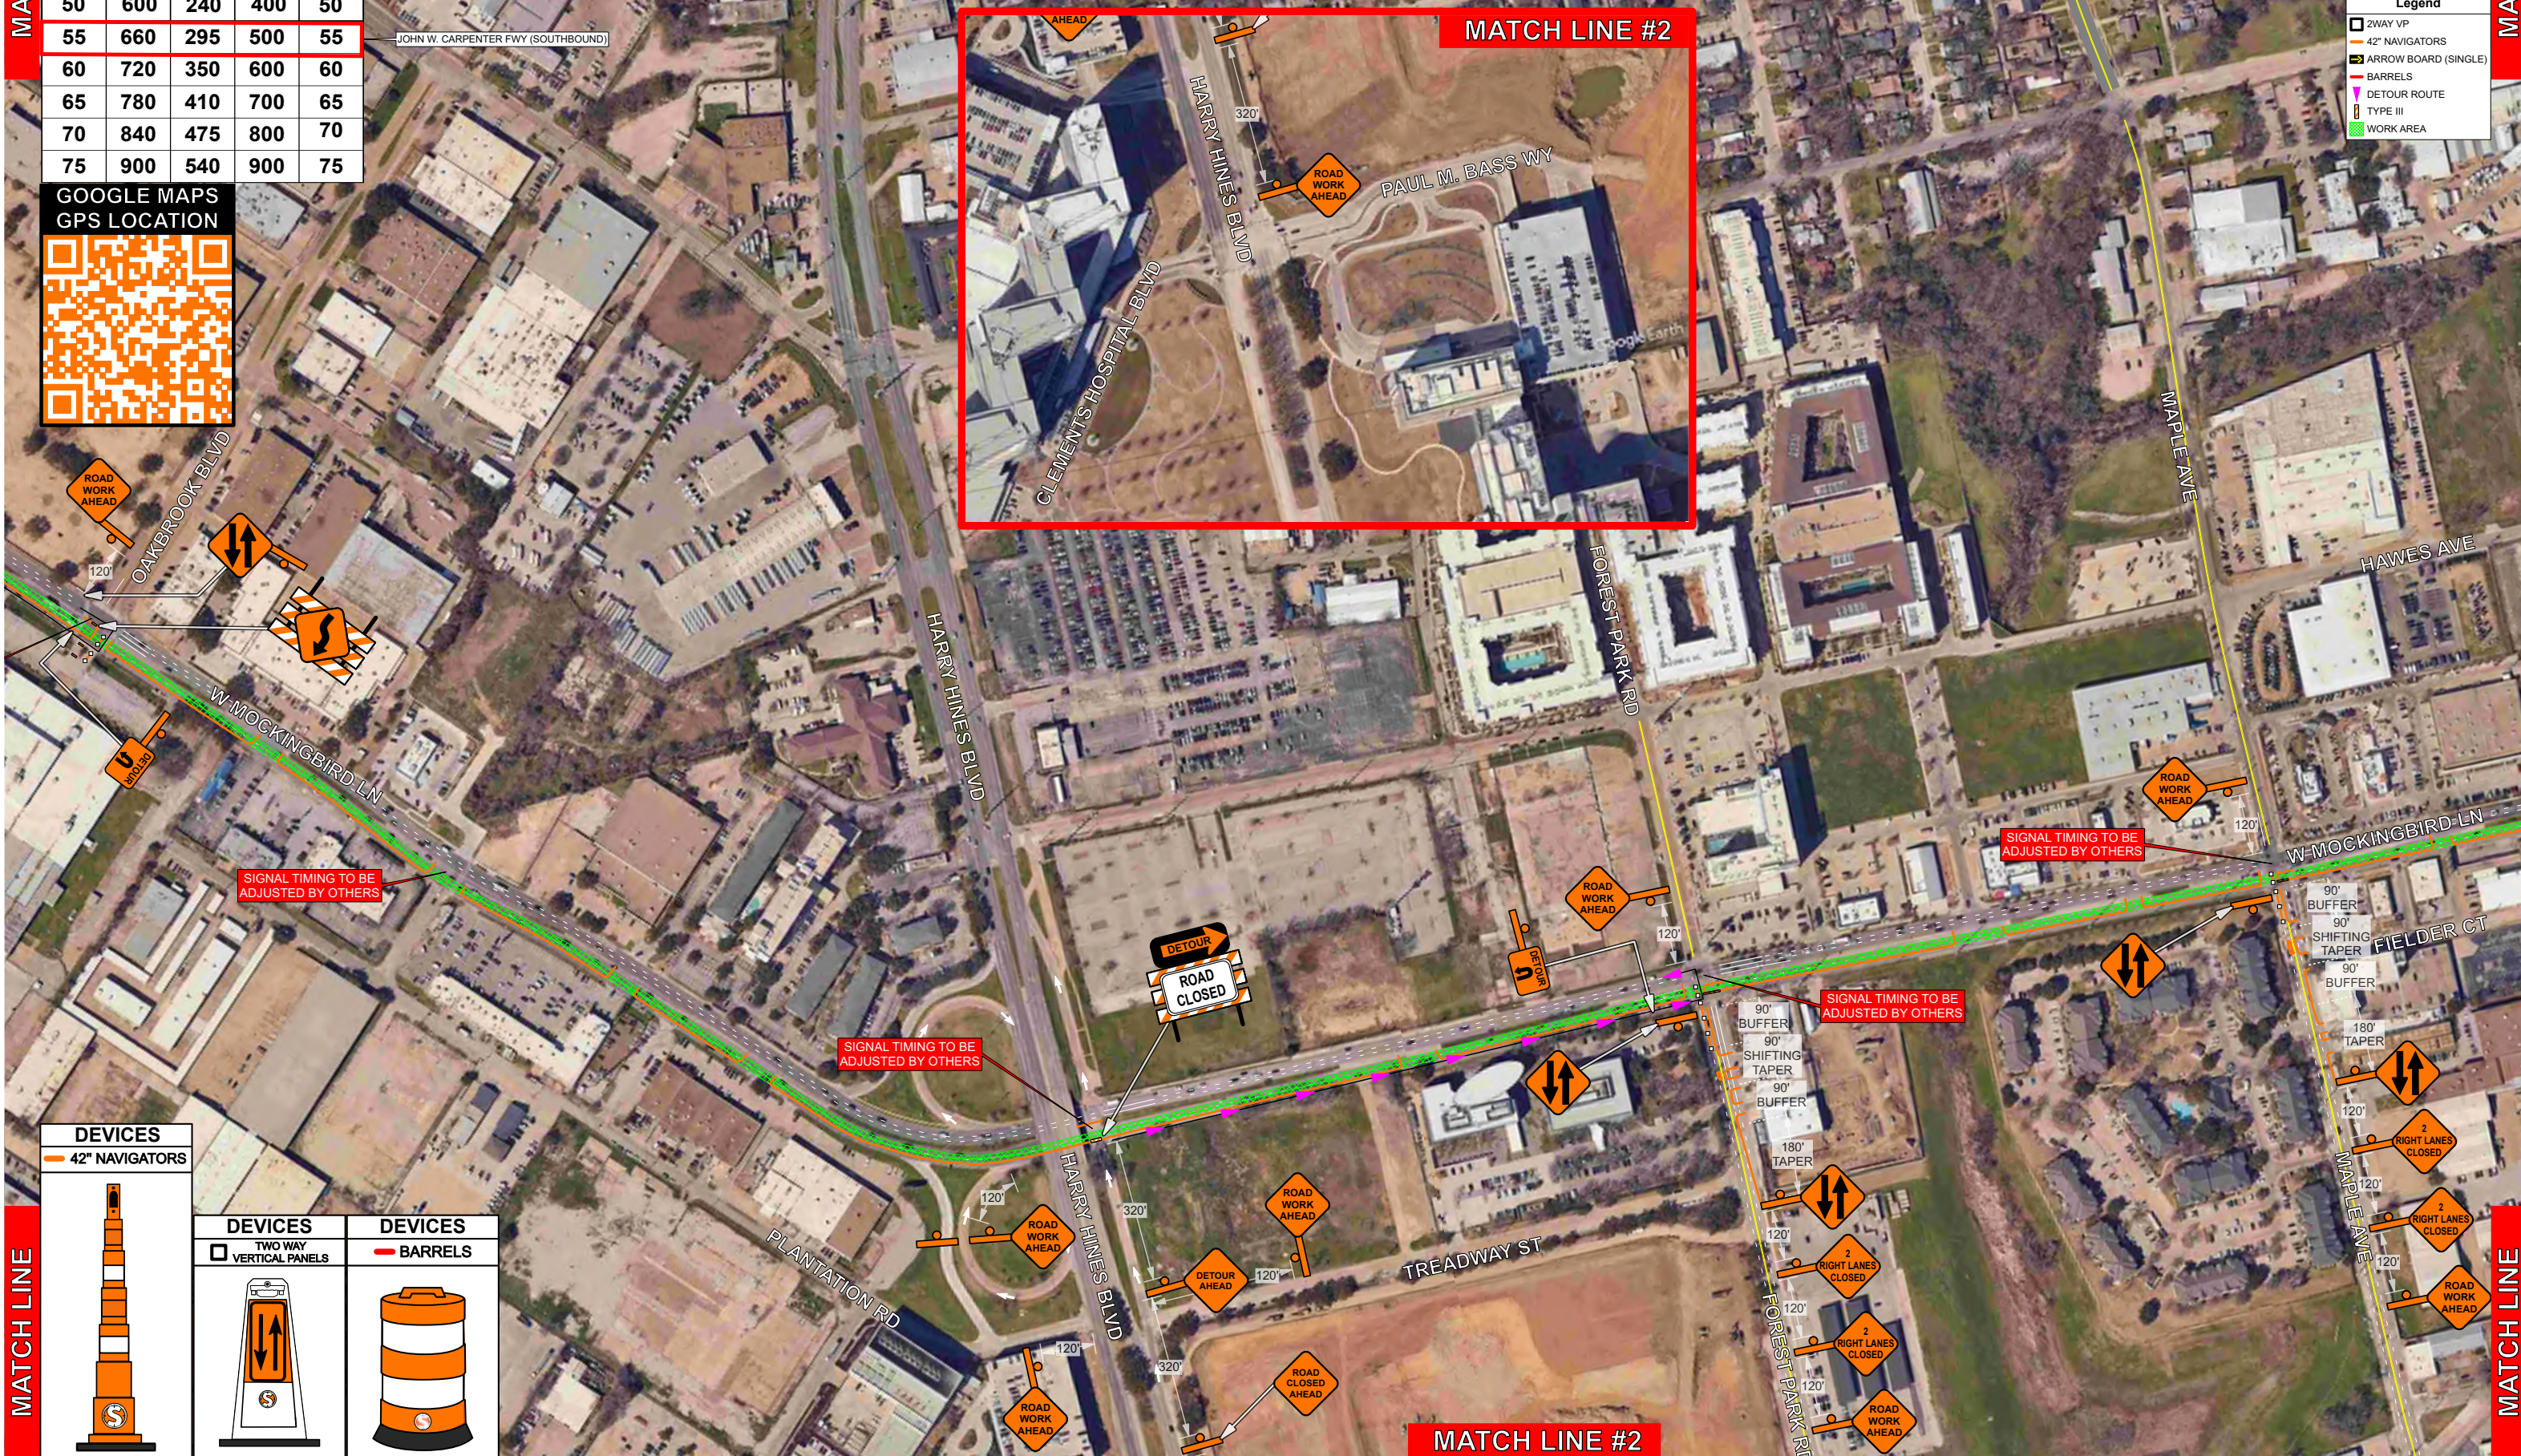

MATCH LINE #2

MATCH LINE



MATCHLINE

SPEED	TAPER	BUFFER	SIGN SPACING	DEVICE SPACING
30	180	90	120	30
35	245	120	160	35
40	320	155	240	40
45	540	195	320	45
50	600	240	400	50
55	660	295	500	55
60	720	350	600	60
65	780	410	700	65
70	840	475	800	70
75	900	540	900	75

- ALL OTHER STREETS
- W MOCKINGBIRD LN, DENTON DR, CEDAR SPRINGS RD, LEMMON AVE
- N STEMMONS FWY
- JOHN W. CARPENTER FWY (NORTHBOUND), HARRY HINES BLVD
- JOHN W. CARPENTER FWY (SOUTHBOUND)

DEVICES


BARRELS

DEVICES

TWO WAY VERTICAL PANELS

DEVICES

42" NAVIGATORS

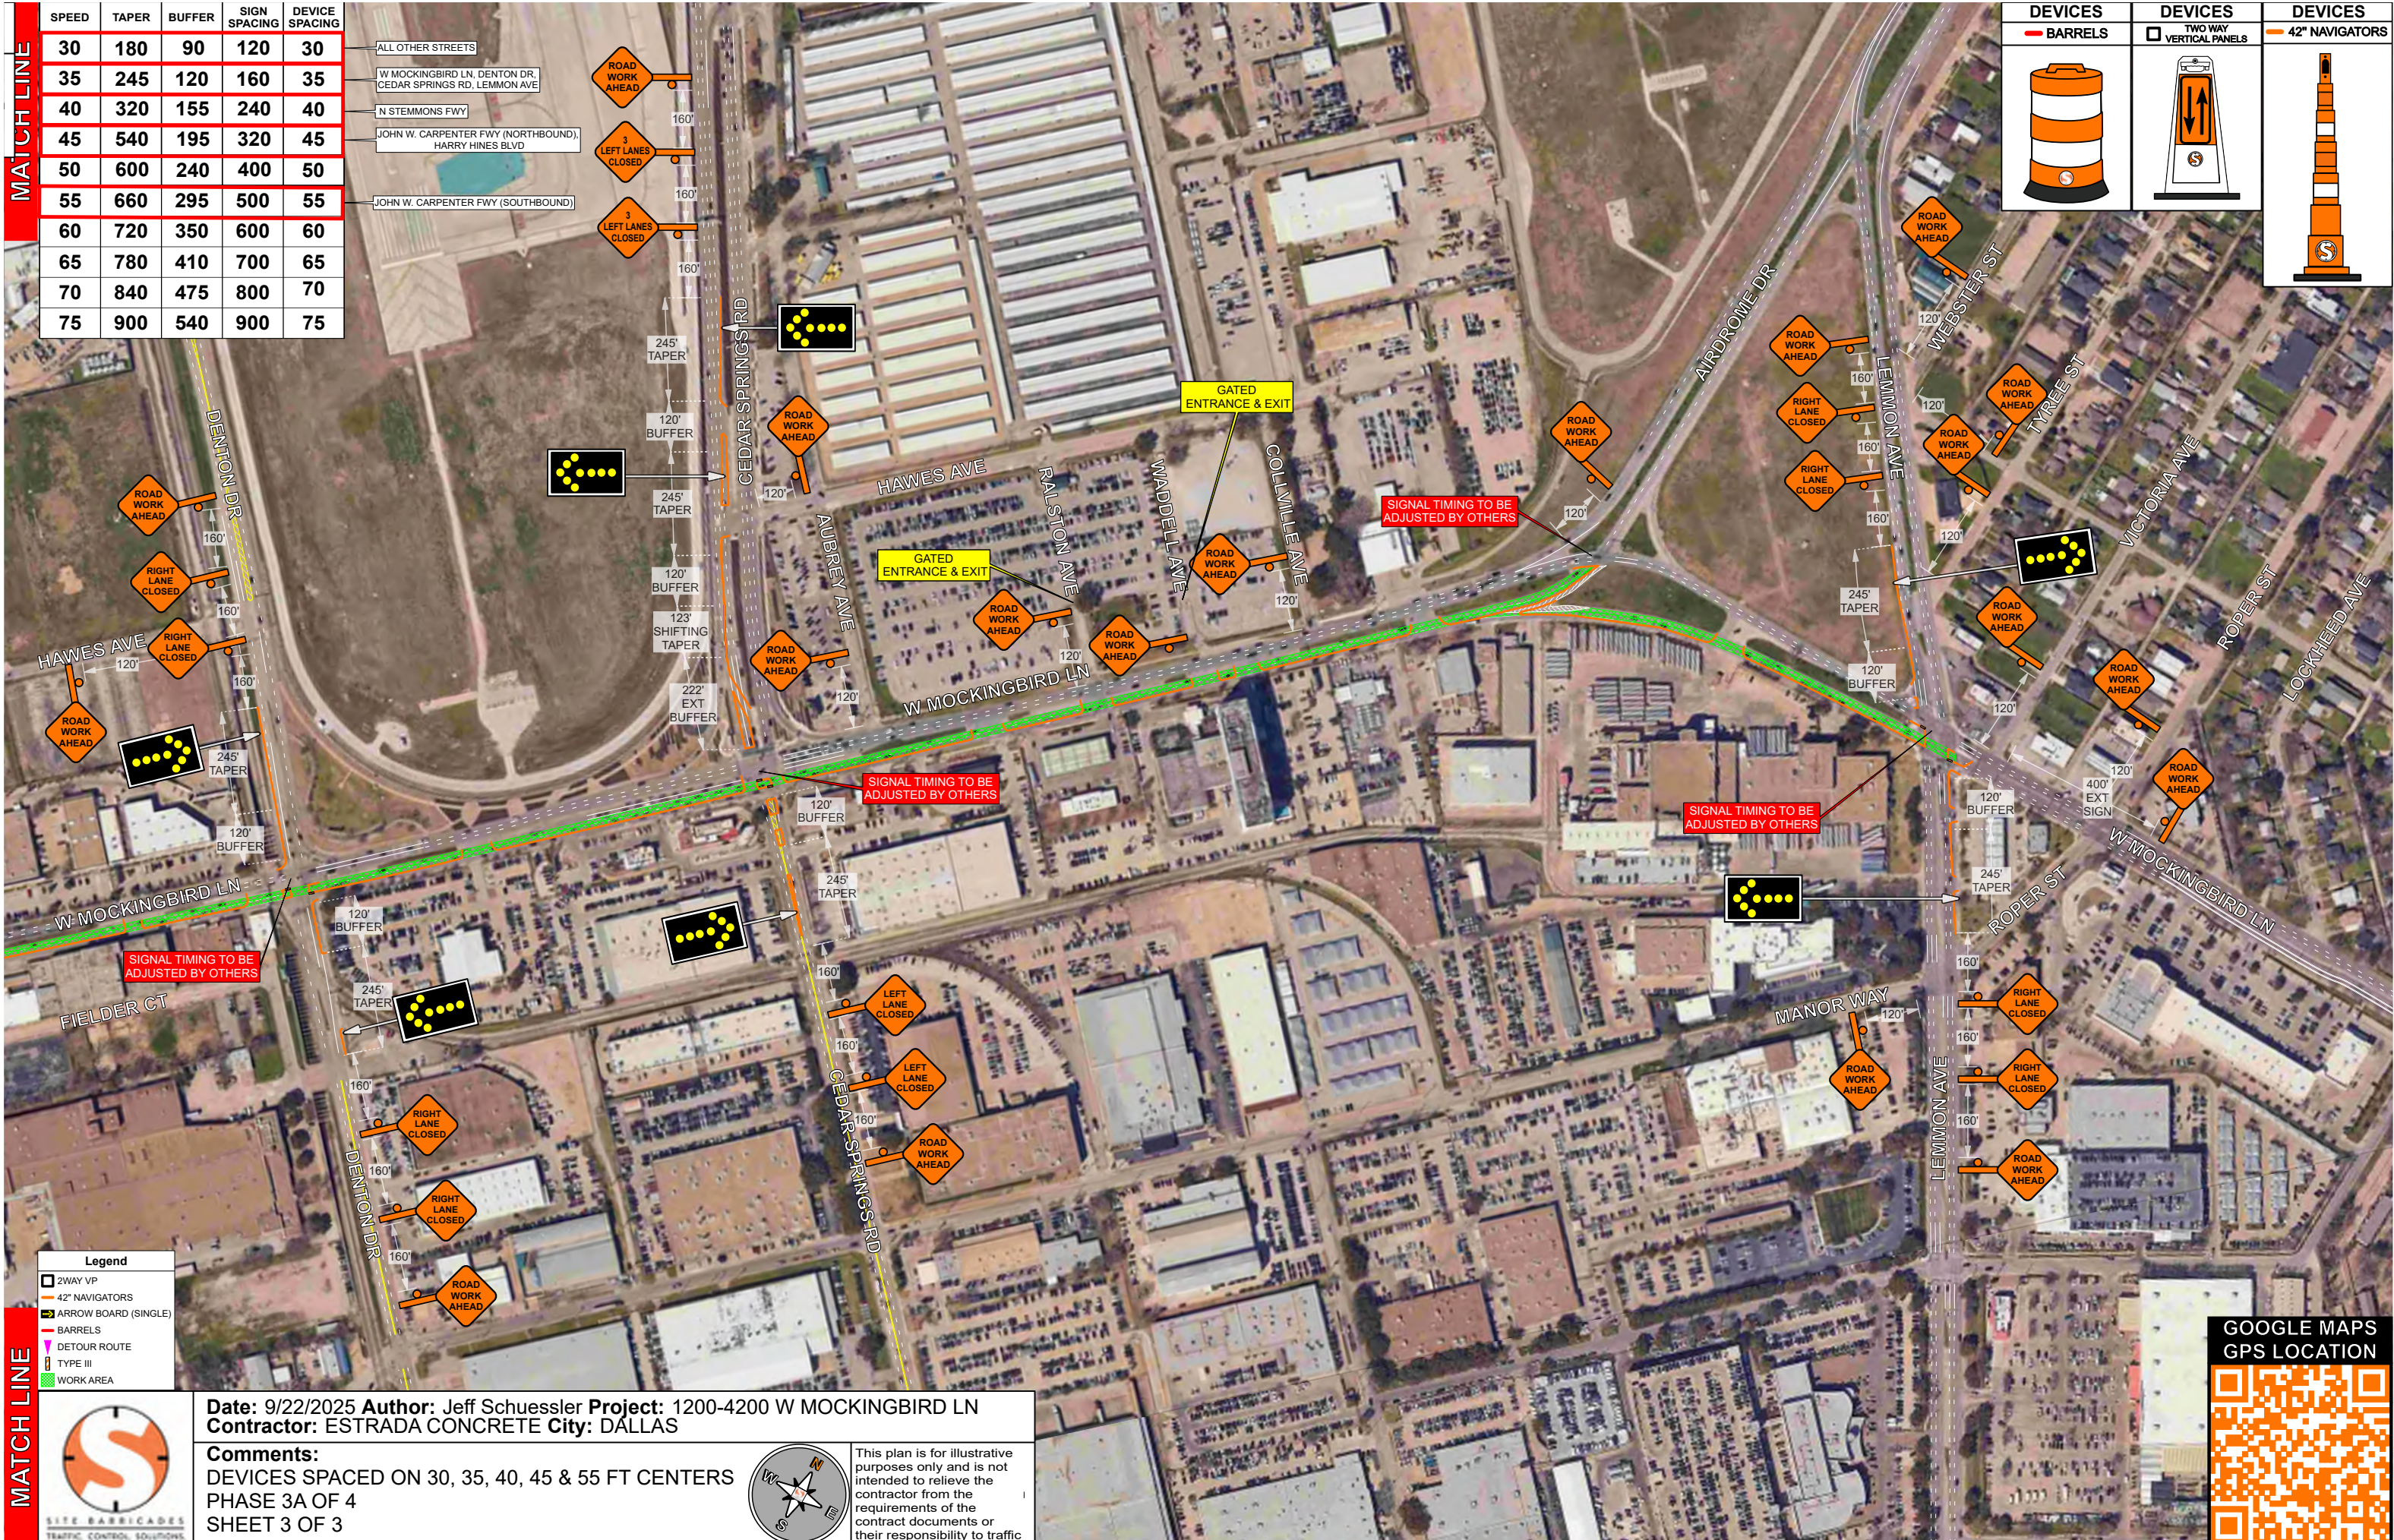

MATCHLINE

Legend

2way VP

42" NAVIGATORS

ARROW BOARD (SINGLE)

BARRELS

DETOUR ROUTE

TYPE III

WORK AREA


**Date:** 9/22/2025 **Author:** Jeff Schuessler **Project:** 1200-4200 W MOCKINGBIRD LN  
**Contractor:** ESTRADA CONCRETE **City:** DALLAS

**Comments:**  
DEVICES SPACED ON 30, 35, 40, 45 & 55 FT CENTERS  
PHASE 3A OF 4  
SHEET 3 OF 3

This plan is for illustrative purposes only and is not intended to relieve the contractor from the requirements of the contract documents or their responsibility to traffic

GOOGLE MAPS GPS LOCATION



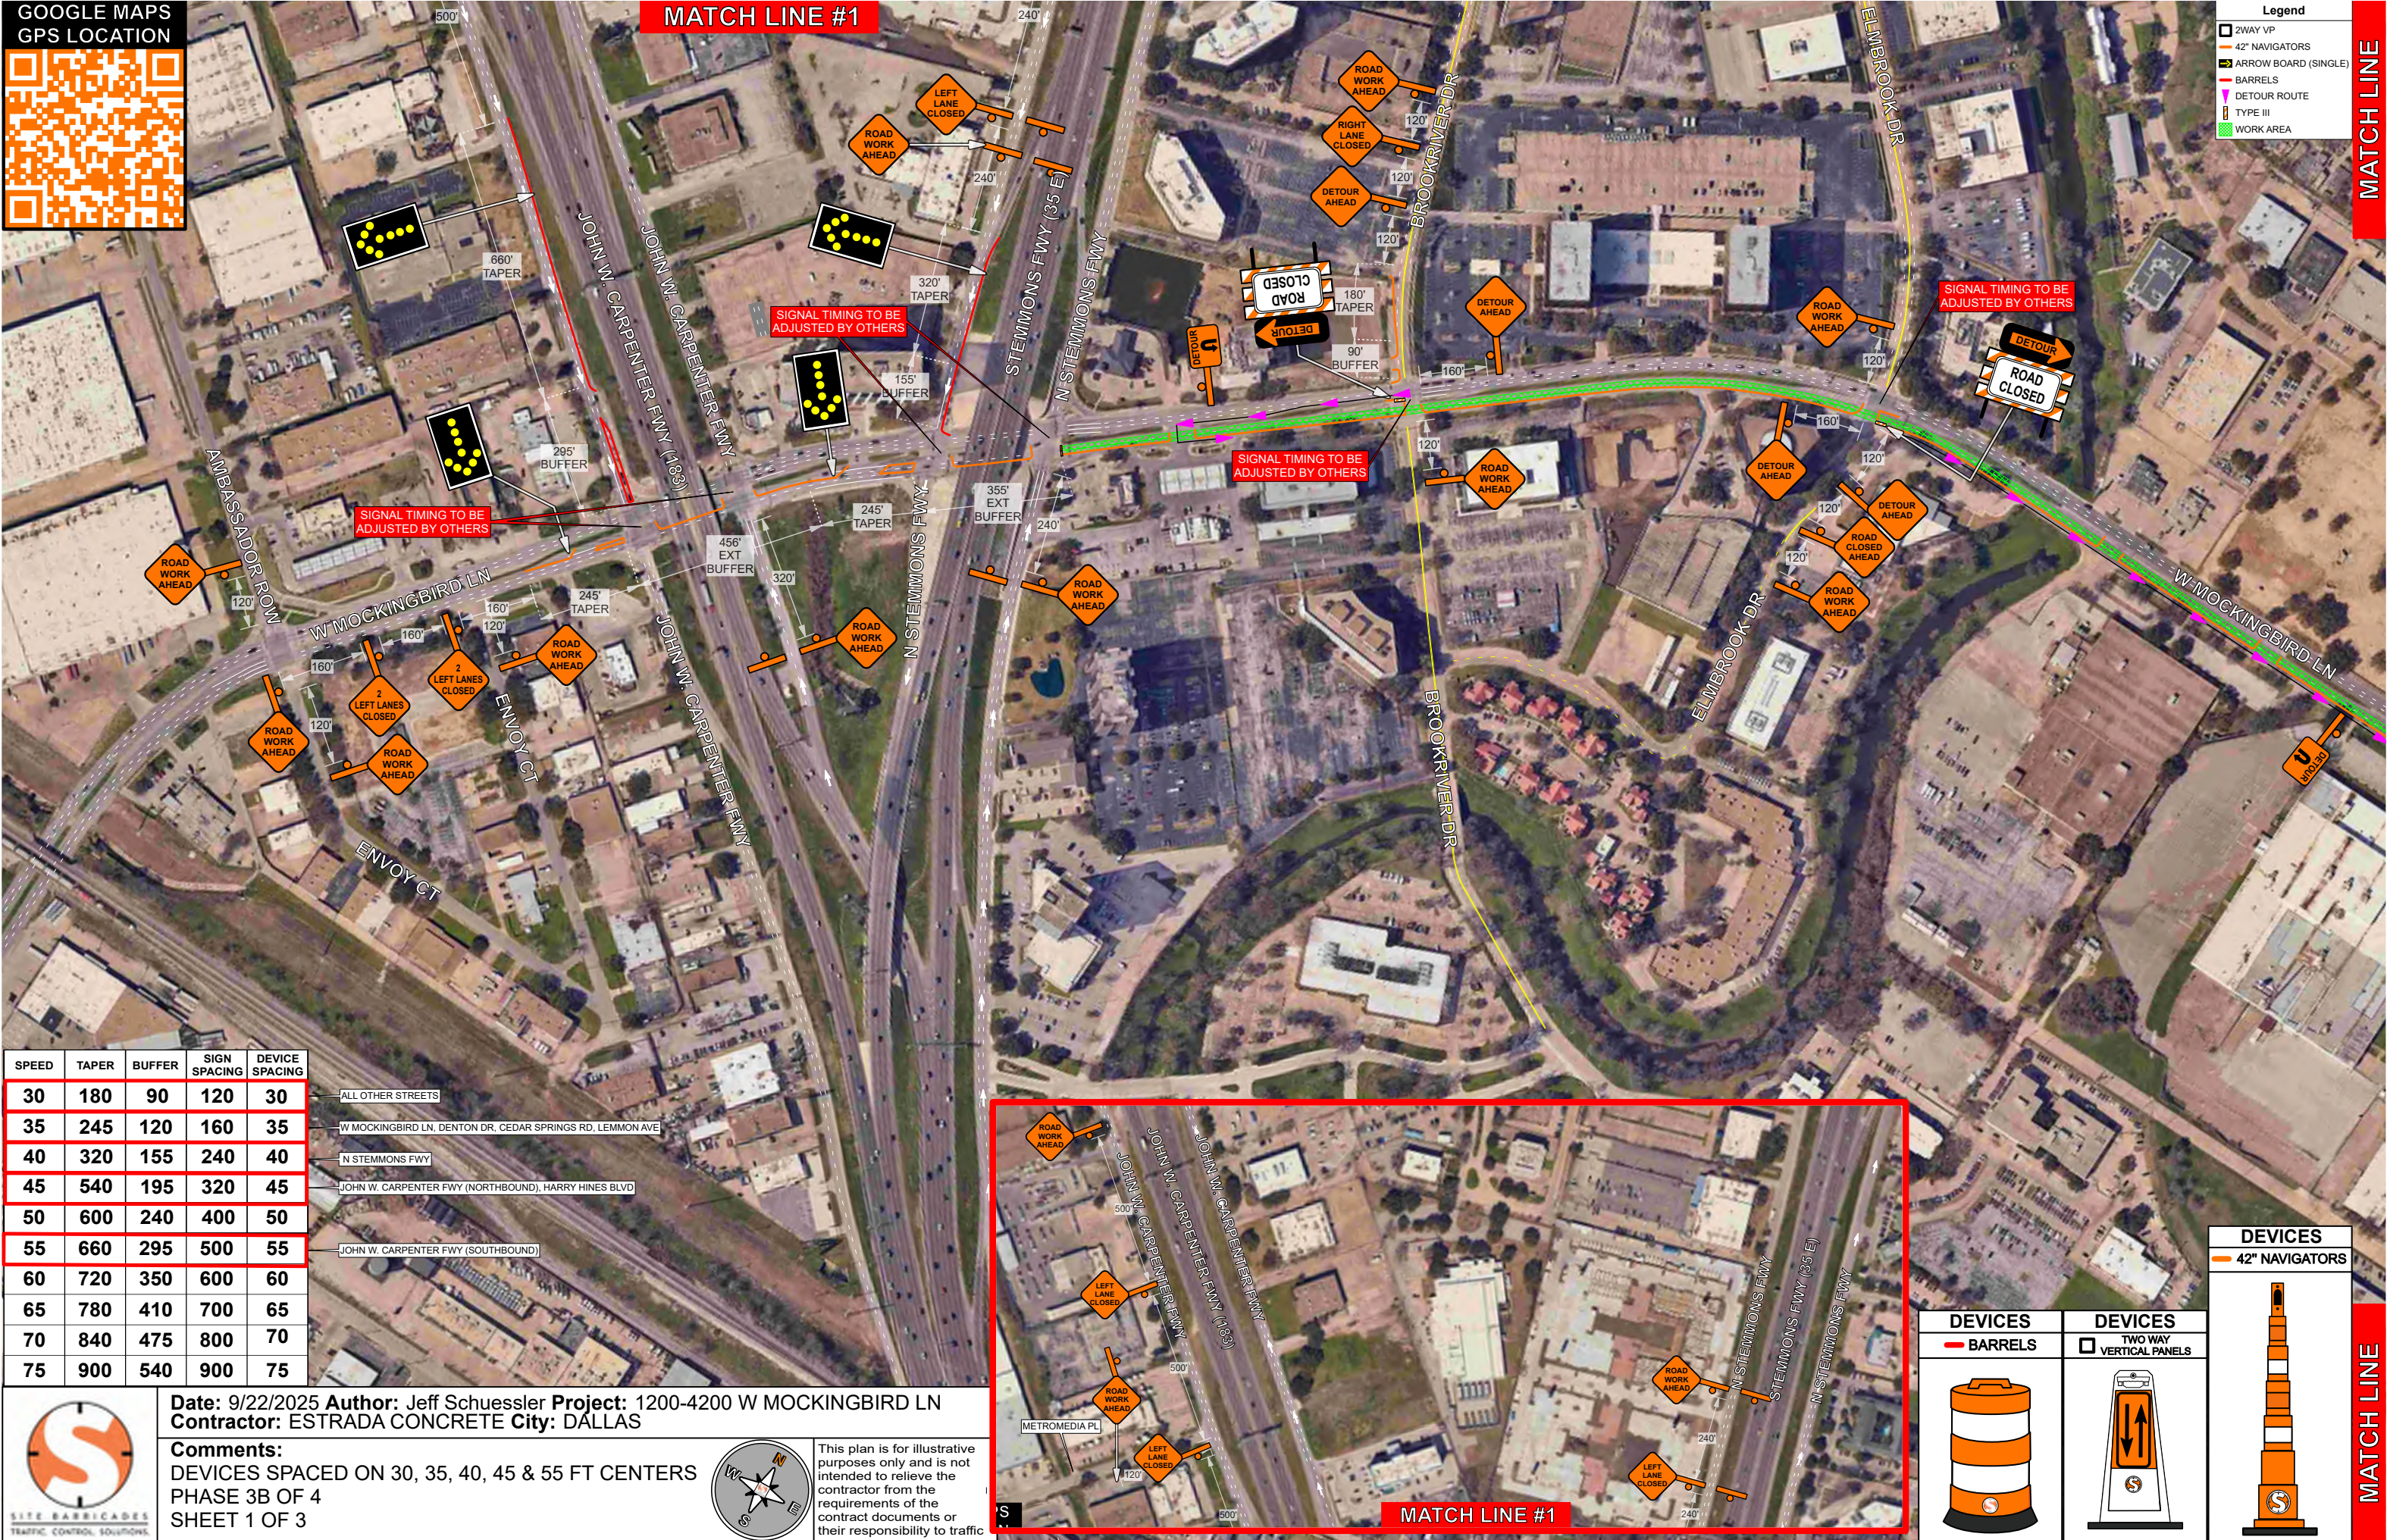

SPEED	TAPER	BUFFER	SIGN SPACING	DEVICE SPACING
30	180	90	120	30
35	245	120	160	35
40	320	155	240	40
45	540	195	320	45
50	600	240	400	50
55	660	295	500	55
60	720	350	600	60
65	780	410	700	65
70	840	475	800	70
75	900	540	900	75

- ALL OTHER STREETS
- W MOCKINGBIRD LN, DENTON DR, CEDAR SPRINGS RD, LEMMON AVE
- N STEMMONS FWY
- JOHN W. CARPENTER FWY (NORTHBOUND), HARRY HINES BLVD
- JOHN W. CARPENTER FWY (SOUTHBOUND)

**Date:** 9/22/2025 **Author:** Jeff Schuessler **Project:** 1200-4200 W MOCKINGBIRD LN  
**Contractor:** ESTRADA CONCRETE **City:** DALLAS

**Comments:**  
DEVICES SPACED ON 30, 35, 40, 45 & 55 FT CENTERS  
PHASE 3B OF 4  
SHEET 1 OF 3

This plan is for illustrative purposes only and is not intended to relieve the contractor from the requirements of the contract documents or their responsibility to traffic

DEVICES

BARRELS

DEVICES

TWO WAY VERTICAL PANELS

DEVICES

42" NAVIGATORS

MATCH LINE



MATCH LINE

SPEED	TAPER	BUFFER	SIGN SPACING	DEVICE SPACING
30	180	90	120	30
35	245	120	160	35
40	320	155	240	40
45	540	195	320	45
50	600	240	400	50
55	660	295	500	55
60	720	350	600	60
65	780	410	700	65
70	840	475	800	70
75	900	540	900	75

GOOGLE MAPS  
GPS LOCATION




- ALL OTHER STREETS
- W MOCKINGBIRD LN, DENTON DR, CEDAR SPRINGS RD, LEMMON AVE
- N STEMMONS FWY
- JOHN W. CARPENTER FWY (NORTHBOUND), HARRY HINES BLVD
- JOHN W. CARPENTER FWY (SOUTHBOUND)



Date: 9/22/2025 Author: Jeff Schuessler Project: 1200-4200 W MOCKINGBIRD LN  
Contractor: ESTRADA CONCRETE City: DALLAS

Comments:  
DEVICES SPACED ON 30, 35, 40, 45 & 55 FT CENTERS  
PHASE 3B OF 4  
SHEET 2 OF 3



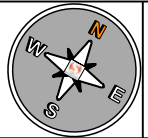


This plan is for illustrative purposes only and is not intended to relieve the contractor from the requirements of the contract documents or their responsibility to traffic

- Legend
- 2WAY VP
  - 42" NAVIGATORS
  - ARROW BOARD (SINGLE)
  - BARRELS
  - DETOUR ROUTE
  - TYPE III
  - WORK AREA

MATCH LINE

MATCH LINE

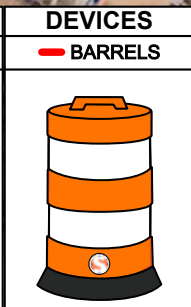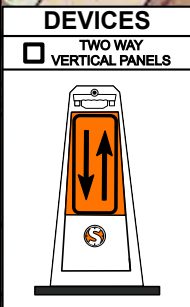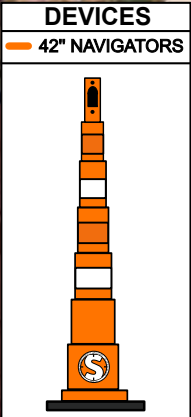


MATCH LINE #2

MATCH LINE

MATCH LINE #2

MATCH LINE



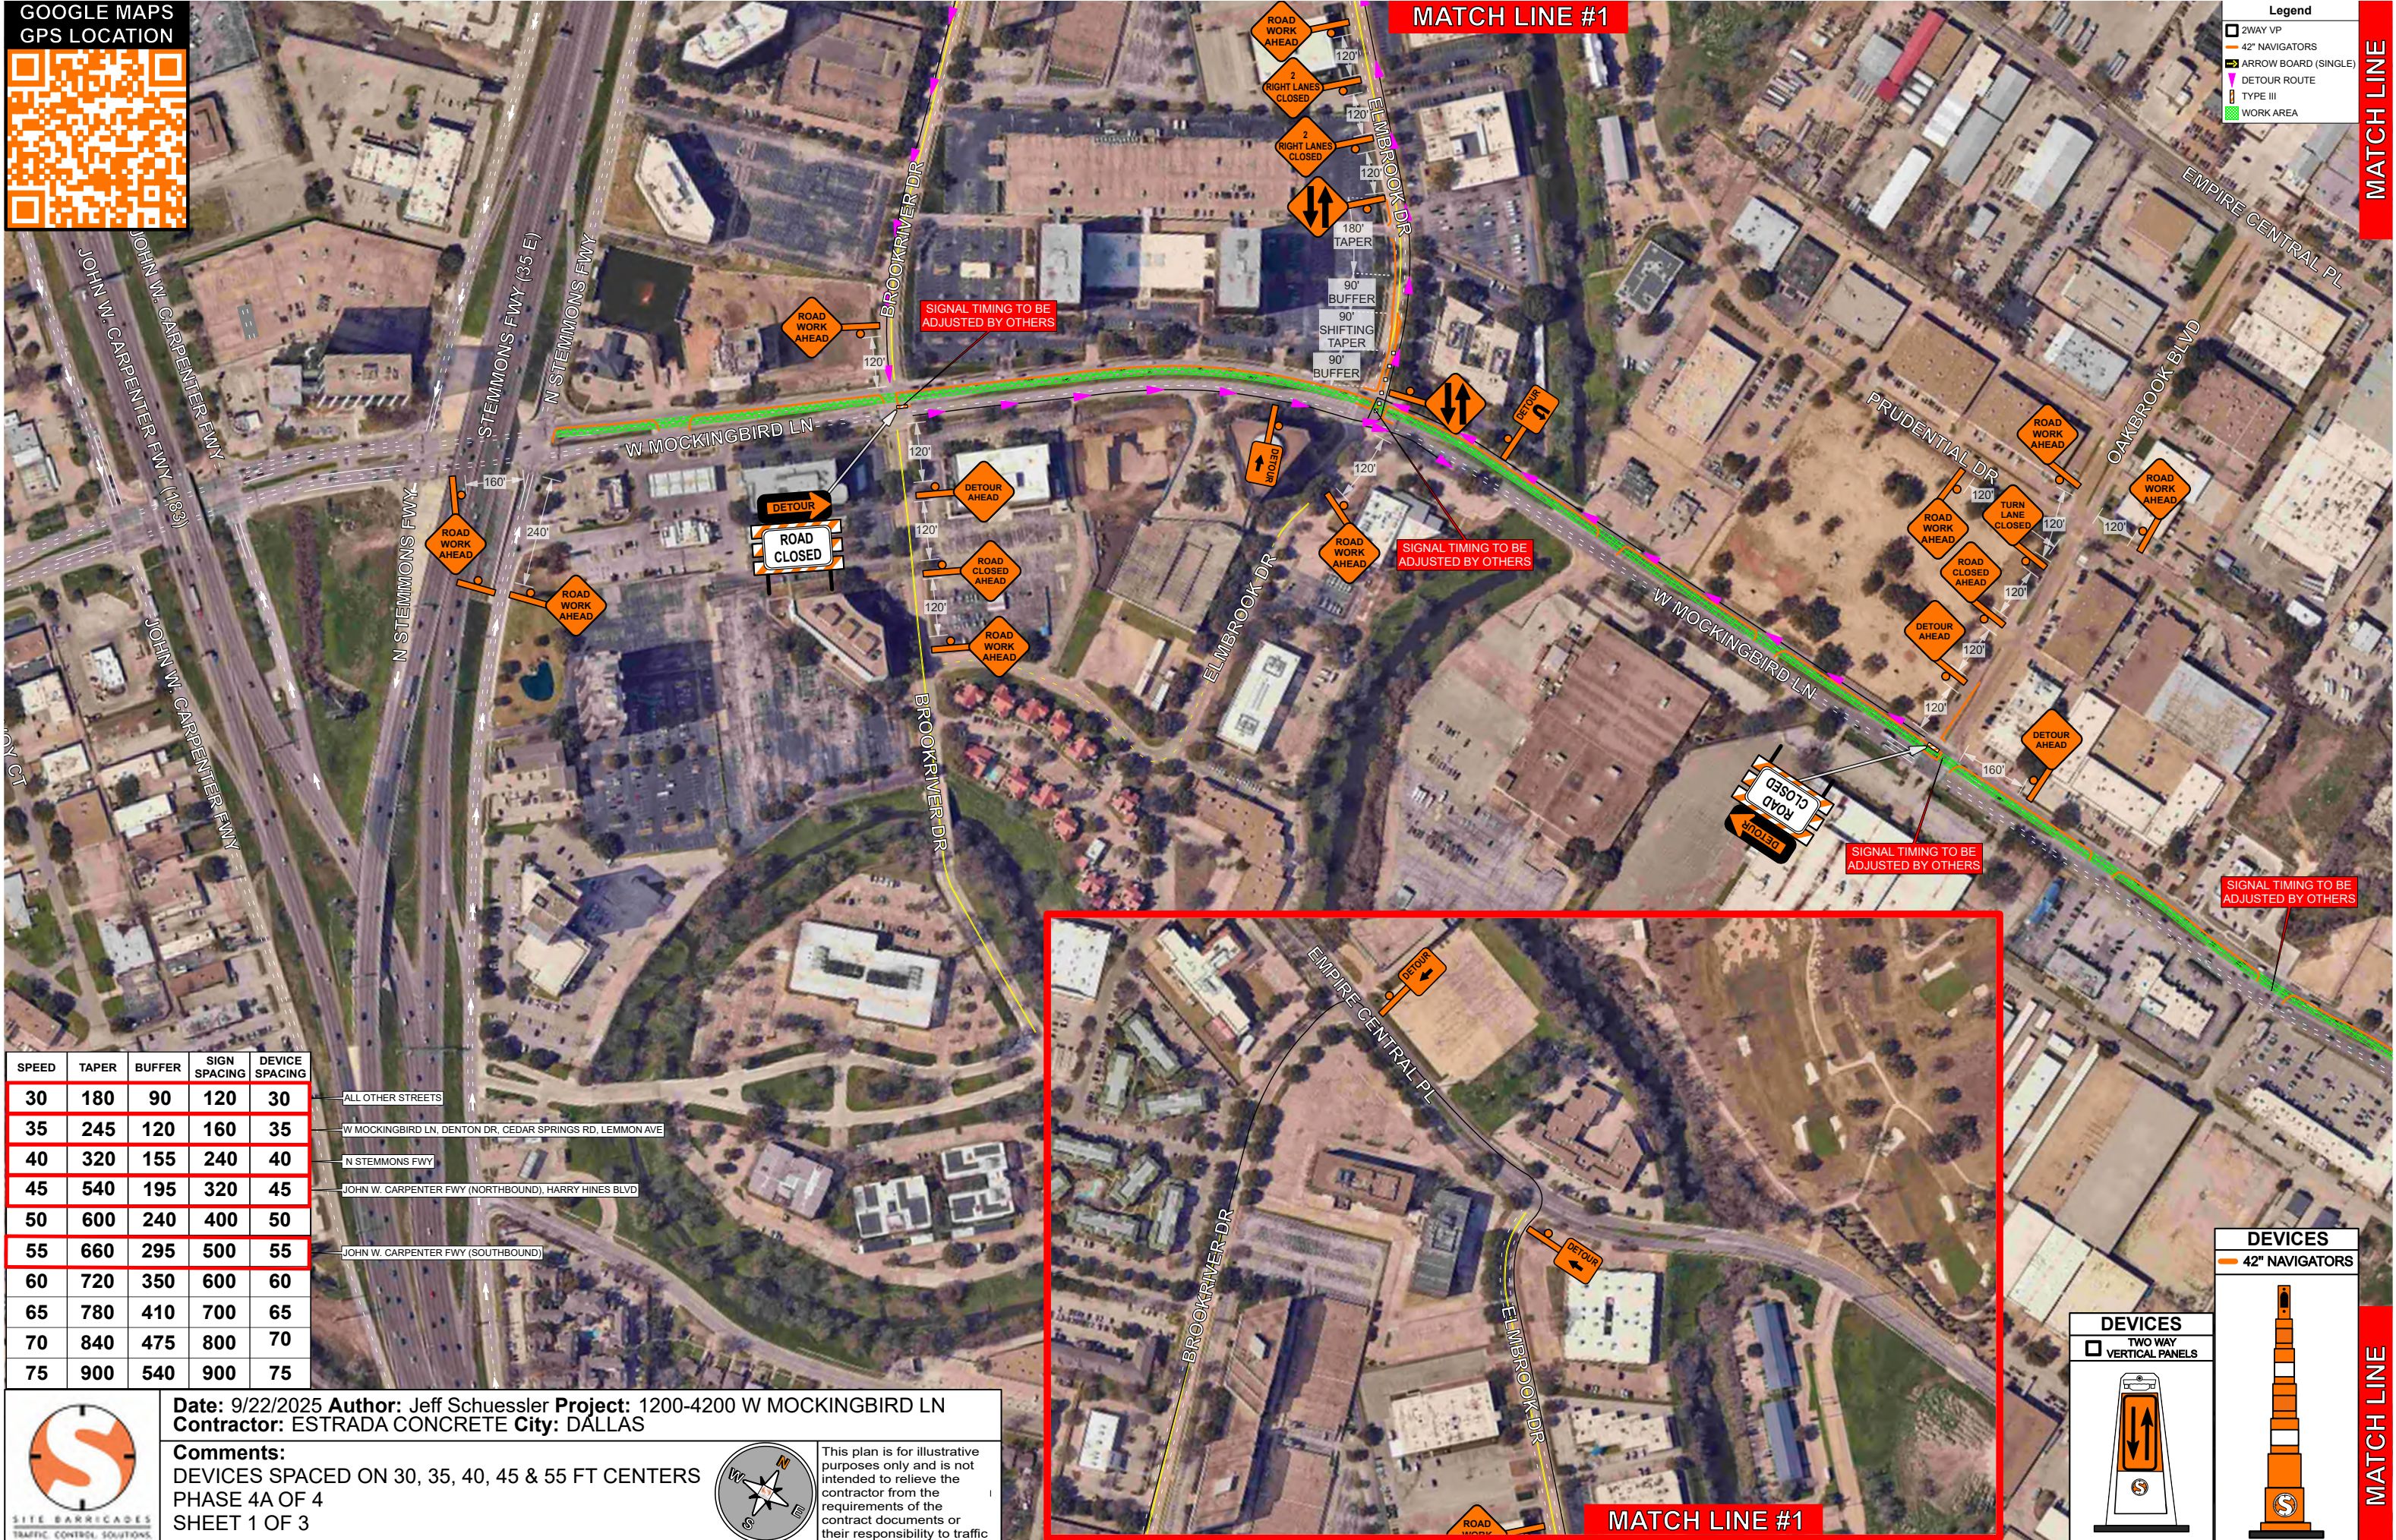

SPEED	TAPER	BUFFER	SIGN SPACING	DEVICE SPACING
30	180	90	120	30
35	245	120	160	35
40	320	155	240	40
45	540	195	320	45
50	600	240	400	50
55	660	295	500	55
60	720	350	600	60
65	780	410	700	65
70	840	475	800	70
75	900	540	900	75

- ALL OTHER STREETS
- W MOCKINGBIRD LN, DENTON DR, CEDAR SPRINGS RD, LEMMON AVE
- N STEMMONS FWY
- JOHN W. CARPENTER FWY (NORTHBOUND), HARRY HINES BLVD
- JOHN W. CARPENTER FWY (SOUTHBOUND)

**Date:** 9/22/2025 **Author:** Jeff Schuessler **Project:** 1200-4200 W MOCKINGBIRD LN  
**Contractor:** ESTRADA CONCRETE **City:** DALLAS

**Comments:**  
DEVICES SPACED ON 30, 35, 40, 45 & 55 FT CENTERS  
PHASE 4A OF 4  
SHEET 1 OF 3

This plan is for illustrative purposes only and is not intended to relieve the contractor from the requirements of the contract documents or their responsibility to traffic

**DEVICES**


☐ TWO WAY

☐ VERTICAL PANELS

**DEVICES**

☐ 42" NAVIGATORS



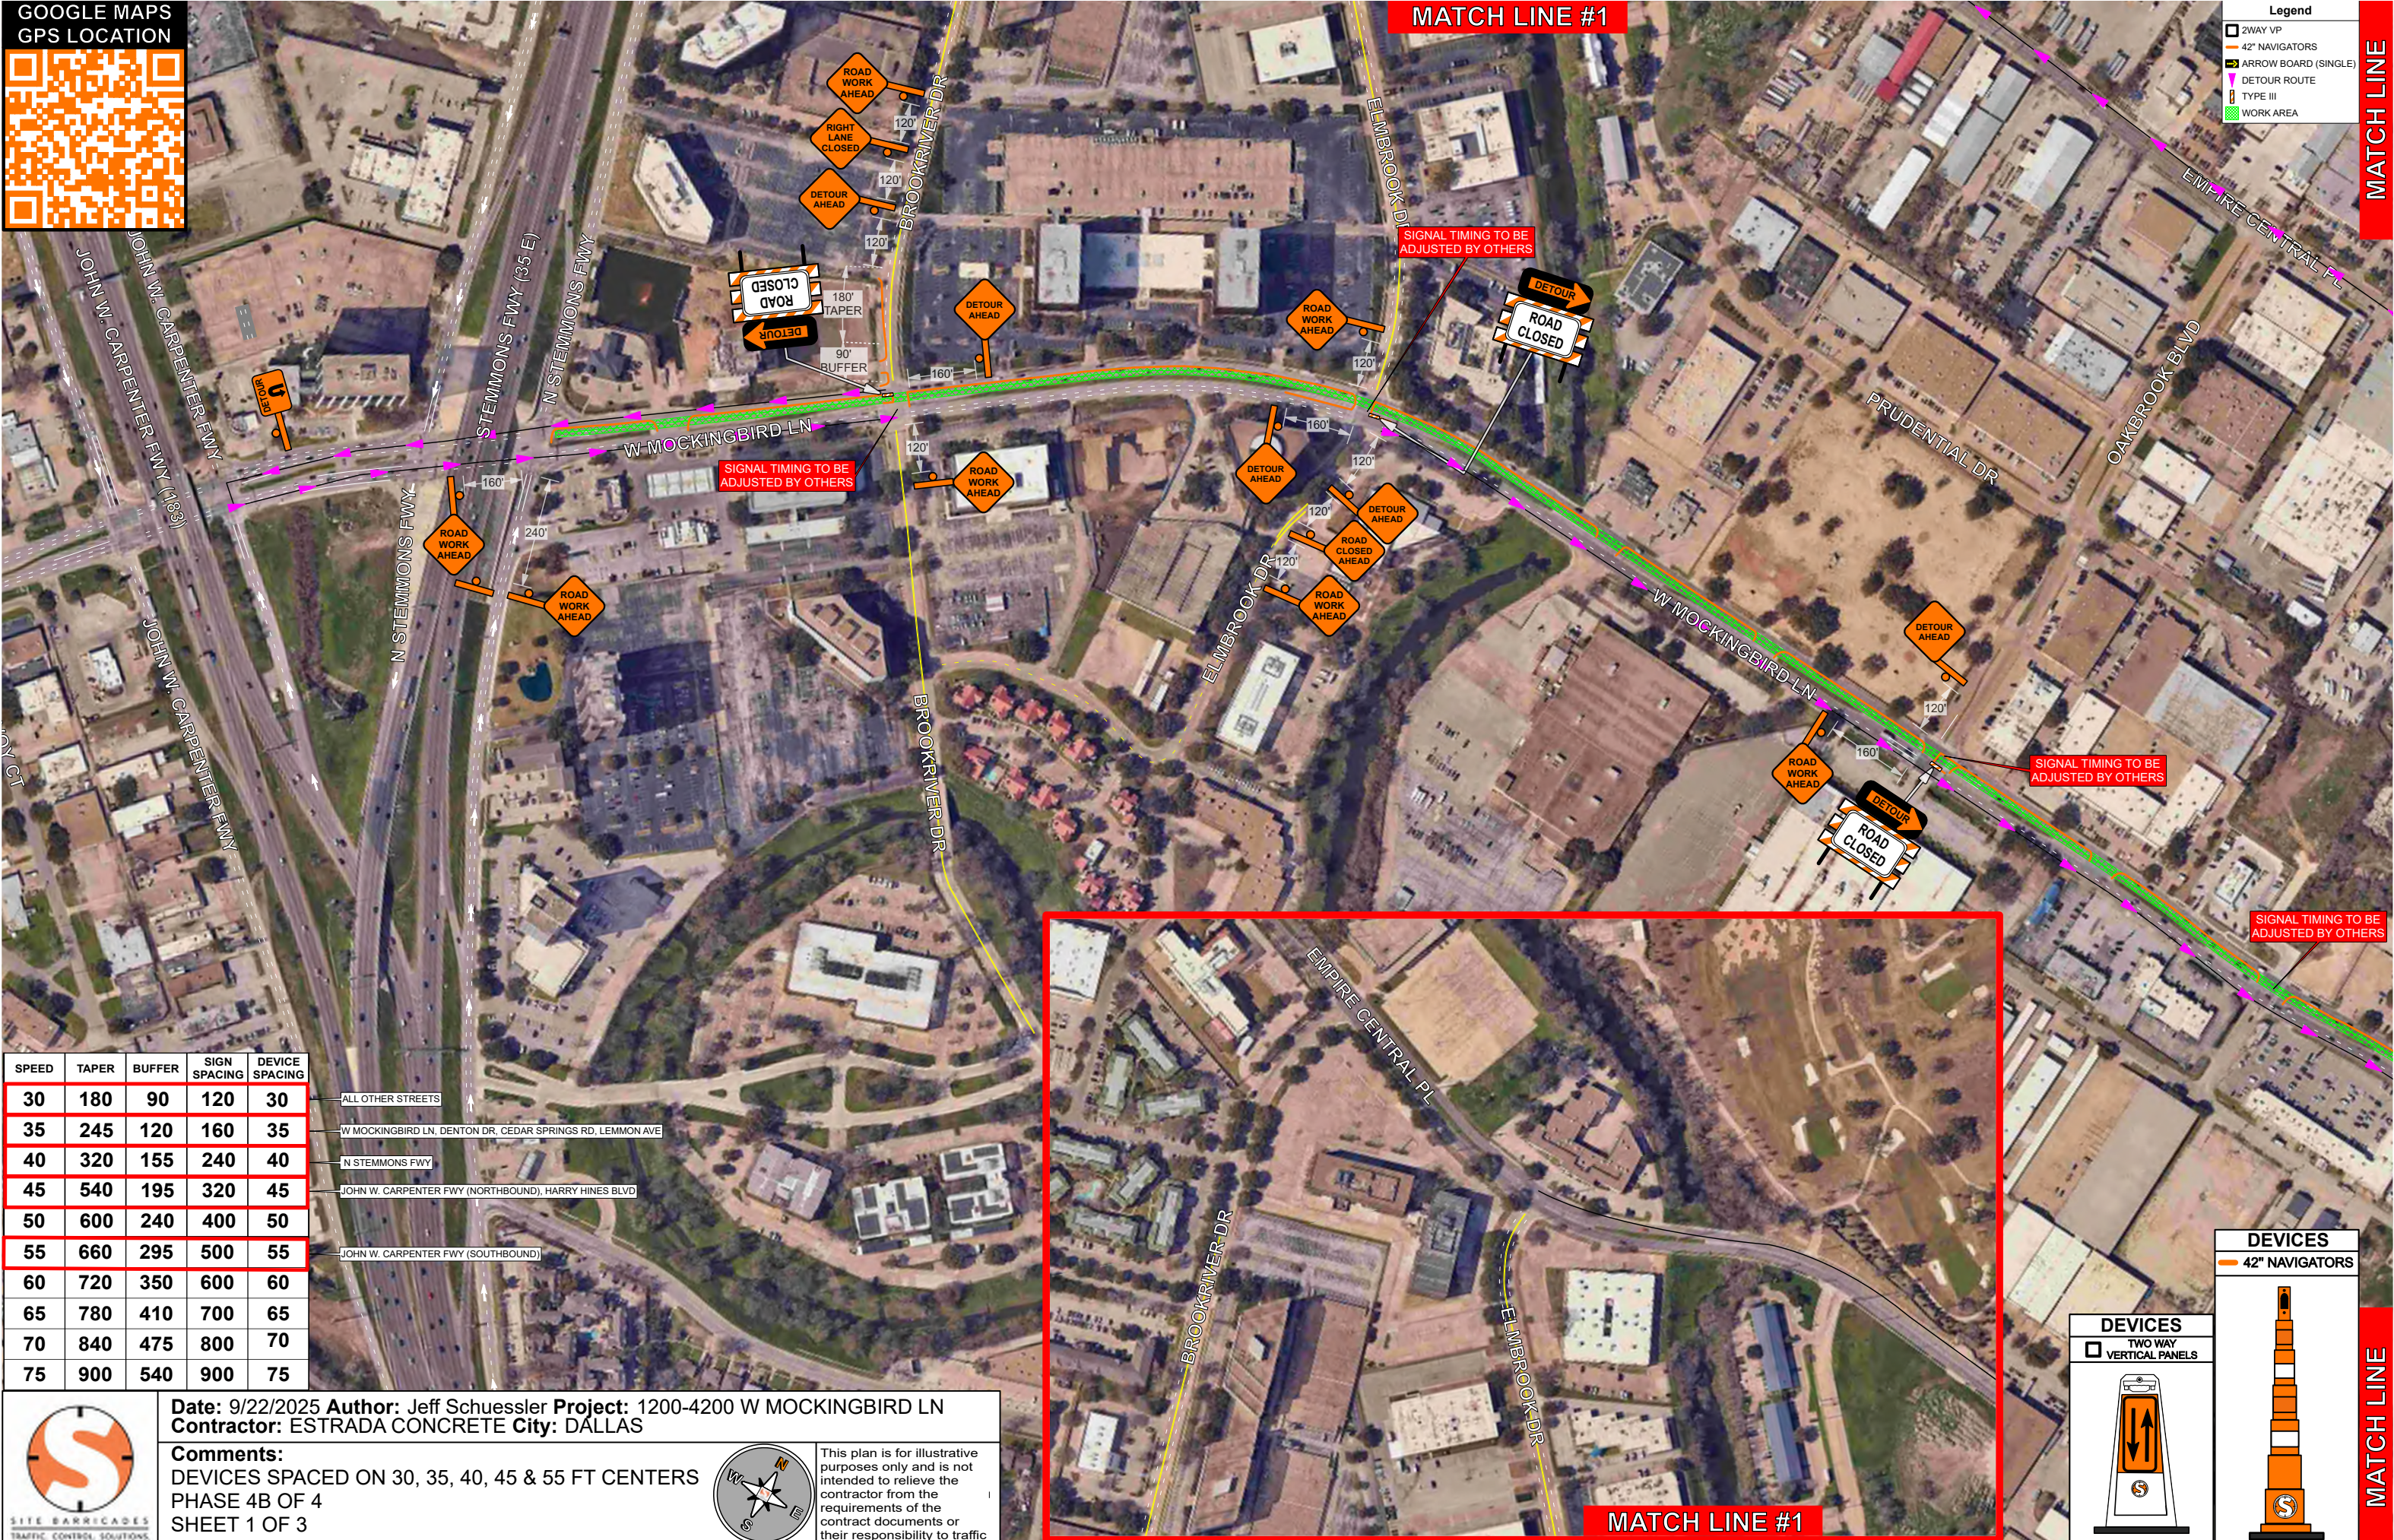

SPEED	TAPER	BUFFER	SIGN SPACING	DEVICE SPACING
30	180	90	120	30
35	245	120	160	35
40	320	155	240	40
45	540	195	320	45
50	600	240	400	50
55	660	295	500	55
60	720	350	600	60
65	780	410	700	65
70	840	475	800	70
75	900	540	900	75

- ALL OTHER STREETS
- W MOCKINGBIRD LN, DENTON DR, CEDAR SPRINGS RD, LEMMON AVE
- N STEMMONS FWY
- JOHN W. CARPENTER FWY (NORTHBOUND), HARRY HINES BLVD
- JOHN W. CARPENTER FWY (SOUTHBOUND)

**Date:** 9/22/2025 **Author:** Jeff Schuessler **Project:** 1200-4200 W MOCKINGBIRD LN  
**Contractor:** ESTRADA CONCRETE **City:** DALLAS



**Comments:**  
DEVICES SPACED ON 30, 35, 40, 45 & 55 FT CENTERS  
PHASE 4B OF 4  
SHEET 1 OF 3

This plan is for illustrative purposes only and is not intended to relieve the contractor from the requirements of the contract documents or their responsibility to traffic

- Legend
- 2WAY VP
  - 42" NAVIGATORS
  - ARROW BOARD (SINGLE)
  - DETOUR ROUTE
  - TYPE III
  - WORK AREA

MATCH LINE

- DEVICES
- 42" NAVIGATORS

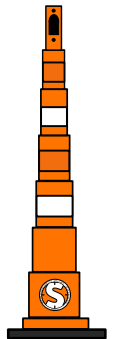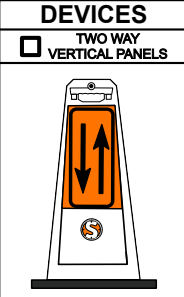

MATCH LINE





MATCH LINE



**Date:** 9/22/2025 **Author:** Jeff Schuessler **Project:** 1200-4200 W MOCKINGBIRD LN  
**Contractor:** ESTRADA CONCRETE **City:** DALLAS

**Comments:**  
DEVICES SPACED ON 30, 35, 40, 45 & 55 FT CENTERS  
PHASE 4B OF 4  
SHEET 2 OF 3

This plan is for illustrative purposes only and is not intended to relieve the contractor from the requirements of the contract documents or their responsibility to traffic

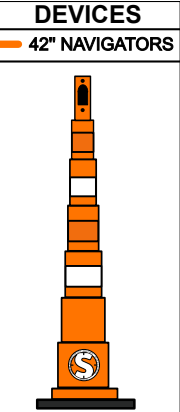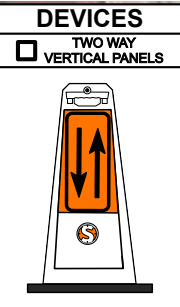

MATCH LINE

MATCH LINE

- Legend**
- 2WAY VP
  - 42" NAVIGATORS
  - ARROW BOARD (SINGLE)
  - DETOUR ROUTE
  - TYPE III
  - WORK AREA


MATCH LINE #2

MATCH LINE



MATCH LINE


MATCH LINE

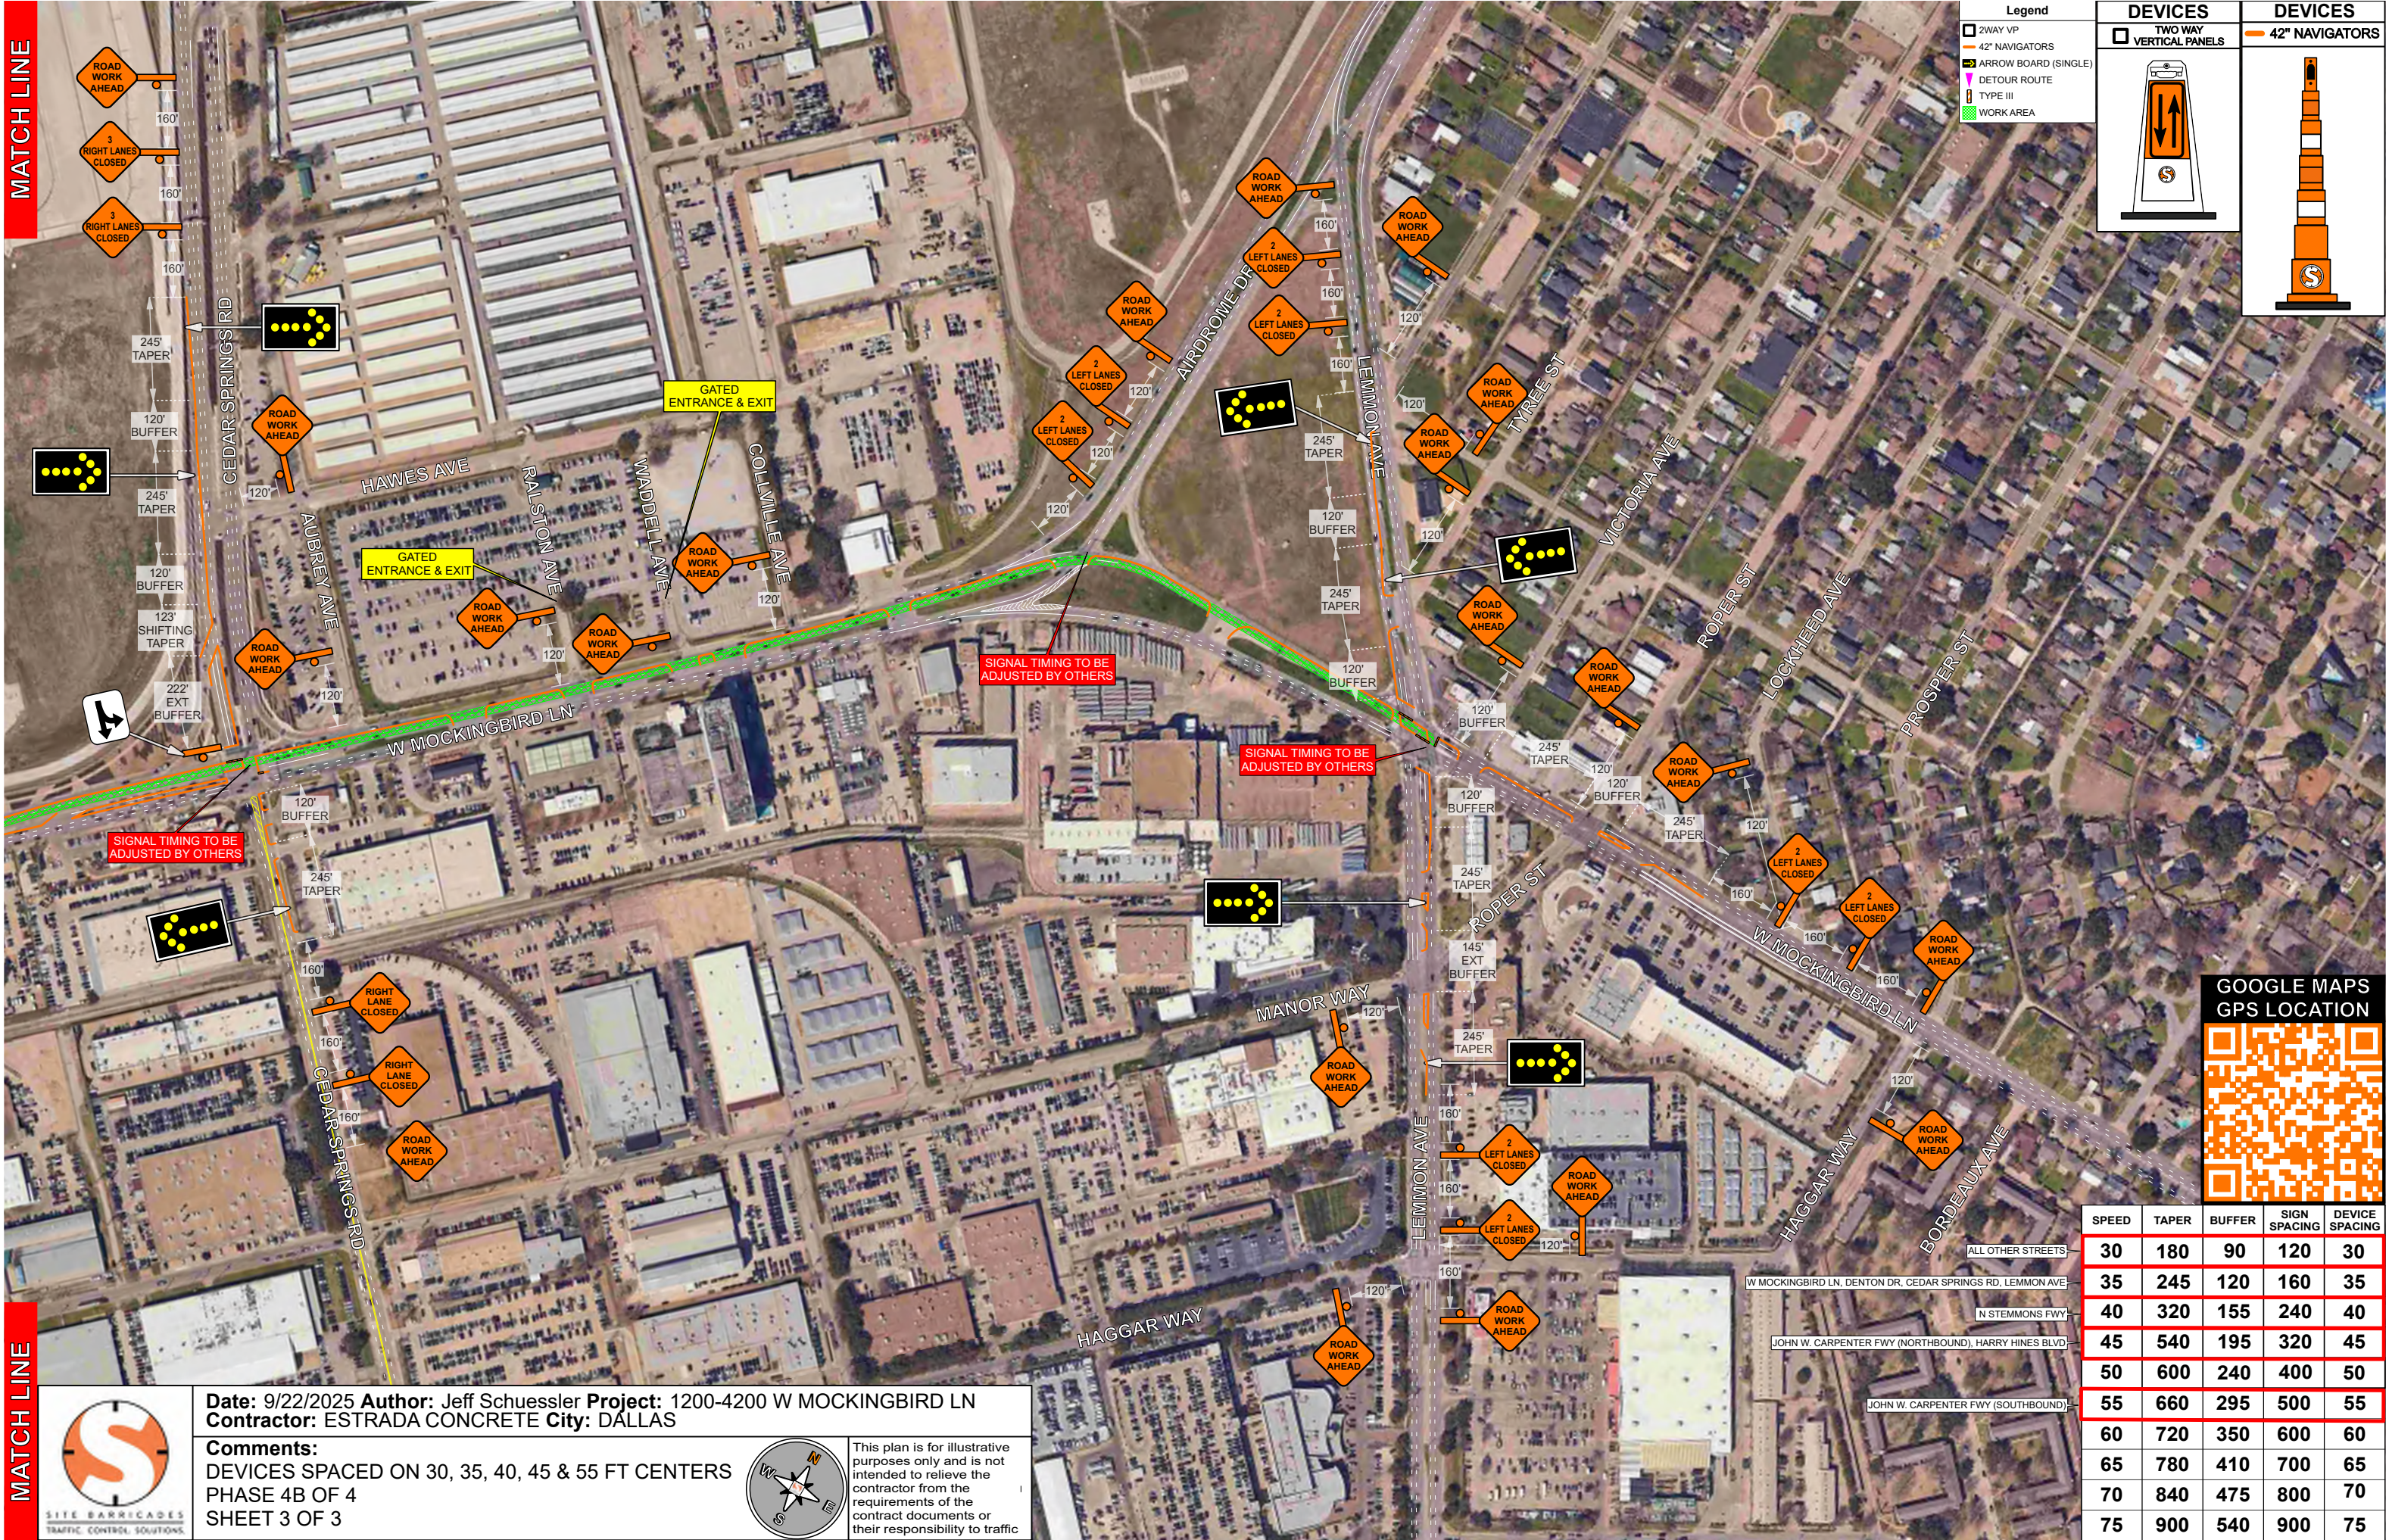

**Date:** 9/22/2025 **Author:** Jeff Schuessler **Project:** 1200-4200 W MOCKINGBIRD LN  
**Contractor:** ESTRADA CONCRETE **City:** DALLAS

**Comments:**  
DEVICES SPACED ON 30, 35, 40, 45 & 55 FT CENTERS  
PHASE 4B OF 4  
SHEET 3 OF 3

This plan is for illustrative purposes only and is not intended to relieve the contractor from the requirements of the contract documents or their responsibility to traffic

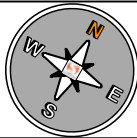

	SPEED	TAPER	BUFFER	SIGN SPACING	DEVICE SPACING
ALL OTHER STREETS	30	180	90	120	30
W MOCKINGBIRD LN, DENTON DR, CEDAR SPRINGS RD, LEMMON AVE	35	245	120	160	35
N STEMMONS FWY	40	320	155	240	40
JOHN W. CARPENTER FWY (NORTHBOUND), HARRY HINES BLVD	45	540	195	320	45
	50	600	240	400	50
JOHN W. CARPENTER FWY (SOUTHBOUND)	55	660	295	500	55
	60	720	350	600	60
	65	780	410	700	65
	70	840	475	800	70
	75	900	540	900	75



MATCH LINE

SPEED	TAPER	BUFFER	SIGN SPACING	DEVICE SPACING
30	180	90	120	30
35	245	120	160	35
40	320	155	240	40
45	540	195	320	45
50	600	240	400	50
55	660	295	500	55
60	720	350	600	60
65	780	410	700	65
70	840	475	800	70
75	900	540	900	75

- ALL OTHER STREETS
- W MOCKINGBIRD LN, DENTON DR, CEDAR SPRINGS RD, LEMMON AVE
- N STEMMONS FWY
- JOHN W. CARPENTER FWY (NORTHBOUND), HARRY HINES BLVD
- JOHN W. CARPENTER FWY (SOUTHBOUND)

DEVICES

BARRELS

DEVICES

TWO WAY VERTICAL PANELS

DEVICES

42" NAVIGATORS

MATCH LINE

Legend

2WAY VP

42" NAVIGATORS

ARROW BOARD (SINGLE)

BARRELS

DETOUR ROUTE


TYPE III

WORK AREA



Date: 9/22/2025 Author: Jeff Schuessler Project: 1200-4200 W MOCKINGBIRD LN Contractor: ESTRADA CONCRETE City: DALLAS

Comments:  
DEVICES SPACED ON 30, 35, 40, 45 & 55 FT CENTERS  
PHASE 3B OF 4  
SHEET 3 OF 3

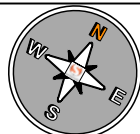

This plan is for illustrative purposes only and is not intended to relieve the contractor from the requirements of the contract documents or their responsibility to traffic

GOOGLE MAPS  
GPS LOCATION

