
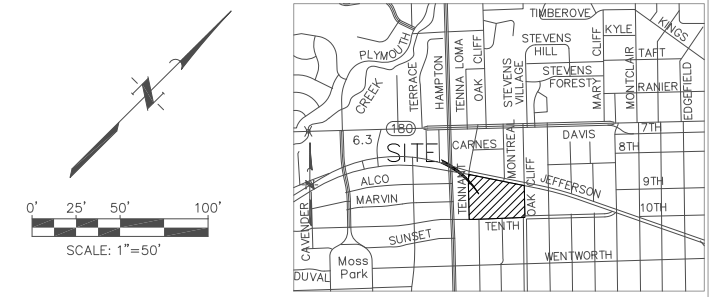


SUNSET HIGH SCHOOL

2120 West Jefferson Blvd, Dallas, Texas 75208 District No. 7

Appendix C

CORGAN ■

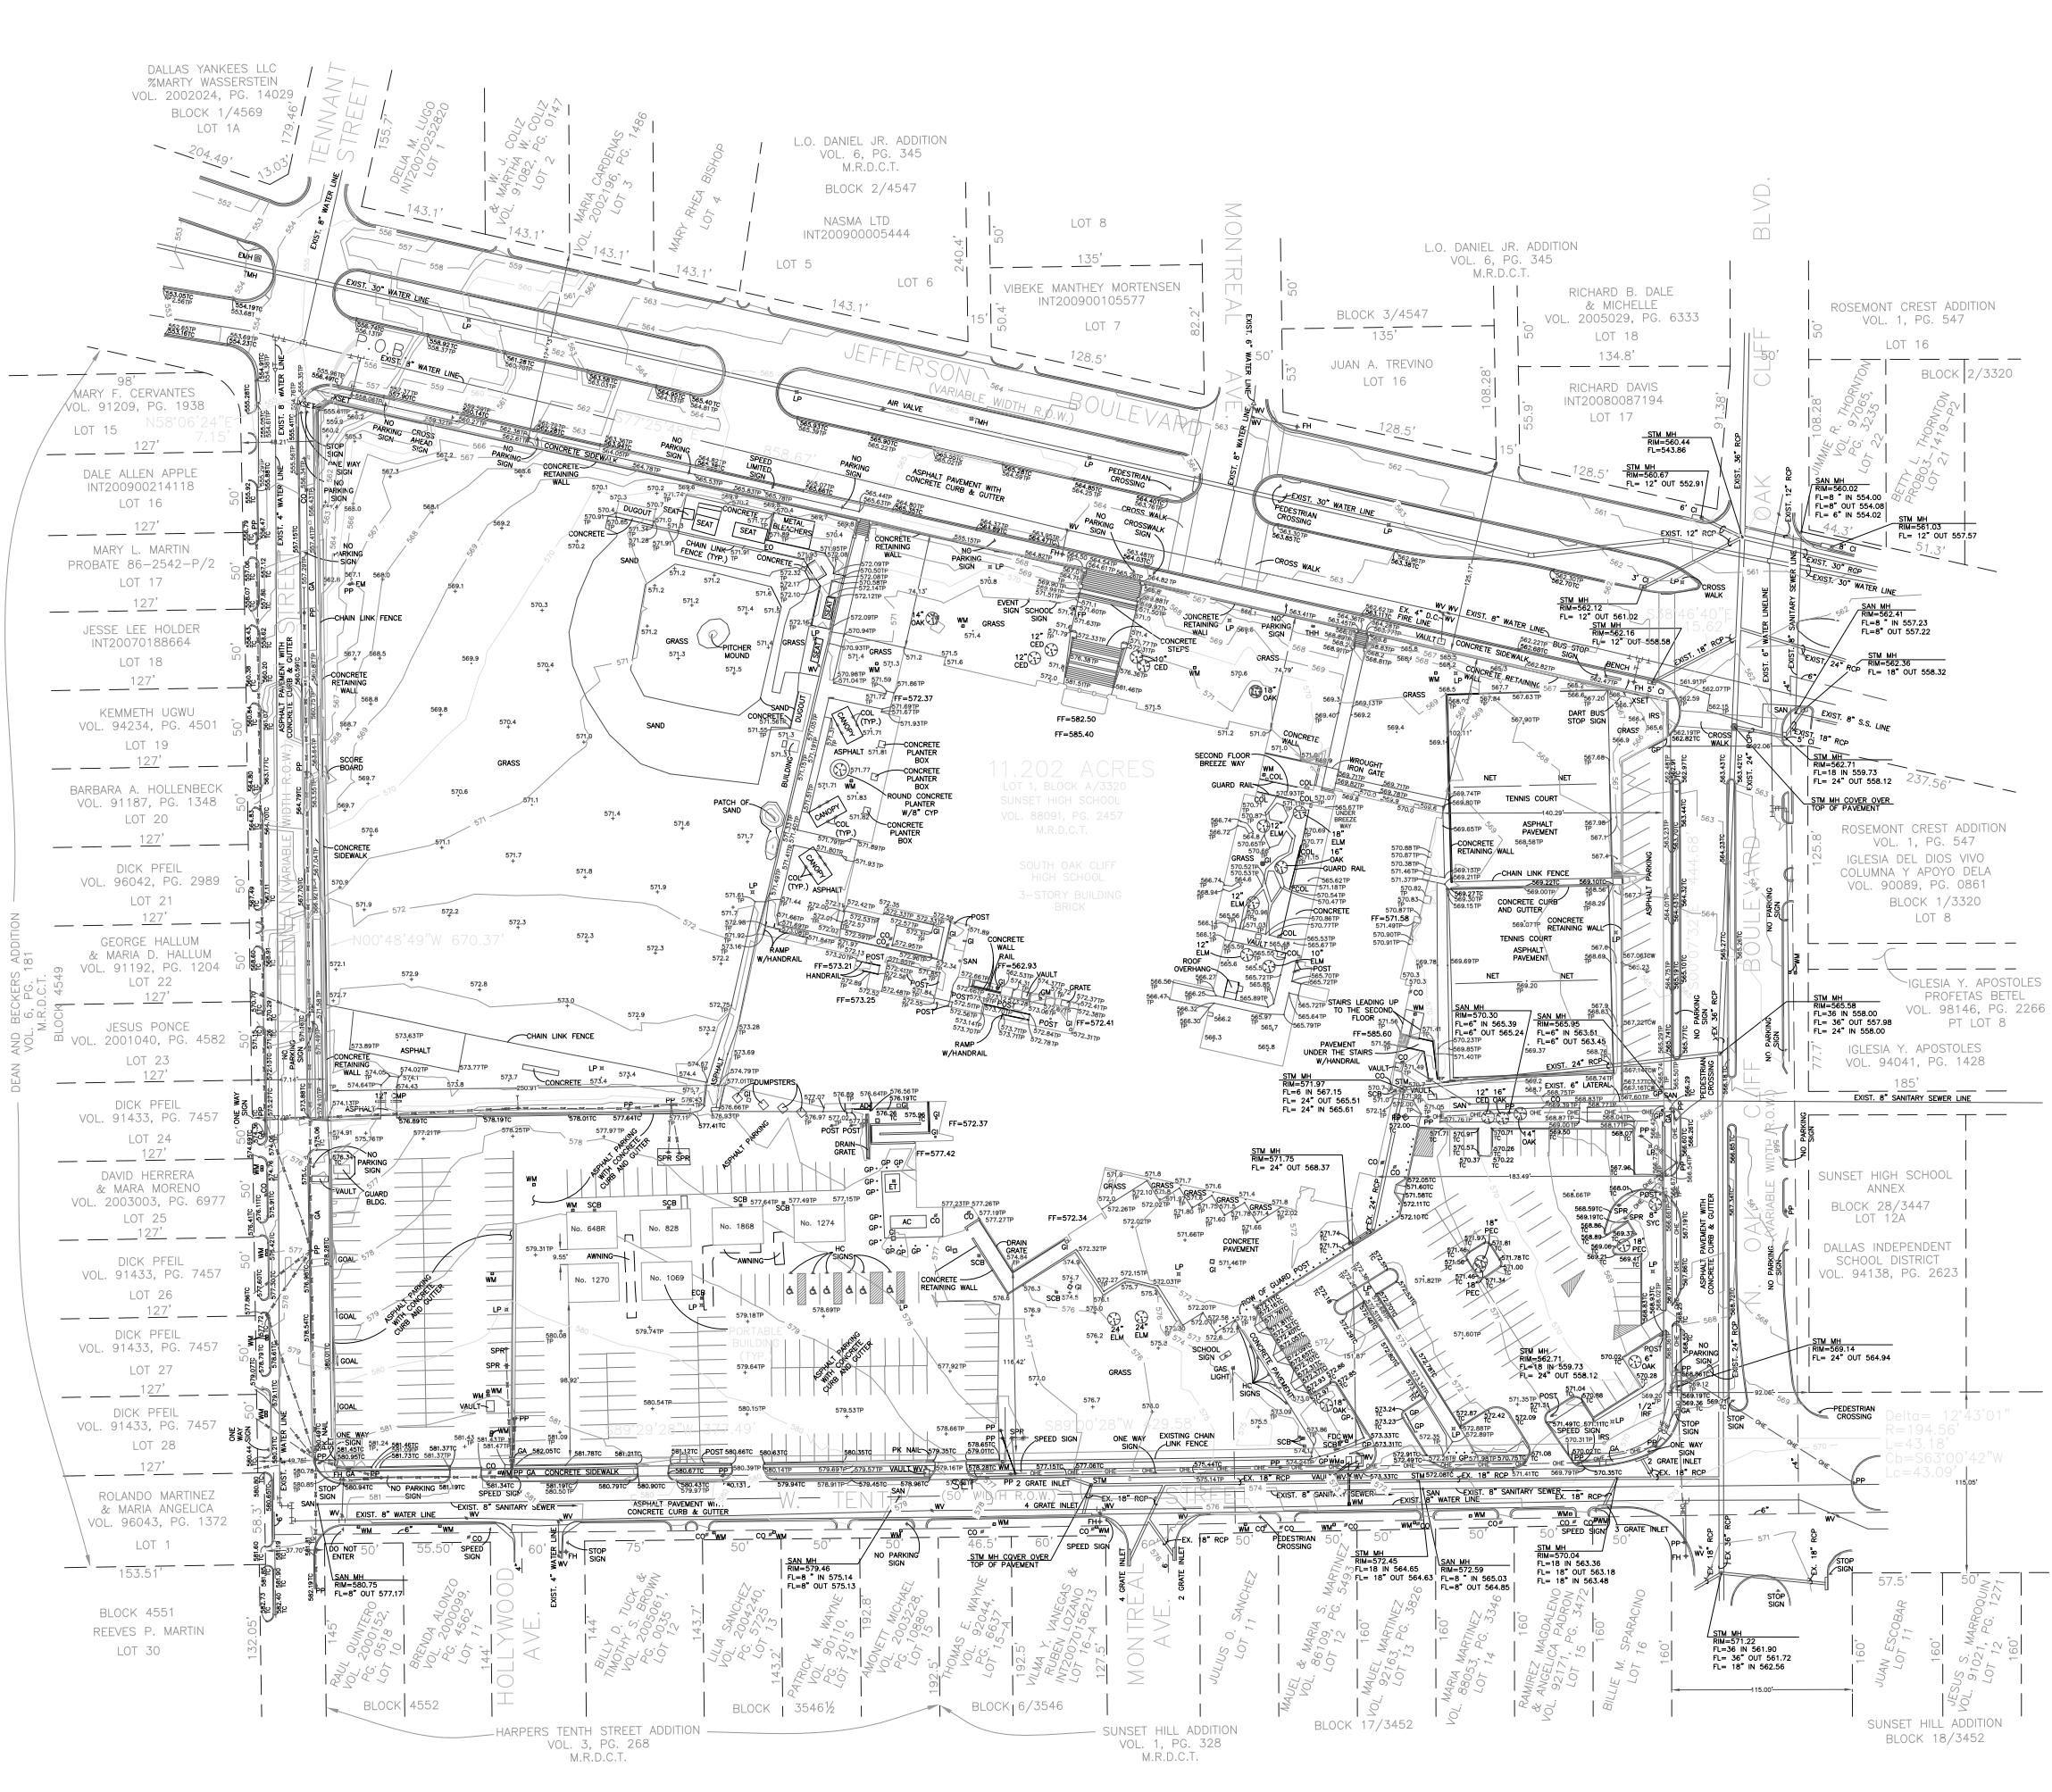

- POB = POINT OF BEGINNING
D.R.D.C.T. = DEED RECORDS, DALLAS COUNTY, TEXAS
P.R.D.C.T. = PLAT RECORDS, DALLAS COUNTY, TEXAS
M.R.D.C.T. = MAP RECORDS, DALLAS COUNTY, TEXAS
INT = INSTRUMENT NUMBER
TC = TOP OF CURB
TP = TOP OF PAVEMENT
G = GUTTER
+ 449.27 = NAUTRAL GROUND SHOT
EA = EDGE OF ASPHALT
CONC. = CONCRETE
AC = AIR CONDITIONER
TSP = TRAFFIC SIGNAL POLE
TSB = TRAFFIC SIGNAL BOX
THH = TELEPHONE HANDHOLE
ECB = ELECTRIC CONTROL BOX
EB = ELECTRIC BOX
EG = EDGE OF GRAVEL
EM = ELECTRIC METER
ET = ELECTRIC TRANSFORMER
FDC = FIRE DEPARTMENT CONNECTION
FF = FINISHED FLOOR
FH = FIRE HYDRANT
GM = GAS METER
GMH = GAS MANHOLE
GP = GUARD POST
GR = GUARD RAIL
HW = HARDWOOD
IRS = 5/8" IRON ROD WITH YELLOW CAP MARKED "COTTON SURVEYING" SET
IRF = IRON ROD FOUND
IRFC = IRON ROD WITH CAP FOUND
FND = FOUND
LP = LIGHT POLE
PP W/EM = POWER POLE WITH ELECTRIC METER
OHE = OVERHEAD POWERLINE
PP = POWER POLE
- SP = ELECTRIC SERVICE POLE
SRP = SERVICE POLE RACK
GUY = GUY WIRE ANCHOR
CO = CLEANOUT
GT = GREASE TRAP
SCB = SPRINKLER CONTROL BOX
STM MH = STORM SEWER MANHOLE
GI = GRATE INLET
COL = COLUMN
T = TREES
WM = WATER METER
WMH = WATER MANHOLE
WV = WATER VALVE
XCUT = X CHISELED IN CONCRETE
HAC = HACKBERRY
CM = CRAPE MYRTLE
GUM = SWEET GUM

STANDARD LAND SURVEY
TOPOGRAPHICAL SURVEY
ORG-018 SUNSET
HIGH SCHOOL
LOT 1, BLOCK A/3320
BEING 11.202 ACRES
IN THE
ELLIS C. THOMAS SURVEY
ABSTRACT NO. 1465
CITY OF DALLAS
DALLAS COUNTY, TEXAS
NOVEMBER 2009

JC JONES & CARTER, INC.
ENGINEERS • PLANNERS • SURVEYORS
Texas Board of Professional Engineers Registration No. F-439
3030 LBJ Freeway, Suite 910 Dallas, Texas 75234 (972) 488-3880

DALLAS INDEPENDENT SCHOOL DISTRICT
3700 ROSS AVENUE
DALLAS, TEXAS 75204
PHONE: (972) 925-3700