



NORTH
VICINITY MAP
MAPCC 58C

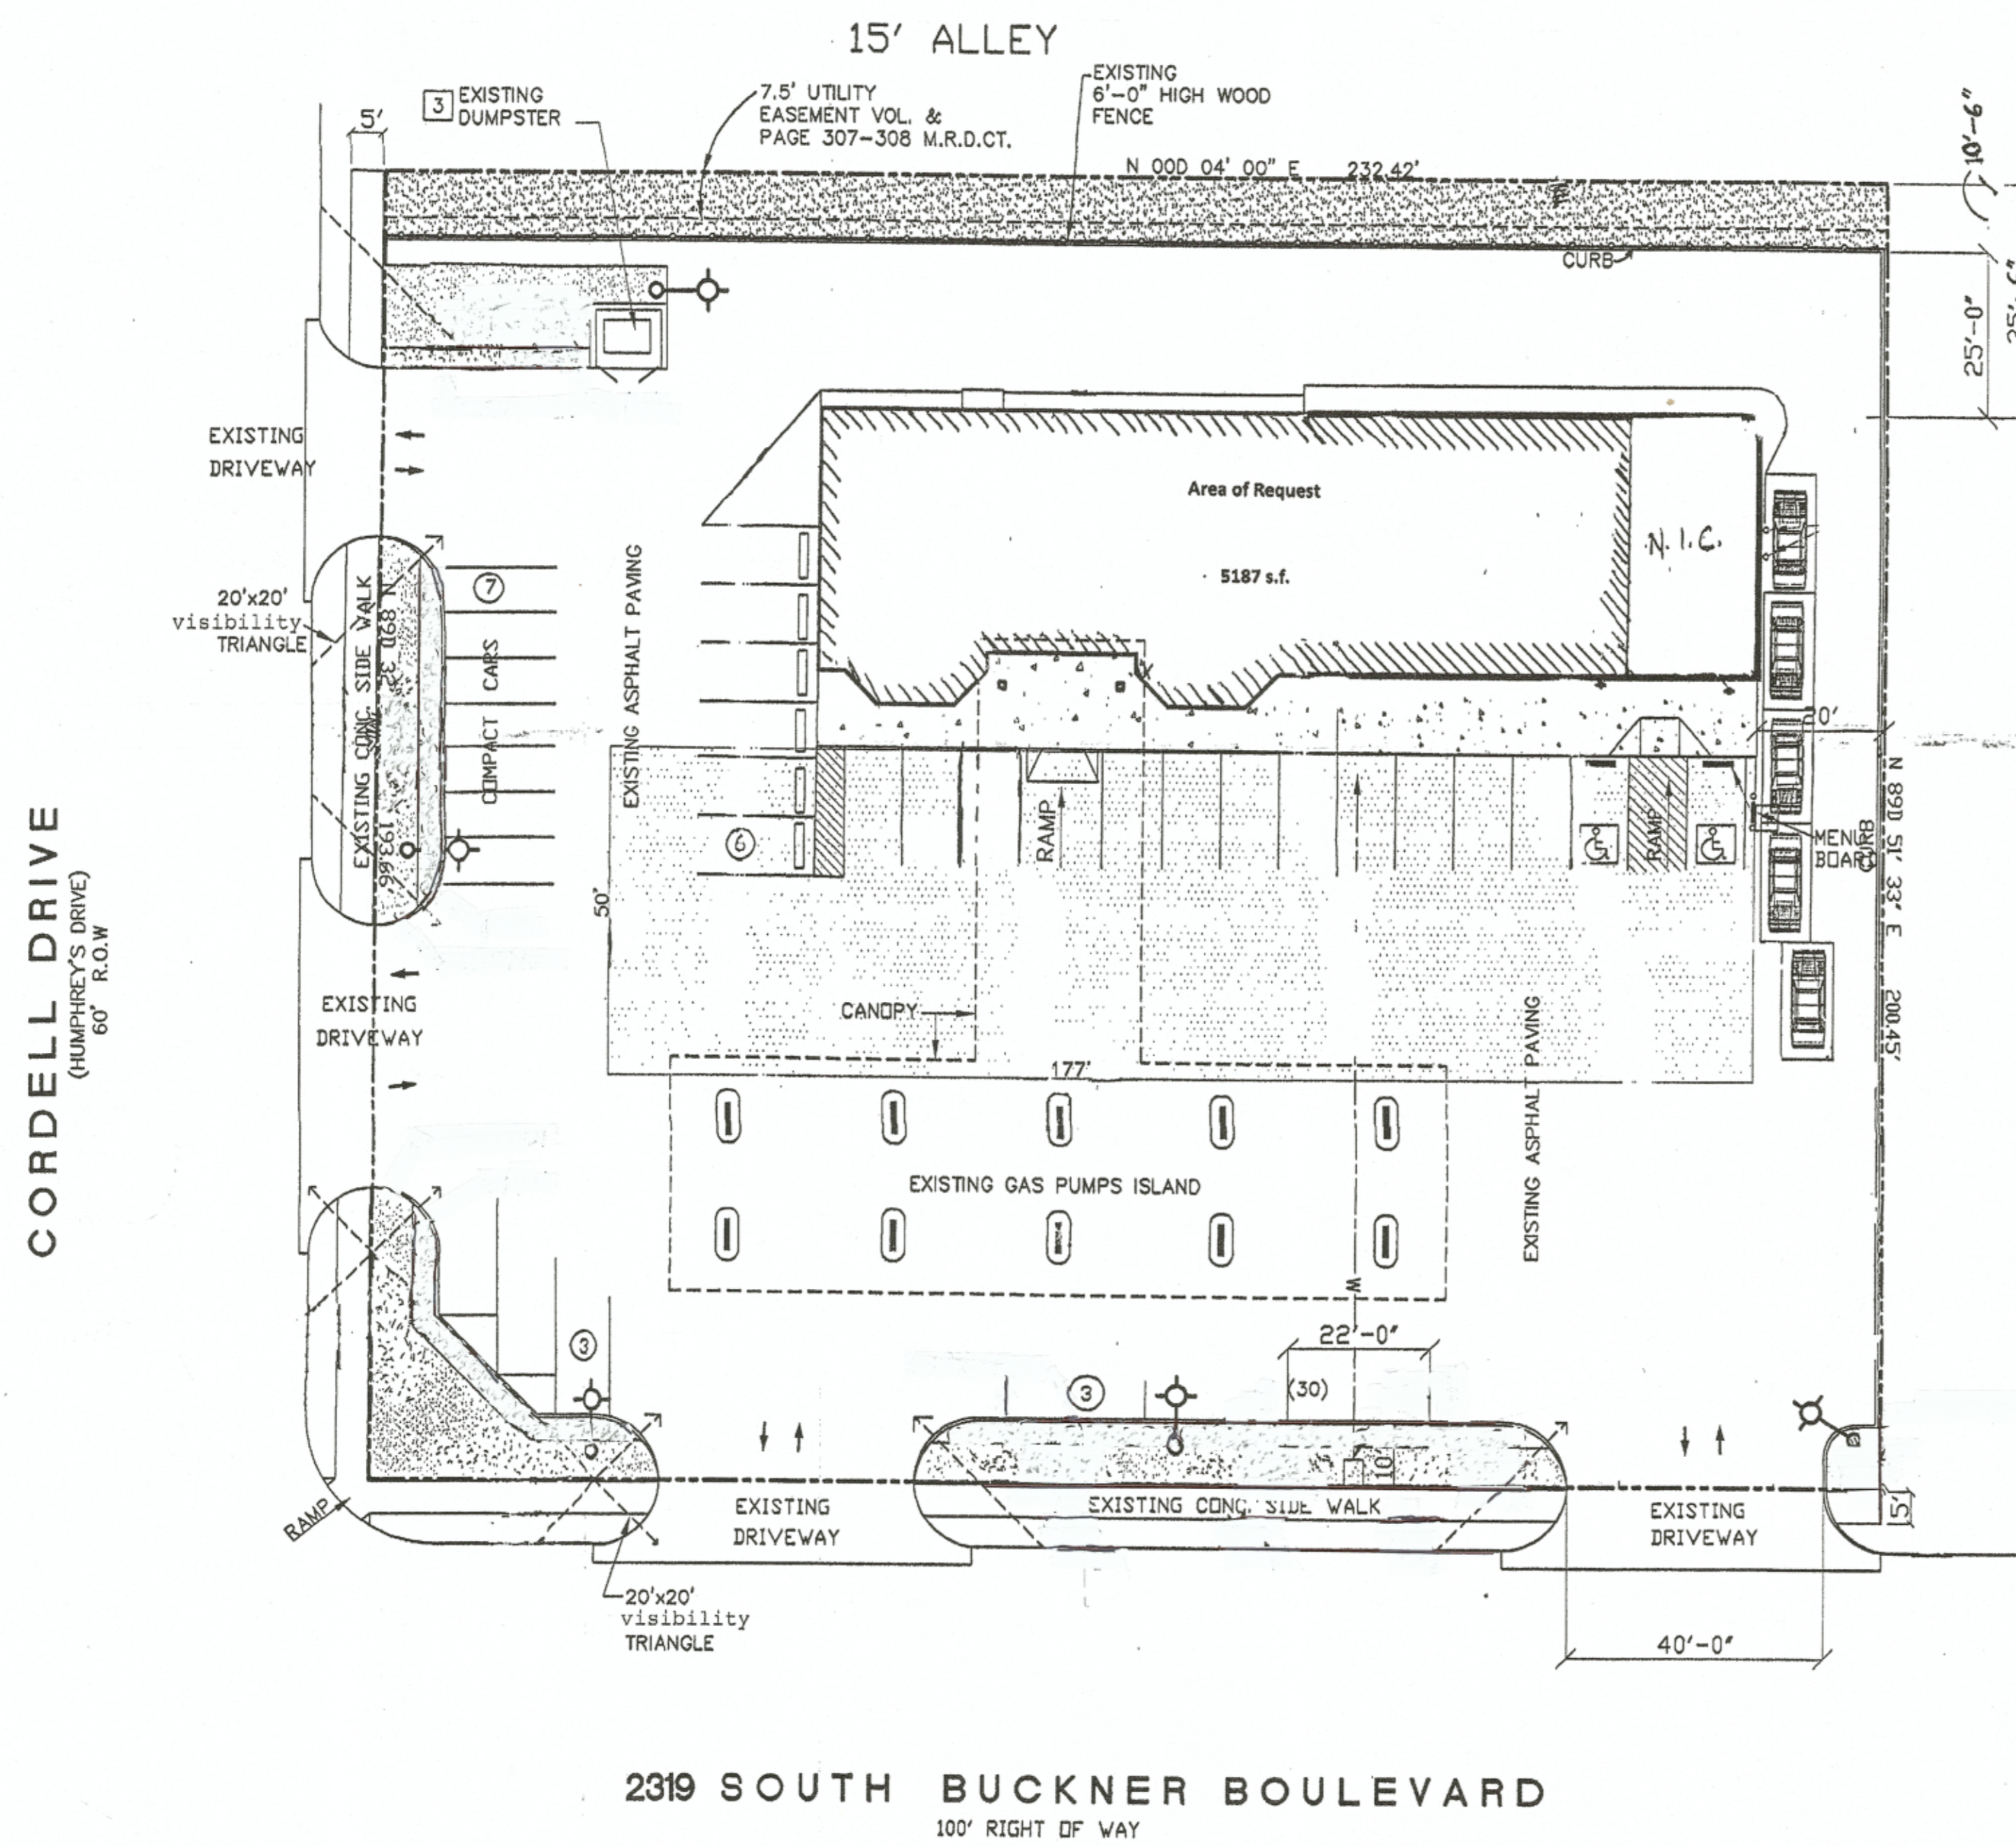

2319 SOUTH BUCKNER BOULEVARD
100' RIGHT OF WAY

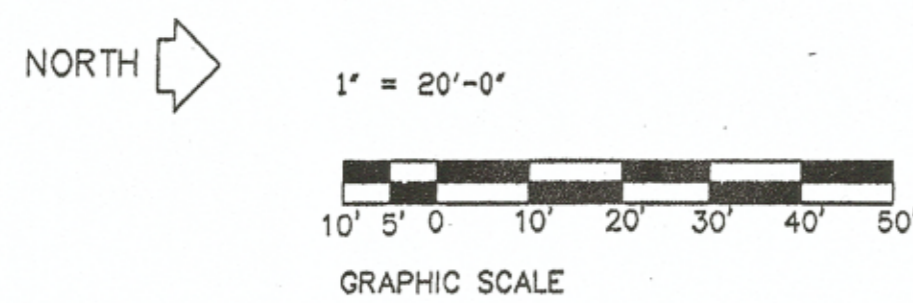

SITE SUMMARY

Zoning: PDD 366 SD-1, D-1, SUP 1900

Uses:

General Merchandise or Food Store greater than 3500 s.f. 5187 s.f.
 Restaurant (take out and delivery only) 800 s.f.

Motor Vehicle Fueling Station

Lot Area: 46,783 s.f.

Lot Coverage: 12.9%

Building Area: 5987 s.f.

Area of Request: 5187 s.f.

Required Parking: 32

Provided Parking: 32

SITE PLAN Z189-226