


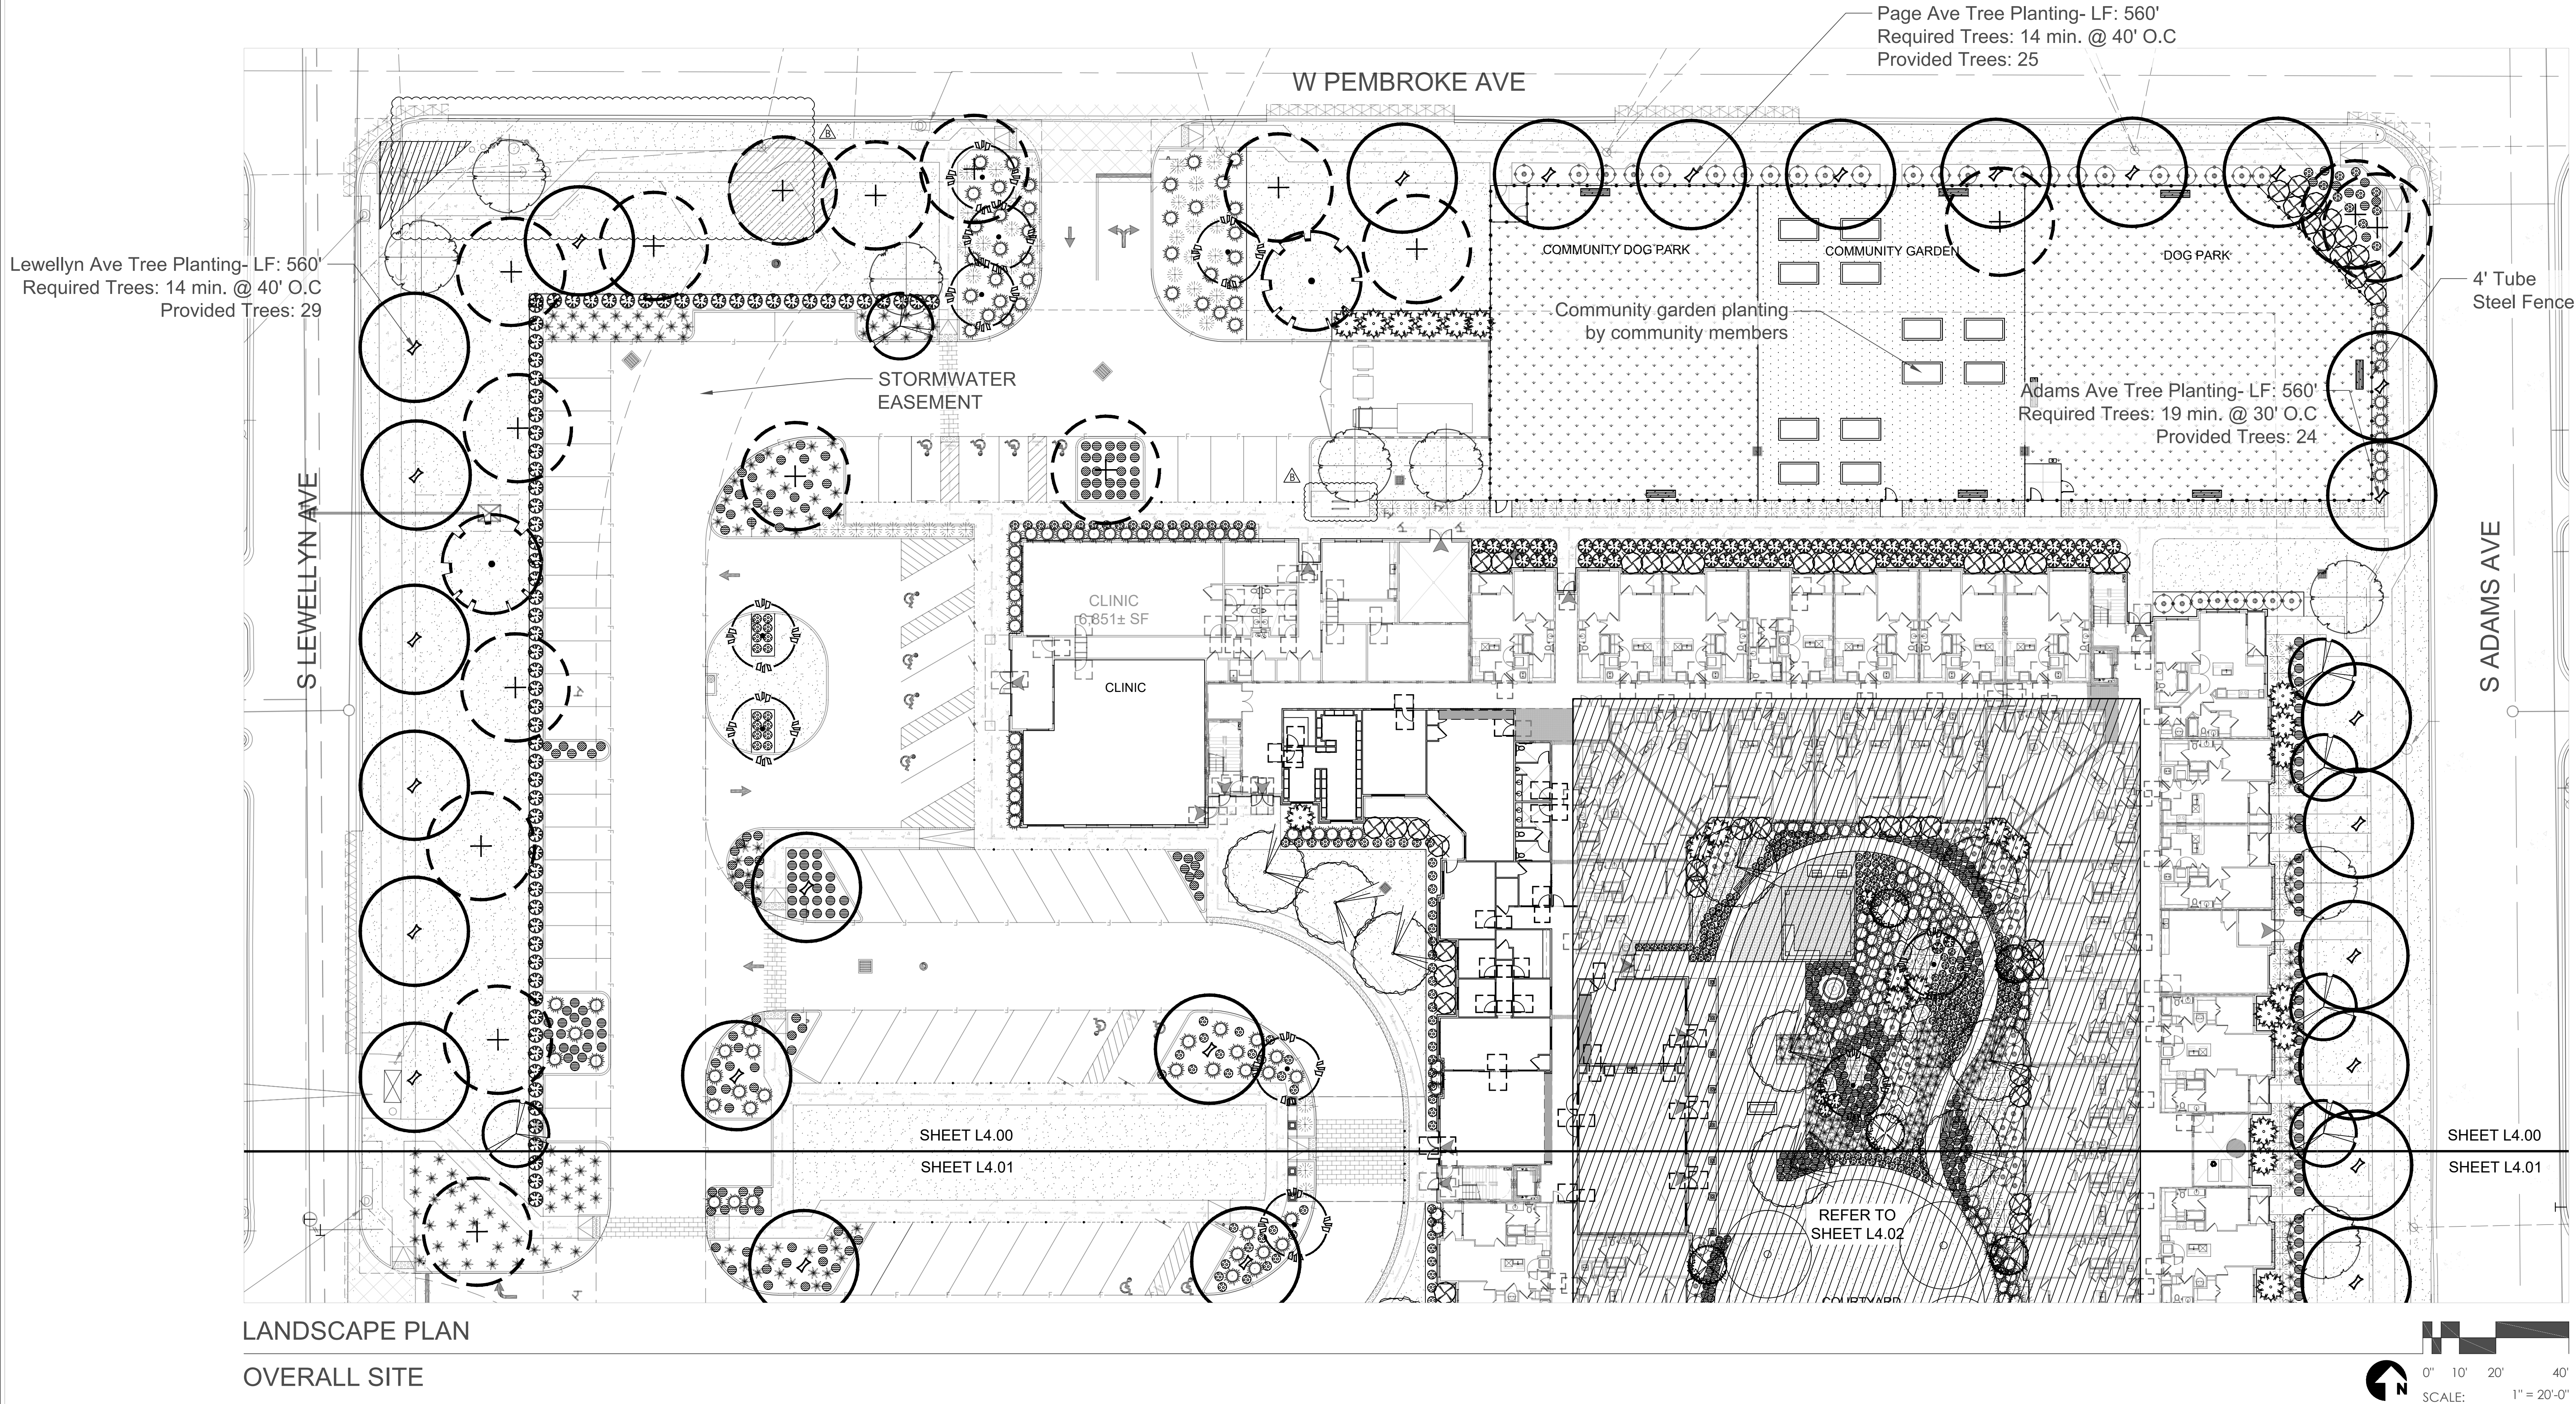

PLANT PALETTE - SITE

CANOPY TREES				
NAME	QTY.	SIZE	CALIPER	COMMENTS
EXISTING TREE TO BE REMOVED	05			
EXISTING TREE TO REMAIN	24			
Ulmus parvifolia CHINESE ELM	37	36" BOX	28" HT. 3" CAL. MIN.	
Cercis canadensis var. texensis TEXAS REDBUD	5	36" BOX	28" HT. 3" CAL. MIN.	
Quercus muhlenbergi CHINQUAPIN OAK	15	36" BOX	20" HT. 3" CAL. MIN.	
Cercis canadensis var. texensis TEXAS REDBUD	25	36" BOX	14" HT. 3" CAL. MIN.	
Sophora secundiflora TEXAS MOUNTAIN LAUREL	7	36" BOX	18" HT. 3" CAL. MIN.	

UNDERSTORY TREES				
NAME	QTY.	SIZE	CALIPER	COMMENTS
Lagerstroemia indica CREPE MYRTLE	20	36" BOX	12" HT. 3" CAL. MIN.	
Cornus sericea RED DOGWOOD	15	36" BOX	20" HT. 3" CAL. MIN.	

SHRUBS				
NAME	QTY.	SIZE	HEIGHT	COMMENTS
Ternstroemia gymnanthera JAPANESE CLEYERA	28	5 GAL.	30" HT.	HEAVY SPECIMENS
Abelia x grandiflora GLOSSY ABELIA	66	5 GAL.	30" HT.	HEAVY SPECIMENS
Cornus sericea RED TWIG DOGWOOD	65	5 GAL.	30" HT.	HEAVY SPECIMENS
Ilex cornuta 'Carissa' CARISSA HOLLY	320	5 GAL.	30" HT.	HEAVY SPECIMENS
Buxus microphylla BOXWOOD	223	5 GAL.	30" HT.	HEAVY SPECIMENS

GRASS				
NAME	QTY.	SIZE	COMMENTS	
Muhlenbergia capillaris PINK MUHLY	172	5 GAL.	12" O.C.	
Cyrtanthus falcatus HOLLY FERN	280	5 GAL.	12" O.C.	

GROUNDCOVERS				
NAME	QTY.	SIZE	SPACING	COMMENTS
Jasminum asiaticum ASIAN JASMINE	194	5 GAL.	12" O.C.	
Liriope muscari 'Big Blue' BIG BLUE LILY TURF	178	5 GAL.	12" O.C.	
Vinca minor COMMON PERIWINKLE	151	5 GAL.	12" O.C.	

LANDSCAPE MATERIALS		SIZE
SAINT AUGUSTINE SOD (REFER TO LANDSCAPE PLANS)		14,845 SQ. FT.
SHREDDED HARDWOOD MULCH 3" MIN. DEPTH BY: LOCAL SUPPLIER		
BERMUDA SOD (REFER TO LANDSCAPE PLANS)		67,505 SQ. FT.

DESIGNED BY: DANIEL R. ERLANDSON

DRAWN BY: ALEXANDER BAZUA

LAOR: DANIEL R. ERLANDSON

PLOT DATE: 05/11/2021

ISSUE FOR PRICING/BIDDING:

ISSUE DATE:

ISSUE FOR PERMIT APPLICATION:

12/04/2020

ISSUE FOR CONSTRUCTION:

ISSUE DATE:

REVISION SCHEDULE

NO.	DATE	DESCRIPTION
A	04/08/2021	ADDENDUM A
B	05/11/2021	DELTA B

COPYRIGHT 2020 - Humphreys & Partners
Landscape Architecture, L.L.C.
All Rights Reserved

The landscape architectural works depicted herein are the sole property of Humphreys & Partners Landscape Architecture, L.L.C. and may not be constructed or used without its express written permission. No permission to modify or reproduce landscape architectural works, including without limitation the construction of any landscape architectural element, is expressed or should be implied from delivery of preliminary drawings or unsealed construction drawings. Permission to construct the landscape architectural elements depicted in sealed construction drawings is expressly conditioned on the full and timely payment of all fees otherwise due Humphreys & Partners Landscape Architecture, L.L.C. and, in the absence of any written agreement to the contrary, is limited to a one-time use on the site indicated on these plans.

THE OAKS

DALLAS, TX

PROJECT #: 19010

LANDSCAPE ARCHITECT
STATE OF TEXAS

05/11/2021

hpla
studio

HUMPHREYS & PARTNERS
LANDSCAPE ARCHITECTURE, L.L.C.
5339 ALPHA ROAD SUITE 300
DALLAS, TX 75240
T: (972) 701-9636
F: (972) 701-9639
W: www.hplastudio.com

CLIENT

LEE GOLDSTEIN
1660 DUKE ST. ALEXANDRIA, VA, 223
P: (703) 341-5000
E: LGOLDSTEIN@VOA.ORG

SHEET TITLE

LANDSCAPE PLAN

SHEET NUMBER

L4.00

SCALE: AS INDICATED

DELTA B - 2021-MAY-05

