


VICINITY MAP

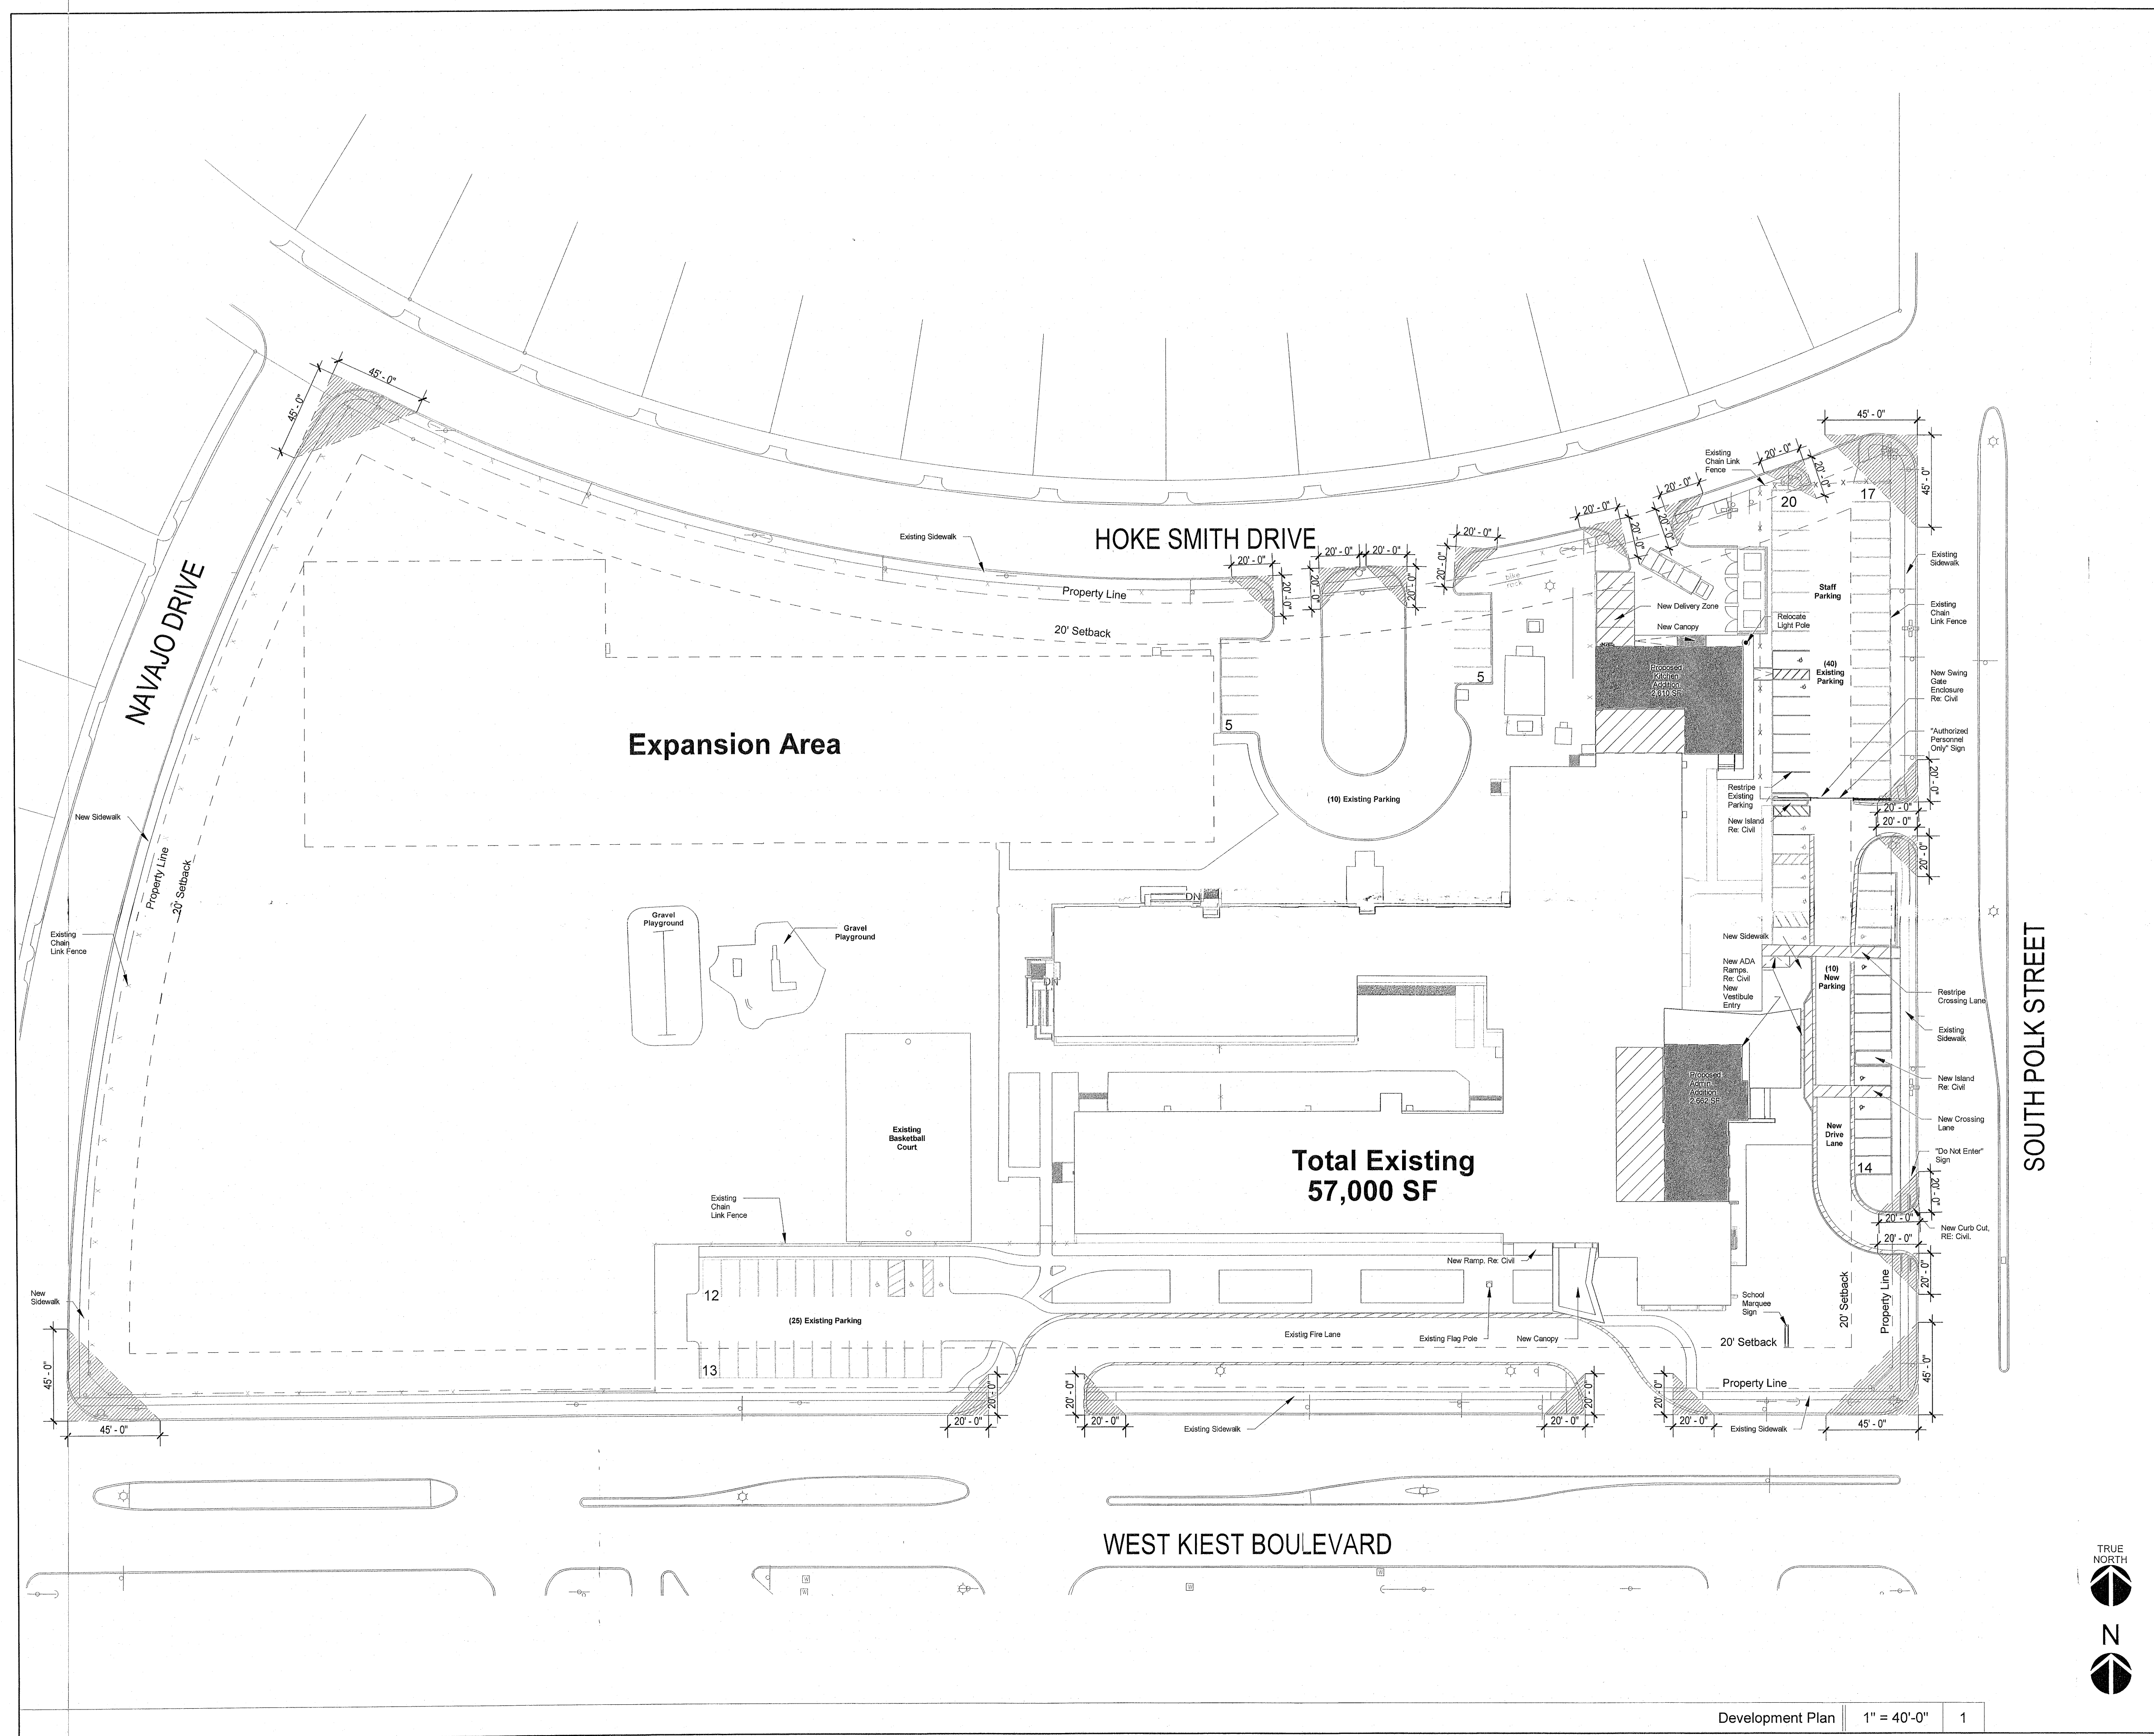


Site Data

Bldg Area Total: 62,500 SF
 Existing Total: 57,000 SF
 Addition: 5,500 SF
 Classrooms: 32
 Max Height: 20'
 Lot Size: 349,352 sf (8.02 acres)
 Expansion Area: 18,000 SF
 Coverage: 25%

Parking

Number of existing classrooms: 32
 Number of new classrooms: 0
 Number of Portable Classrooms: 17
 Required: 49 x 1.5 = 74 Spaces
 Total Parking Required: 74 Spaces
 Total Parking Provided: 86 Spaces (14 ADA)

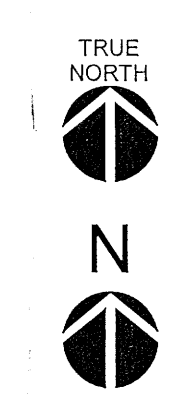

Development Plan 1" = 40'-0" 1