



S.H. 310 / S.M. WRIGHT FRWY

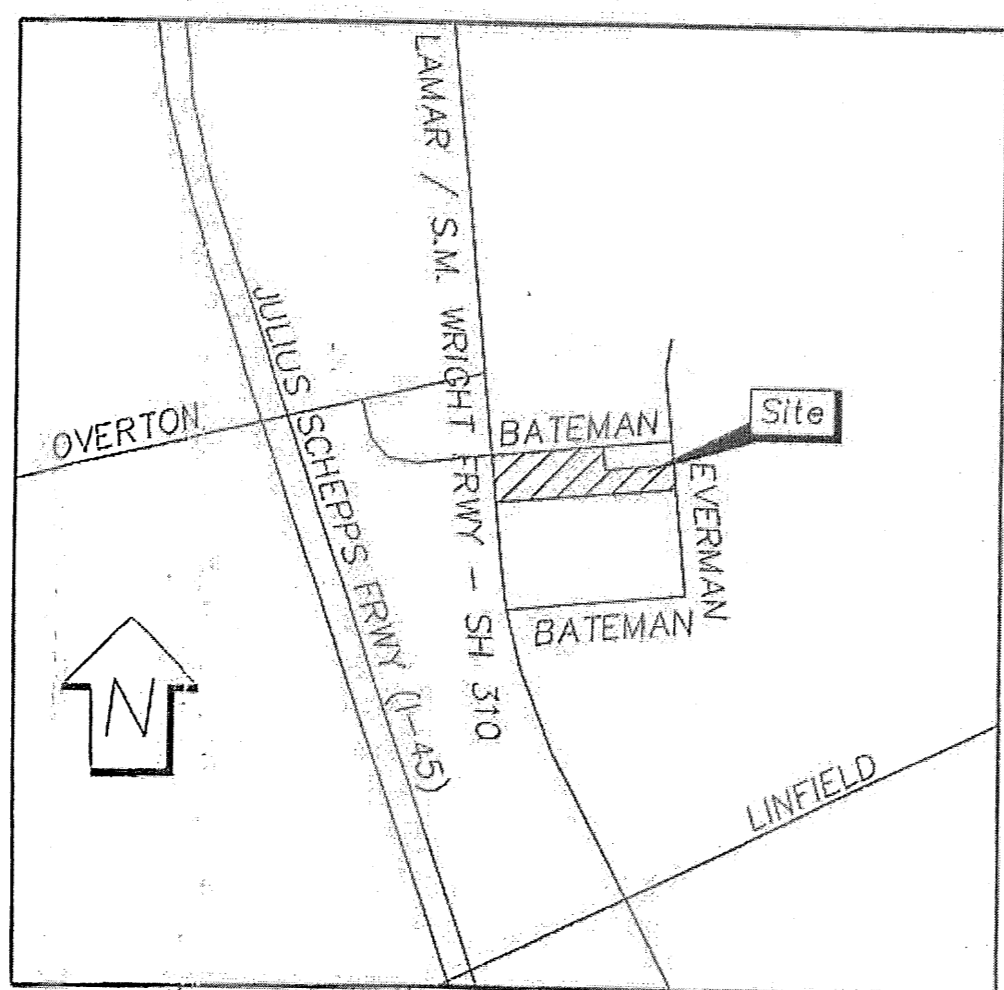

VICINITY MAP - N.T.S.  
MAPSCO 56-Q

SITE SUMMARY	
Site Area:	2.4774 Ac. (107,916 SF)
Floor Area:	3,855 SF    Expansion Area: 1044 S.F.
Lot Coverage:	.03 % Existing
Proposed Use:	Vehicle Storage Lot
Required Parking =	0
Parking Provided =	5
Parking Total =	5
Stories =	1

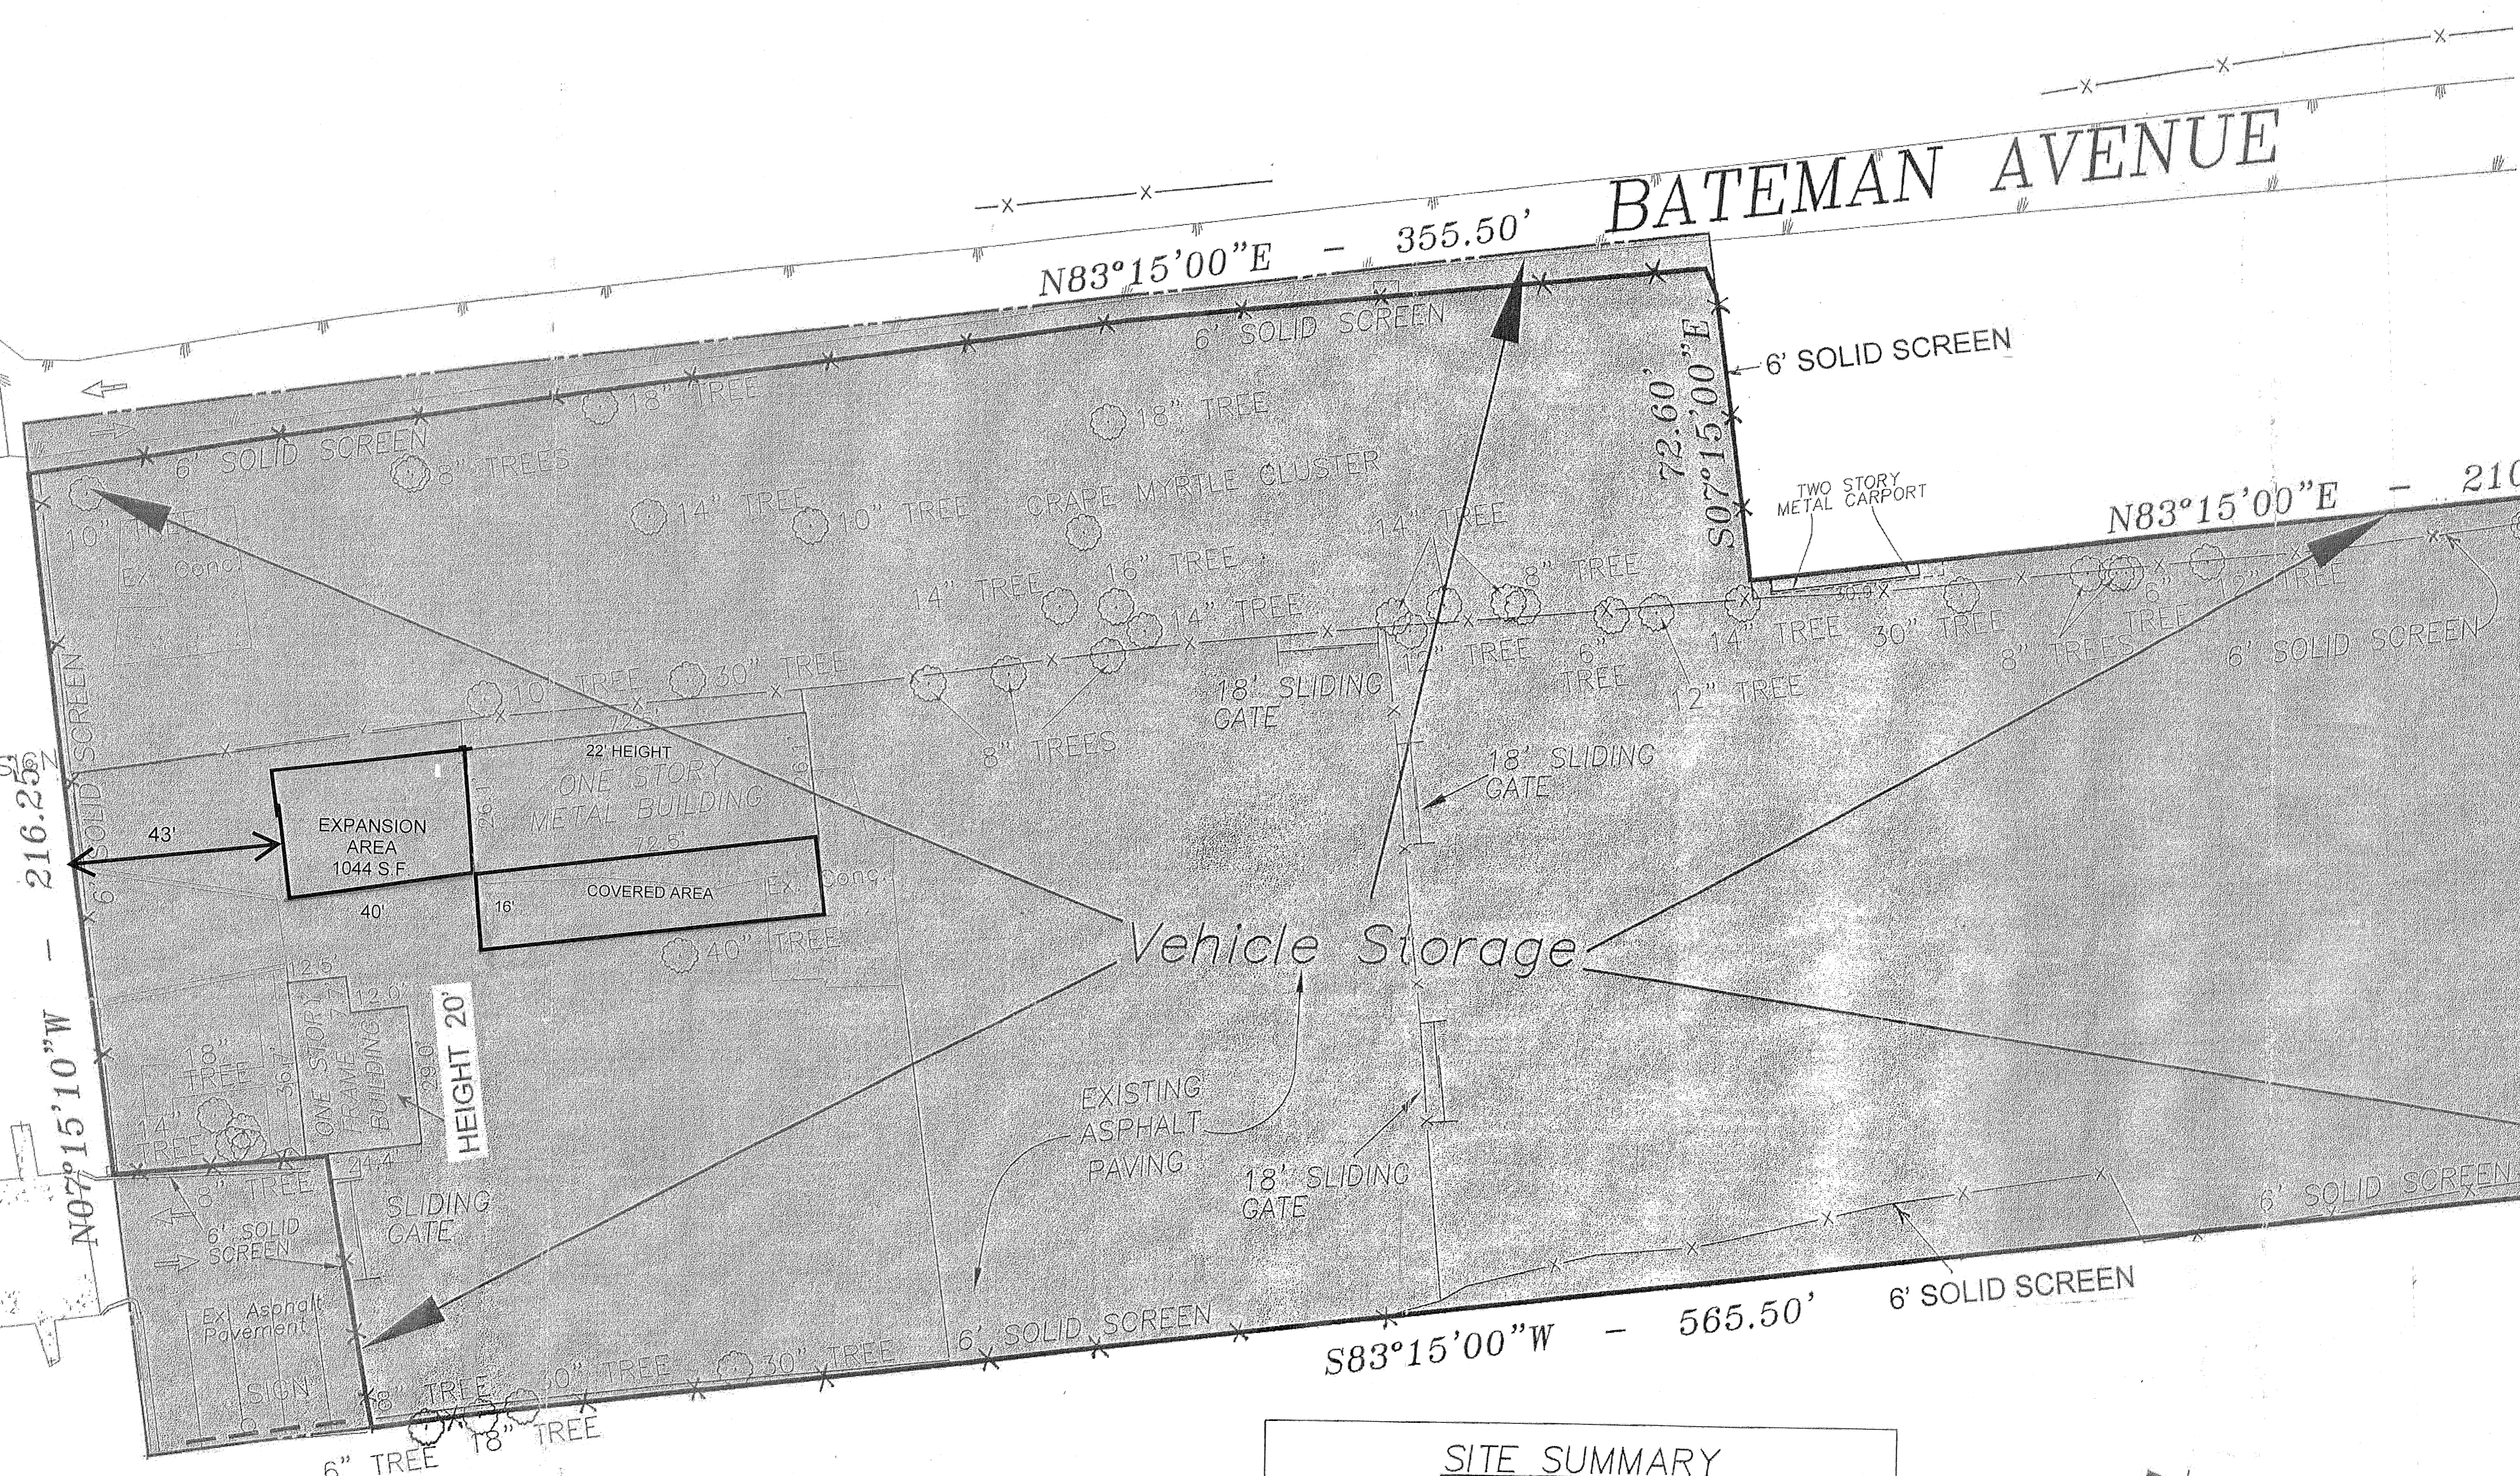