


- GENERAL NOTES:**
- THE BEARINGS AND GRID COORDINATES SHOWN HEREON ARE BASED ON THE TEXAS STATE PLANE COORDINATE SYSTEM OF 1983, NORTH CENTRAL ZONE.
  - LOT TO LOT DRAINAGE IS NOT PERMITTED WITHOUT ENGINEERING APPROVAL.
  - THE PURPOSE OF THIS PLAT IS TO CREATE ONE LOT
  - ACCORDING TO MAP NO. 4811300345J, DATED AUGUST 23, 2011 OF THE NATIONAL FLOOD INSURANCE RATE MAP PREPARED BY THE FEDERAL EMERGENCY MANAGEMENT AGENCY, THIS PROPERTY LIES WITHIN ZONE "X", (AREAS DETERMINED TO BE OUTSIDE OF THE 0.2% ANNUAL CHANCE FLOODPLAIN). THIS FLOOD STATEMENT DOES NOT IMPLY THAT THE PROPERTY AND/OR STRUCTURES THEREON WILL BE FREE FROM FLOODING OR FLOOD DAMAGE. ON RARE OCCASIONS, GREATER FLOODS CAN AND WILL OCCUR AND FLOOD HEIGHTS MAY BE INCREASED BY MAN-MADE OR NATURAL CAUSES. THIS FLOOD STATEMENT SHALL NOT CREATE LIABILITY ON THE PART OF THE SURVEYOR.
  - NO STRUCTURES EXIST ON PROPERTY

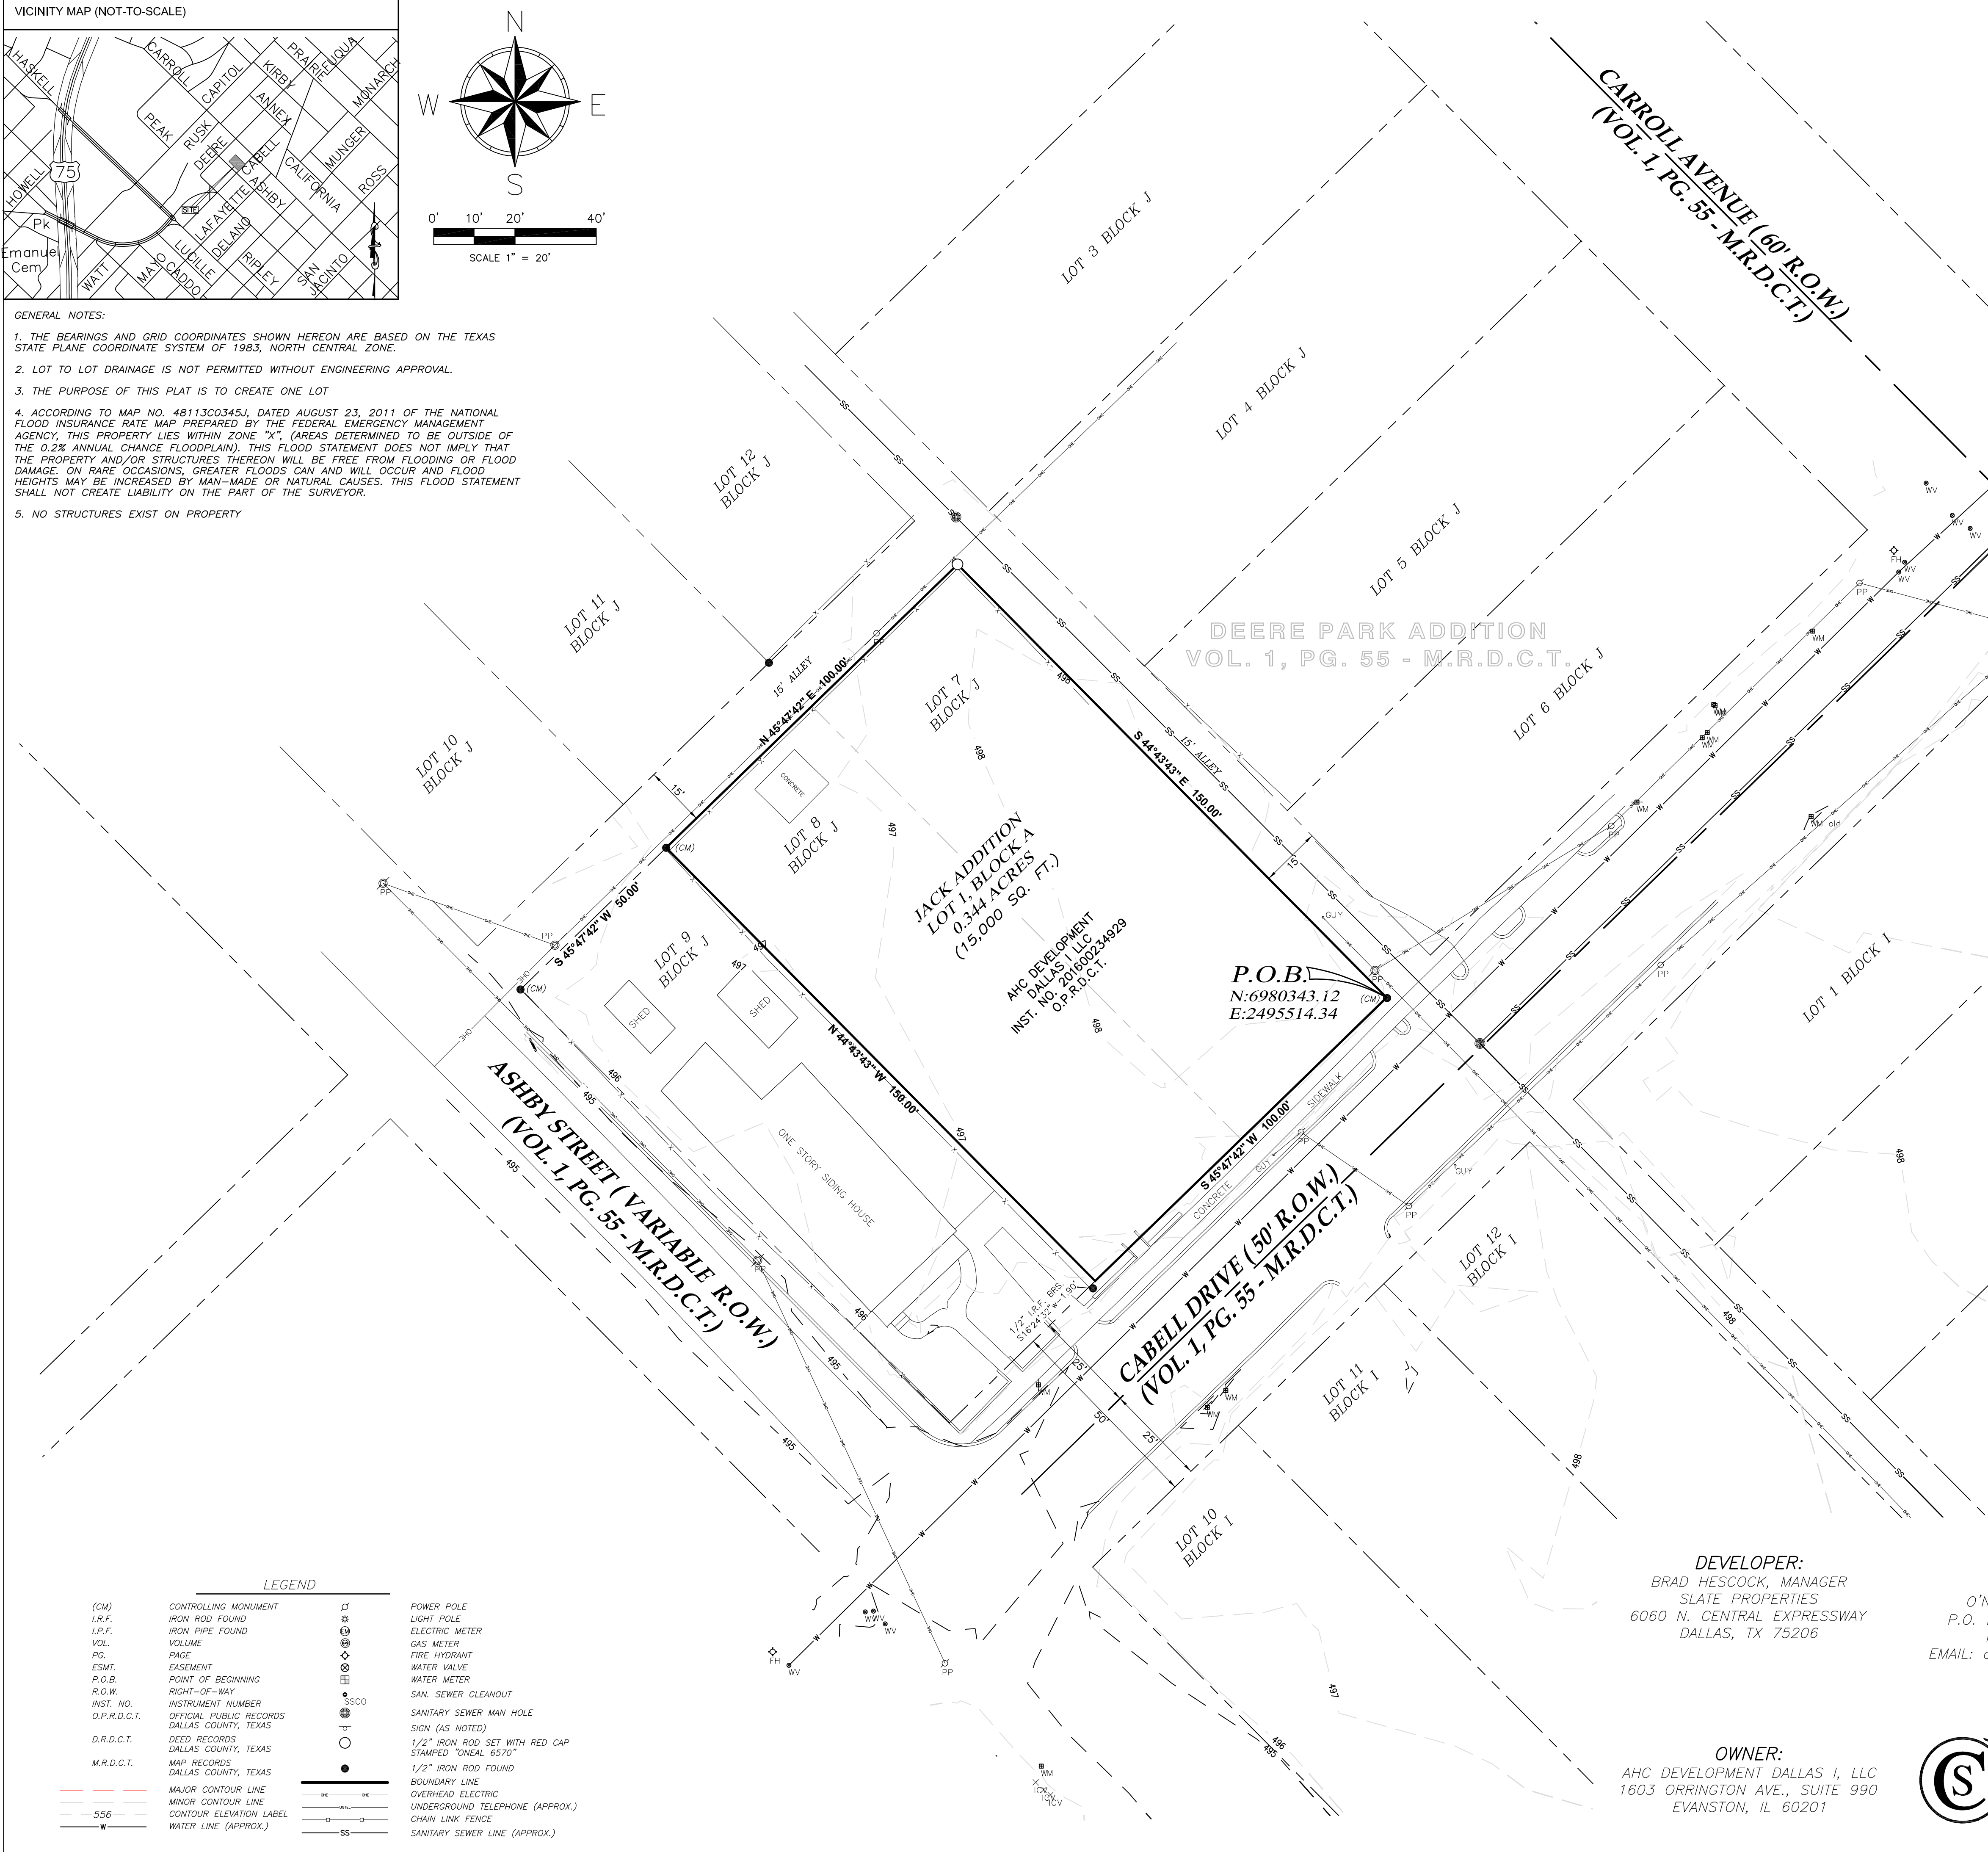

**LEGEND**

(CM)	CONTROLLING MONUMENT	⊕	POWER POLE
I.R.F.	IRON ROD FOUND	⊙	LIGHT POLE
I.P.F.	IRON PIPE FOUND	⊗	ELECTRIC METER
VOL.	VOLUME	⊛	GAS METER
PG.	PAGE	⊠	FIRE HYDRANT
ESMT.	EASEMENT	⊞	WATER VALVE
P.O.B.	POINT OF BEGINNING	⊟	WATER METER
R.O.W.	RIGHT-OF-WAY	⊠	SAN. SEWER CLEANOUT
INST. NO.	INSTRUMENT NUMBER	⊡	SANITARY SEWER MAN HOLE
O.P.R.D.C.T.	OFFICIAL PUBLIC RECORDS DALLAS COUNTY, TEXAS	⊢	SIGN (AS NOTED)
D.R.D.C.T.	DEED RECORDS DALLAS COUNTY, TEXAS	⊣	1/2" IRON ROD SET WITH RED CAP STAMPED "ONEAL 6570"
M.R.D.C.T.	MAP RECORDS DALLAS COUNTY, TEXAS	⊤	1/2" IRON ROD FOUND
—	MAJOR CONTOUR LINE	⊥	BOUNDARY LINE
—	MINOR CONTOUR LINE	⊦	OVERHEAD ELECTRIC
556	CONTOUR ELEVATION LABEL	⊧	UNDERGROUND TELEPHONE (APPROX.)
—	CHAIN LINK FENCE	⊨	WATER LINE (APPROX.)
—	WATER LINE (APPROX.)	⊩	SANITARY SEWER LINE (APPROX.)

**OWNER'S CERTIFICATE**

STATE OF TEXAS §  
 COUNTY OF DALLAS §

WHEREAS, AHC Development Dallas I, LLC, acting by and through the undersigned, its duly authorized agent, is the owner of a 0.344 acre tract of land situated in the John Grigsby Survey, Abstract No. 495, and being all of Lot 7 and Lot 8, Block J, Deere Park Addition, an addition to the City of Dallas by plat thereof recorded in Volume 1, Page 55, Plat Records, Dallas County, Texas (P.R.D.C.T.) same being a tract of land conveyed to AHC Development Dallas I, LLC by deed recorded in instrument number 201600234929 Official Public Records, Dallas County, Texas (O.P.R.D.C.T.) and being more particularly described as follows:

BEGINNING at a 1/2" iron rod found in the northwest right-of-way line of Cabell Drive (50' right-of-way) at the east corner of the above mentioned Lot 7, Block J;

THENCE South 45 Degrees 47 Minutes 42 Seconds West, along the above mentioned northwest right-of-way line, a distance of 100.00 to the south corner of the above mentioned Lot 8, Block J, from which a 1/2" iron rod found bears South 16 Degrees 24 Minutes 32 Seconds West, a distance of 1.90 feet;

THENCE North 44 Degrees 43 Minutes 43 Seconds West, leaving said northwest right-of-way line, a distance of 150.00 feet to a 1/2" iron rod found at the west corner of said Lot 8, Block J, from which a 1/2" iron rod found at the west corner of Lot 9, Block J in the above mentioned Deere Park Addition bears South 45 Degrees 47 Minutes 42 Seconds West, a distance of 50.00 feet;

THENCE North 45 Degrees 47 Minutes 42 Seconds East, a distance of 100.00 feet to a 1/2" iron rod with red cap stamped "ONEAL 6570" set at the north corner of said Lot 7, Block J;

THENCE South 44 Degrees 43 Minutes 43 Seconds East, a distance of 150.00 feet to the POINT OF BEGINNING and containing 15,000 square feet or 0.344 acres of land.

**OWNER'S DEDICATION**

NOW THEREFORE, KNOW ALL BY THESE PRESENTS:

THAT AHC DEVELOPMENT DALLAS I LLC by and through the undersigned, their authorized agent(s), do hereby adopt this plat, designating the herein described property as **JACK ADDITION**, an addition to the City of Dallas, Dallas County, Texas, and do hereby dedicate, in fee simple, to the public use forever any streets, alleys, and floodway management areas shown thereon. The easements shown thereon are hereby reserved for the purposes indicated. The utility and fire line easements shall be open to the public, fire and police units, garbage and rubbish collection agencies, and all public and private utilities for each particular use. The maintenance of paving on the utility and fire lane easements is the responsibility of the property owner. No buildings, fences, trees, shrubs, or other improvements or growths shall be constructed, reconstructed or placed upon, over or across the easements as shown. Said easements being hereby reserved for the mutual use and accommodation of all public utilities using or desiring to use same. All, and any public utility shall have the right to remove and keep removed all or parts of any building, fences, trees, shrubs, or other improvements or growths which in any way may endanger or interfere with the construction, maintenance or efficiency of its respective system on the easements, and all public utilities shall at all times have the full right of ingress and egress to or from and upon the said easements for the purpose of constructing, reconstructing, inspecting, patrolling, maintaining and adding to or removing all or parts of its respective systems without the necessity of any time of procuring the permission of anyone. (Any public utility shall have the right of ingress and egress to private property for the purpose of reading meters and any maintenance or service required or ordinarily performed by the utility).

Water main and wastewater easements shall also include additional area of working space for construction and maintenance of the systems. Additional easement area is also conveyed for installation and maintenance of manholes, cleanouts, fire hydrants, water services and wastewater services from the main to the curb or pavement line, and description of such additional easements herein granted shall be determined by their location as installed.

This plat approved subject to all platting ordinances, rules, regulations and resolutions of the City of Dallas, Texas.

WITNESS MY HAND THIS \_\_\_\_\_ DAY OF \_\_\_\_\_, 2016.

**TITLE**

STATE OF \_\_\_\_\_ §  
 COUNTY OF \_\_\_\_\_ §

BEFORE ME, THE UNDERSIGNED AUTHORITY ON THIS DAY PERSONALLY APPEARED \_\_\_\_\_, KNOWN TO ME TO BE THE PERSON WHOSE NAME IS SUBSCRIBED TO THE FOREGOING INSTRUMENT, AND ACKNOWLEDGED TO ME THAT HE EXECUTED THE SAME FOR THE PURPOSES AND CONSIDERATIONS THEREIN EXPRESSED IN THE CAPACITY THEREIN STATED.

GIVEN UNDER MY HAND AND SEAL OF OFFICE ON THIS \_\_\_\_\_ DAY OF \_\_\_\_\_, 2016

**NOTARY PUBLIC IN AND FOR THE STATE OF \_\_\_\_\_**

**SURVEYOR'S STATEMENT**

I, DANIEL CHASE O'NEAL, A REGISTERED PROFESSIONAL LAND SURVEYOR, LICENSED BY THE STATE OF TEXAS, AFFIRM THAT THIS PLAT WAS PREPARED UNDER MY DIRECT SUPERVISION, FROM RECORDED DOCUMENTATION, EVIDENCE COLLECTED ON THE GROUND DURING FIELD OPERATIONS AND OTHER RELIABLE DOCUMENTATION; AND THAT THIS PLAT SUBSTANTIALLY COMPLIES WITH THE RULES AND REGULATIONS OF THE TEXAS BOARD OF PROFESSIONAL LAND SURVEYING, THE CITY OF DALLAS DEVELOPMENT CODE (ORDINANCE NO. 19455, AS AMENDED), AND TEXAS LOCAL GOVERNMENT CODE, CHAPTER 212. I FURTHER AFFIRM THAT MONUMENTATION SHOWN HEREON WAS EITHER FOUND OR PLACED IN COMPLIANCE WITH THE CITY OF DALLAS DEVELOPMENT CODE, SEC. 51A-8.617 (a)(b)(c)(d) & (e); AND THAT THE DIGITAL DRAWING FILE ACCOMPANYING THIS PLAT IS A PRECISE REPRESENTATION OF THIS SIGNED FINAL PLAT.

DATED THIS THE \_\_\_\_\_ DAY OF \_\_\_\_\_, 2016.

**"PRELIMINARY, THIS DOCUMENT SHALL NOT BE RECORDED FOR ANY PURPOSE."**

DANIEL CHASE O'NEAL  
 TEXAS REGISTERED PROFESSIONAL LAND SURVEYOR NO. 6570

STATE OF TEXAS §  
 COUNTY OF DALLAS §


BEFORE ME, THE UNDERSIGNED AUTHORITY ON THIS DAY PERSONALLY APPEARED DANIEL CHASE O'NEAL, KNOWN TO ME TO BE THE PERSON WHOSE NAME IS SUBSCRIBED TO THE FOREGOING INSTRUMENT, AND ACKNOWLEDGED TO ME THAT HE EXECUTED THE SAME FOR THE PURPOSES AND CONSIDERATIONS THEREIN EXPRESSED IN THE CAPACITY THEREIN STATED.

GIVEN UNDER MY HAND AND SEAL OF OFFICE ON THIS \_\_\_\_\_ DAY OF \_\_\_\_\_, 2016

**NOTARY PUBLIC IN AND FOR THE STATE OF TEXAS**

**DEVELOPER:**  
 BRAD HESCOCK, MANAGER  
 SLATE PROPERTIES  
 6060 N. CENTRAL EXPRESSWAY  
 DALLAS, TX 75206

**OWNER:**  
 AHC DEVELOPMENT DALLAS I, LLC  
 1603 ORRINGTON AVE., SUITE 990  
 EVANSTON, IL 60201

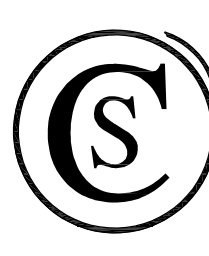

**SURVEYOR:**  
 DANIEL CHASE O'NEAL  
 O'NEAL SURVEYING COMPANY  
 P.O. BOX 361, ATHENS TX 75751  
 PHONE: 903-708-2891  
 EMAIL: daniel.oneal@onealsurveying.com

**O'NEAL SURVEYING CO.**  
 P.O. BOX 361  
 ATHENS, TX 75751  
 (903) 708-2891  
 TBPLS FIRM # 10194132  
 WWW.ONEALSURVEYING.COM

**PRELIMINARY PLAT  
 JACK ADDITION  
 LOT 1, BLOCK A  
 OF A  
 0.344 ACRE TRACT  
 BEING ALL OF  
 LOT 7 & 8, BLOCK J, DEERE PARK ADDITION  
 SITUATED IN THE  
 JOHN GRIGSBY SURVEY, ABSTRACT NO. 495  
 CITY OF DALLAS, DALLAS COUNTY, TEXAS**

**DECEMBER, 2016  
 1 LOT  
 SHEET 1 OF 1  
 CITY PLAN FILE NO. S167-053**